


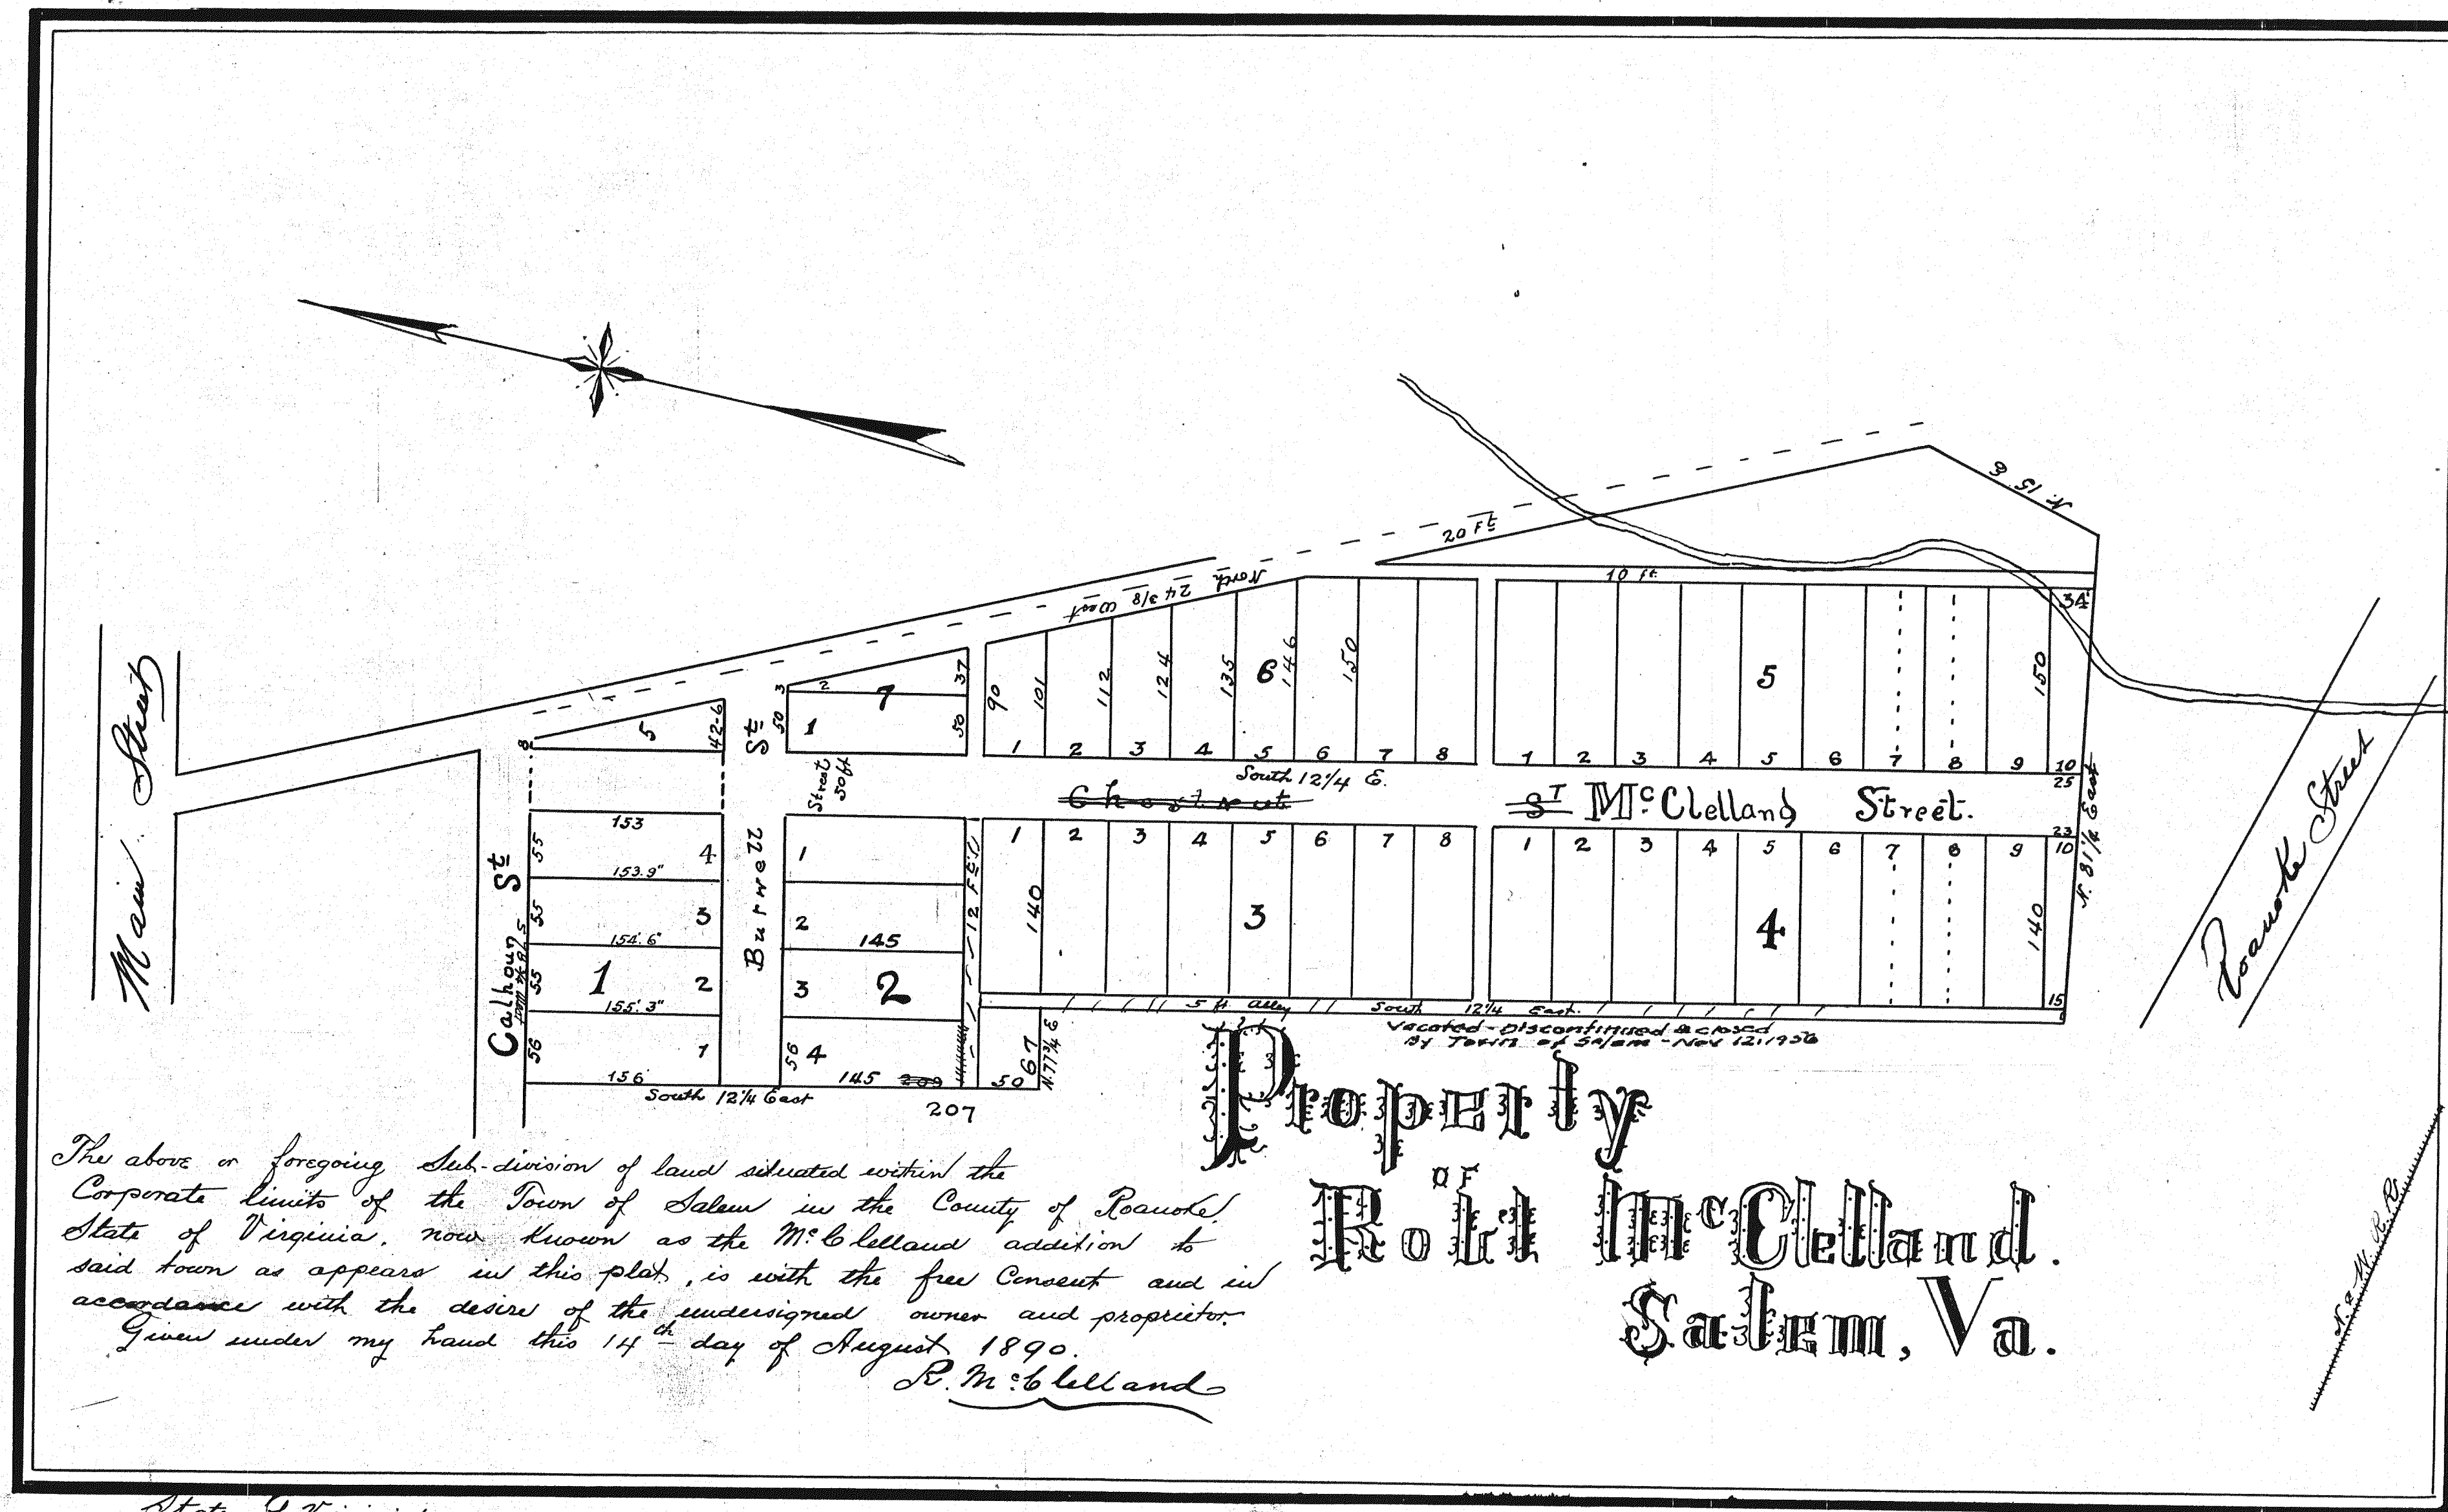

State of Virginia, County of Roanoke, to wit,
 I, Henry S. Shaver, Deputy for William M. Cauley, Clerk of the County Court of Roanoke County, in said State, do hereby certify that R. McClelland whose name is signed to the foregoing certificate bearing date on this 14th day of August, 1890, has acknowledged the same before me in the Clerk's Office of the County Court of said County. Given under my hand this 14th day of August, 1890. Henry S. Shaver, Deputy for William M. Cauley, Clerk.

I, the Clerk of the County Court of Roanoke County, the 14th day of August, 1890, this Plat showing sub-division of property of R. McClelland, was presented in said office, and with the certificate annexed, admitted to records. Teste: W. M. Cauley, Clerk.

This Tracing made November 30th 1927.
 from original Tracing.
 Filed in the office of the Clerk of the
 Circuit Court of Roanoke County, at
 Salem, Virginia.
 Made by *H. S. Shaver*
 Checked by *J. R. McClelland*