


SALEM IMPROVEMENT COMPANY
SUBDIVISION OF
BLOCKS CC.DD.EE.FF.GG.HH.II.KK.

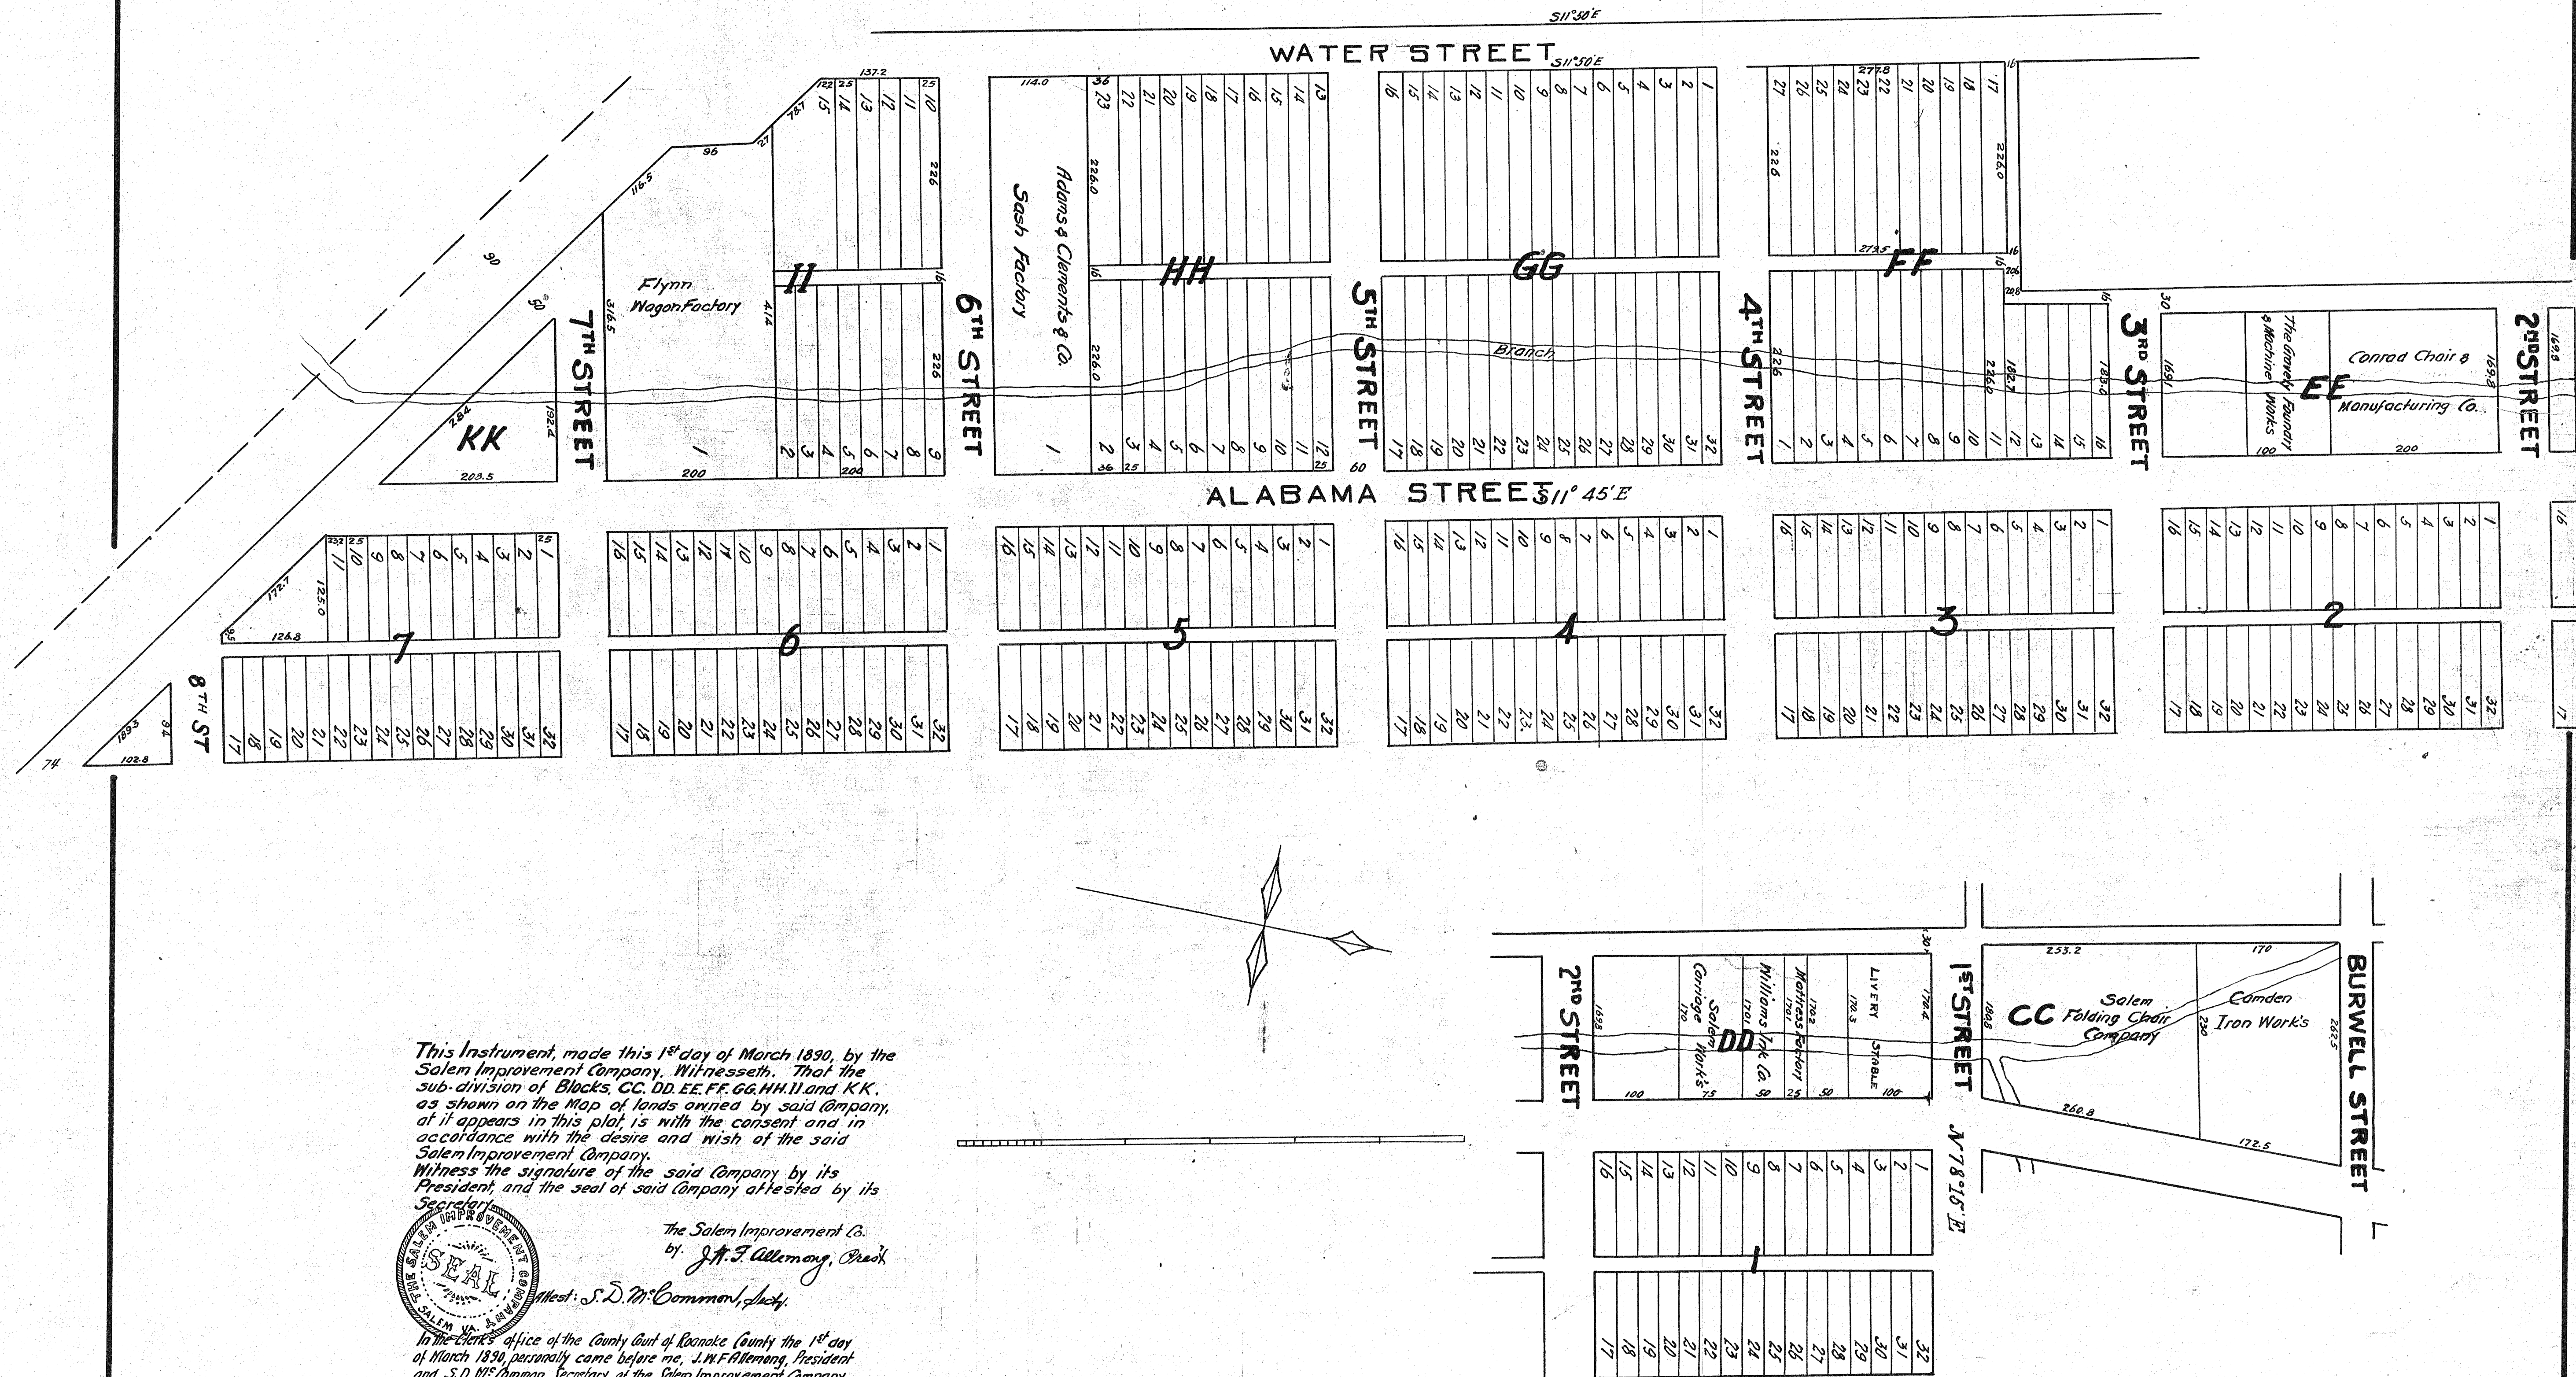

This instrument, made this 1st day of March 1890, by the Salem Improvement Company, Witnesseth, That the sub-division of Blocks CC, DD, EE, FF, GG, HH, II, and KK, as shown on the Map of lands owned by said company, at it appears in this plat, is with the consent and in accordance with the desire and wish of the said Salem Improvement Company.



Witness the signature of the said company by its President, and the seal of said company attested by its Secretary.

The Salem Improvement Co.
by J.A. Allen, Pres.
Attest: S.D. McCommon, Secy.

In the Clerk's office of the County Court of Roanoke County the 1st day of March 1890, personally came before me, J.M.F. Allen, President and S.D. McCommon, Secretary of the Salem Improvement Company whose names are signed to the foregoing writing, bearing date March 1st 1890, and acknowledged the same, whereupon the said writing is admitted to record.

Teste: J.M. McCauley, Clerk

This tracing made made January 18th 1926 from Plat Record Book No 1 page 53, on file in office of the Clerk of the Circuit Court at Roanoke County at Salem, Virginia.
Made by: J.M. McCauley
Checked by: J.M. McCauley