

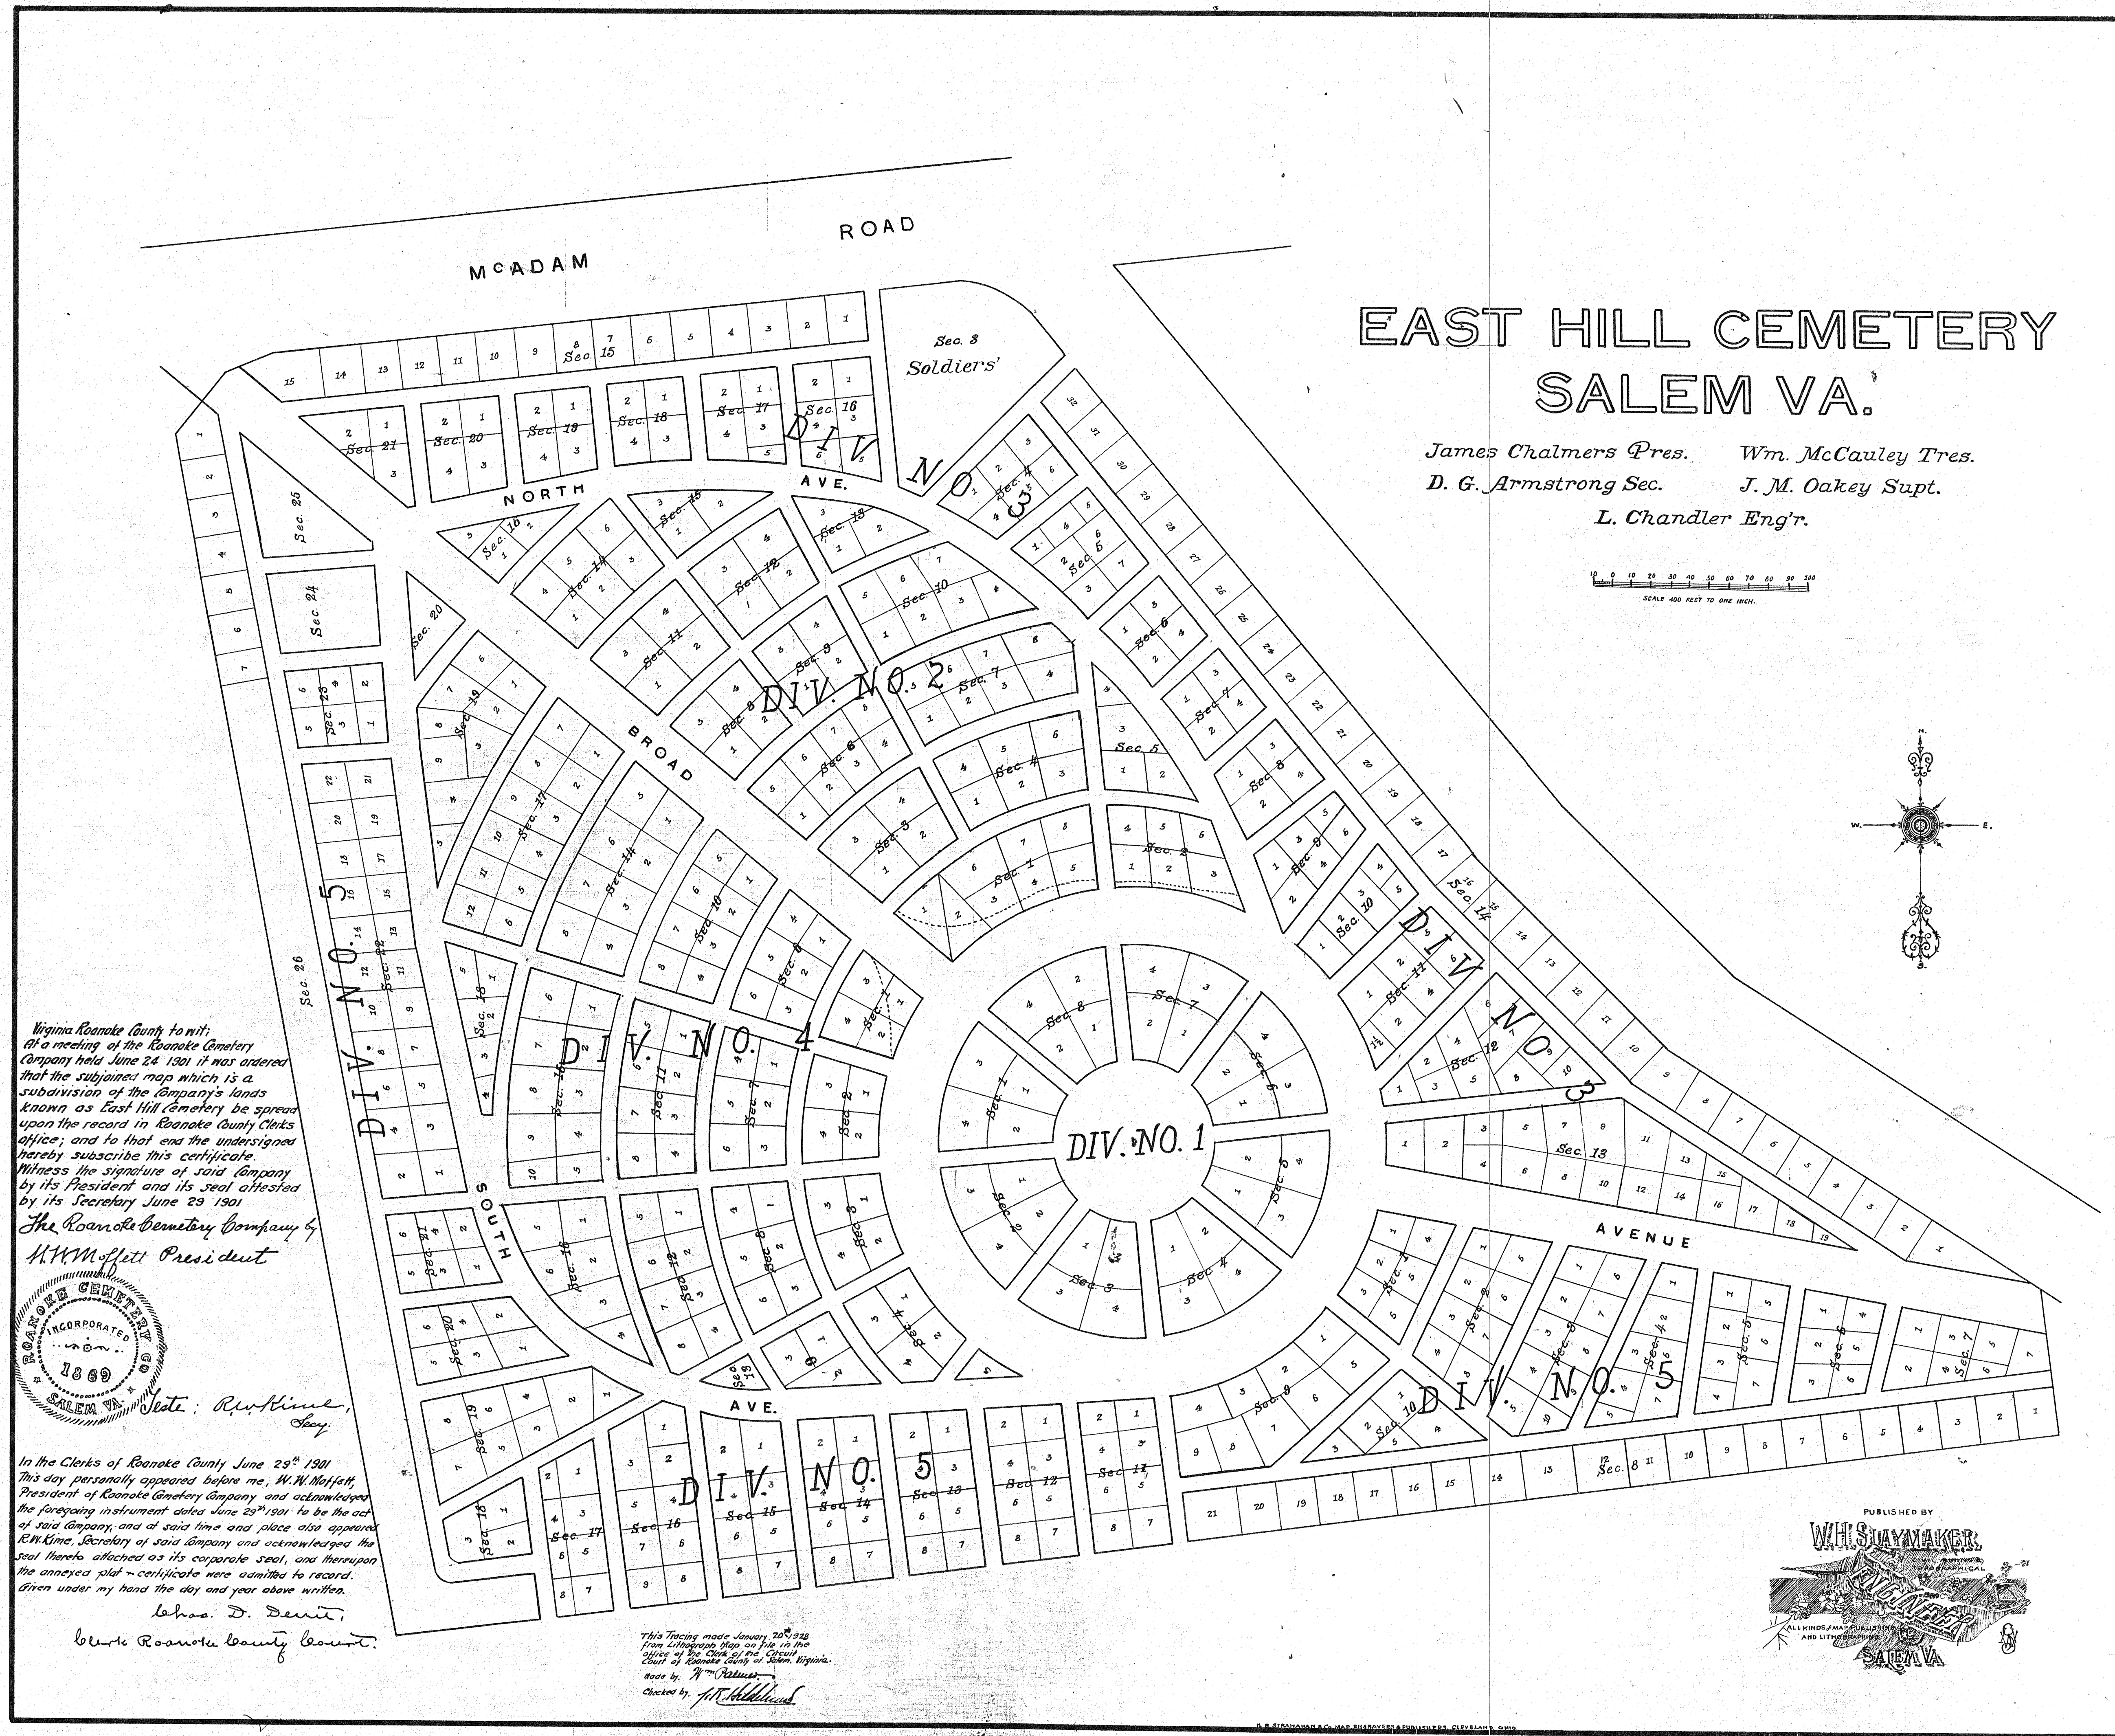


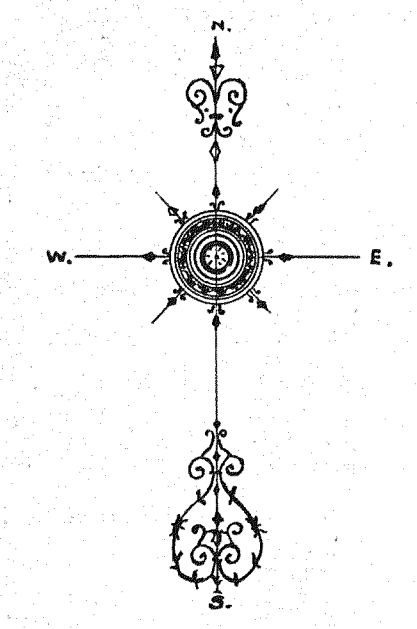


EAST HILL CEMETERY SALEM VA.

James Chalmers Pres. Wm. McCauley Tres.
D. G. Armstrong Sec. J. M. Oakey Supt.
L. Chandler Eng'r.

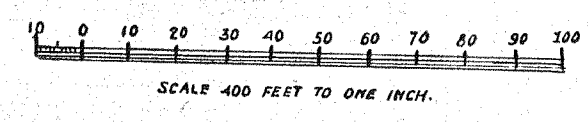

Virginia Roanoke County to wit:
At a meeting of the Roanoke Cemetery
Company held June 24, 1901 it was ordered
that the subdivided map which is a
subdivision of the company's lands
known as East Hill Cemetery be spread
upon the record in Roanoke County Clerk's
office; and to that end the undersigned
hereby subscribe this certificate.
Witness the signature of said company
by its President and its seal attested
by its Secretary June 29, 1901

The Roanoke Cemetery Company by
H. W. Moffett President

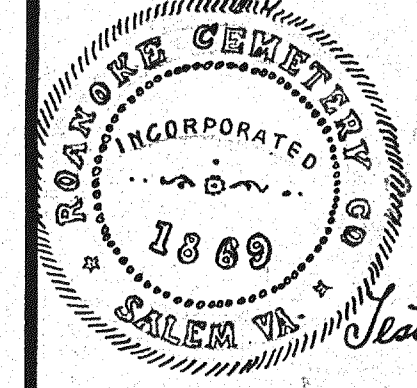

In the Clerk of Roanoke County June 29th 1901
This day personally appeared before me, H. W. Moffett,
President of Roanoke Cemetery Company, and acknowledged
the foregoing instrument dated June 29th 1901 to be the act
of said company, and at said time and place also appeared
R. W. Kline, Secretary of said company and acknowledged the
seal thereto attached as its corporate seal, and thereupon
the annexed plat - certificate were admitted to record.
Given under my hand the day and year above written.

Leah D. Derr,
Clerk Roanoke County Court.

This tracing made January 20th 1922
from lithograph map on file in the
office of the Clerk of the Circuit
Court of Roanoke County, Va., Salem, Virginia.
Made by J. M. Oakey
Checked by J. M. Oakey

