


Plan of Church Hill Cemetery (south of Roanoke River) Salem, Va

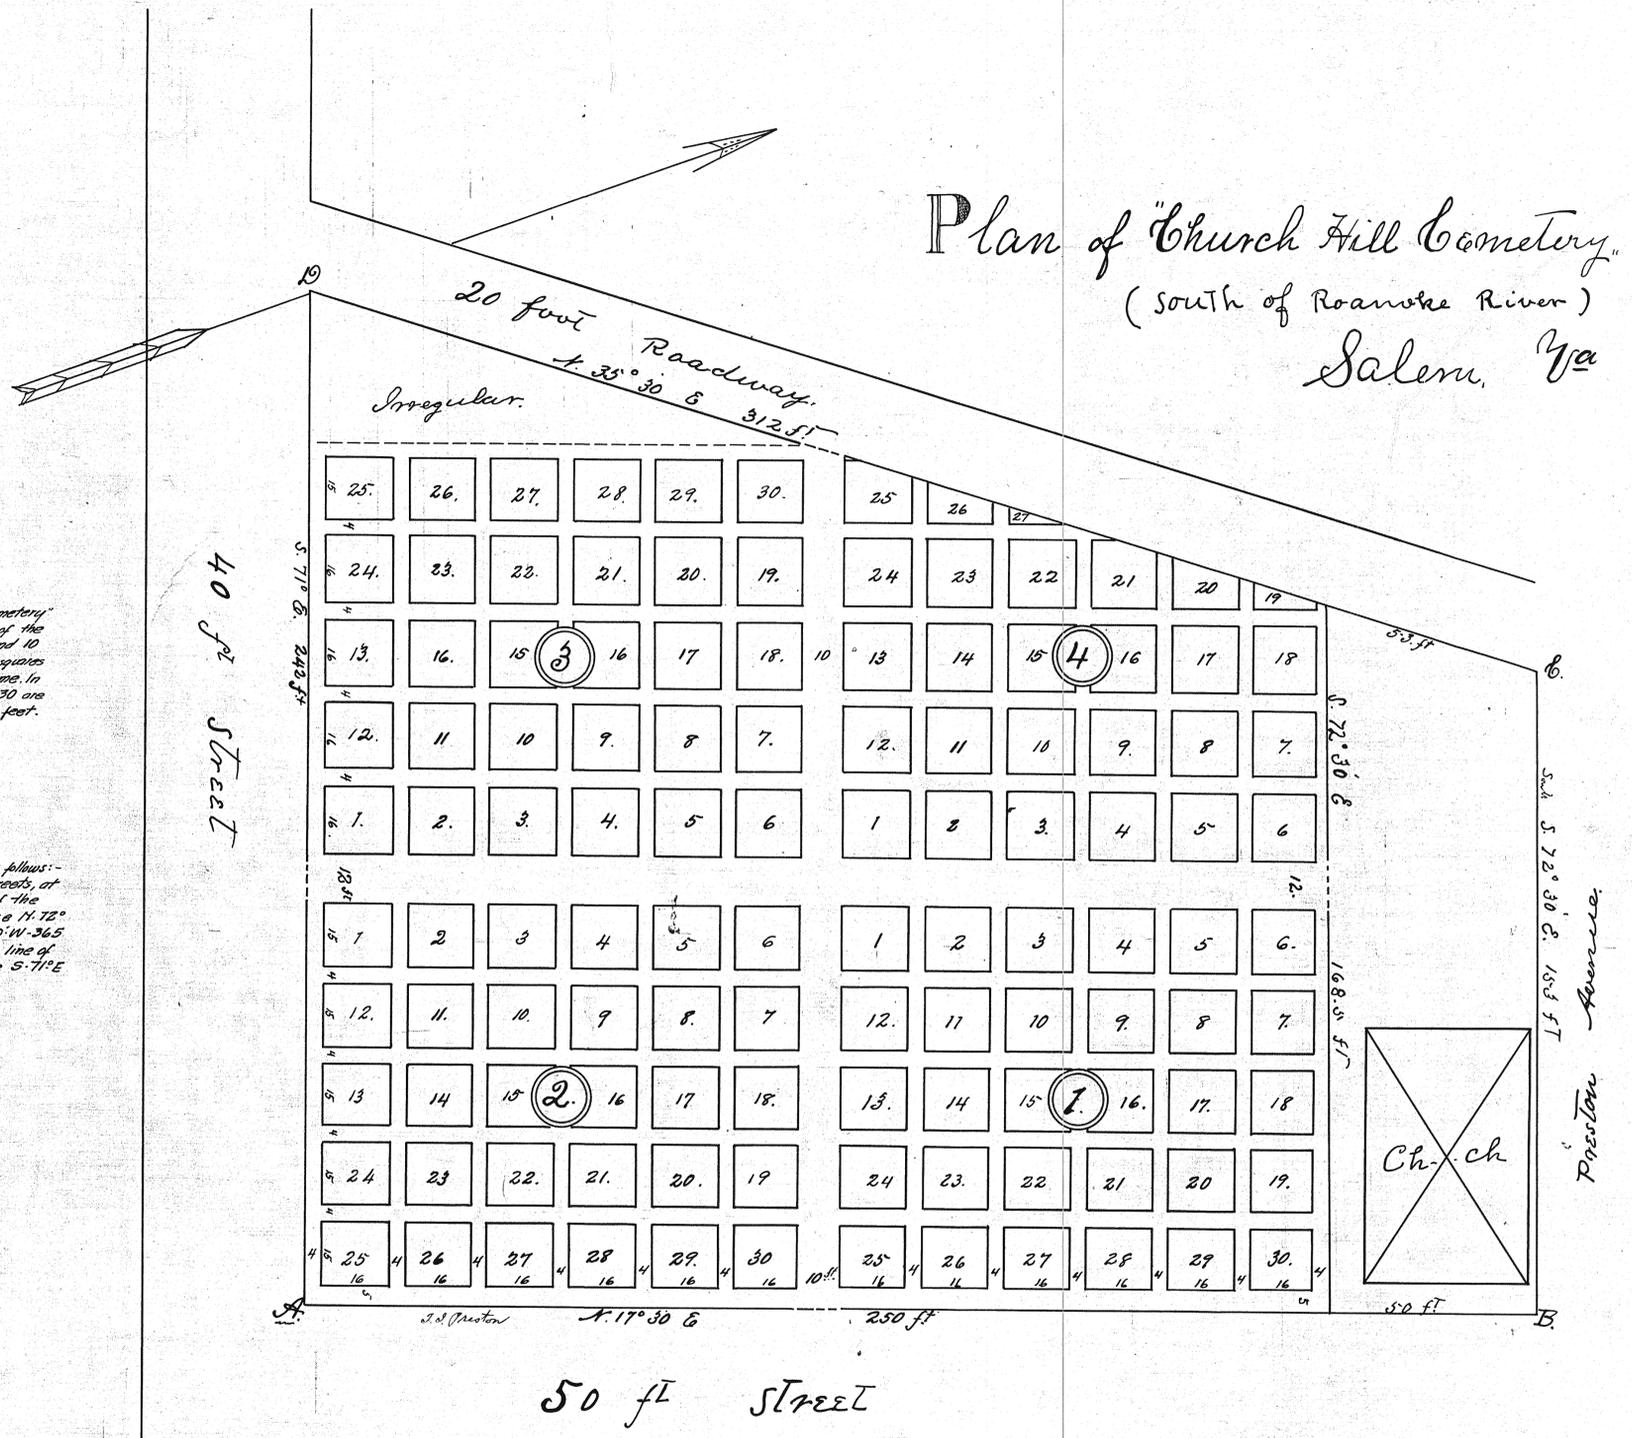

The above map represents the Plan of Church Hill Cemetery located south of Roanoke River, about 1 1/4 miles S.W. of the C.H. at Salem. As shown on map the Drives are 12 and 10 feet respectively. The walks are 4 feet in width. The squares in Section 1 are each 15 x 16 feet - in Section 2 the same. In Section 3 squares 1 to 24 are 16 x 16 feet - & 25 to 30 are 15 x 16 feet. In Section 4 all full squares are 16 x 16 feet.

July 1899.
S. Ahlerson
Dep. Sur. Ro. County.

To include both Cemetery and Church lot define as follows:- Beginning at the N.E. angle of the 40 and 50 foot streets, at point marked R; thence running with the West line of the latter N 17° 30' E - 300 feet to a point at B; thence N 72° 30' W - 153 feet to a point at C; thence S 33° 30' W - 36.5 feet along East side of a 20 foot road to the North line of 40 foot Street at D; thence along said street line S 71° E 242 feet to the Beginning

April 17th. 1900.
S. Ahlerson
Dep. Sur. Ro. Co.

This map made January 28, 1928 from original tracing filed in the Office of the Clerk of the Circuit Court of Roanoke County, at Salem, Va.
Made by J. R. Hildebrand
checked by J. R. Hildebrand