


CATHOLIC CHURCH LAND

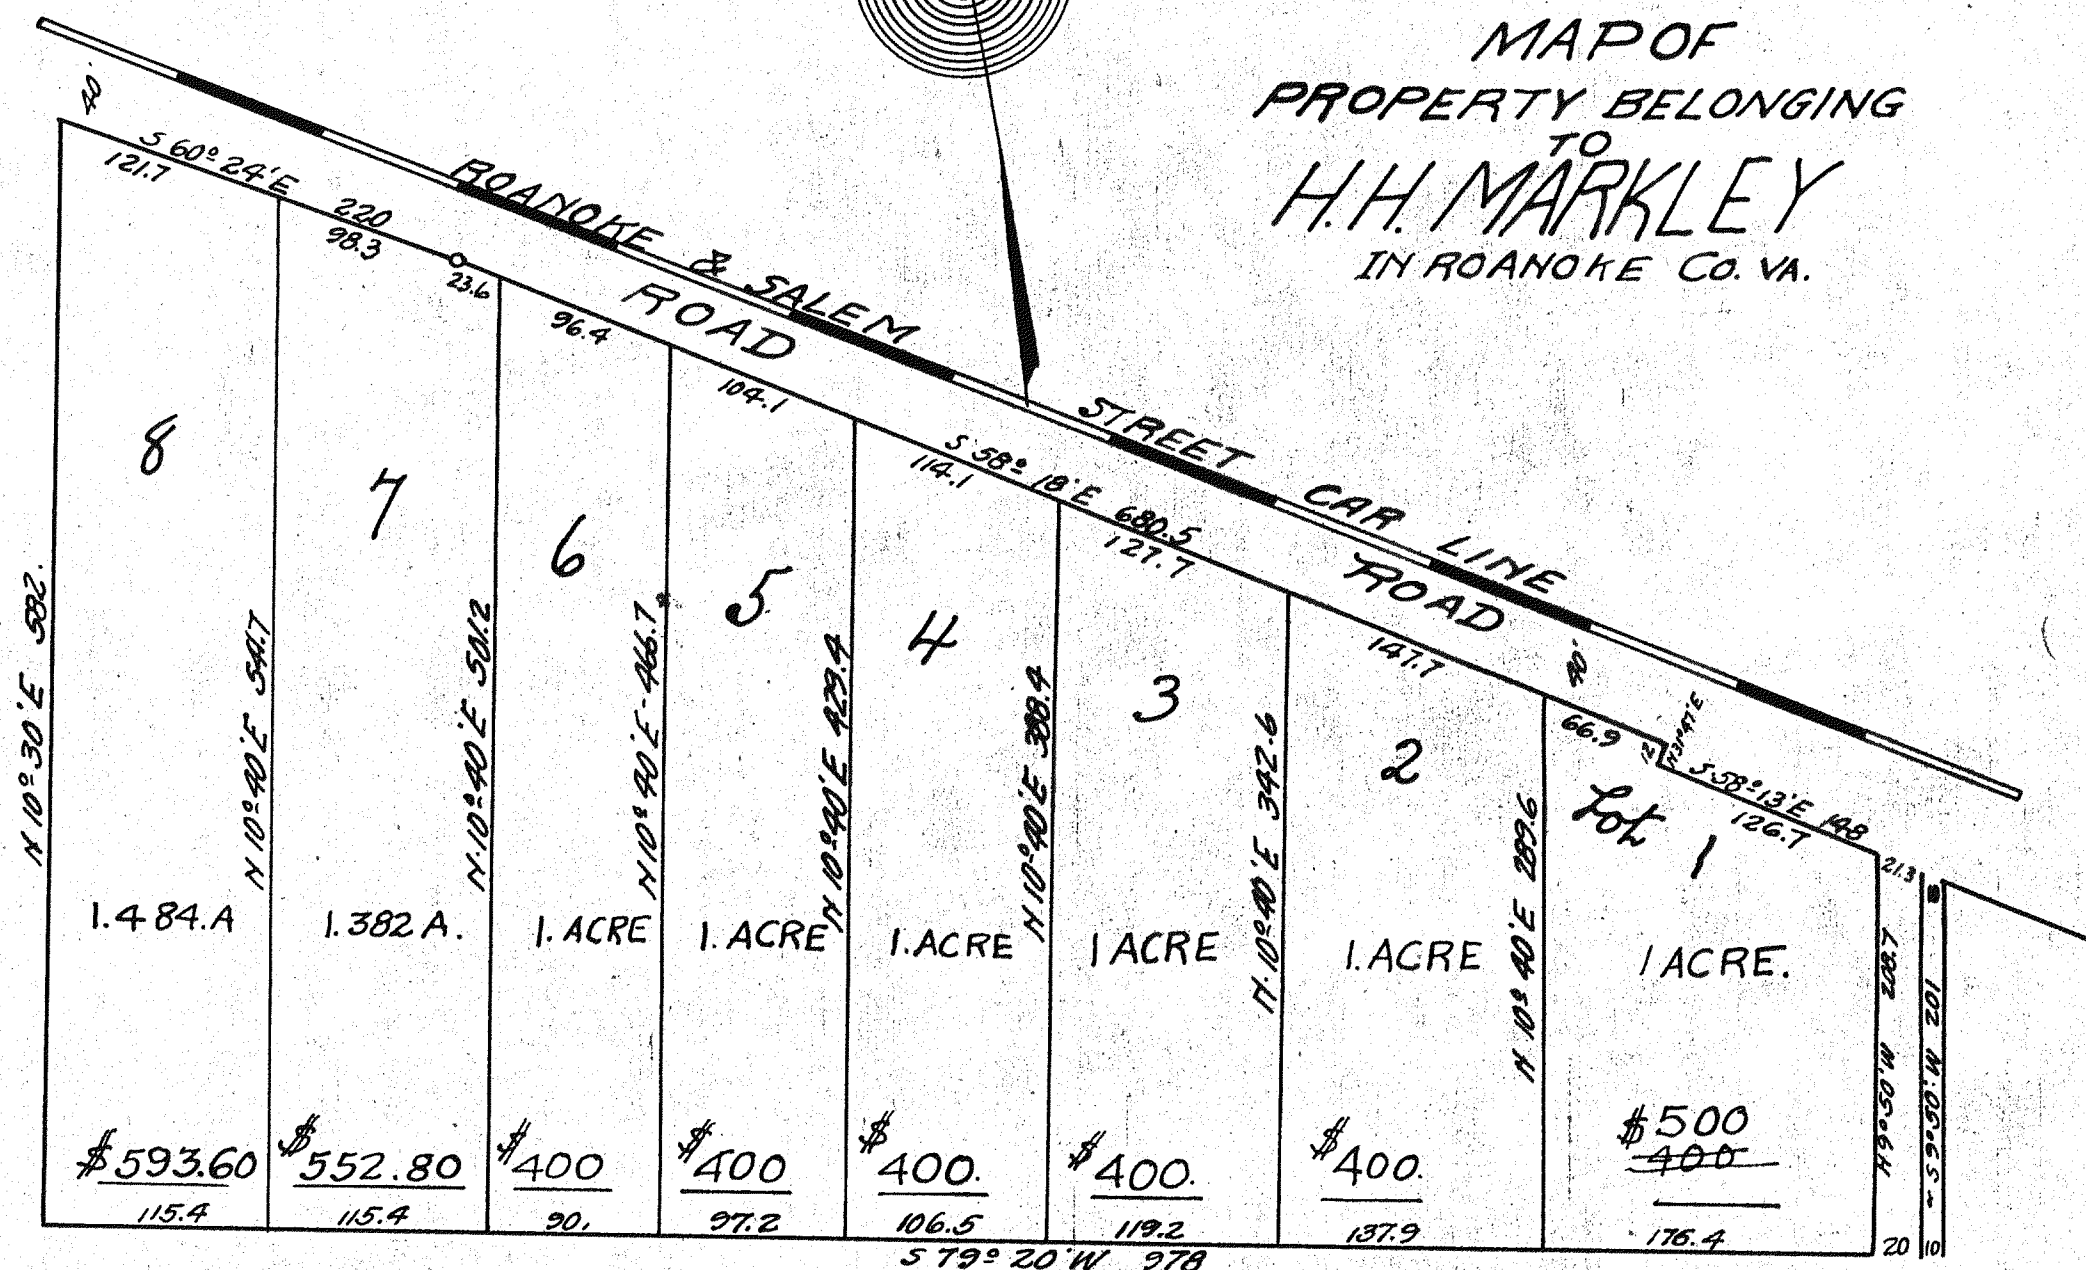

FAIRVIEW CEMETERY PROPERTY.


Scale 100' = 1"

In the Clerk's office of Roanoke County, the 15th of August, 1907, this plat was presented and admitted to record at 4 o'clock P.M.
Teste: J. J. Preston, J. C.

J. J. Preston

McIlwaine & Smith Engrs.
June 19th 1907

MAP OF
PROPERTY BELONGING
TO
H. H. MARKLEY
IN ROANOKE CO. VA.

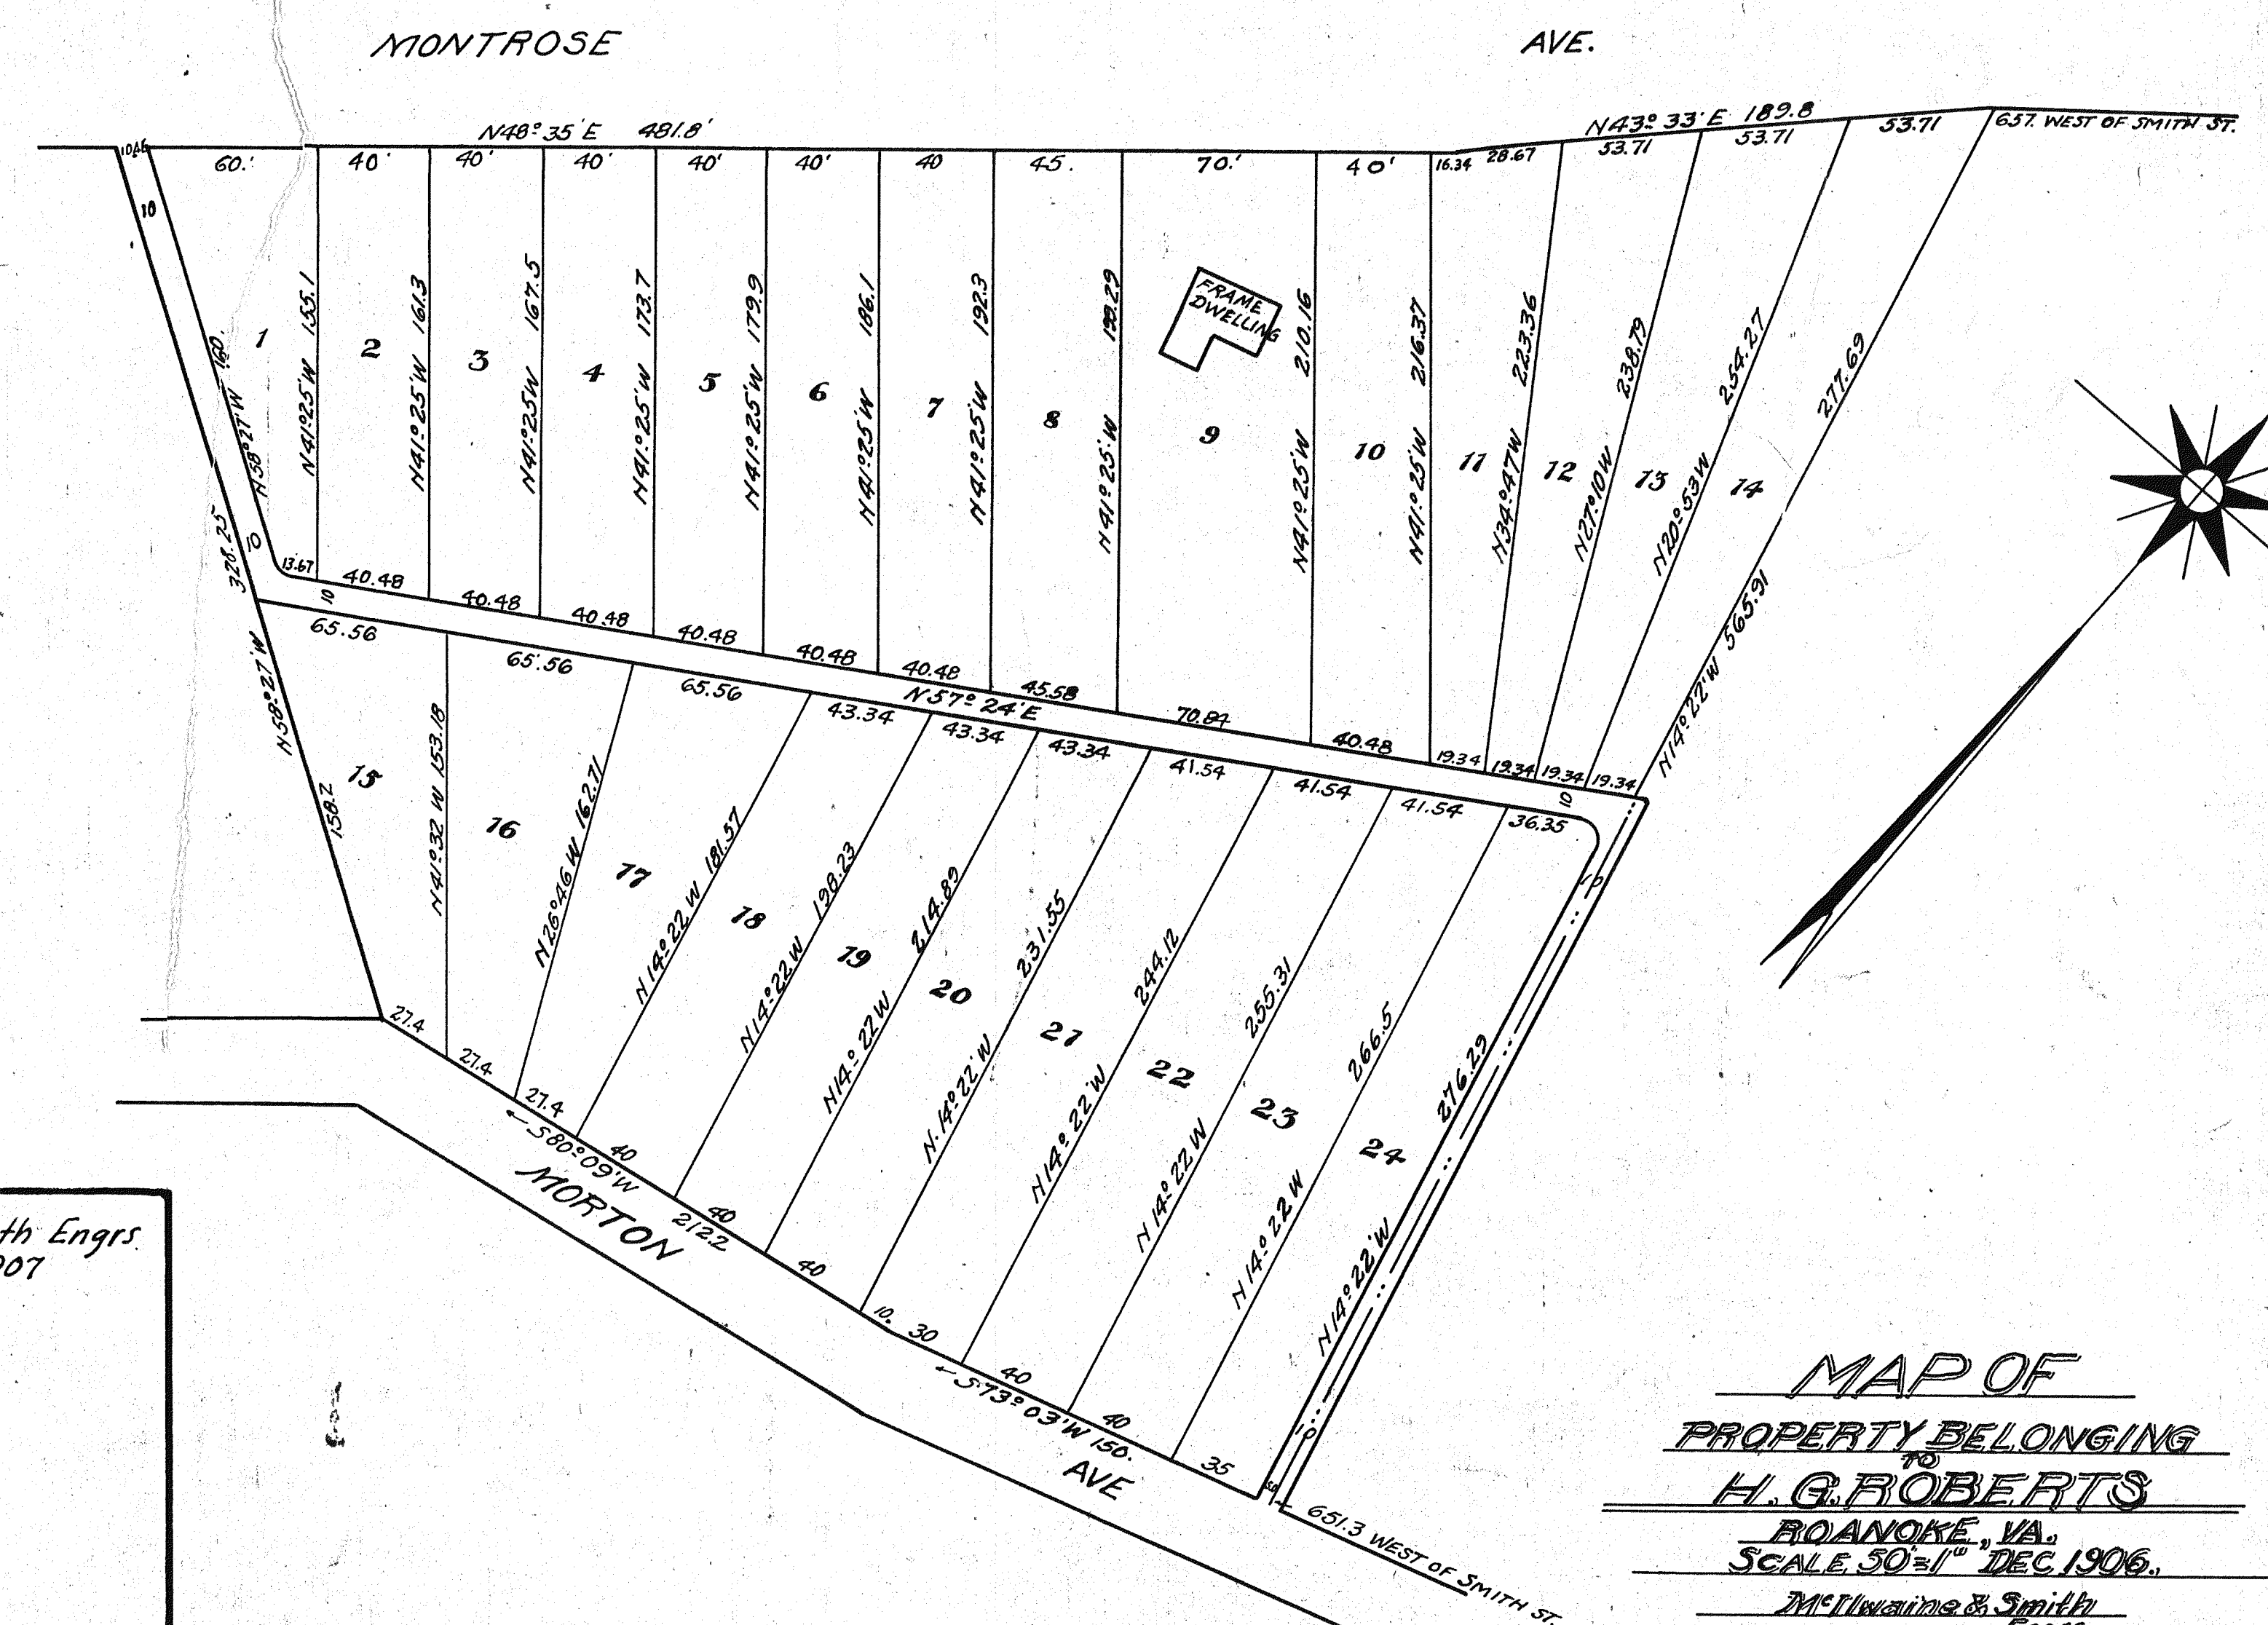

MAP OF
PROPERTY BELONGING
TO
H. G. ROBERTS
ROANOKE, VA.
SCALE 50' = 1" DEC. 1906.
McIlwaine & Smith
Engrs.

J. J. Preston

This tracing made November 8, 1907
from original blue print filed in the
Office of the Clerk of the Circuit Court of
Roanoke County, at Salem, Virginia.
Made by J. J. Preston
Checked by J. J. Preston