


MAP OF
METROPOLITAN HEIGHTS.
 ADDITION
 PROPERTY OF
 METROPOLITAN LAND CORPORATION
 OF VIRGINIA.

MAY 1907
 McSWAIN & Smith Engrs
 Roanoke, Va.
 SCALE 1" = 140'
 FOR THIS REDUCED MAP
 ORIGINAL MAP SCALE
 100 feet = 1 inch

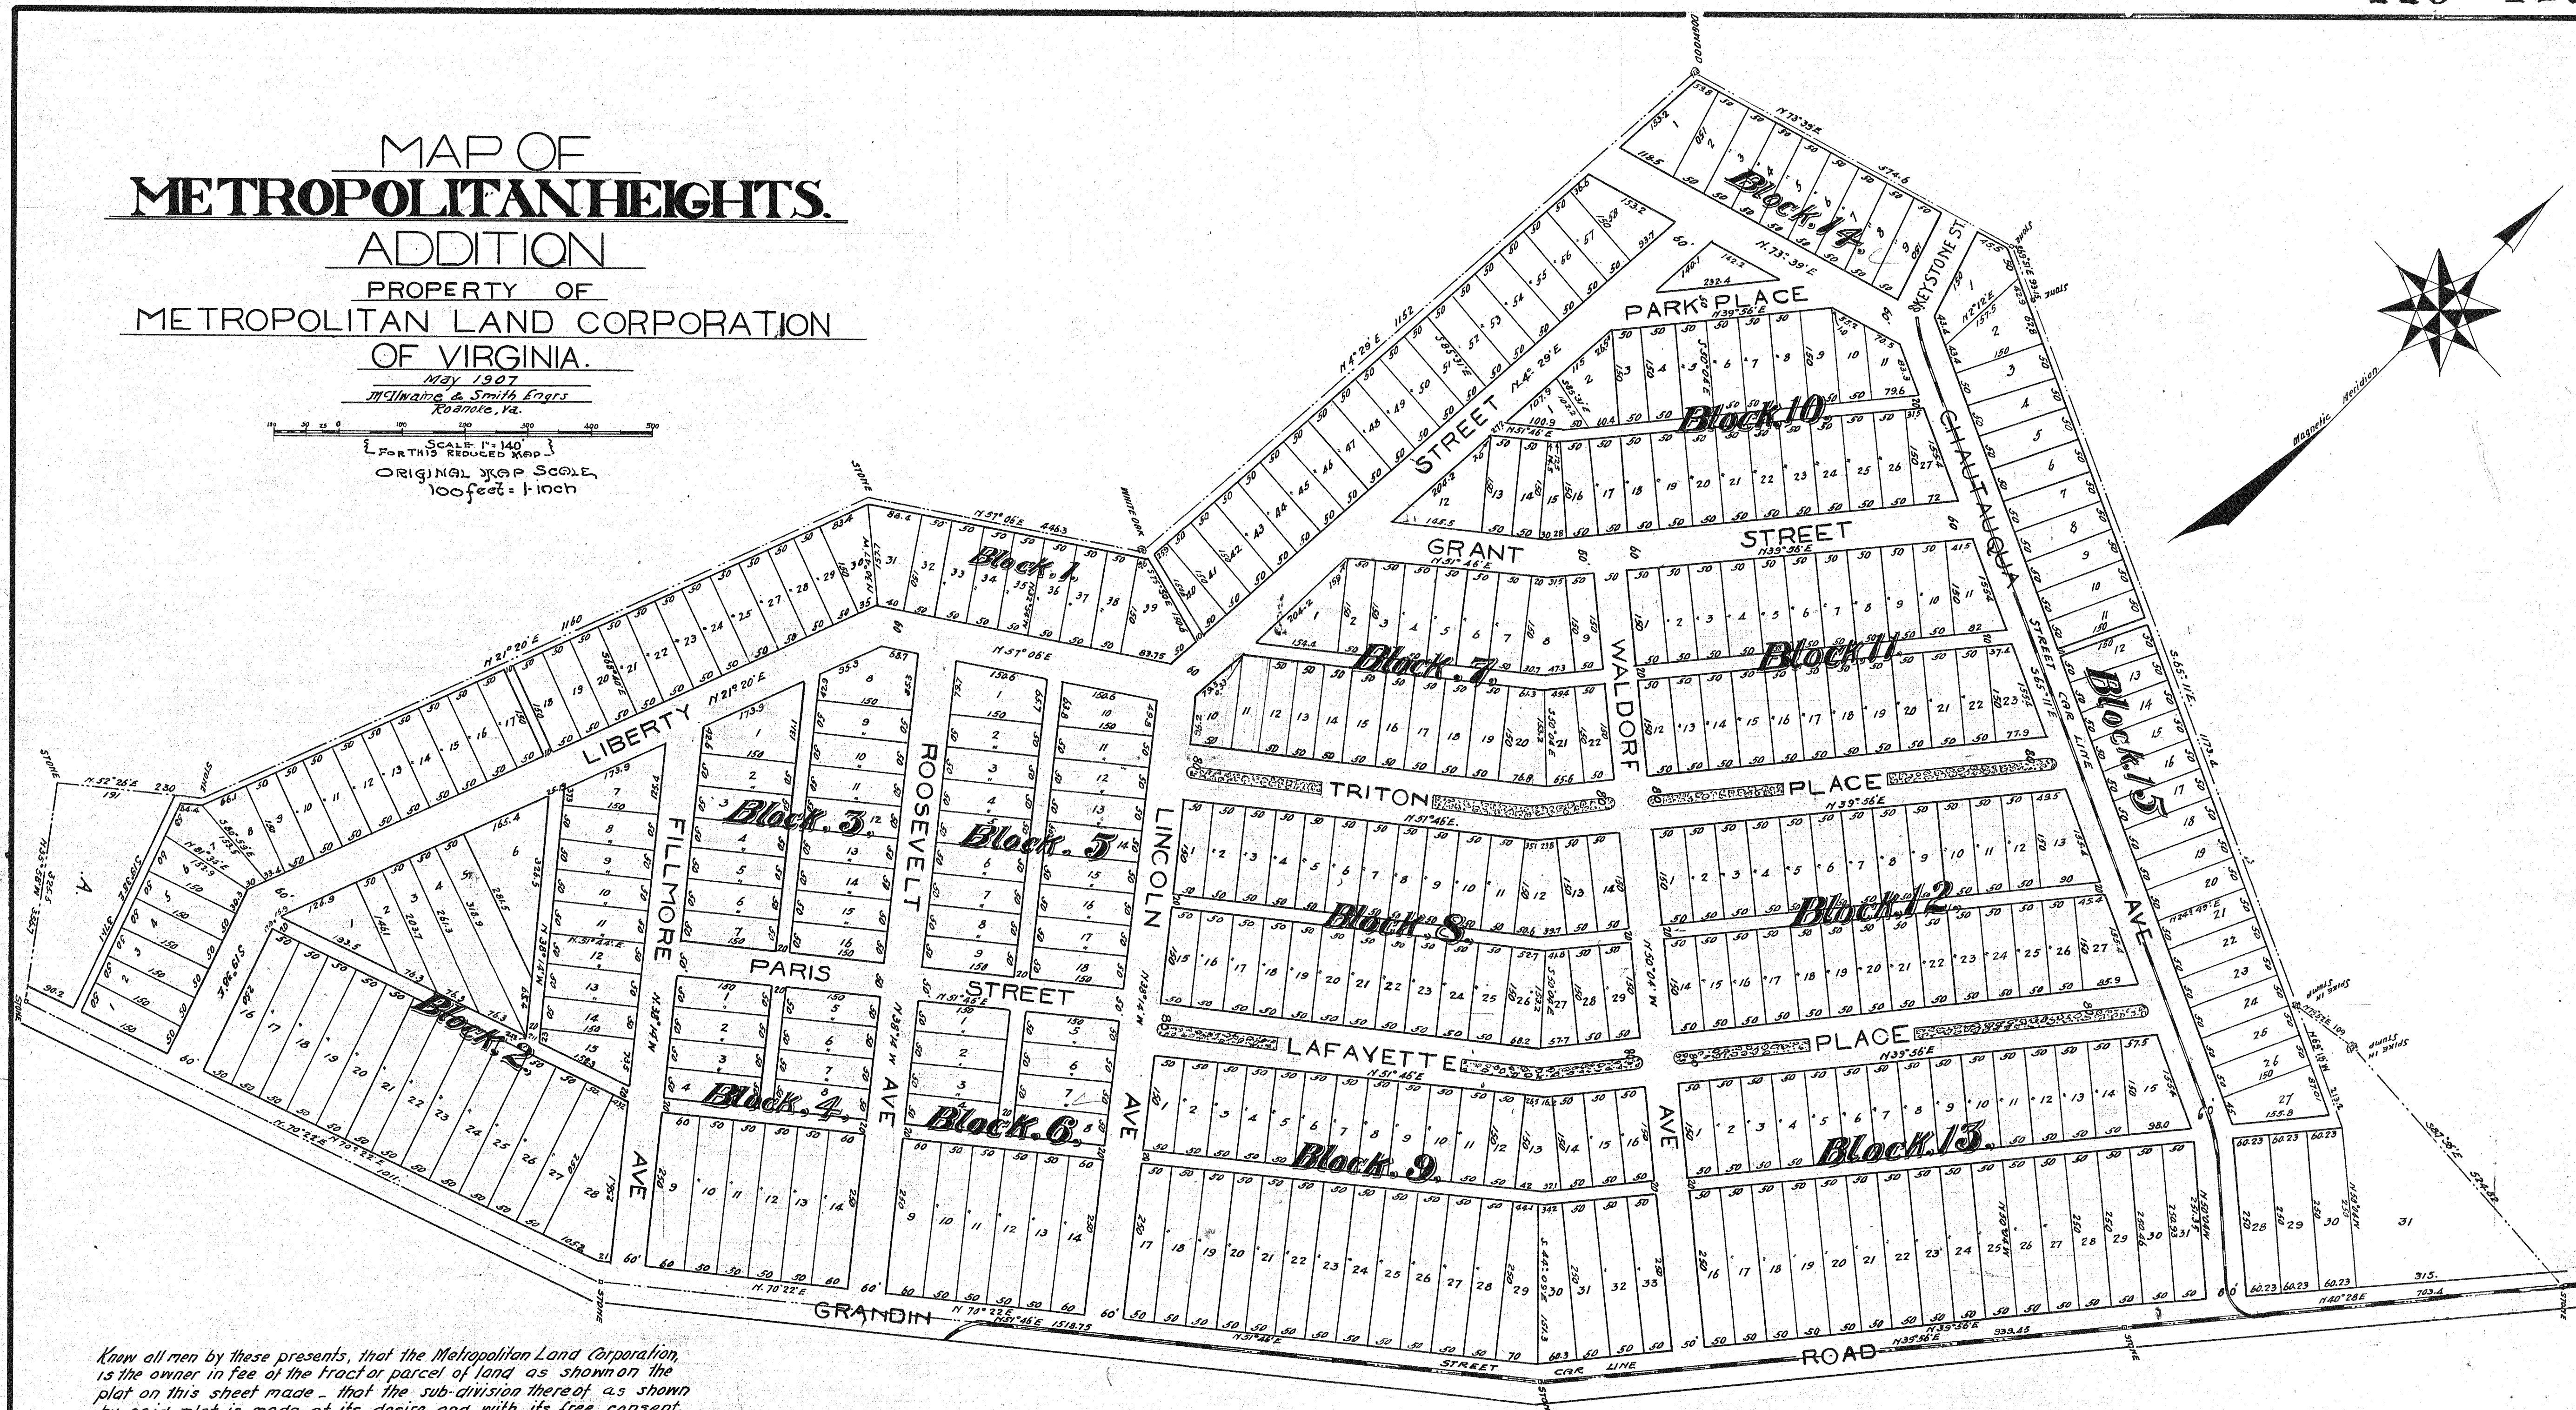

Knew all men by these presents, that the Metropolitan Land Corporation, is the owner in fee of the tract or parcel of land as shown on the plat on this sheet made - that the sub-division thereof as shown by said plat is made at its desire and with its free consent, and that it desires said plat to be recorded. But it expressly states that the Street Railway as shown on said plat is only contemplated to be constructed and that it does not represent that such Street Railway is constructed nor guarantee that it will be constructed and operated.

Witness the signature of said Metropolitan Land Corporation, by its President and its common seal attested by its Secretary, at Roanoke City, Virginia, this 15th day of June, 1907.

Metropolitan Land Corporation
 by *E. C. Reed* Secretary
C. J. Longhin Jr. President

State of Virginia,
 City of Roanoke, to-wit


I, E. M. Farley, a Notary Public in and for the City of Roanoke, in the State of Virginia, do certify that C. J. Longhin Jr., the President and the Secretary of the Metropolitan Land Corporation whose names are signed to the foregoing writing bearing date the 15th day of June 1907, has acknowledged the same before me in my said City. My commission expires February 21st 1910.

Given under my hand this 20th day of June 1907
E. M. Farley
 Notary Public.

State of New York, to-wit
 Chautauque County

I, J. M. Madigan a Notary Public in and for Chautauque County in the State of New York, do certify that E. C. Reed Secretary of the Metropolitan Land Corporation whose name is signed to the foregoing writing bearing date the 15th day of June 1907, has acknowledged the same before me in my said County. My commission expires

Given under my hand this 17th day of June 1907

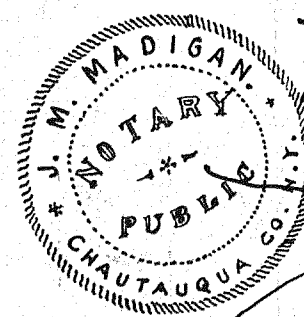

J. M. Madigan Notary Public.

This tracing made February 20th 1928.
 Reduced from original Blue Print on file
 in the office of the Clerk of the Circuit Court
 of Roanoke County at Salem, Virginia.
 Made by *Wm. F. Fennell*
 Checked by *J. R. Hollibaugh*

J. J. Patton