


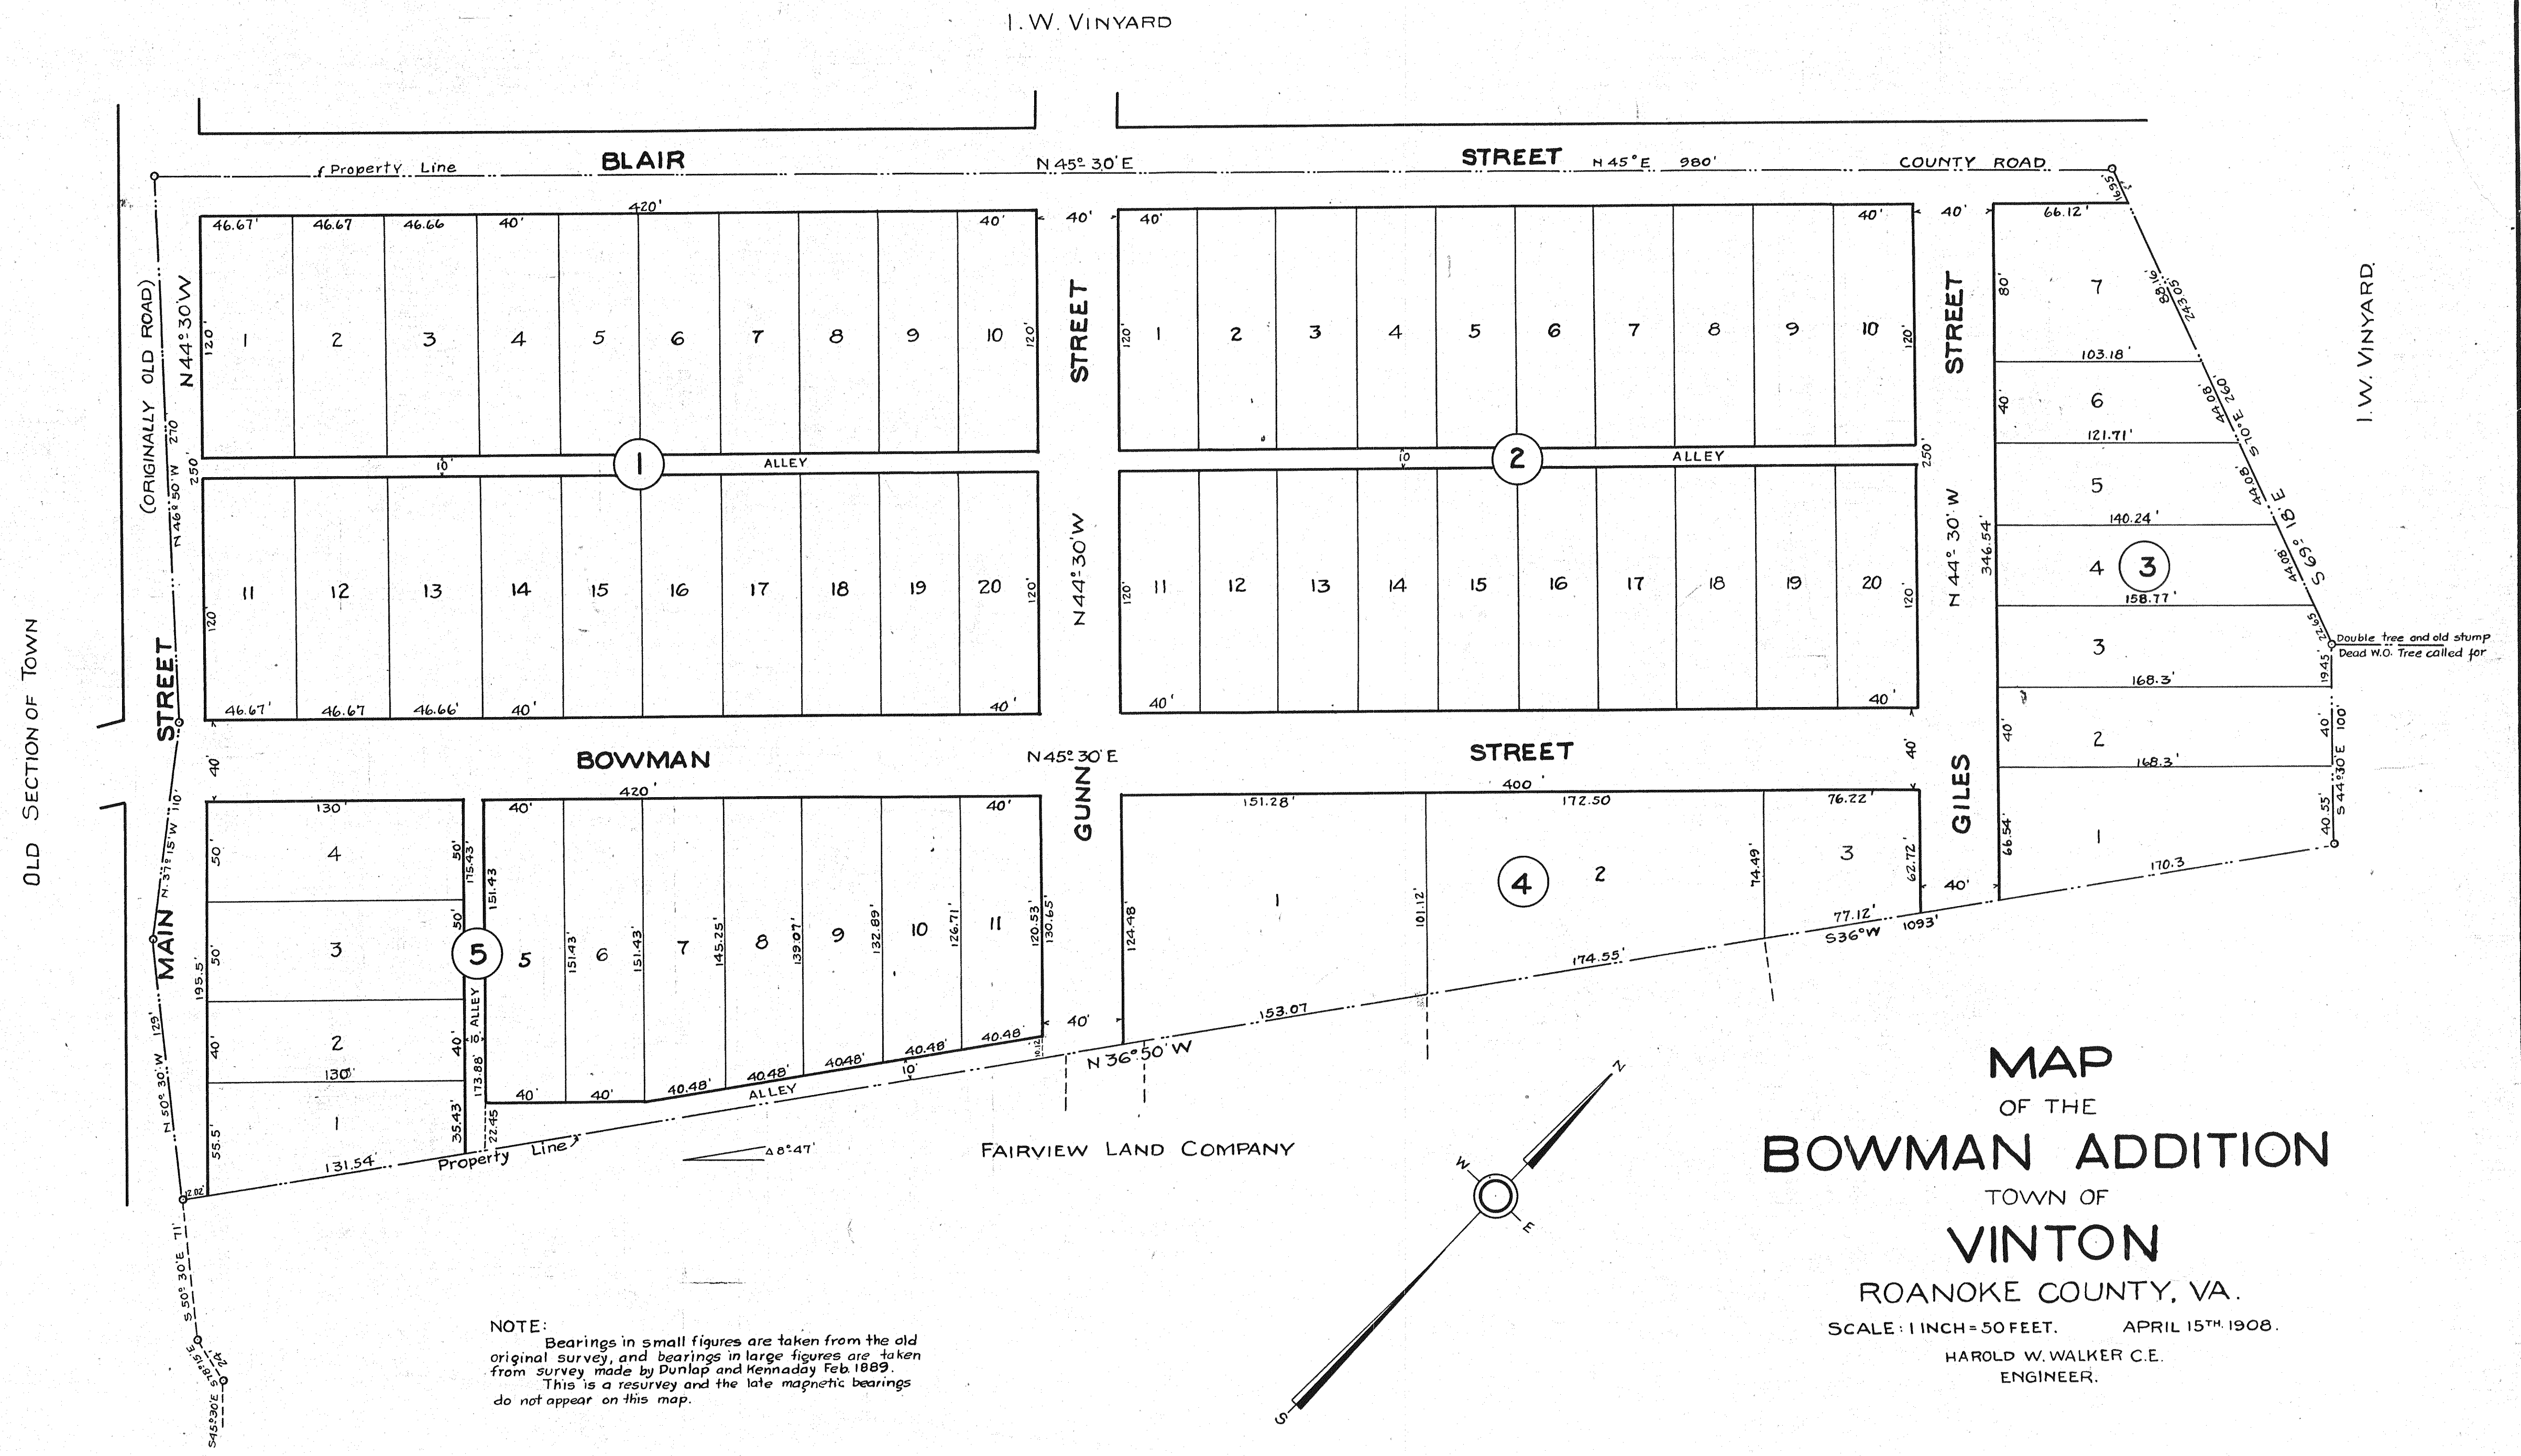

NOTE: Bearings in small figures are taken from the old original survey, and bearings in large figures are taken from survey made by Dunlap and Kennaday Feb 1889. This is a resurvey and the late magnetic bearings do not appear on this map.

This is to certify that the foregoing subdivision of land, called "Map of the Bowman Addition", Town of Vinton, Roanoke County, Va., containing 10 acres, lying and being in the Town of Vinton, County of Roanoke, State of Virginia, bounded as follows: Beginning at the intersection of Main Street and the road leading to Mount Moriah Church, thence along the middle of the latter road N 45° 30' E - 280 feet to a point in the middle of said road; thence S 70° E - 260 feet to a point; thence by two new lines S 44° 30' E - 100 feet to a point; thence S 36° W - 1.093 feet to the road, line of the original tract; thence with said line along the road on Main Street N 50° 30' W - 129 feet; N 37° 15' W - 110 feet; N 46° 50' W - 270 feet to the Beginning, and containing ten acres, as appears in this Plat is with the free consent and at the request of the undersigned owner.

Given under my hand and seal this 27th day of January, 1908

Henry H. Walker (Seal)

City of Roanoke, State of Virginia, To wit: I, W.H. Pedigo, a notary public in and for the City of Roanoke, State of Virginia aforesaid, do certify that Henry H. Walker, whose name is signed to the foregoing writing bearing date the 27th day of January, 1908, has acknowledged the same before me in my City and State aforesaid.

W. H. Pedigo N.P.

MY COMMISSION EXPIRES JANUARY 15th, 1909

MY COMMISSION EXPIRES JANUARY 15th, 1909

This tracing made February 1908 from the original blue print filed in the Office of the Clerk of the Circuit Court of Roanoke County, at Salem, Virginia. Made by J.R. Hildebrand checked by H. Palmer.