


CHANGE IN ALLEY.

SCALE, 1 in. = 50 Ft.

JAN 15- 1909

Robt. E. Magee, Surveyor

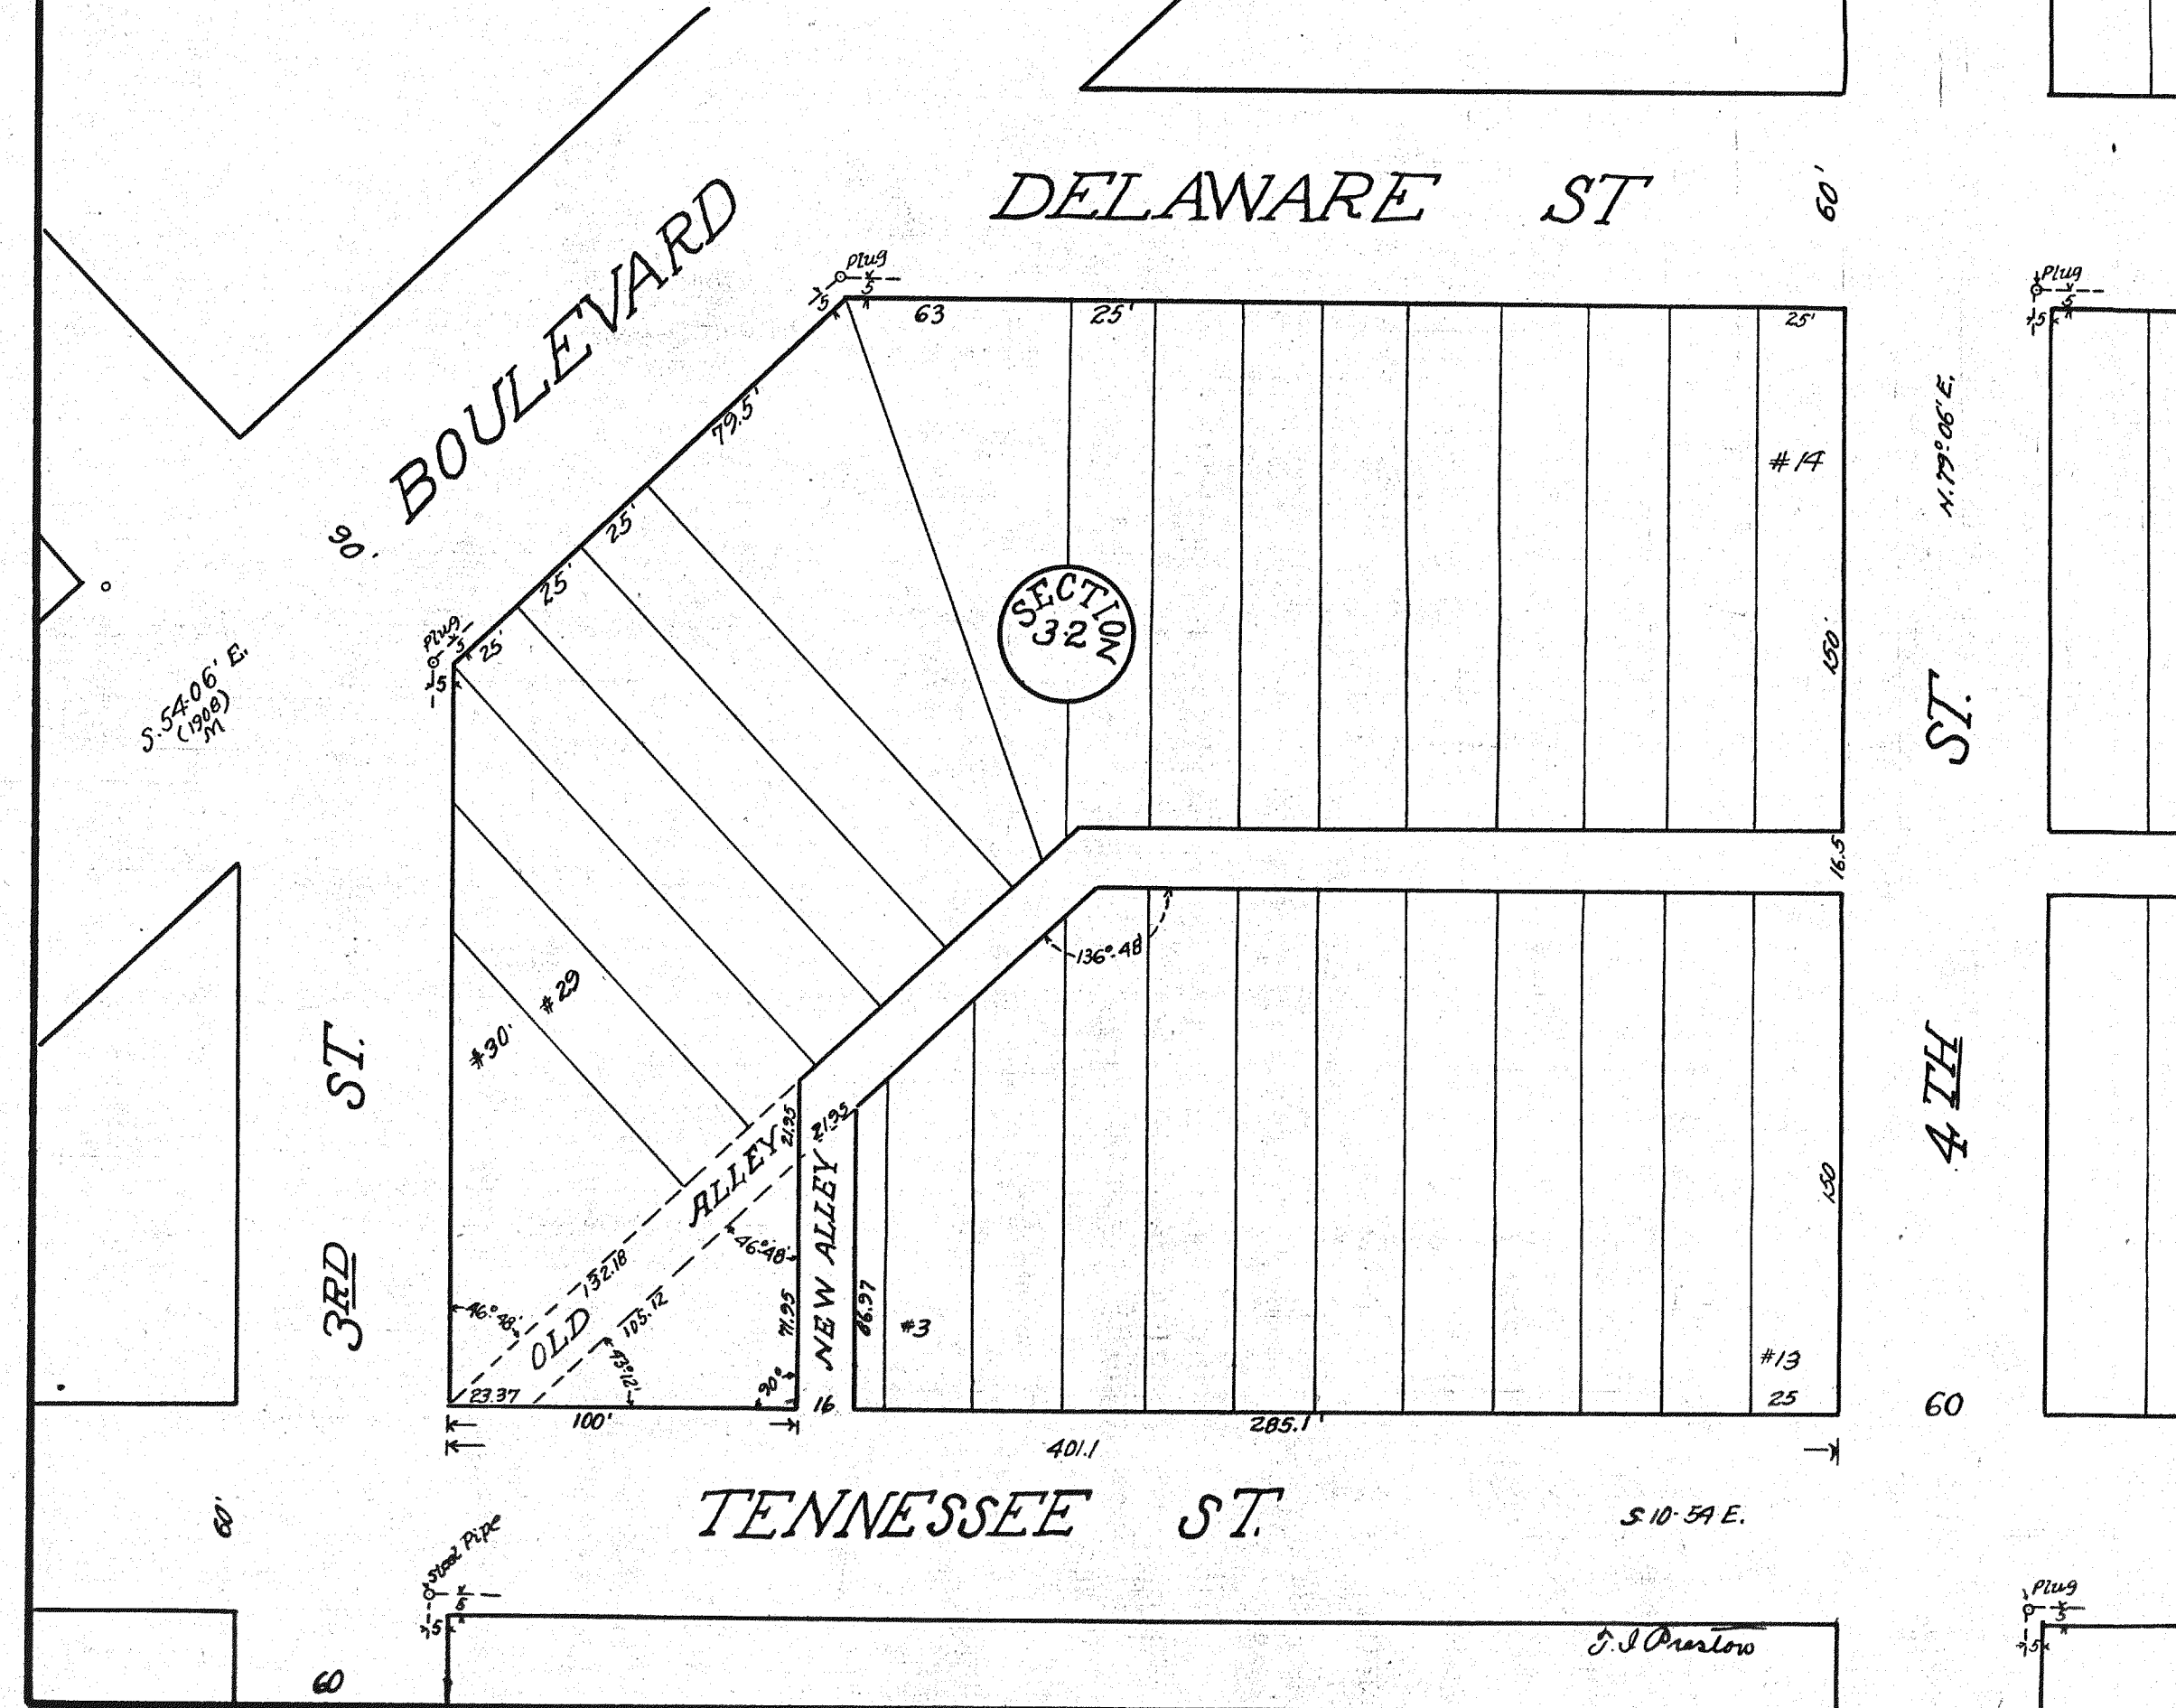

I hereby certify that the annexed map, by an order of Council of the town of Salem, Virginia, was ordered to be recorded in the Clerk's Office of Roanoke County, in the proper record plat book.

Salem, Va.
Mar. 8, 1909.

Geo. A. L. Kolmer
Clerk

Mar. 8, 1909.

a copy

Teste: Thos. E. Preston DC.

This tracing made February 16, 1928
from original tracing and blue print
in the Office of the Clerk of the Circuit
of Roanoke County, at Salem, Virg.
Made by J. A. Hildebrand
checked by J. M. (Jalun)

blue print

State of Virginia,

City of Roanoke, To-wit:


I, J. E. Gish, a Notary Public in and for the
City and State aforesaid do hereby certify that John
R. Franklin sole heir of John T. Franklin, deceased,
as appears by the report of Commissioner R. W. Kime,
filed in the suit of Christina Crawford vs. John R.
Franklin et als. pending in the Circuit Court for the
County of Roanoke, Virginia, this day personally appear
ed before me in my City and State aforesaid and
acknowledged the map hereto attached as being correct.

Given under my hand this the day of February
1908. My Commission expires January 13th, 1909.

J. E. Gish Notary Public.

a copy

Teste: Thos. E. Preston DC.

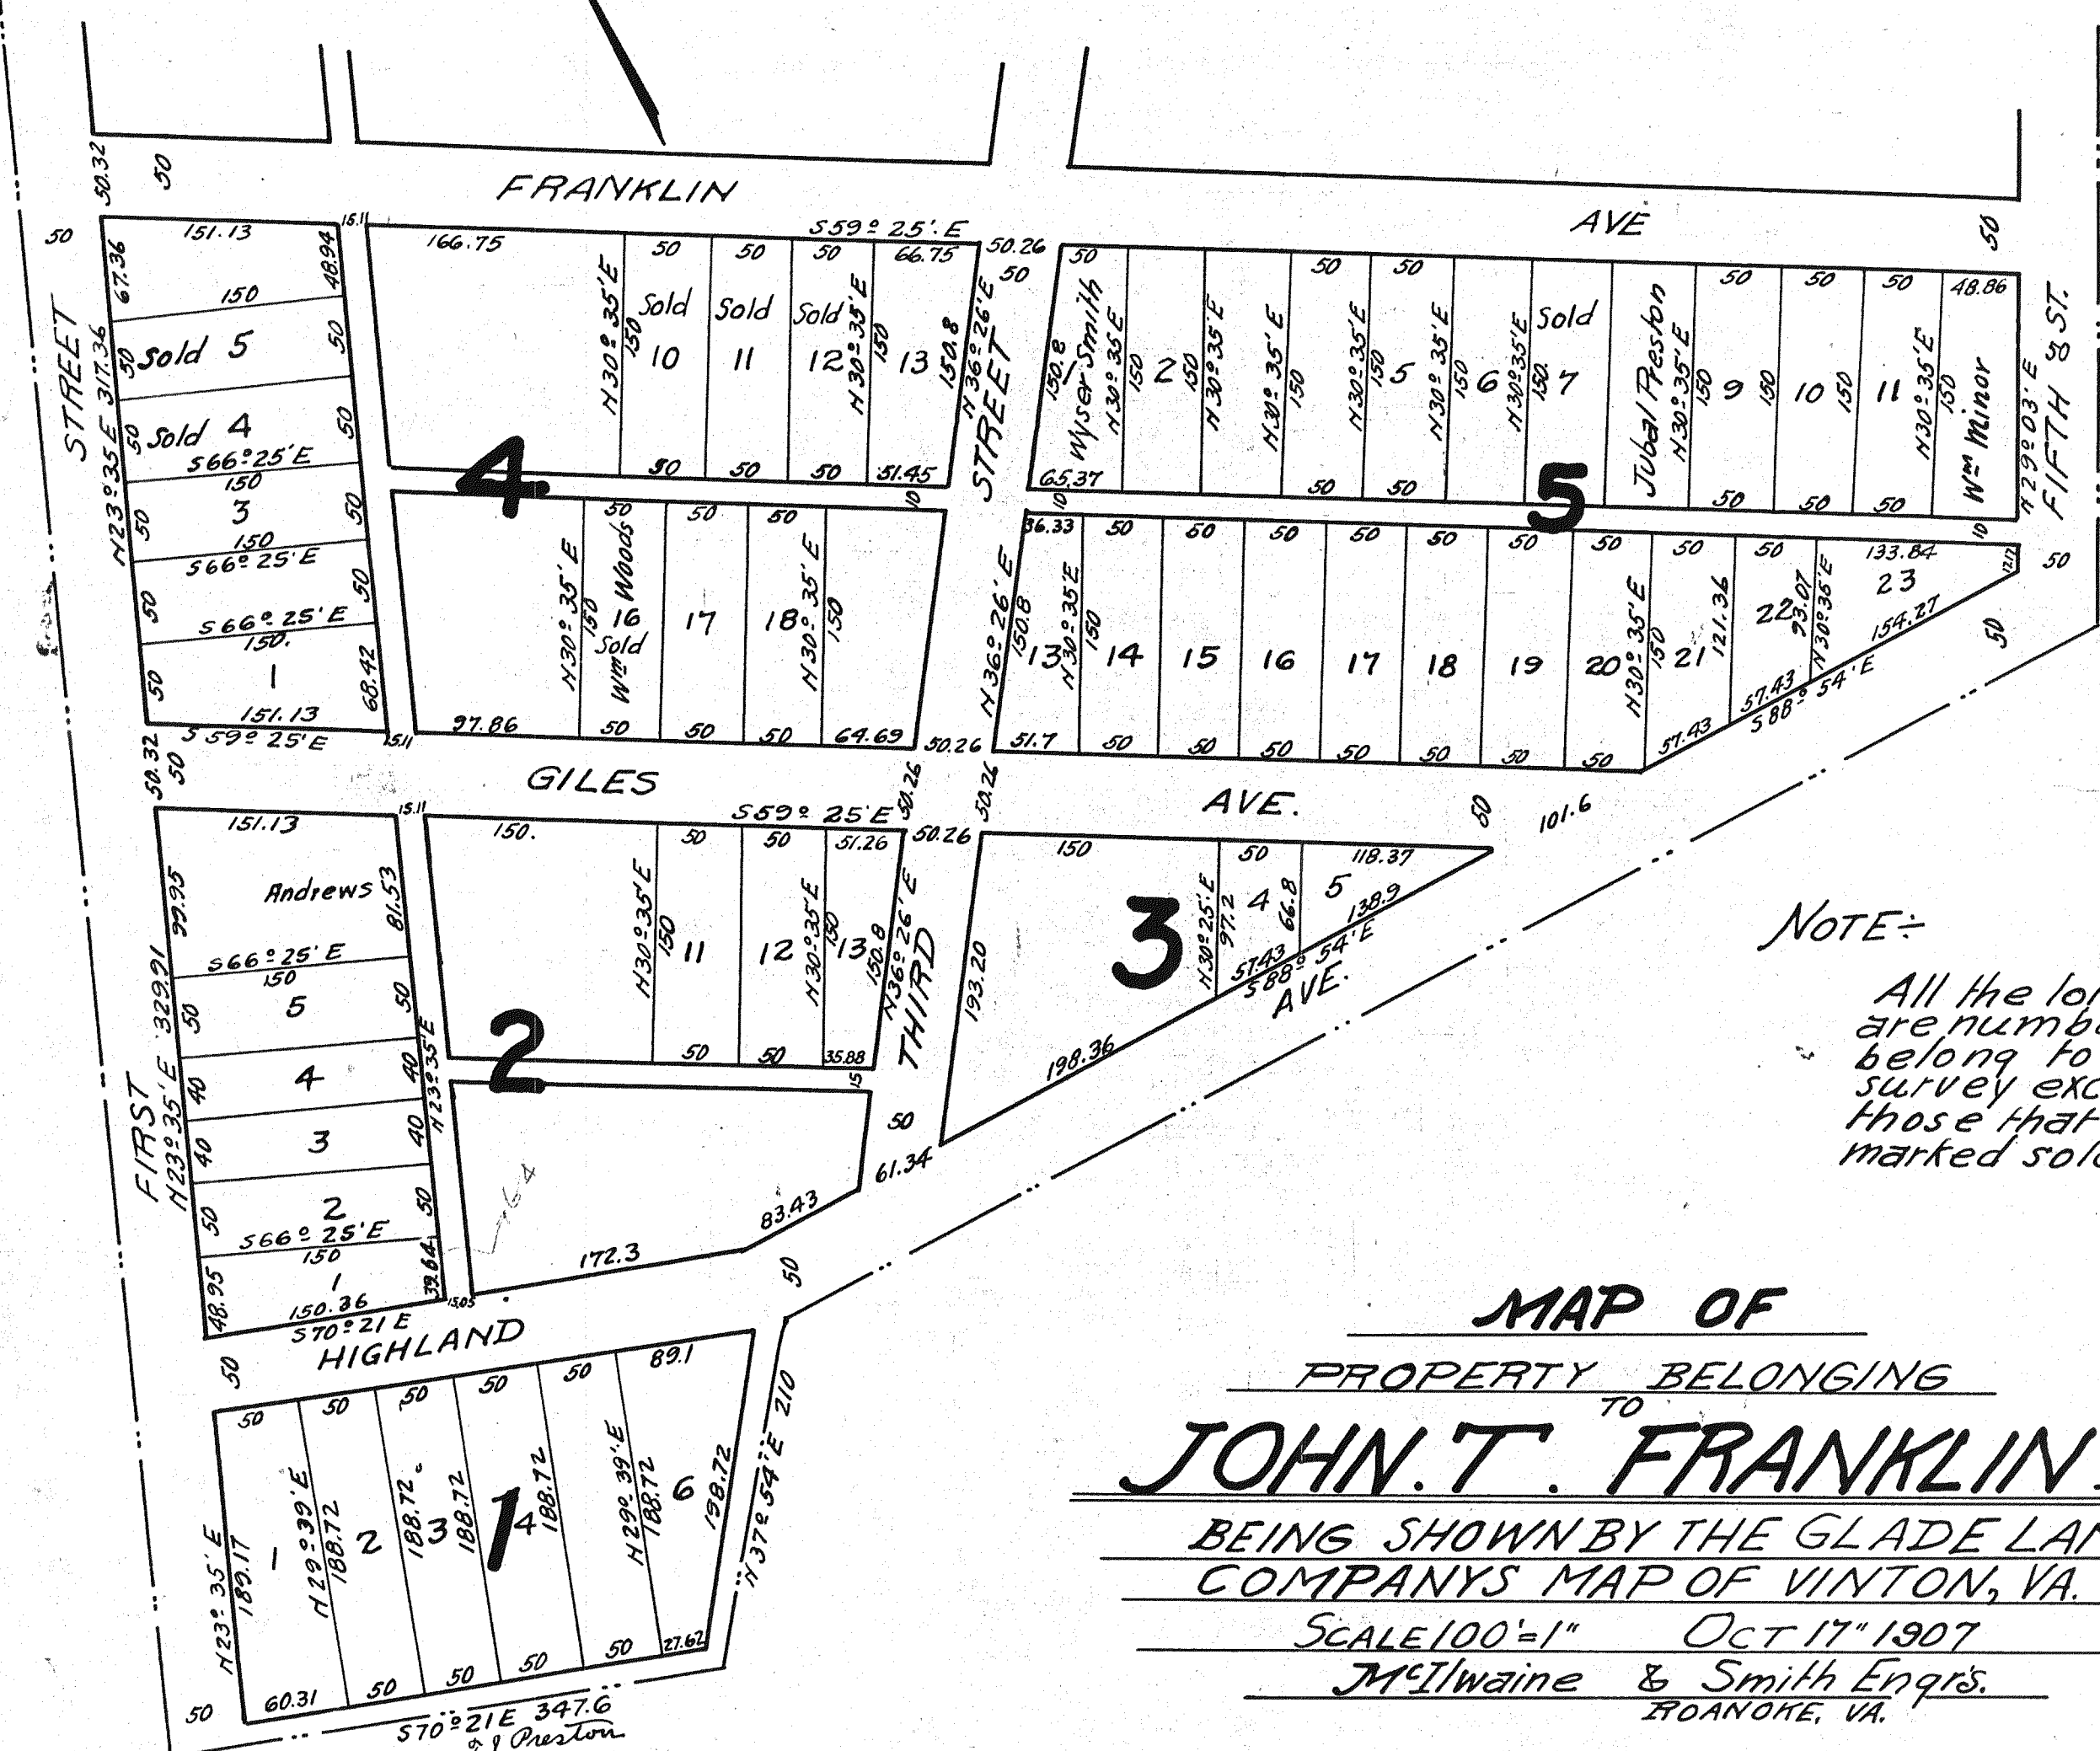

NOTE:-

All the lots that
are numbered
belong to this
survey except
those that are
marked sold.

MAP OF
PROPERTY BELONGING
TO
JOHN T. FRANKLIN DECEASED

BEING SHOWN BY THE GLADE LAND
COMPANY'S MAP OF VINTON, VA.

SCALE 100' = 1" OCT 17, 1907

McIlwaine & Smith Engrs.
ROANOKE, VA.

Tracing

J. E. Preston