


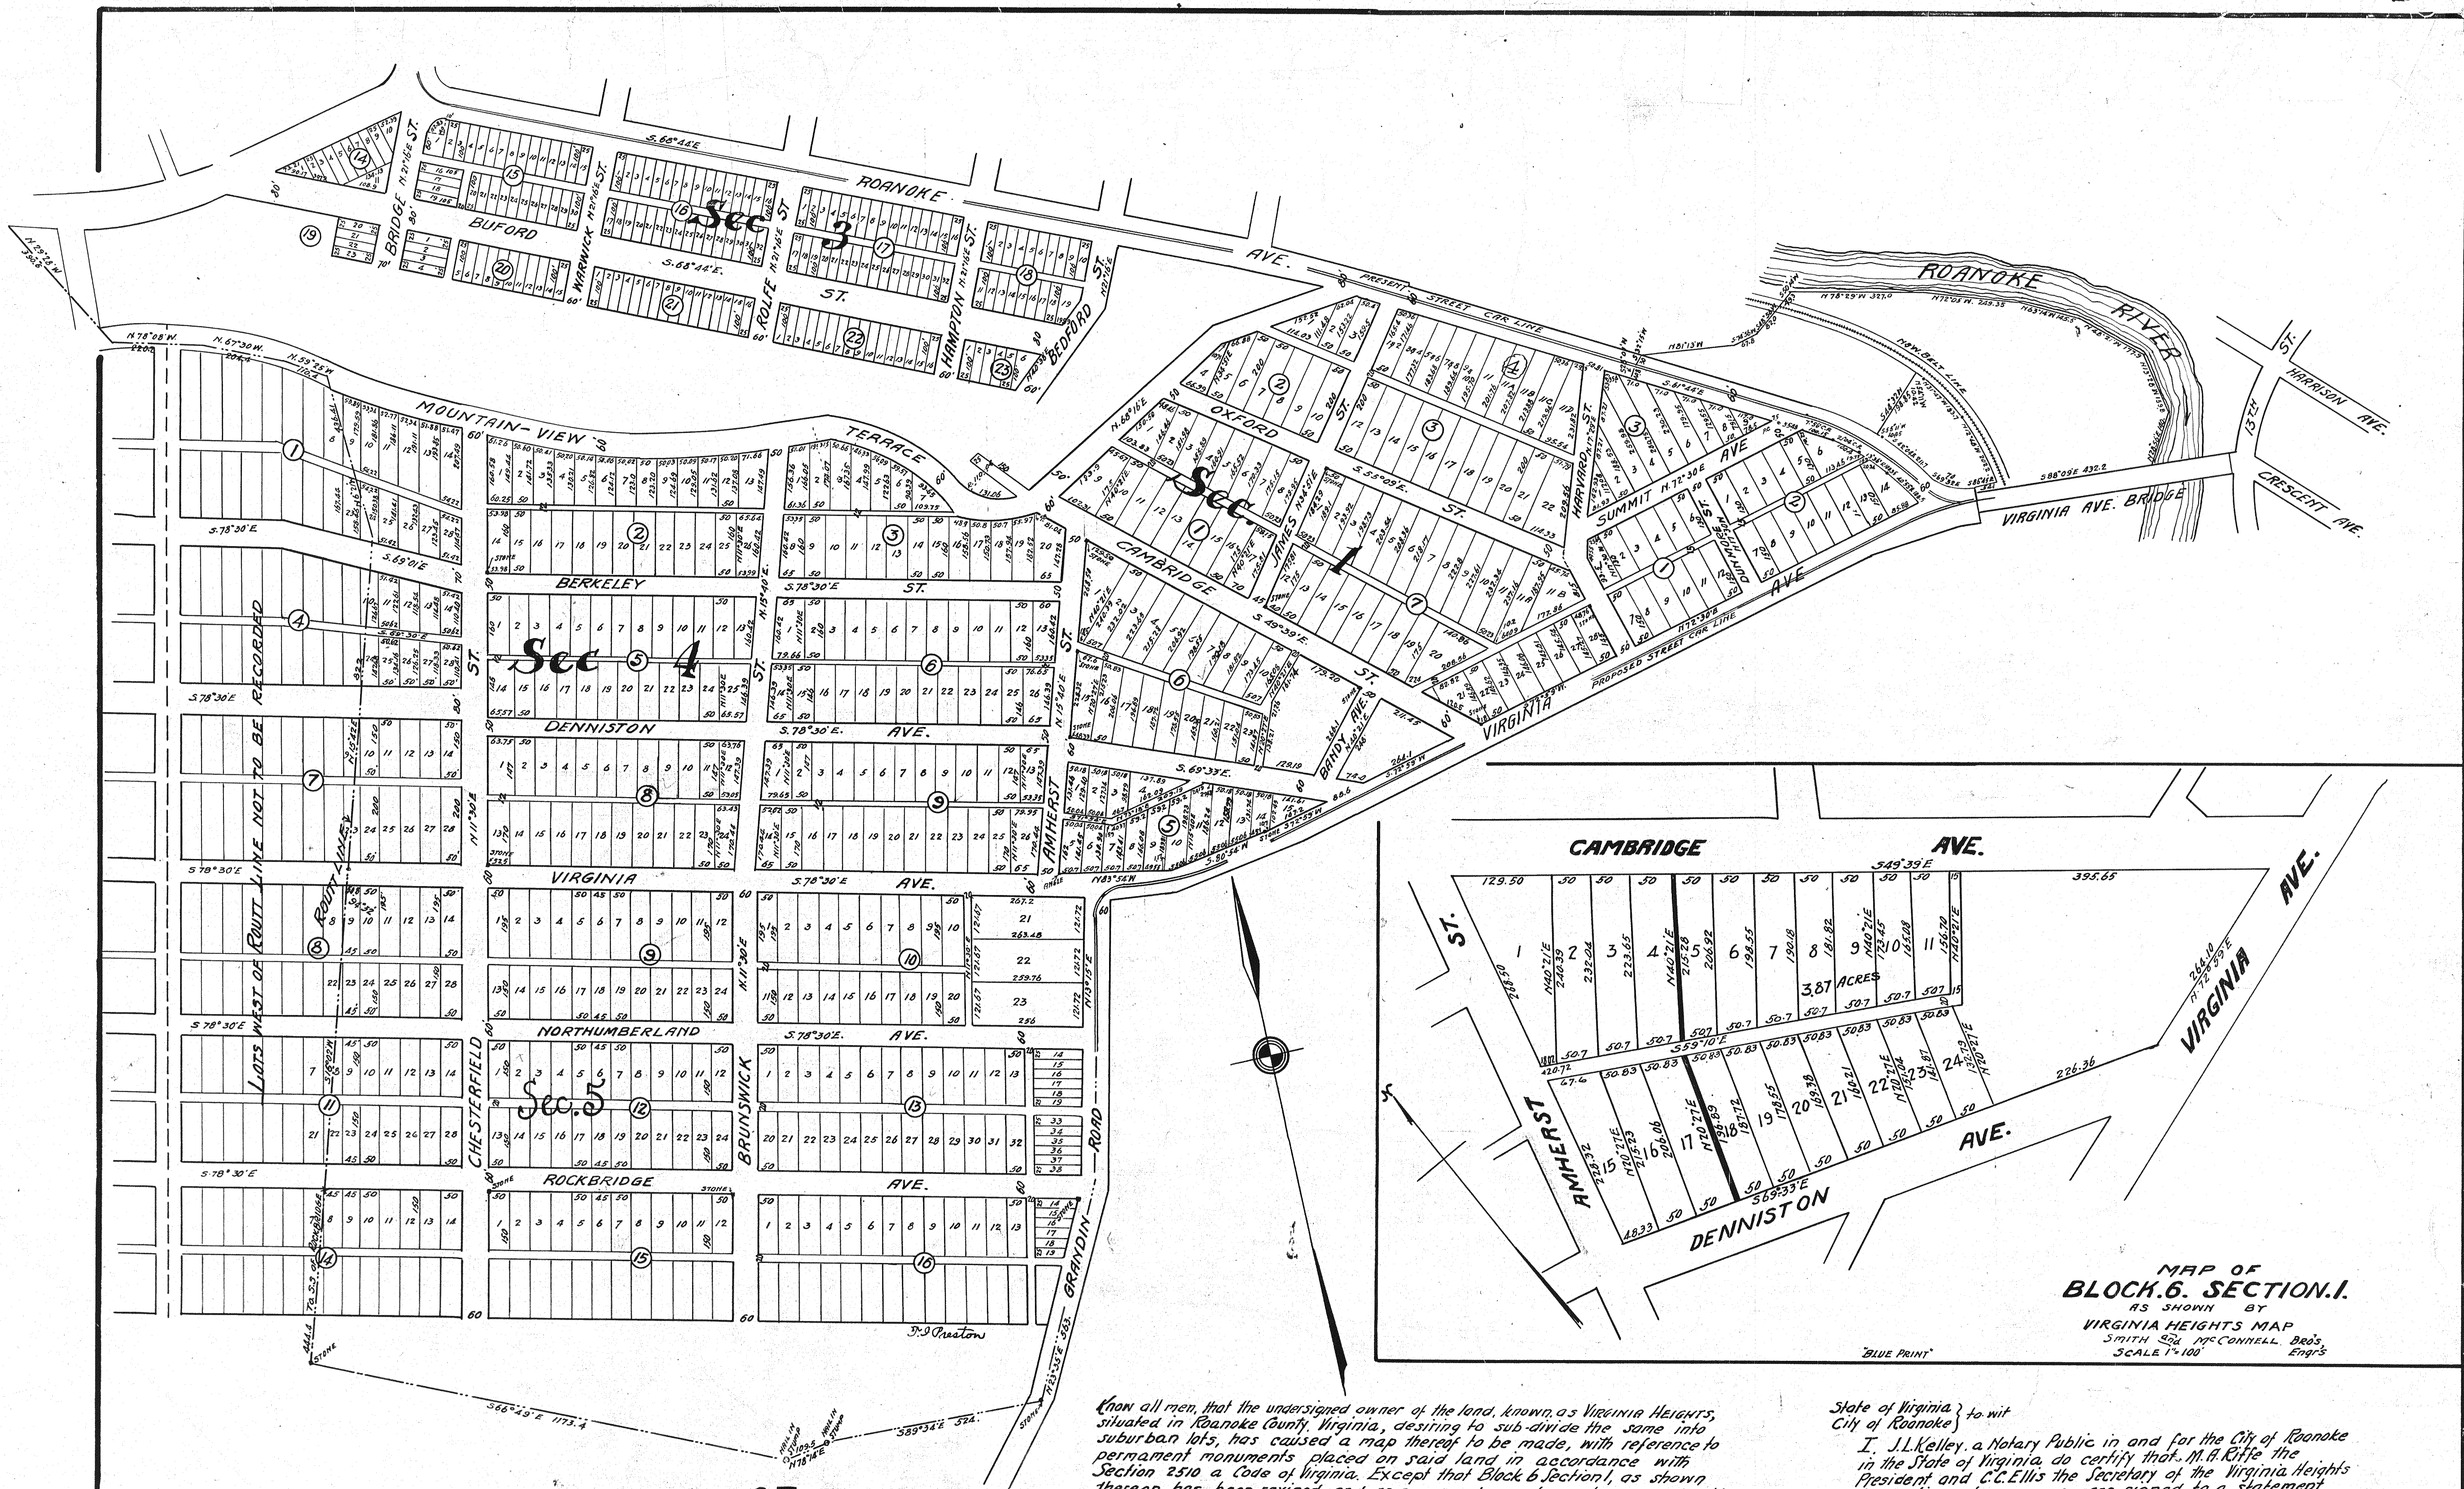

MAP OF — VIRGINIA HEIGHTS — ROANOKE COUNTY, VA.


Smith and McConell Bros. Engrs.
MAY 1907

SCALE: 200^{FT} = 1 INCH

This tracing made February 17th 1923.
from original vandykeprintmap and
Blue Print on file in the office of the
Clerk of the Circuit Court of
Roanoke County at Salem, Virginia.
Made by: Wm. C. Palmer.
Checked by: J. R. McCallum.

Know all men, that the undersigned owner of the land, known as Virginia Heights, situated in Roanoke County, Virginia, desiring to sub-divide the same into suburban lots, has caused a map thereof to be made, with reference to permanent monuments placed on said land in accordance with Section 2510 a Code of Virginia. Except that Block 6 Section 1, as shown thereon, has been revised and re-arranged as shown by map of said Block 6 Section 1, which is recorded herewith and as part of said sub-division. Which subdivision is made with the free consent and in accordance with the desire of the undersigned, the owner of said land.

Witness the signature of the undersigned, the Virginia Heights Corporation by its President and its common seal, attested by its Secretary this 1st day of July 1909.

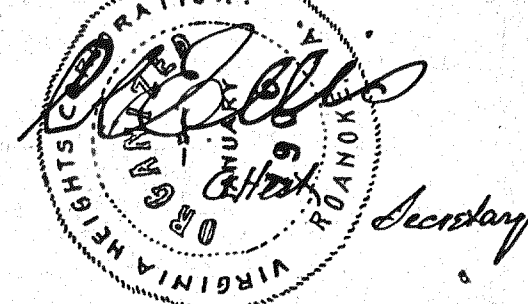

Virginia Heights Corporation
By M. A. Riffe, President

a copy. Date: Thos. S. Preston

State of Virginia } to wit
City of Roanoke }
I, J. L. Kelley, a Notary Public in and for the City of Roanoke in the State of Virginia, do certify that M. A. Riffe the President and C. C. Ellis the Secretary of the Virginia Heights Corporation, whose names are signed to a Statement hereon, under date of July 1st 1909, have each acknowledged the same before me in my said City.

J. L. Kelley
Notary Public

a copy. Date: Thos. S. Preston

MAP OF
BLOCK 6. SECTION 1.
AS SHOWN BY
VIRGINIA HEIGHTS MAP
SMITH AND MCCONELL BROS. ENGRS.
SCALE 1" = 100'

J. S. Preston