


Map SHOWING PROPERTY OF **WASENA LAND COMPANY** ROANOKE, VIRGINIA.

JUNE, SCALE 100 FT. = 1 INCH 1910.

THIS SCALE FOR REDUCED MAP
WINGATE & MCGHEE ARCHT. ENGRS.
MCGHEE & ROYER ENGINEERS

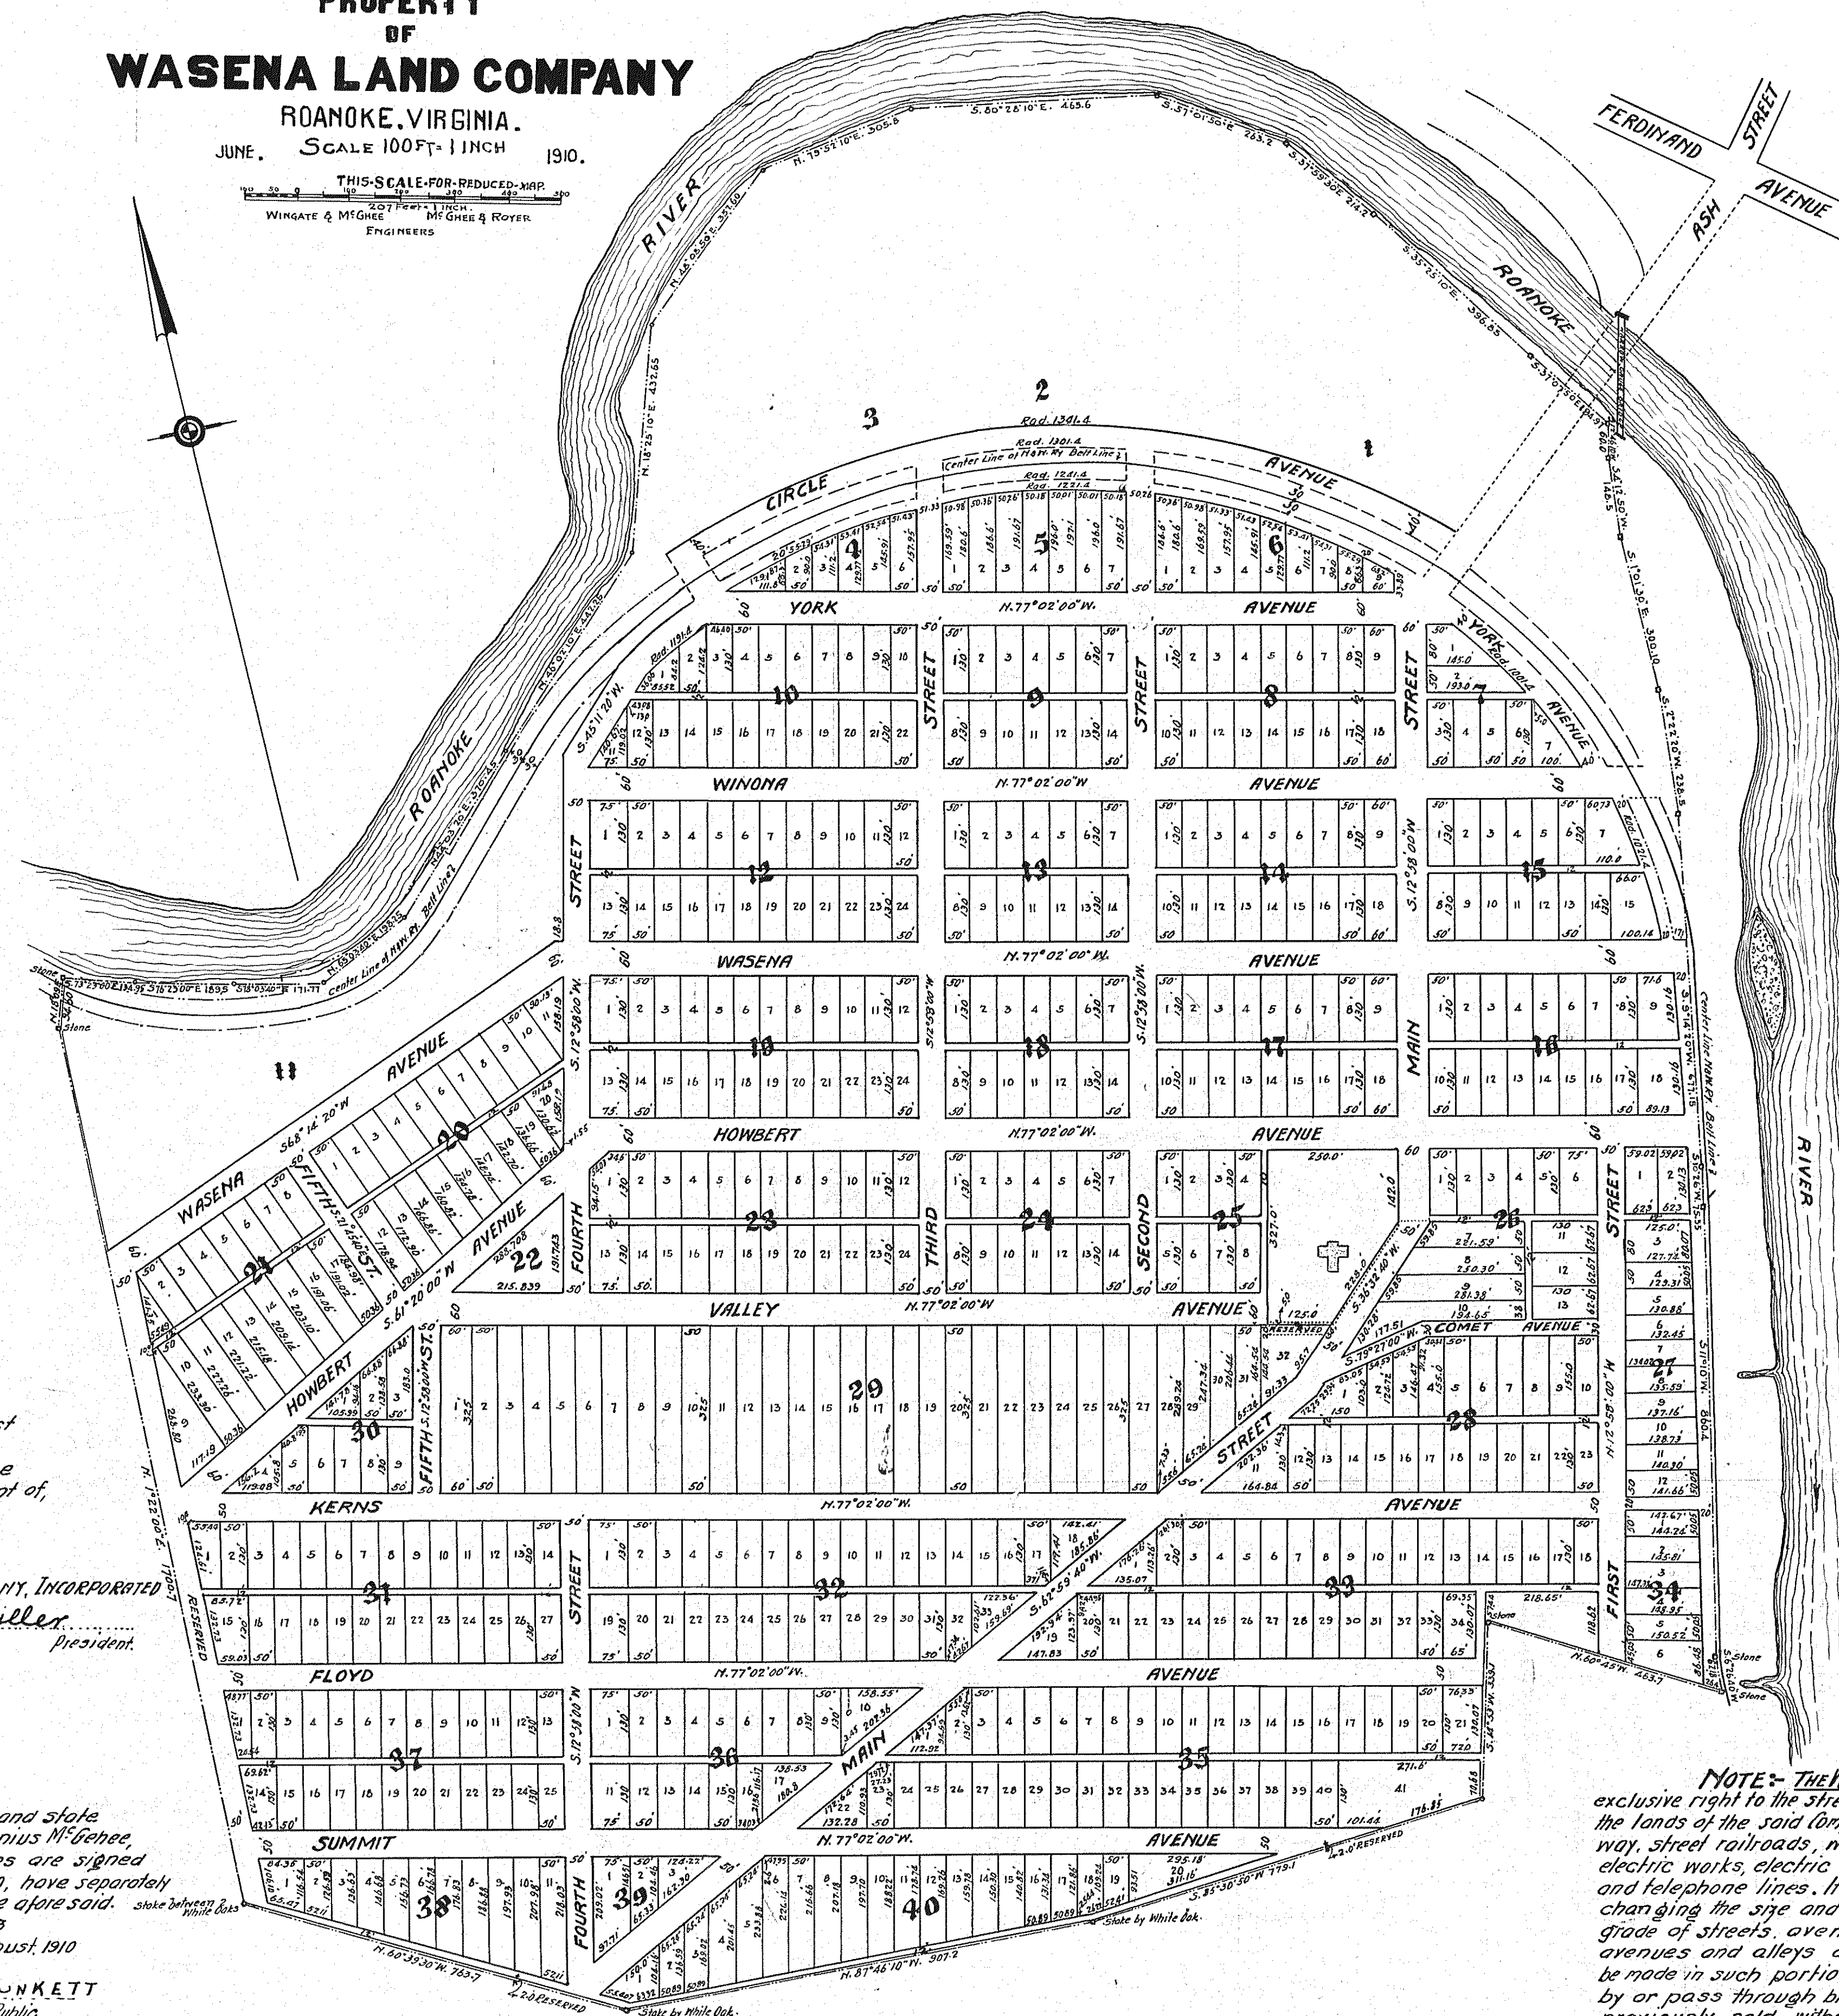

This is to certify that the above Sub-division of the tract of land situated in Roanoke County, Virginia, appearing in the annexed plat showing the sub-division of same into lots, streets and avenues, is with the free consent of, and in accordance with the desire of the undersigned owner and proprietor.


Witness the following Signature and Seal.

WASENA LAND COMPANY, INCORPORATED

By P. S. Miller, President.

August 2nd 1910.

Attest Junius M. Gehel, Secretary

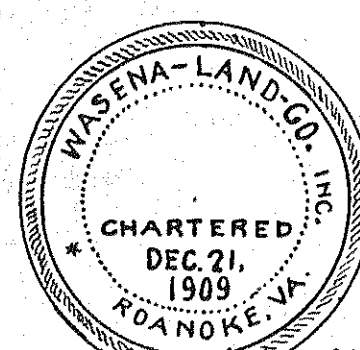

State of Virginia,
City of Roanoke,

I, Walter C. Plunkett, a Notary Public in and for the city and state aforesaid, do certify that P. S. Miller, President, and Junius M. Gehel, Secretary, of the Wasena Land Company, whose names are signed to the foregoing certificate bearing date August 2nd 1910, have separately acknowledged the same before me in my city and state aforesaid. My commission expires August 19, 1913.

Given under my hand this 3rd day of August 1910

WALTER C. PLUNKETT
Notary Public

In the Clerk's Office, Circuit Court of Roanoke County, the 22nd day of August 1910, this map was presented, and with the certificate annexed admitted to record.

Teste: Wm. J. Preston, D.C.

A Copy
Teste: Wm. J. Preston, D.C.

NOTE: The Wasena Land Company, Incorporated, reserves the full, free and exclusive right to the streets, avenues and alleys now or hereafter to be laid off on the lands of the said company, for the following purposes, viz: Railroad rights of way, street railroads, water works, water pipes, gas works, gas pipes, street lamps, electric works, electric and other lights, electric poles and wires, and telegraph and telephone lines. It also reserves the right to modify this plan by changing the size and shape of blocks, lots, width, direction, location and grade of streets, avenues and alleys, and by abolishing such streets, avenues and alleys as it may prefer— PROVIDED, no such change shall be made in such portions of streets, avenues and alleys as may be bounded by or pass through blocks in which one or more lots may have been previously sold, without the consent in writing of the owners of such lots. All rights in Main Street north of Winona Avenue are reserved for construction of proposed bridge across Roanoke River to this property.

This Tracing made February 24th 1928.
REDUCED from Original Blue Print on file in the
Office of the Clerk of the Circuit Court of Roanoke
County, of Roanoke, Virginia.
Made by Wm. J. Preston, D.C.
Checked by J. A. McMillan

J. A. Preston