


SPANGLER SUBDIVISION

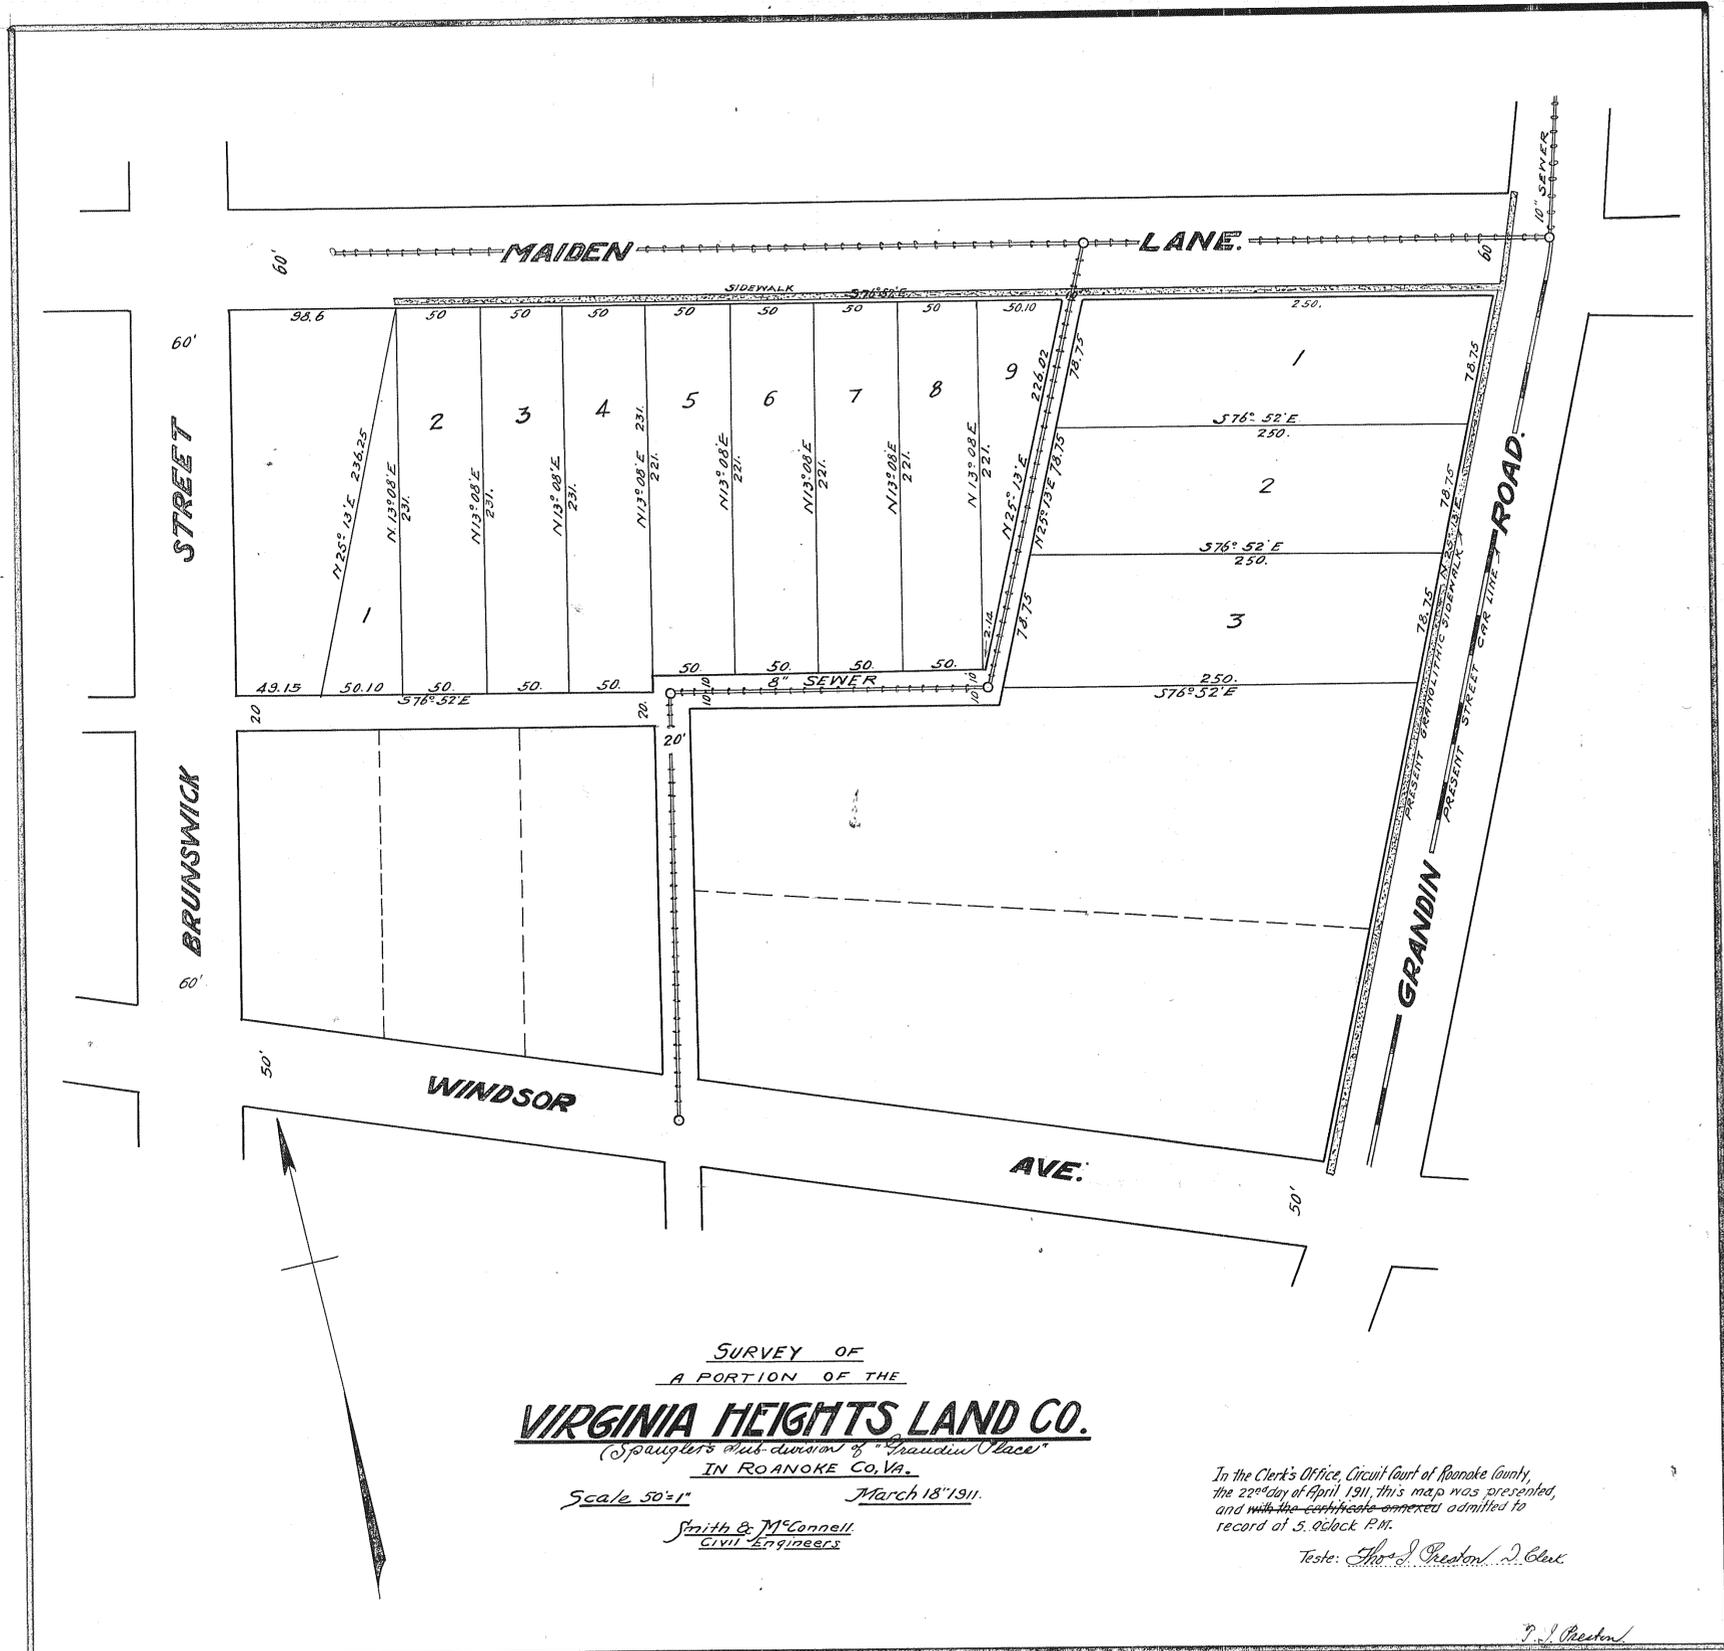

SURVEY OF
A PORTION OF THE
VIRGINIA HEIGHTS LAND CO.
(Spangler's subdivision of "Grandin Place")
IN ROANOKE CO., VA.
Scale 50'=1" March 18, 1911
Smith & McConnell
CIVIL ENGINEERS

In the Clerk's Office, Circuit Court of Roanoke County,
the 22nd day of April, 1911, this map was presented,
and with the certificate annexed admitted to
record at 5 o'clock P.M.
Teste: *Wm. J. Preston, J. Clerk*

This tracing made February 27th 1928
from Blue Print on file in the Office of the
Clerk of the Circuit Court of Roanoke
County, of Salem, Virginia.
Made by: *Wm. P. Pease*
Checked by: *J. P. Hillhouse*

W. J. Preston