



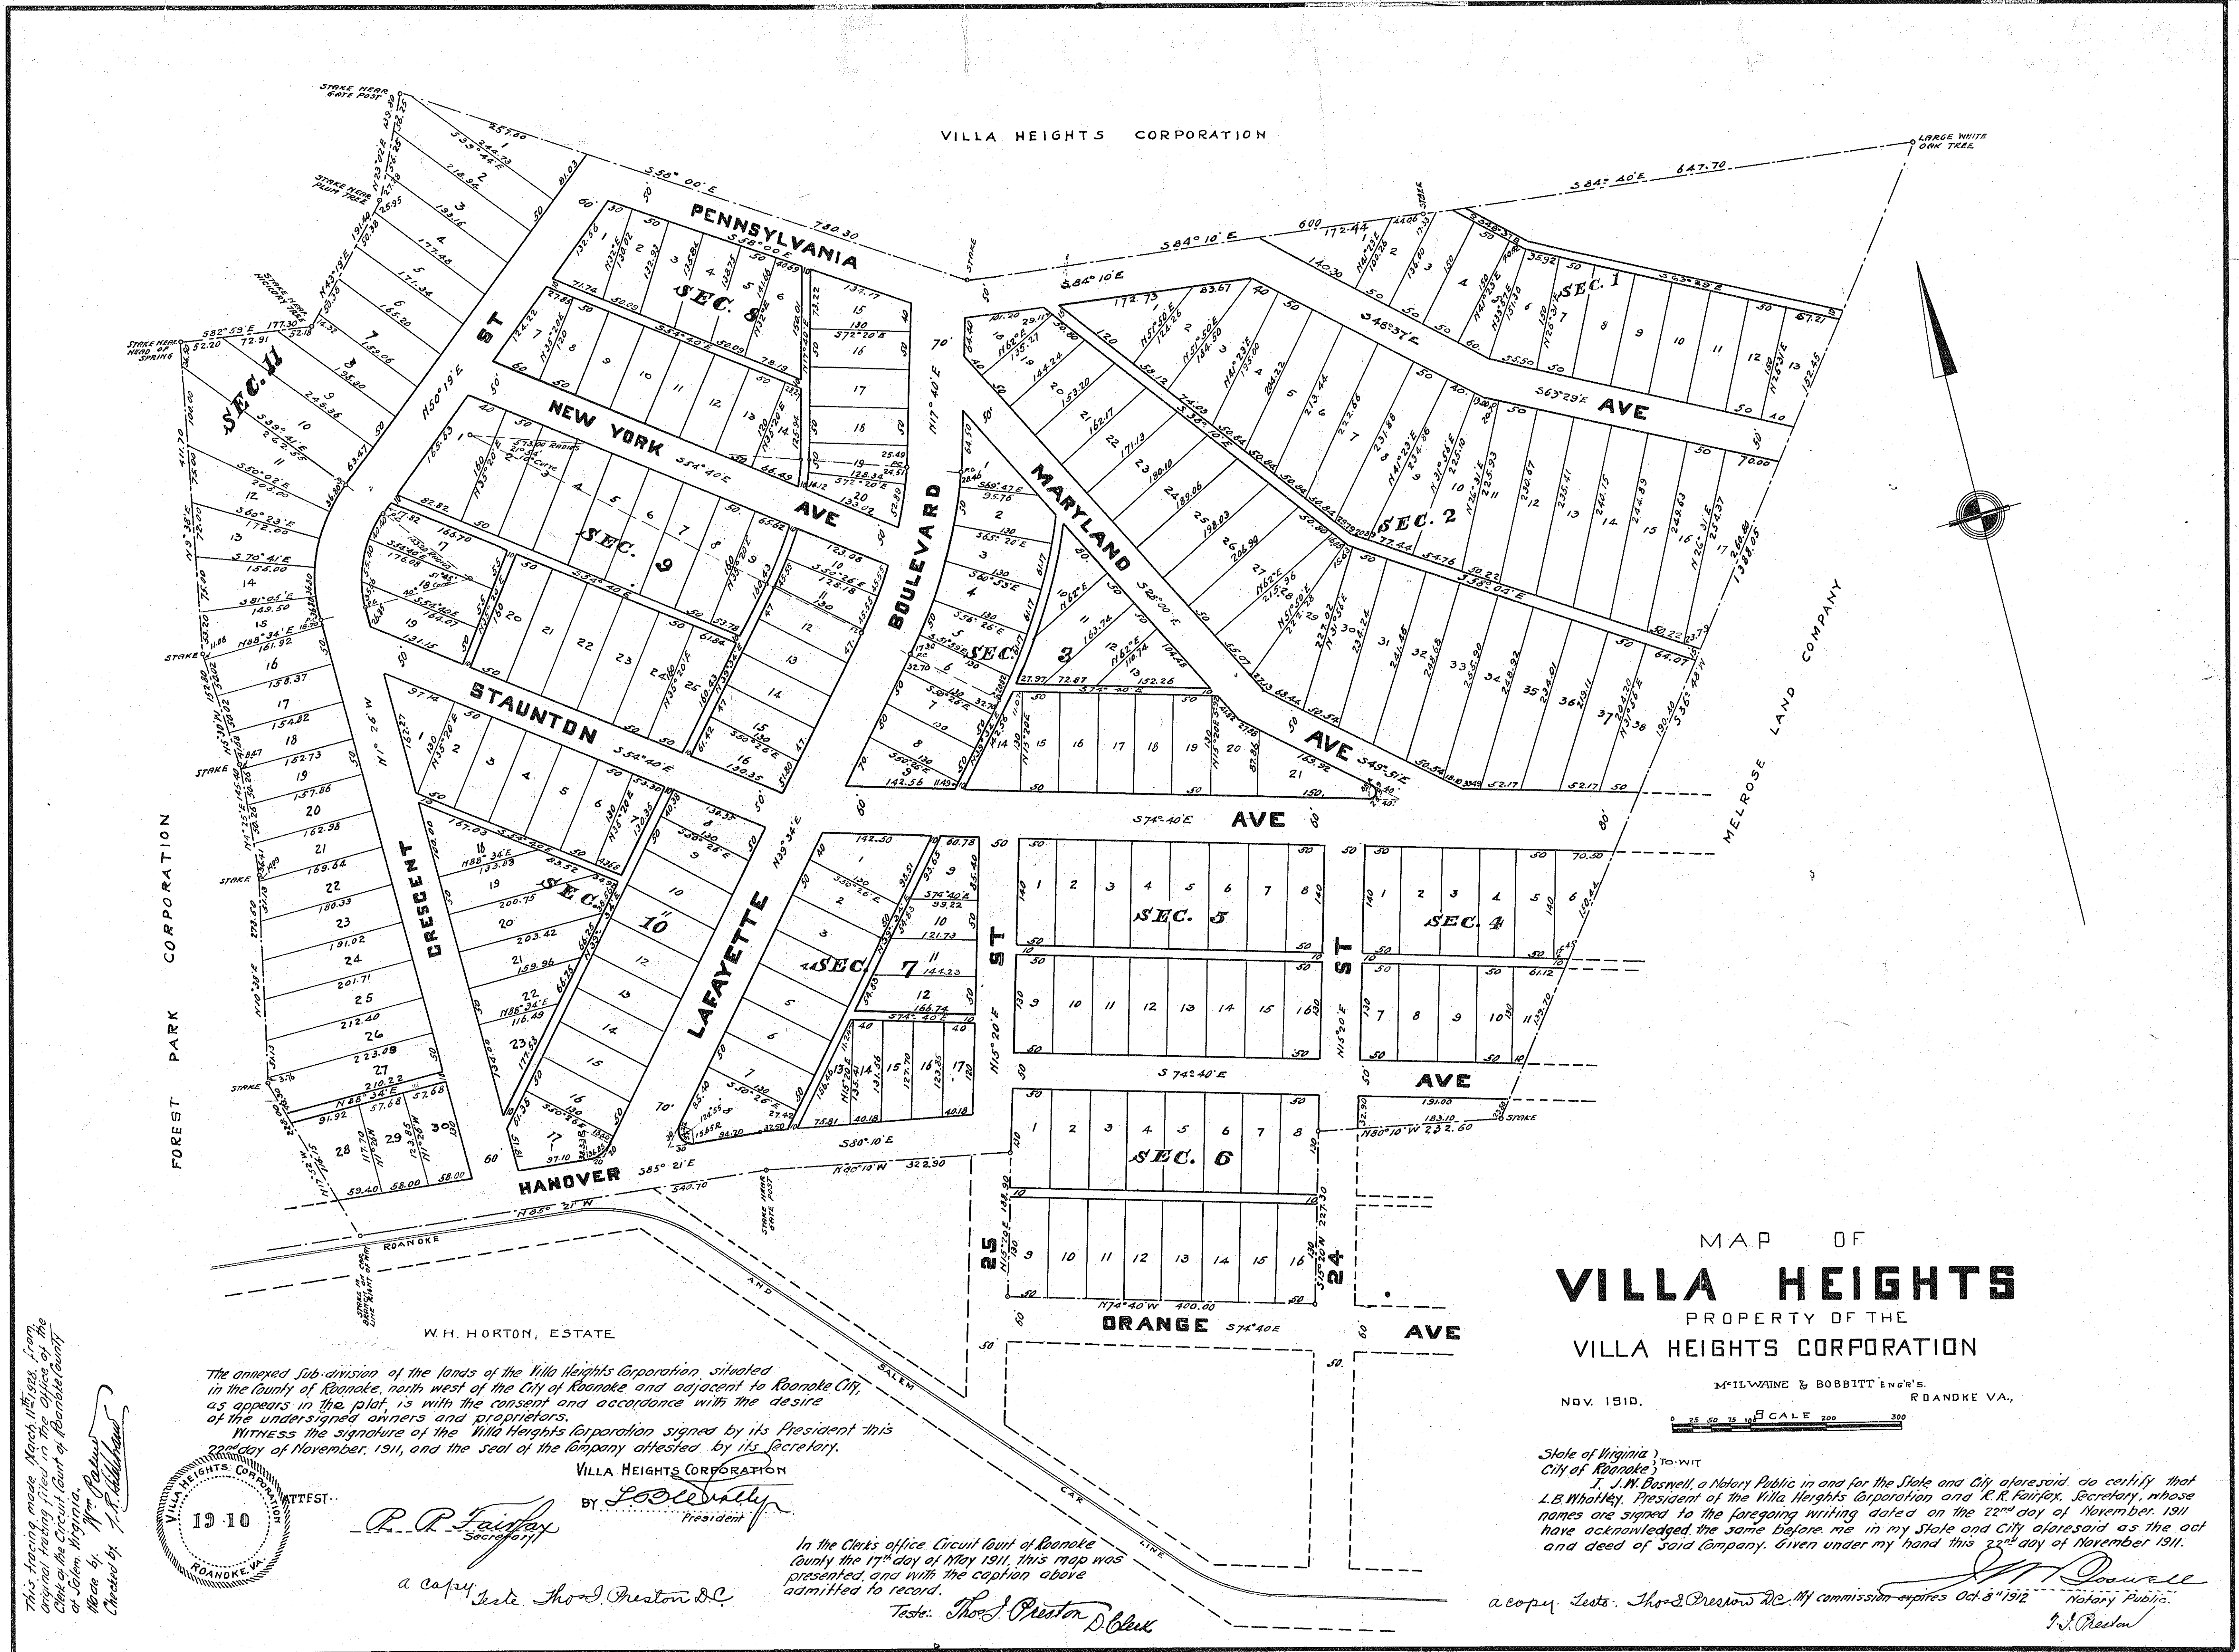

This tracing made March 11, 1911, from original plat in the office of the Clerk of the Circuit Court of Roanoke County, Va., at Salem, Virginia.
Made by: *Wm. C. Davis*
Checked by: *J. R. Phillips*

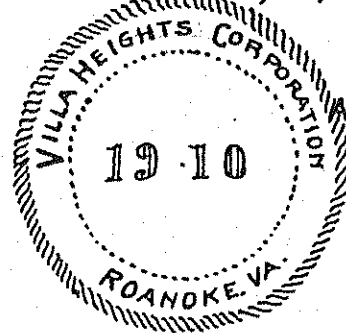

The annexed sub-division of the lands of the Villa Heights Corporation, situated in the County of Roanoke, north west of the City of Roanoke and adjacent to Roanoke City, as appears in the plat, is with the consent and accordance with the desire of the undersigned owners and proprietors.
WITNESS the signature of the Villa Heights Corporation signed by its President this 22nd day of November, 1911, and the seal of the Company attested by its Secretary.

VILLA HEIGHTS CORPORATION
ATTEST: *R. R. Fairfax* Secretary
BY: *Loobell* President

a copy, Teste: *Thos. J. Preston D.C.*

In the Clerk's office Circuit Court of Roanoke County the 17th day of May 1911, this map was presented, and with the caption above admitted to record.

Teste: *Thos. J. Preston D.C.*

MAP OF VILLA HEIGHTS PROPERTY OF THE VILLA HEIGHTS CORPORATION

NOV. 1910. M'ILWAINE & BOBBITT ENGRS. ROANOKE VA.



State of Virginia }
City of Roanoke }
I, J. W. Caswell, a Notary Public in and for the State and City aforesaid, do certify that L.B. Whalley, President of the Villa Heights Corporation and R.R. Fairfax, Secretary, whose names are signed to the foregoing writing dated on the 22nd day of November, 1911 have acknowledged the same before me in my State and City aforesaid as the act and deed of said Company. Given under my hand this 22nd day of November 1911.

a copy, Teste: *Thos. J. Preston D.C.* My commission expires Oct 8th 1912
J. W. Caswell Notary Public