

**SURVEY NO. 2.**  
**VILLA HEIGHTS CORPORATION.**  
IN ROANOKE, VA.


Scale 100'=1"

JULY 1911.

Smith, Kelly & Bradford Engrs.  
 Roanoke, Virginia.

The annexed sub-division of the lands of the Villa Heights Corporation, known as Survey No. 2, situated in the County of Roanoke, north west of the City of Roanoke, and adjacent to Roanoke City, as appears in the plot is with the consent and accordance with the desire of the undersigned owners and proprietors.

Witness the signature of the Villa Heights Corporation signed by its President this 22nd day of November, 1911, and the seal of the Company attested by its Secretary.

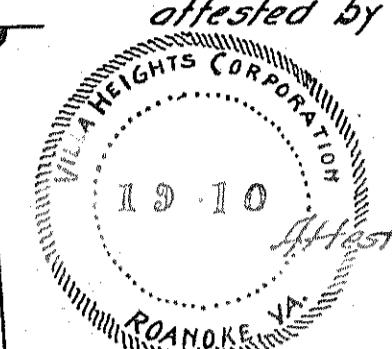

Villa Heights Corporation  
 By L. R. Whalley  
 President

State of Virginia To wit:  
 City of Roanoke I, J. H. Boswell, a Notary Public in and for the State and City aforesaid, do certify that L. R. Whalley President of the Villa Heights Corporation, and K. R. Farber Secretary whose names are signed to the foregoing writing dated on the 22nd of November, 1911, have acknowledged the same before me in my State and City aforesaid as the act and deed of said Company.

Given under my hand this 22nd day of November 1911.

P. P. Farber  
 Notary Public

My commission expires Oct 8, 1912


H. C. G.

Teste: J. D. Preston

Notary Public

Sept 10

1911

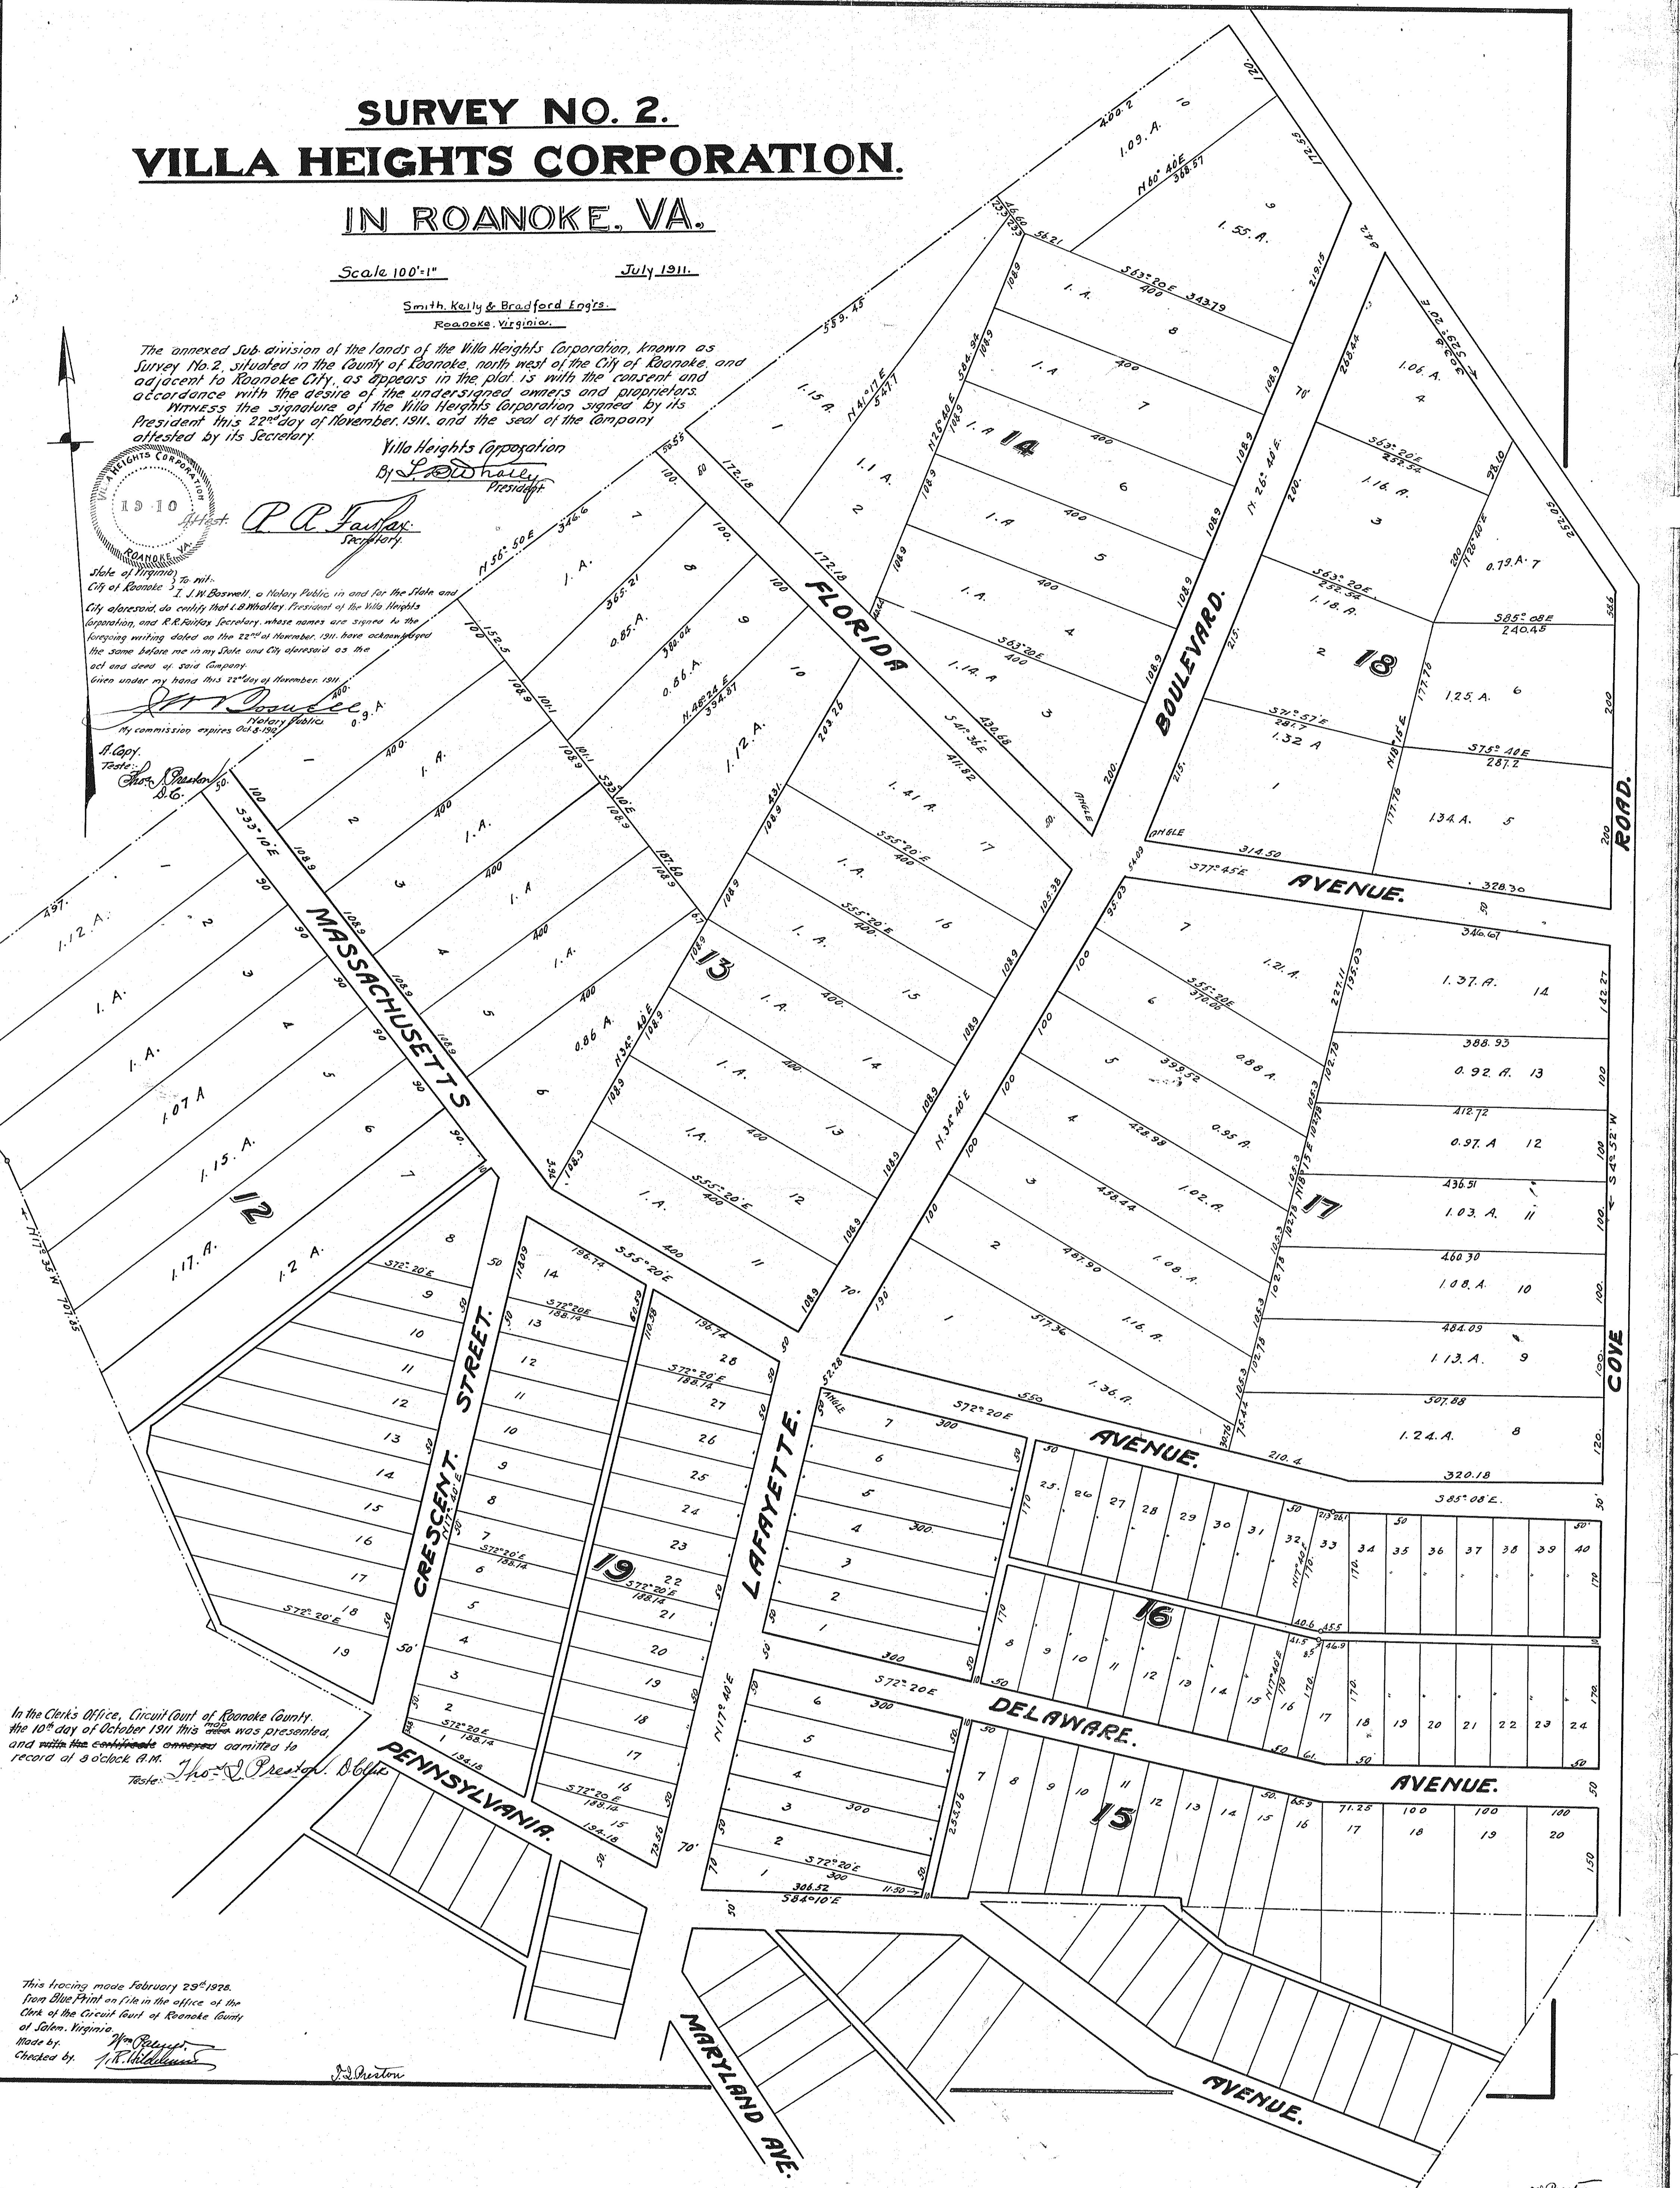

In the Clerk's Office, Circuit Court of Roanoke County,  
 the 10th day of October 1911 this map was presented,  
 and with the certificate annexed admitted to  
 record at 9 o'clock A.M.

Teste: J. D. Preston. B. C. G.

This tracing made February 29, 1928.  
 from Blueprint on file in the office of the  
 Clerk of the Circuit Court of Roanoke County,  
 of Salem, Virginia.

Checked by: Wm. Palmer  
 J. R. Whalley

J. D. Preston

J. D. Preston