


M. JOHNSTON

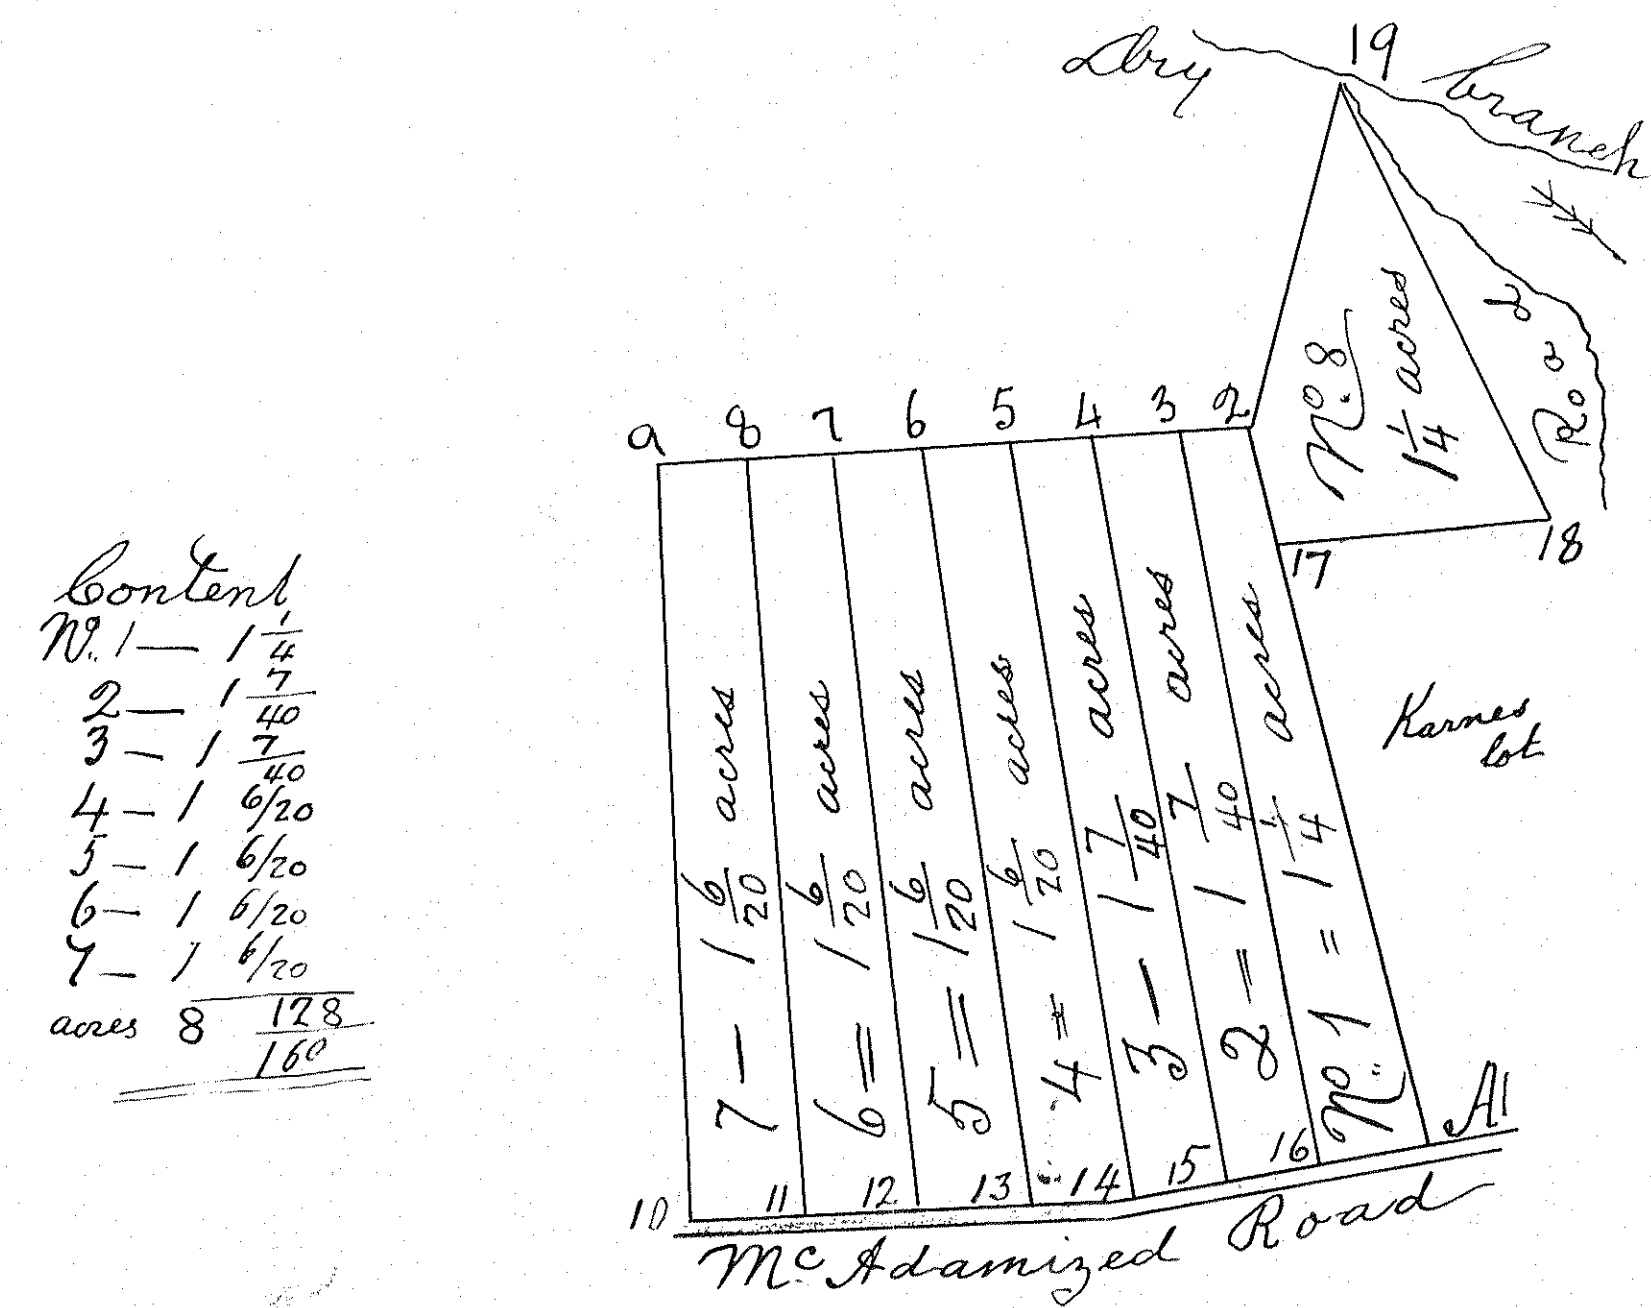

Content

No. 1	1 1/4
2	1 1/40
3	1 1/40
4	1 1/40
5	1 1/40
6	1 1/40
7	1 1/40
8	1 1/40
acres	8 1/20
	160

At the request of B. I. & Robert Logan Commissioners I have surveyed & laid off lots agreeable to the annexed plat being part of the land of M. Johnston lying on the North side of the McAdams Road Roanoke County—
 No. 1 contains 1 1/4 acres and is bounded to wit: Beginning at the Road corner to Kerns lot at A1 thence with his line N16W 37 1/2 poles to a stake corner to a Cemetery at 2 and with the same S83W 4 poles & 16 links to a stake at 3 thence with No. 2 S 5 E 38 poles to the Road at 16 & with the same N76E 5 poles & 15 links to the beginning—
 No. 2 of 1 1/40 acres is bounded to wit: Beginning at a stake by the Road corner to No. 1 at 16 & with a line thereof N 1/2 W 38 poles to a stake at 3 thence S83W 4 poles & 16 links to a stake at 4 thence with No. 3 S 5 E 38 1/2 poles to a stake at the Road at 15 & with it N76E 5 poles to the beginning—
 No. 3 of 1 1/40 acres is bounded to wit: Beginning at the Road corner to No. 2 at 15 thence with a line thereof N 1/2 W 38 1/2 poles to a stake at 4 thence S83W 4 poles & 16 links to a stake corner to No. 4 at 5 thence with a line thereof S 5 E 39 poles to the Road at 14 thence along it N76E 5 poles to the beginning—
 No. 4 of 1 1/40 acres is bounded to wit: Beginning at a stake by the Road corner to No. 3 at 14 and with it N12W 39 poles to a stake at 5 S83W 4 poles & 16 links to a stake corner to No. 5 at 6 and with the same S9E 39 poles to a stake by the Road at 13 thence along the Road S 5/10 poles to the beginning—
 No. 5 of 1 1/40 acres is bounded to wit: Beginning at a stake corner to No. 4 at 13 & with the same N9W 39 poles to a stake at 6 S83W 4 poles & 16 links to a stake corner to No. 6 at 7 and with the same S9 1/2 E 39 poles to a stake by the Road at 12 thence along the same N83E 5 1/2 poles to the beginning—
 No. 6 of 1 1/40 acres is bounded to wit: Beginning at a stake on the Road at 12 thence with No. 5 N9 1/2 W 39 poles to a stake at 7 thence S83W 4 poles & 16 links to a stake at 8 thence with No. 7 S8E 39 poles to a stake by the Road at 11 and along the same N83E 5 1/2 poles to the beginning—
 No. 7 of 1 1/40 acres is bounded to wit: Beginning at a stake by the Road at 11 thence with No. 6 N8W 39 poles to a stake at 8 S83W 4 poles & 16 links to a stake at 9 S5E 39 poles along a fence to the Road at 10 and along the same N83E 5 1/2 poles to the beginning—
 No. 8 of 1 1/4 acres is bounded to wit: Beginning at a stake on a line of No. 1 at 17 & with the same N16W 37 1/2 poles to a stake at 2 thence leaving No. 1 N3E 21 poles to a White Oak on dry branch on a line of Dillards land at 19 & with his line S26 1/2 E 25 poles to a White Oak corner to Kerns lot at 18 and with the same S86W 14 poles to the beginning.

March 4th 1872

Geo. Snyder, Surveyor

In the Clerk's Office Circuit of Roanoke County, the 1st day of June 1912, this plat and description was presented admitted to record at 12 O'clock M.

Teste: J. R. Preston, D. Clerk

Presented and paid for by W. H. Punsley.

This tracing made March, 26th 1928, from original map on file in the office of the Clerk of the Circuit Court of Roanoke County at Salem, Virginia.

Made by: J. R. Preston
 Checked by: J. R. Preston