


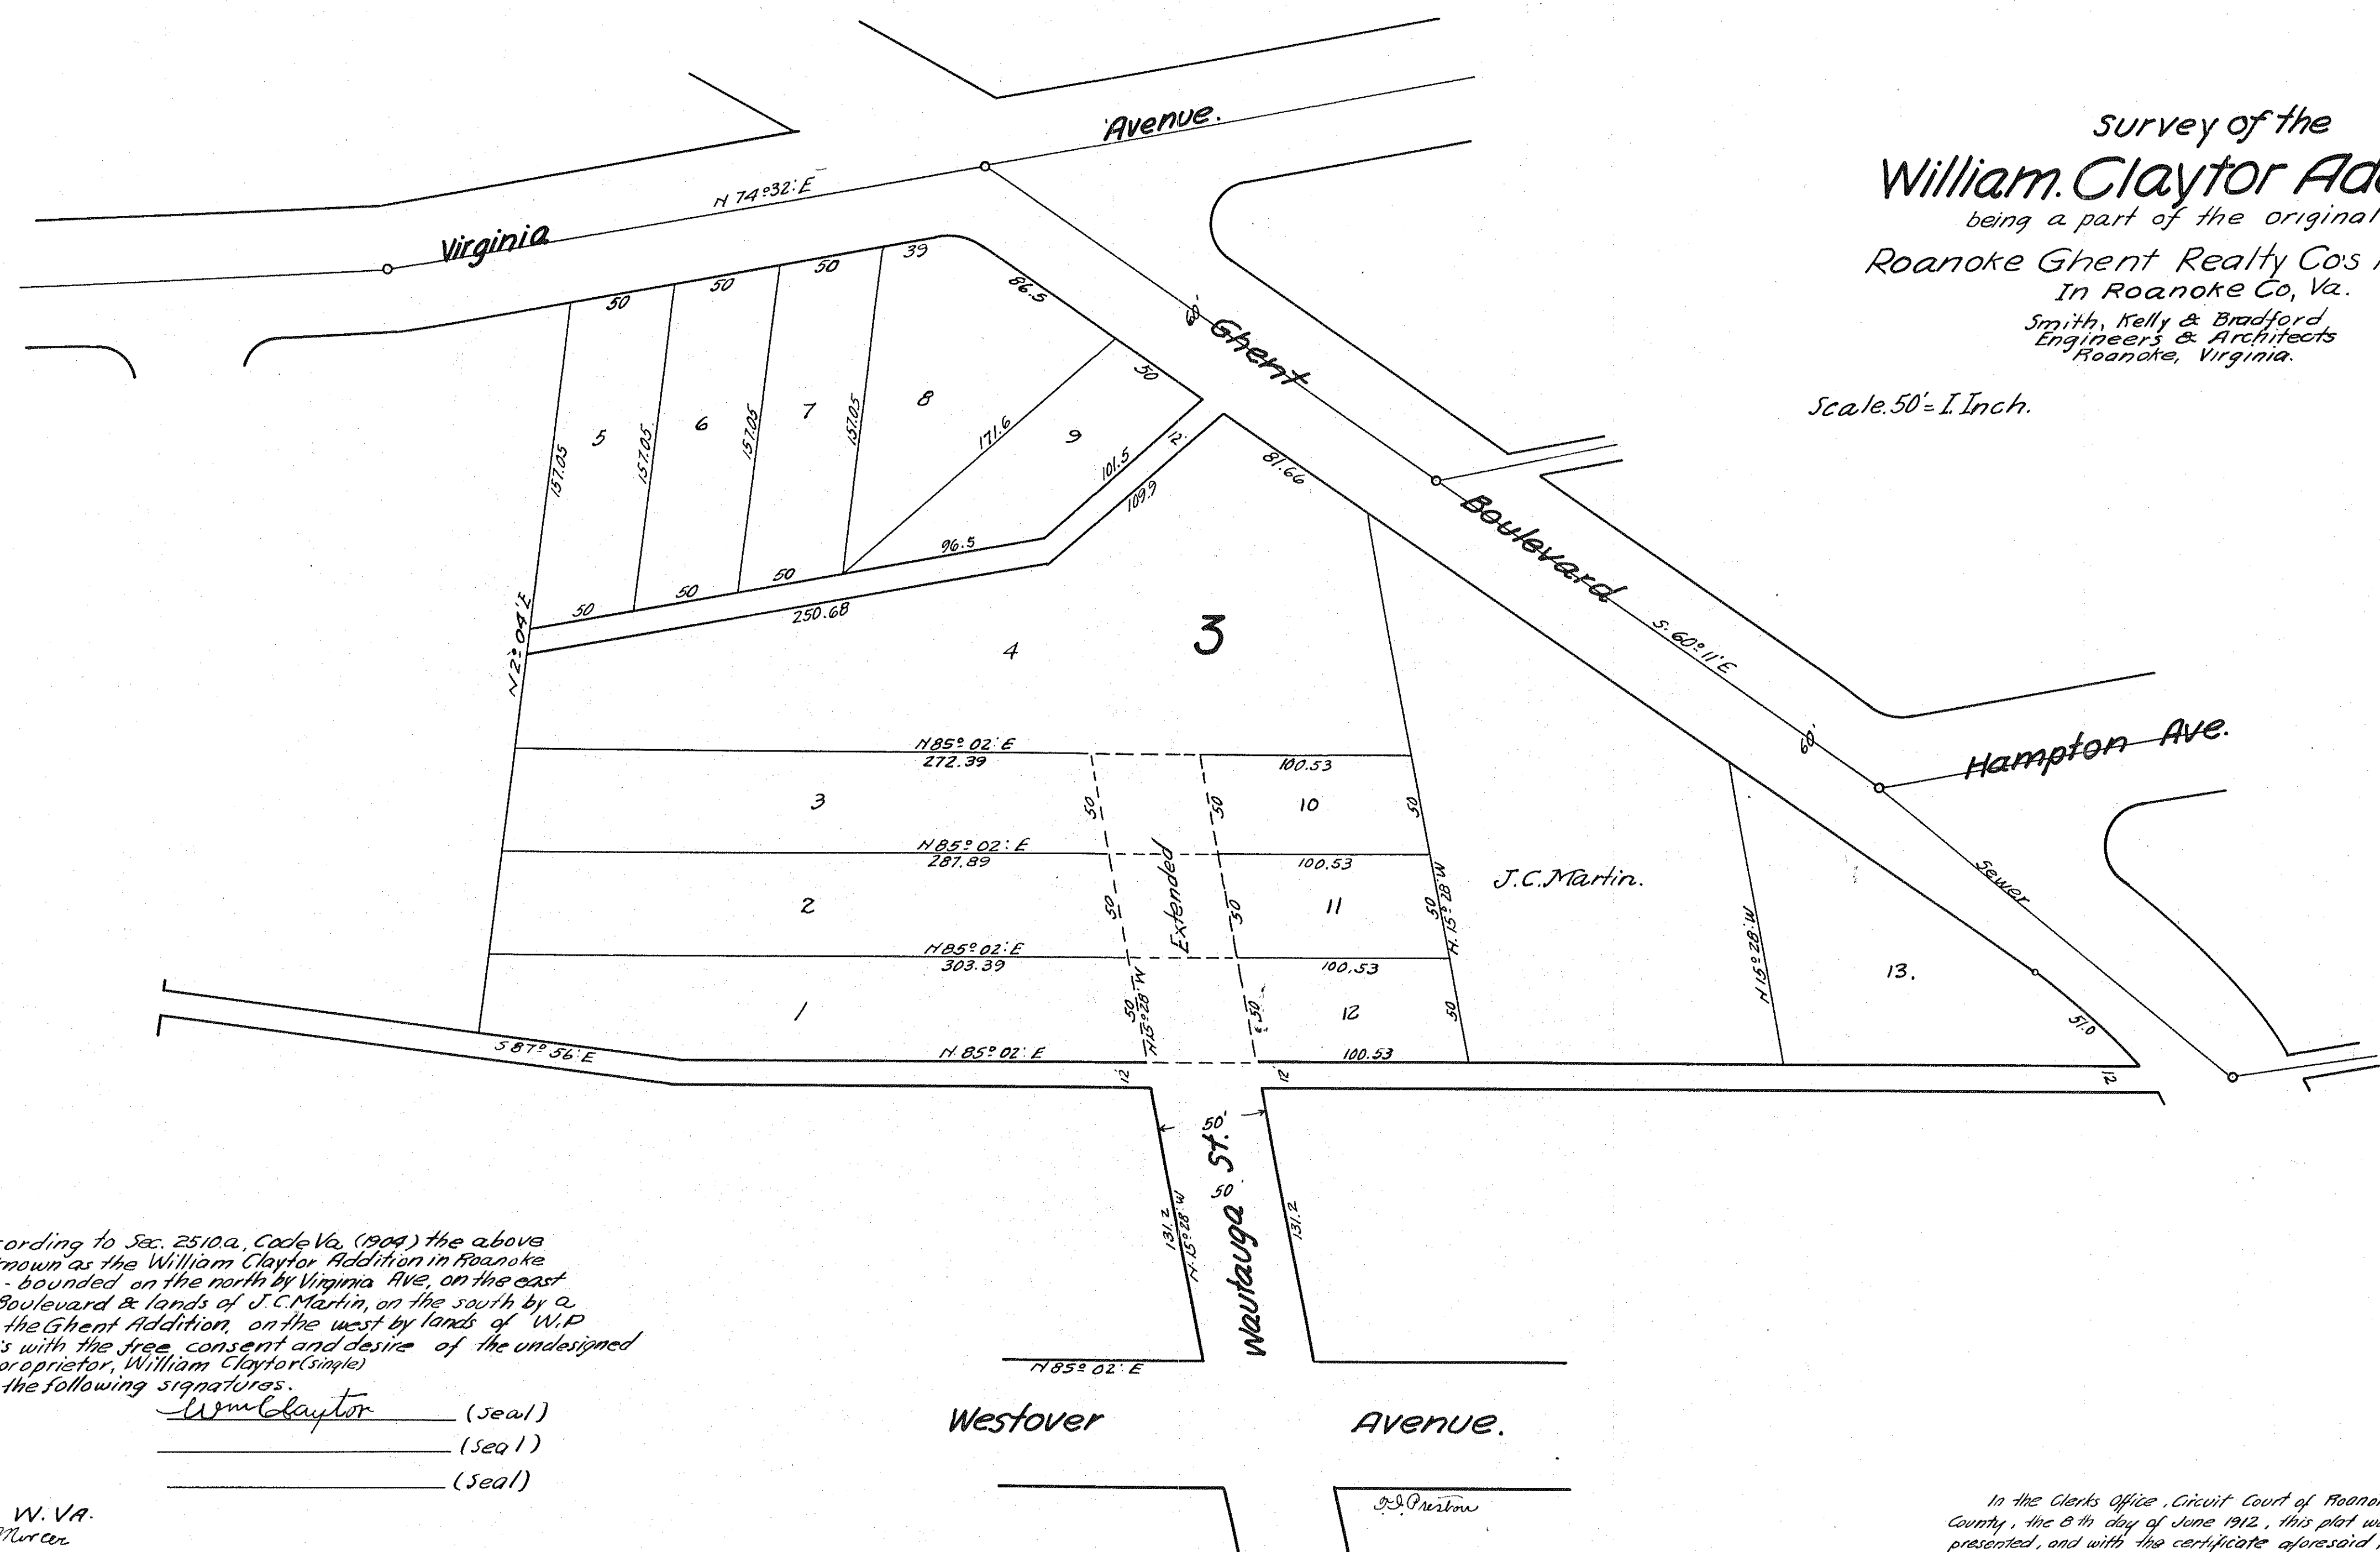

Survey of the
William Claytor Addition
being a part of the original

Roanoke Ghent Realty Co's Property.
In Roanoke Co., Va.

Smith, Kelly & Bradford
Engineers & Architects
Roanoke, Virginia.

Scale 50' = 1 Inch.

Date Jan. 22nd 1911.


NOTE- According to Sec. 2510a, Code Va. (1904) the above Addition known as the William Claytor Addition in Roanoke County, Va., bounded on the north by Virginia Ave., on the east by Ghent Boulevard & lands of J.C. Martin, on the south by a 12' alley in the Ghent Addition, on the west by lands of W.P. Newland, is with the free consent and desire of the undersigned owner and proprietor, William Claytor (single).

Witness the following signatures:

Wm. Claytor (Seal)
____ (Seal)
____ (Seal)

STATE OF W. VA.
CITY OF MURKIN

I, A. L. Bowling, a Notary Public in and for the City and State aforesaid, do hereby certify that William Claytor (single) whose name is signed to the above writing and plat have acknowledged the same before me in my City and State aforesaid. My commission expires on July 27th 1912. A.D. 1912.
Given under my hand this 24th day of May, 1912. A. L. Bowling, Notary Public.

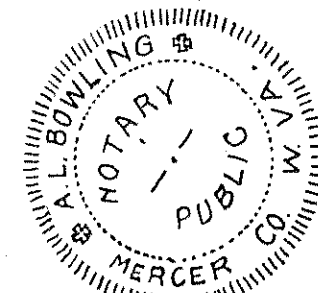

This tracing made March 8, 1928
from original blue print filed in the
Office of the Clerk of the Circuit Court
of Roanoke County, of Salem, Virginia.
Made by J. R. Wildebrand
checked by Wm. K. Jones

In the Clerk's Office, Circuit Court of Roanoke County, the 8th day of June 1912, this plat was presented, and with the certificate aforesaid, admitted to record.

Teste: J. Preston J.C.

Filed for record in the Clerk's Office, Circuit Court of Roanoke County, Va. June 8th 1912.

Teste: Chas. D. Davis, Clerk.