

**CHANGE IN ALLEY
IN
SECTION NUMBER 17
S. I. CO. MAP**

JULY 16, 1912


Scale: 1"=40 ft.
Var. = 1"=45' W.

SALEM, VA.


SALEM, Va., August 27, 1912.
To the Clerk of the Circuit Court of Roanoke County, Va.,
I hereby certify that the annexed map was
by order of the Council Town of Salem, Virginia,
ordered to be recorded in the said Clerk's office
in the proper plat book.

L. M. Reynolds
Clerk, Council Town of Salem, Va.

A Copy: Thos. J. Preston, J. Clerk
Teste:

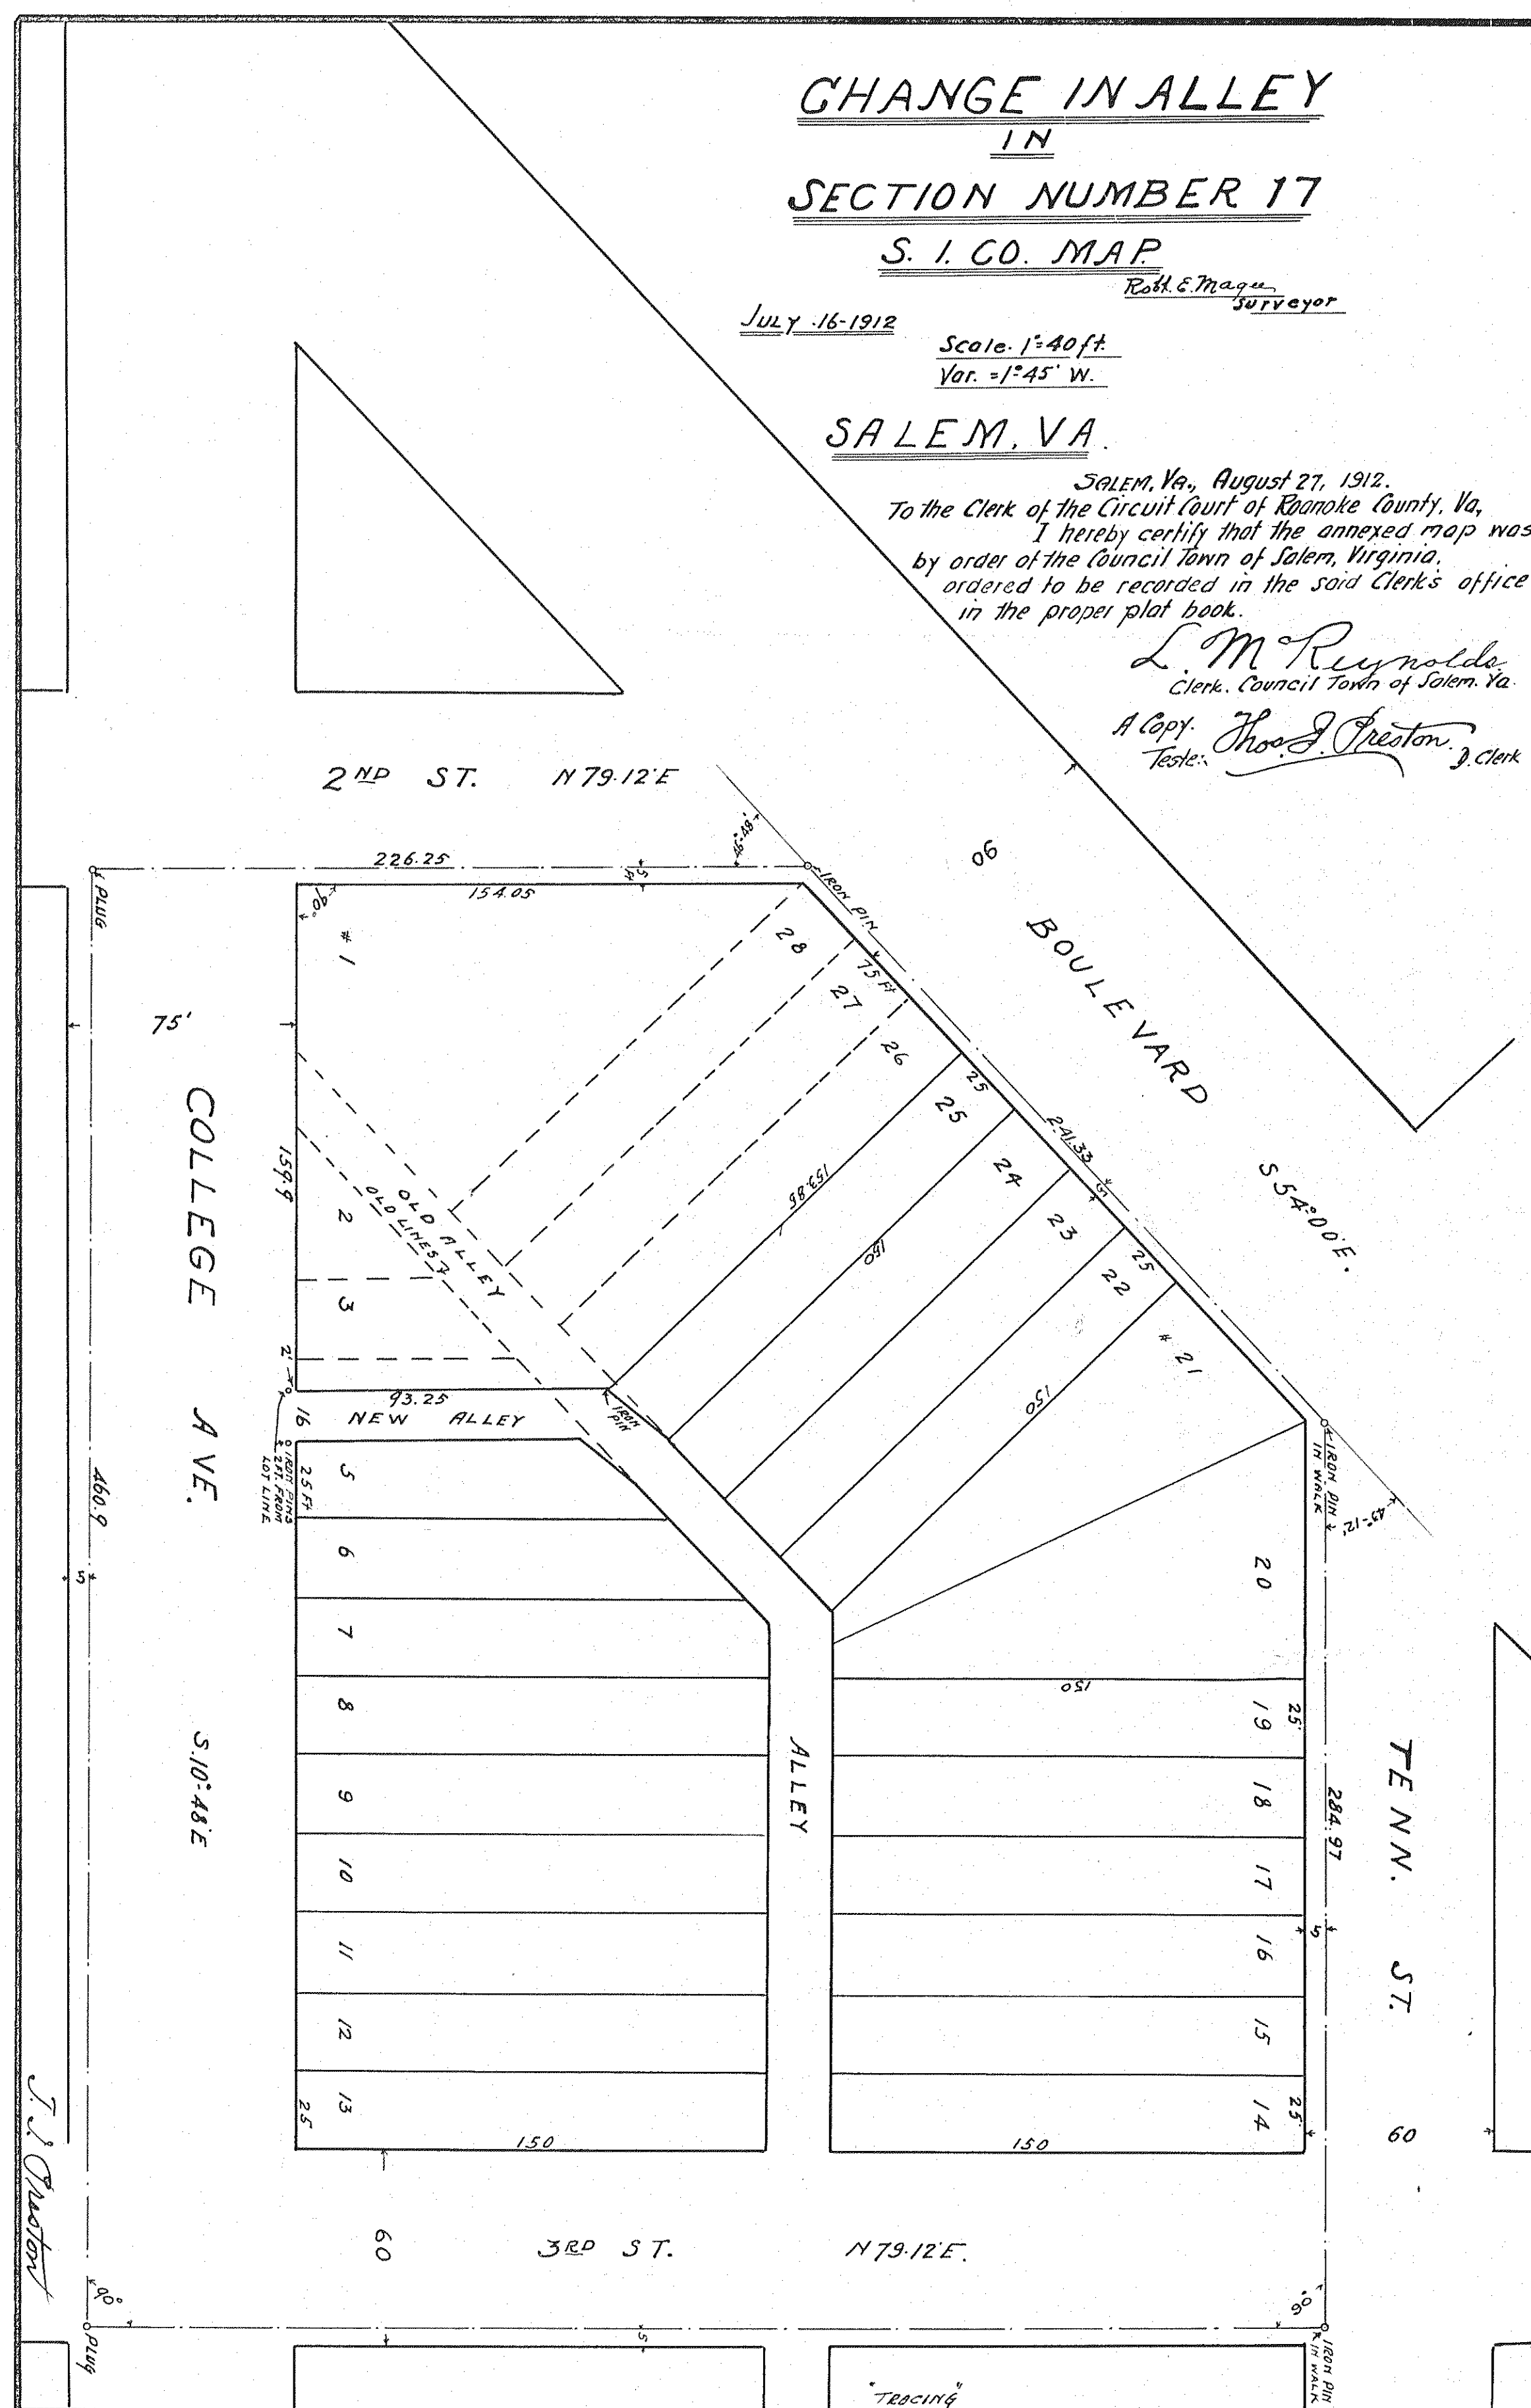

This tracing made March 10th 1928.
from an original tracing and Blue Print
on file in the office of the Clerk of Circuit
Court of Roanoke County at Salem, Virginia.
Made by: J. J. Davidson
Checked by: J. J. Davidson

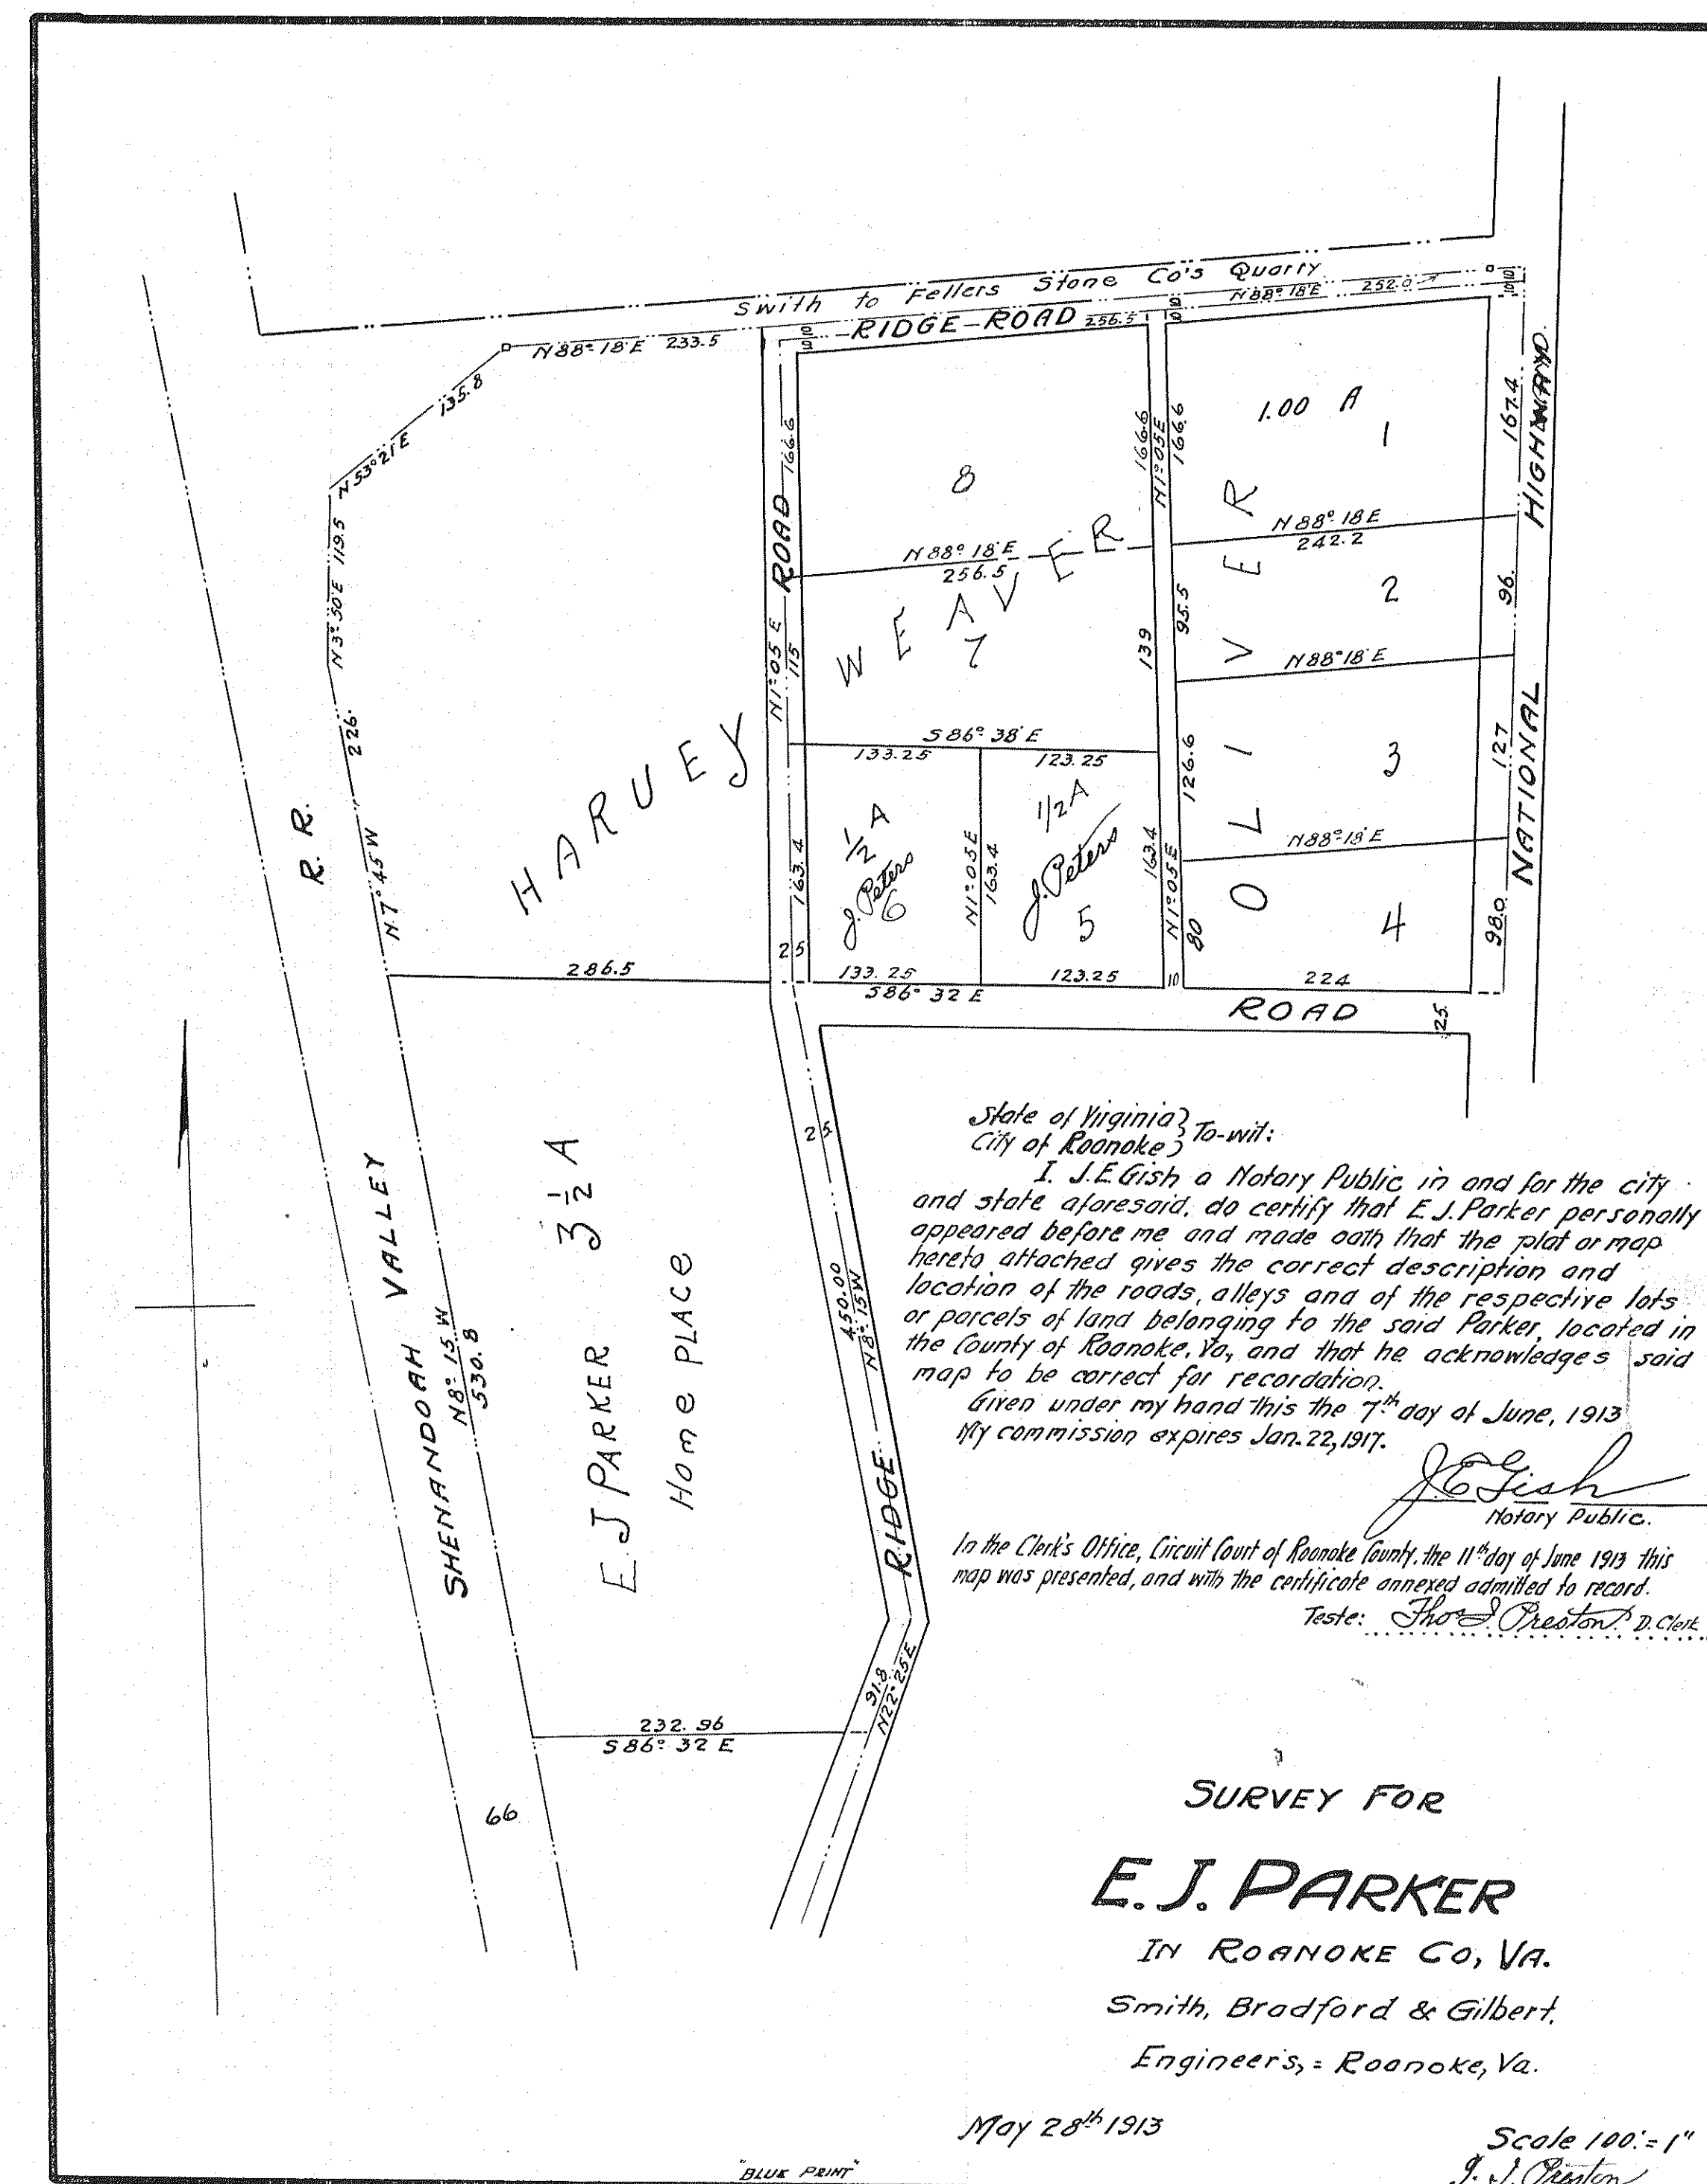

State of Virginia, To-wit:
City of Roanoke

I, J. E. Gish, a Notary Public in and for the city
and state aforesaid, do certify that E. J. Parker personally
appeared before me and made oath that the plat or map
hereto attached gives the correct description and
location of the roads, alleys and of the respective lots
or parcels of land belonging to the said Parker, located in
the County of Roanoke, Va., and that he acknowledges said
map to be correct for recordation.

Given under my hand this the 7th day of June, 1913
My commission expires Jan. 22, 1917.

J. E. Gish
Notary Public.

In the Clerk's Office, Circuit Court of Roanoke County, the 11th day of June 1913 this
map was presented, and with the certificate annexed to record.
Teste: Thos. J. Preston, J. Clerk.

SURVEY FOR

E. J. PARKER

IN ROANOKE CO., VA.

Smith, Bradford & Gilbert,

Engineers, Roanoke, Va.

May 28th 1913

Scale 100' = 1"
J. J. Davidson