

The Highland Company Incorporated of Roanoke, Virginia, reserves the full, free and exclusive right to the streets, avenues and alleys now or hereafter to be laid off on the land of said company for the following purposes viz:- Railroad rights of way, street railways, water works, water pipes, gas works, gas pipes, street lamps, Electric works, Electric and other lights, Electric poles and wires and Telegraph and Telephone lines. It also reserves the right to modify this plan by changing the size and shape of blocks and lots, width, direction and location of streets, avenues and alleys, and by abolishing alleys. Provided no such changes shall be made in such portions of streets, avenues and alleys as may be bounded by or pass through blocks on which one or more lots may have been previously sold without the consent in writing of owners of such lots. —

We hereby certify that the attached revised map of Riverland Road Addition, property of Highland Company Incorporated, has been adopted and accepted by said company as the correct map in lieu of the map of same addition, heretofore recorded in the Clerk's office Circuit Court, Roanoke Co., given under our hands this 24th day of Nov. 1914.




A. Ferguson President.

A. Martin Secretary.

Subscribed and sworn before me this 24th day of Nov. 1914.

Geo. R. Terry
Notary Public

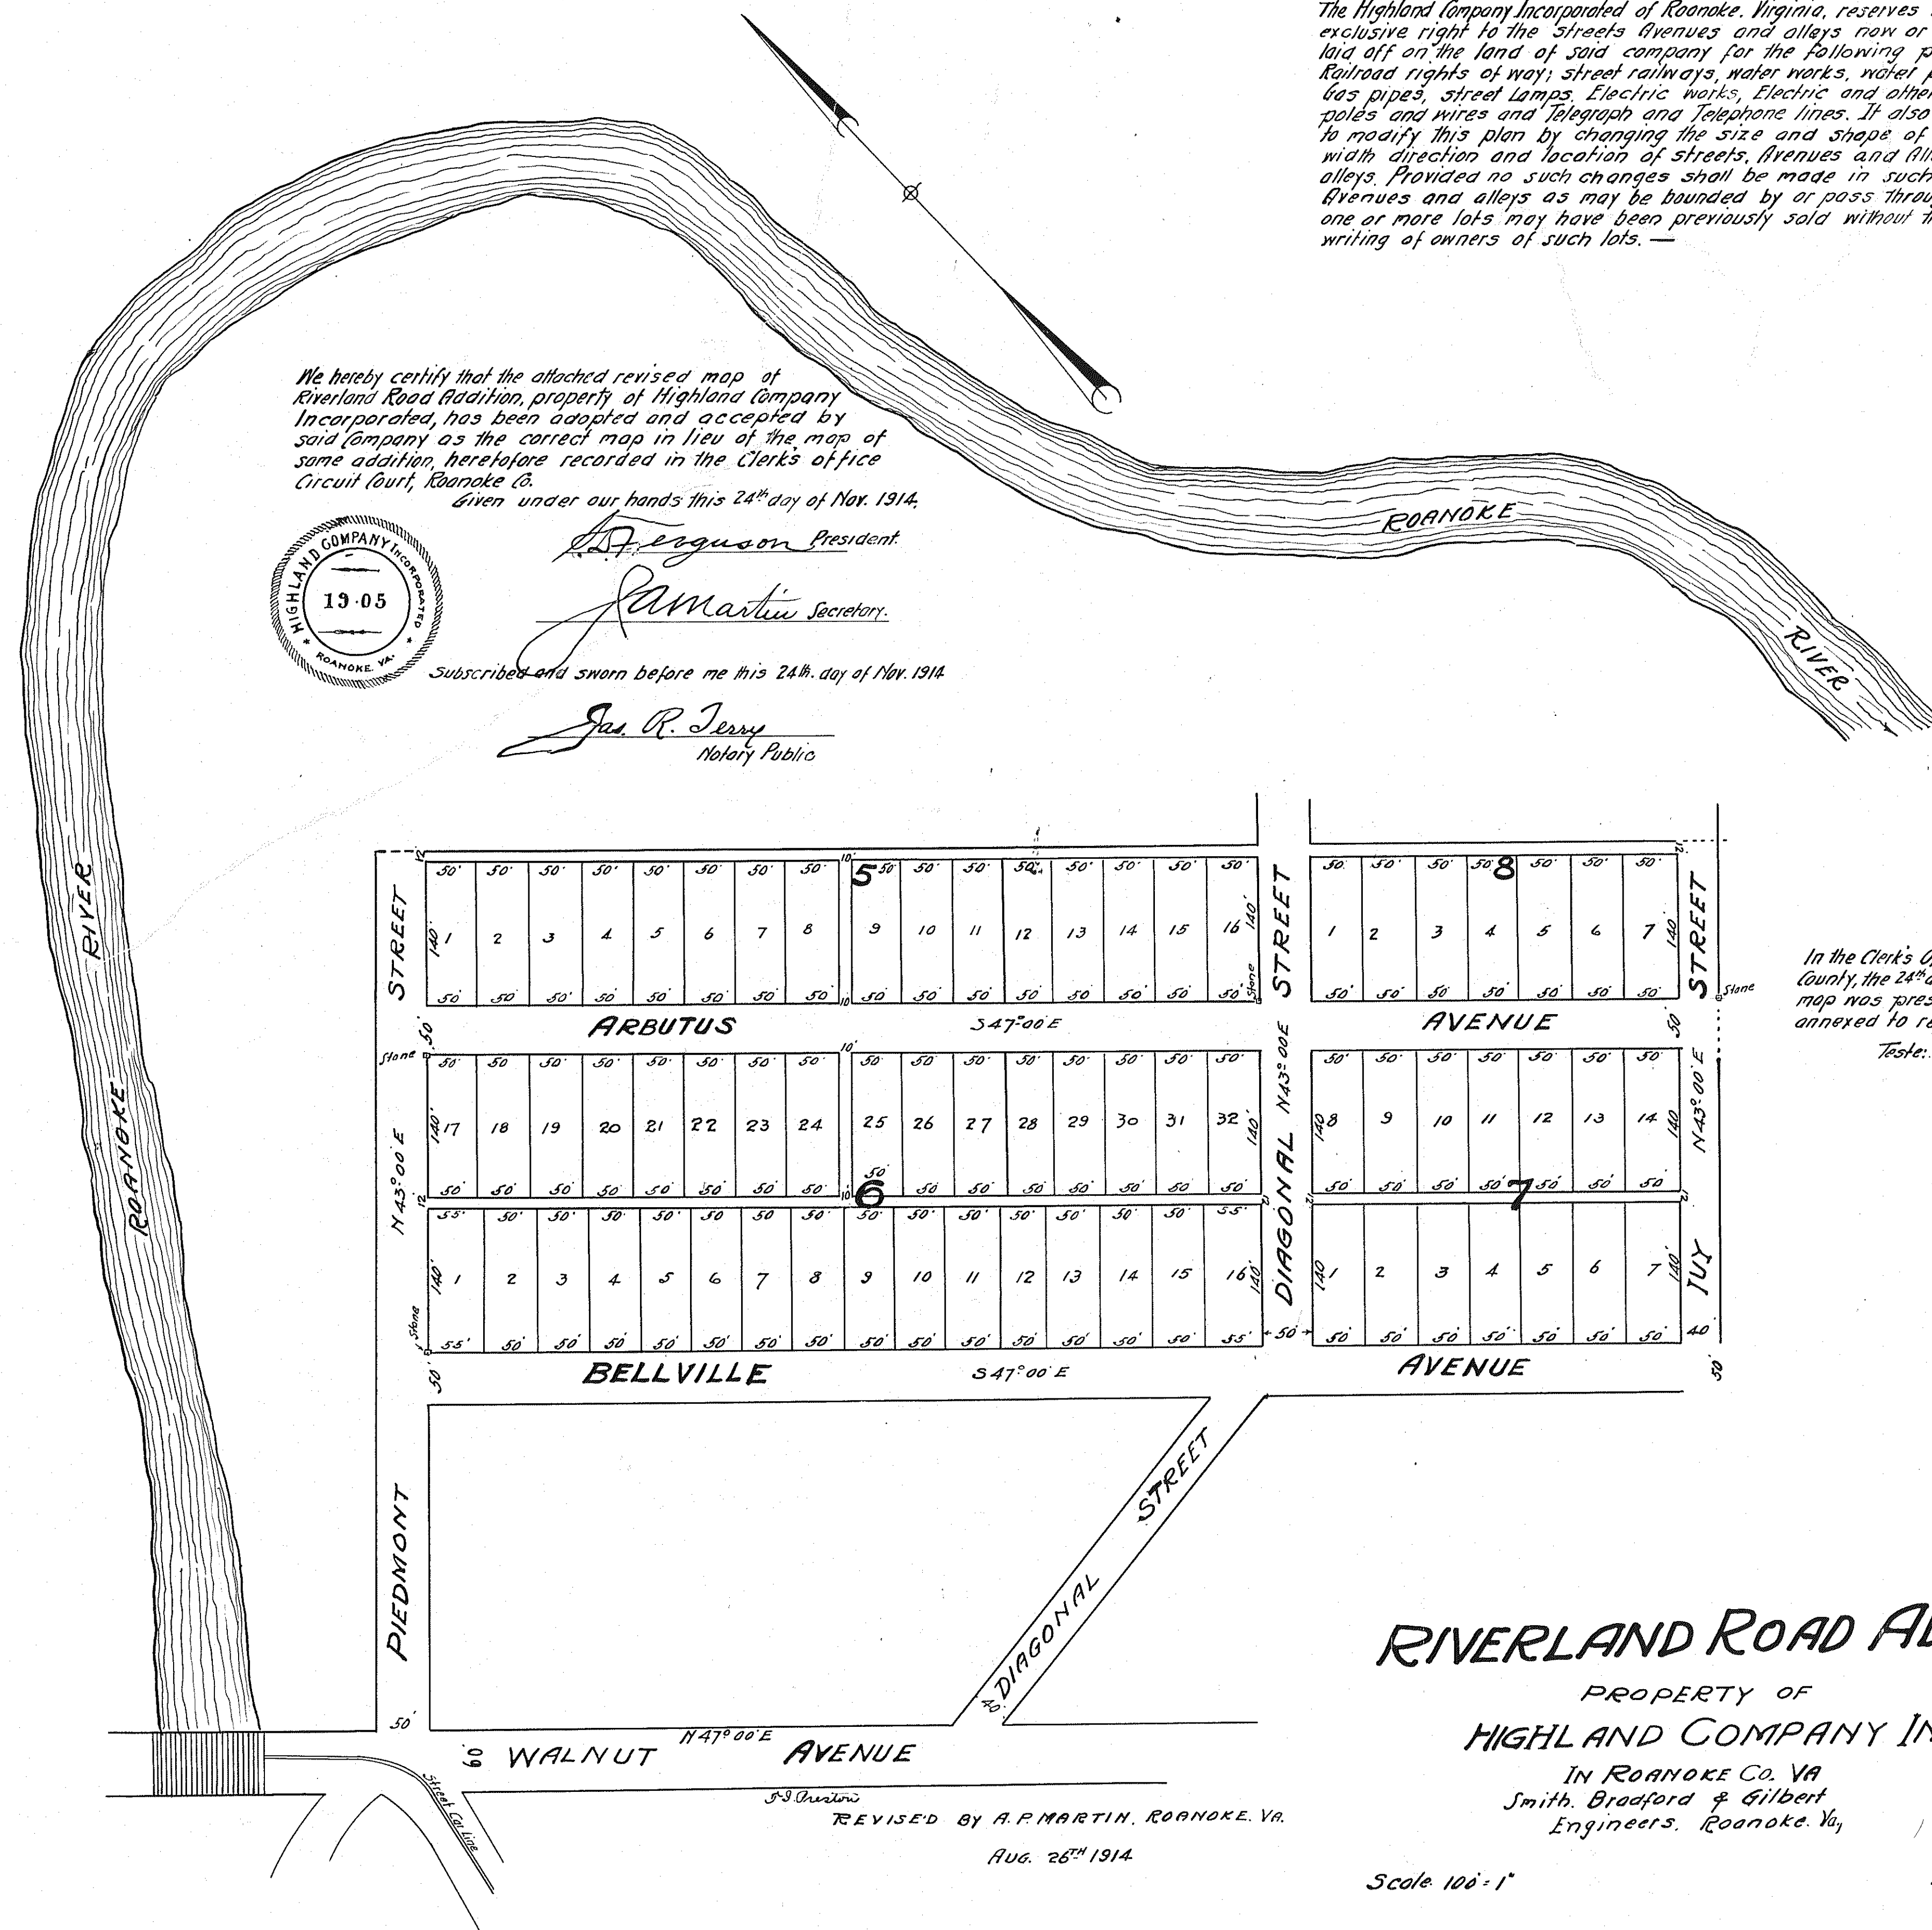

In the Clerk's Office, Circuit Court, Roanoke County, the 24th day of November 1914, this map was presented, and with the certificate annexed to record at 11 o'clock A.M.
Teste: *Thos. J. Preston* Clerk

RIVERLAND ROAD ADDITION.

PROPERTY OF
HIGHLAND COMPANY INC.

IN ROANOKE CO. VA
Smith, Bradford & Gilbert
Engineers, Roanoke, Va.

REVISED BY A. P. MARTIN, ROANOKE, VA.

AUG. 28th 1914

Scale 100' = 1"

May 29th 1913

This tracing made March 15th 1928 from Blue Print on file in the office of the Clerk of Circuit Court of Roanoke County at Salem, Virginia.
Made by: *J. T. Caldwell*
Checked by: *J. T. Caldwell*