


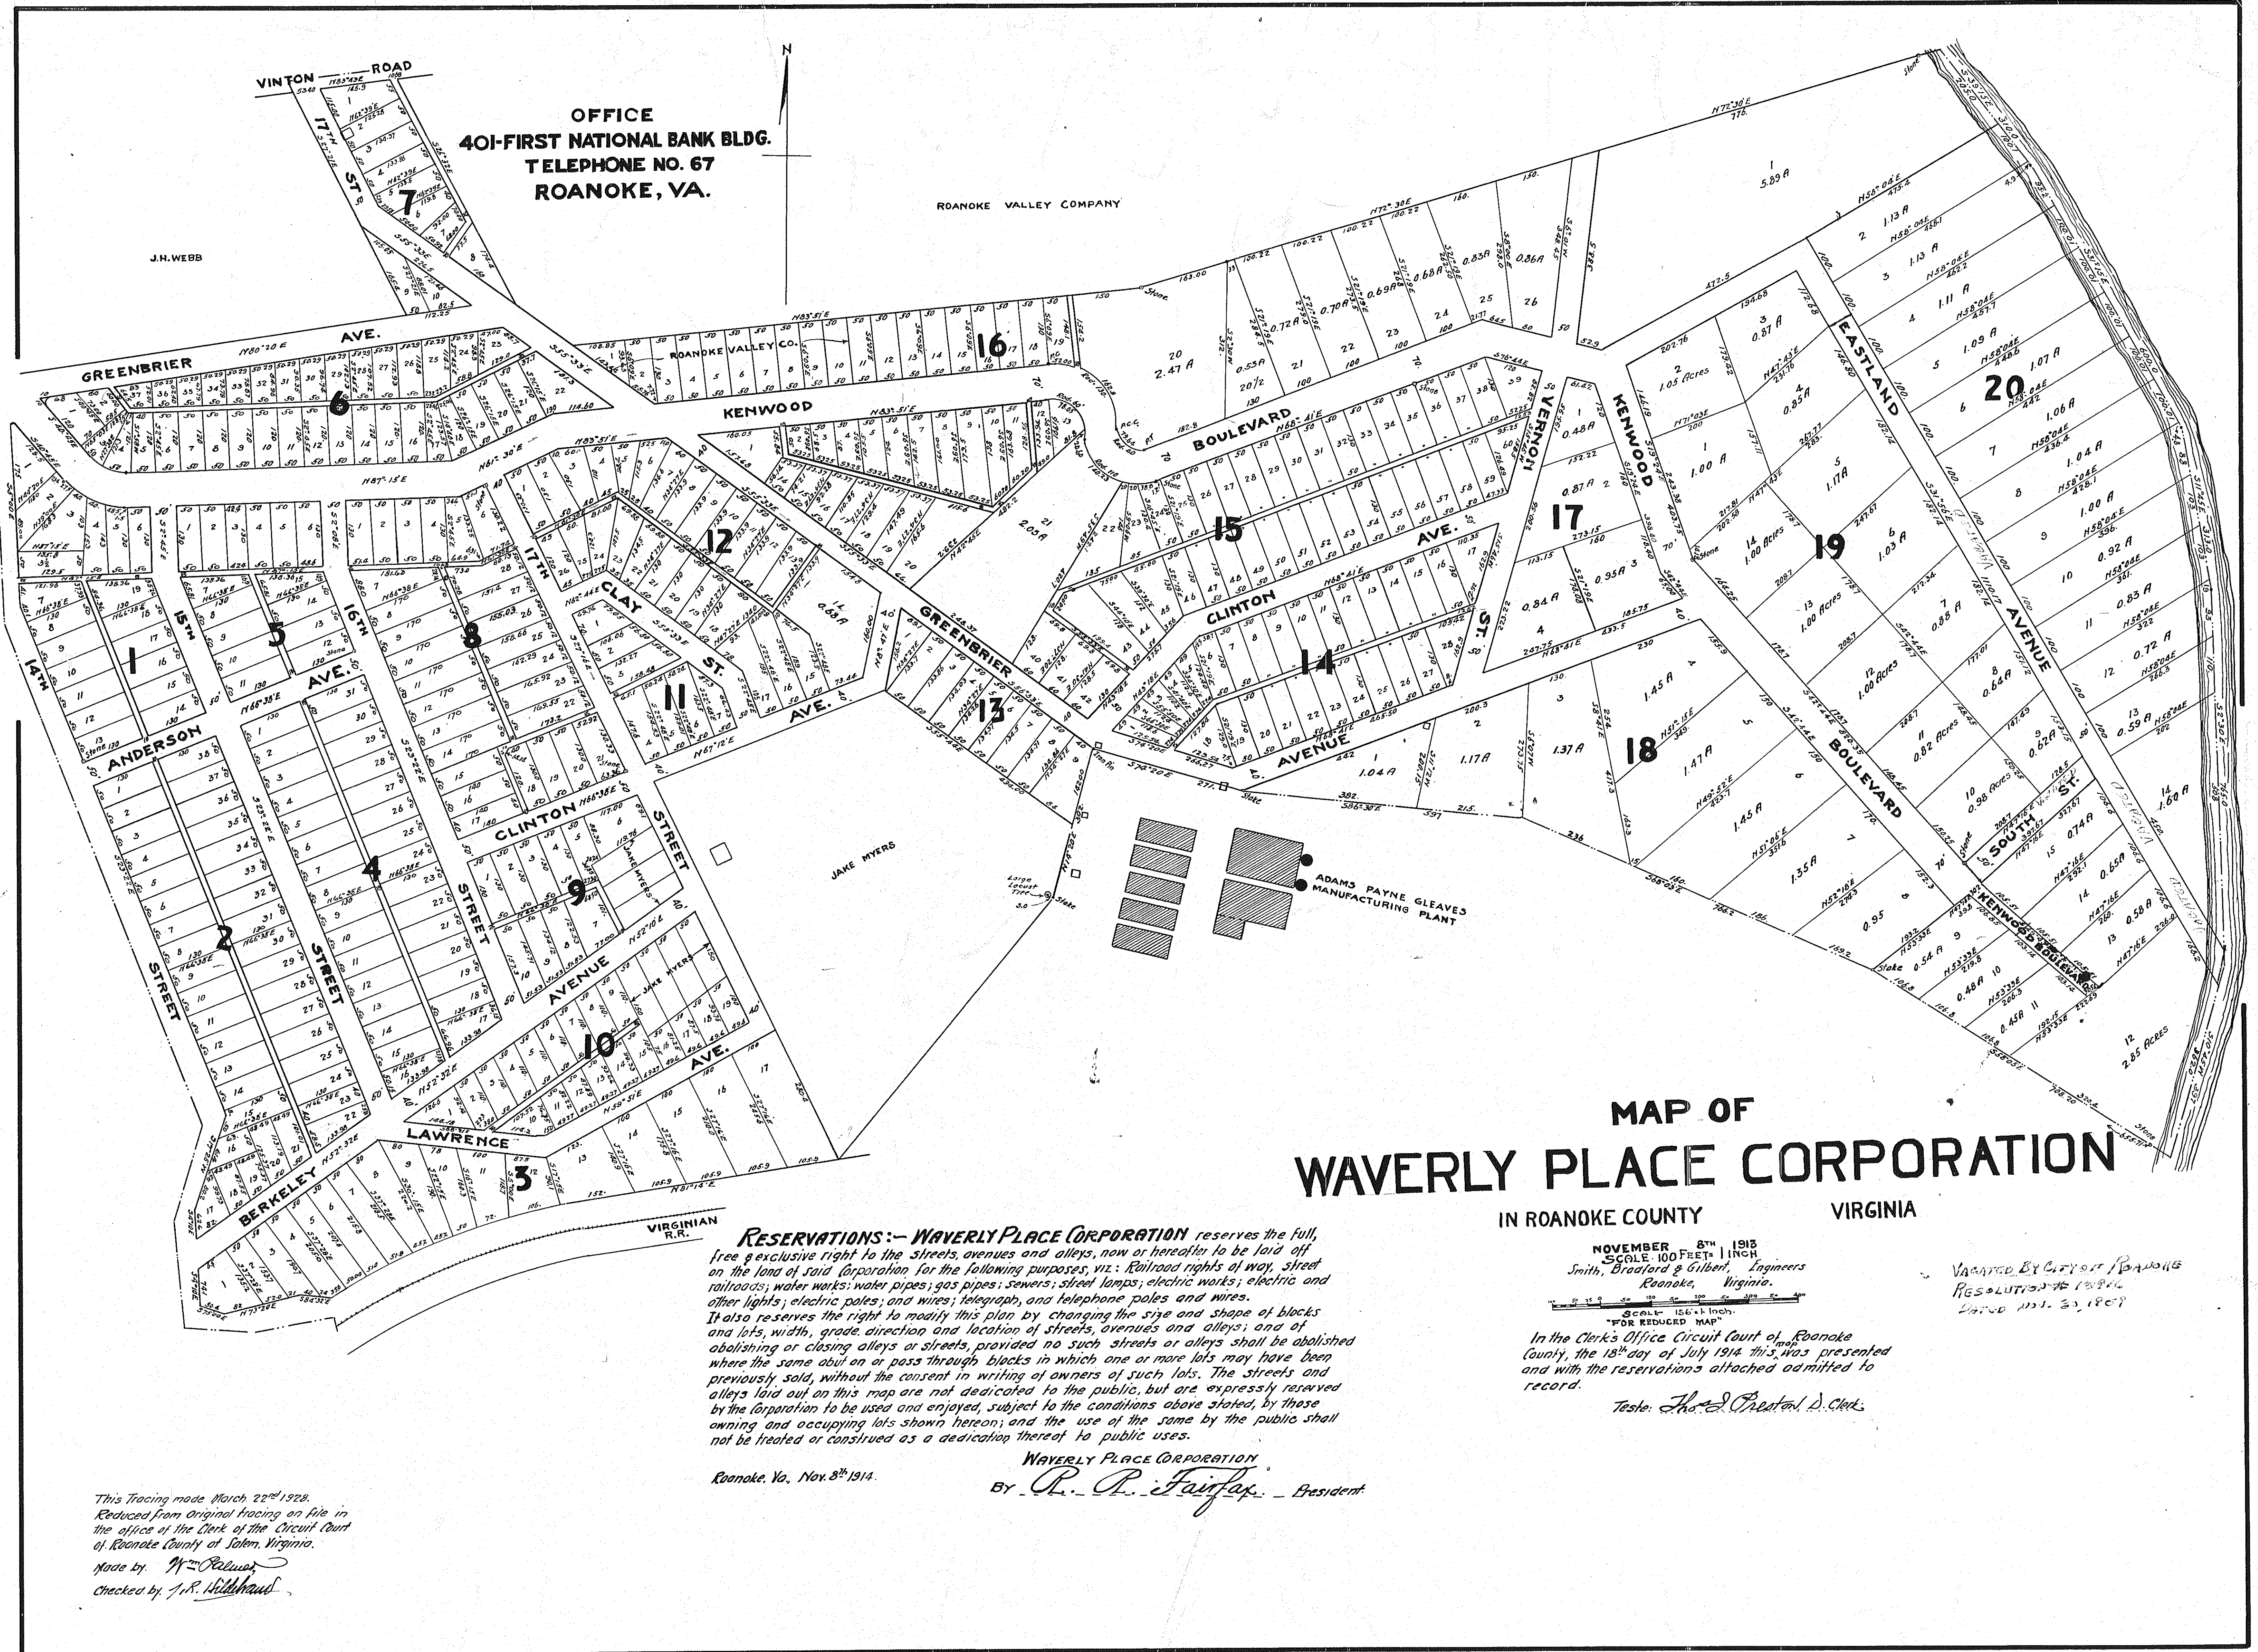

This Tracing made March 22nd 1928.
Reduced from original tracing on file in
the office of the Clerk of the Circuit Court
of Roanoke County at Salem, Virginia.
made by *W. R. Reland*
checked by *J. R. Hildbrand*

RESERVATIONS:— WAVERLY PLACE CORPORATION reserves the full,
free & exclusive right to the streets, avenues and alleys, now or hereafter to be laid off
on the land of said corporation for the following purposes, viz: Railroad rights of way, street
railroads; water works; water pipes; gas pipes; sewers; street lamps; electric works; electric and
other lights; electric poles; and wires; telegraph, and telephone poles and wires.
It also reserves the right to modify this plan by changing the size and shape of blocks
and lots, width, grade, direction and location of streets, avenues and alleys; and of
abolishing or closing alleys or streets, provided no such streets or alleys shall be abolished
where the same abut on or pass through blocks in which one or more lots may have been
previously sold, without the consent in writing of owners of such lots. The streets and
alleys laid out on this map are not dedicated to the public, but are expressly reserved
by the corporation to be used and enjoyed, subject to the conditions above stated, by those
owning and occupying lots shown hereon; and the use of the same by the public shall
not be treated or construed as a dedication thereof to public uses.

WAVERLY PLACE CORPORATION
Roanoke, Va., Nov. 8th 1914.
BY *R. R. Fairfax* President

MAP OF WAVERLY PLACE CORPORATION

IN ROANOKE COUNTY VIRGINIA

NOVEMBER 8th 1913
SCALE 100 FEET = 1 INCH
Smith, Bradford & Gilbert, Engineers
Roanoke, Virginia.
"FOR REDUCED MAP"
In the Clerk's Office Circuit Court of Roanoke
County, the 18th day of July 1914 this was presented
and with the reservations attached admitted to
record.
Teste: *Thos. D. Preston* D. Clerk.

VACATED BY CIRCULAR ORDER
RESOLUTION 16 1914
DATED JUL. 23, 1914