


Vaughan Property

Dwelling Property

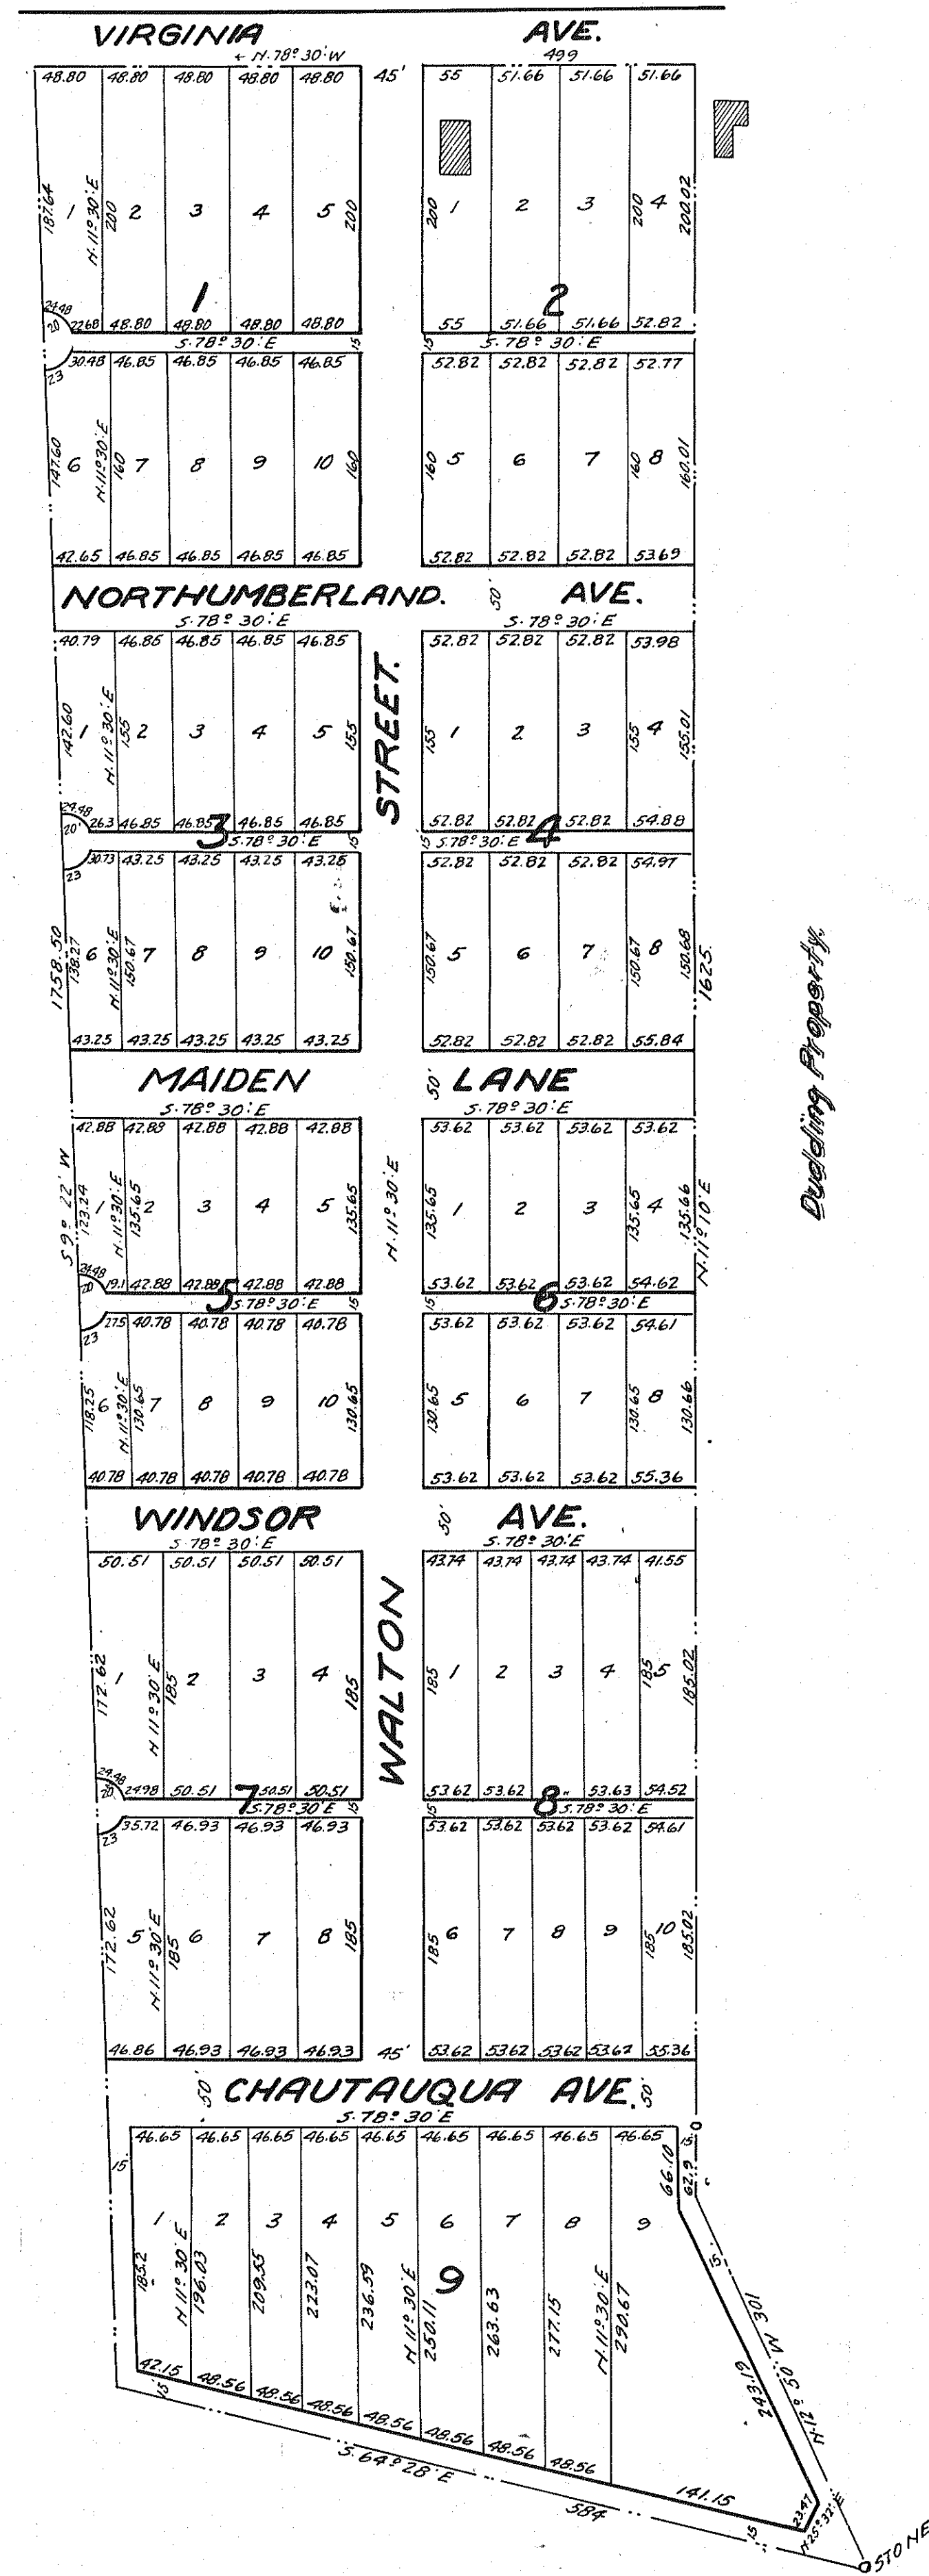

In the Clerk's Office, Circuit Court of Roanoke County, the 31st day of December 1914, this map was presented, and with the certificate annexed, admitted to record at 11 o'clock A.M.

Teste: *Thos. Preston* Clerk

SURVEY OF
VIRGINIA MOUNT.
 IN ROANOKE CO., VA.
 OWNED BY
W.C. BURNS & L.B. DAVIS.
 SCALE 100' = 1" SEPT 18TH 1910.
 SMITH, KELLY & BRADFORD
 CIVIL ENGINEERS.

This tracing made April 6, 1928 from the original blue print filed in the Office of the Clerk of the Circuit Court of Roanoke County, at Salem, Va. Made by J. R. Hildebrand Checked by *Wm. Talbot*

ngs are the same on the Virginia Heights