


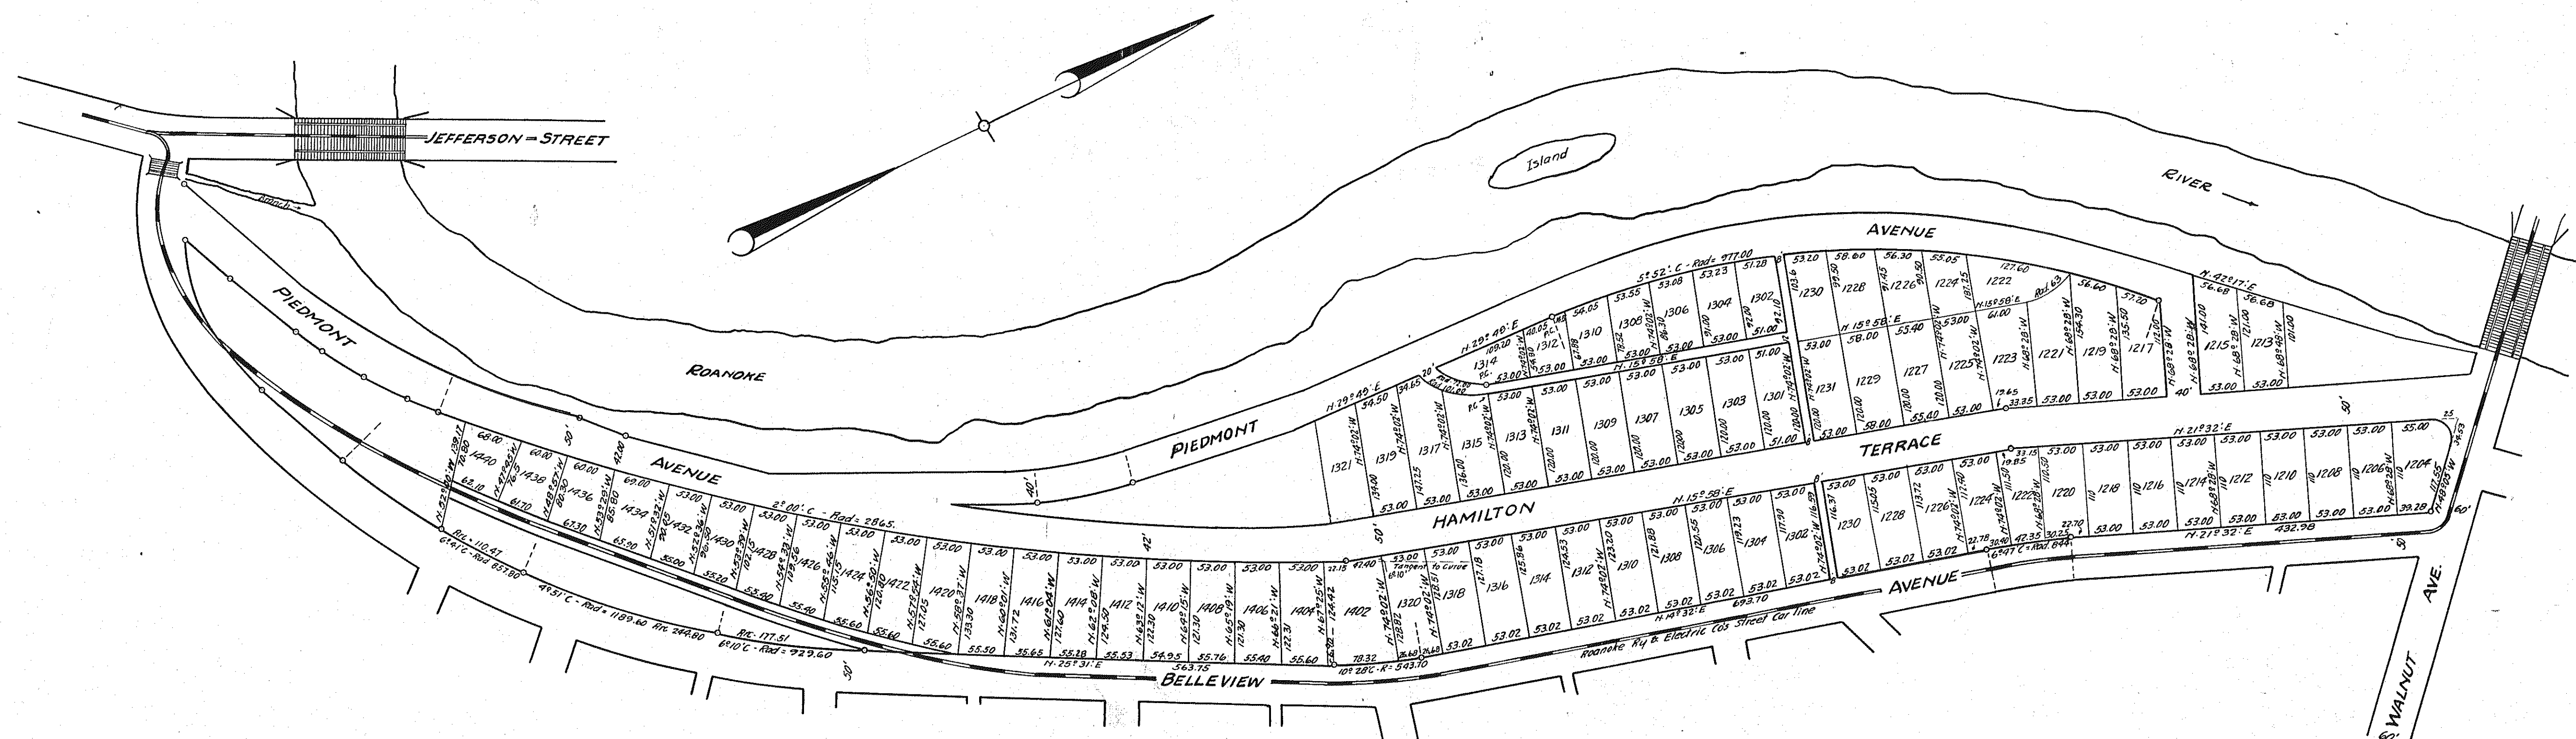

HAMILTON TERRACE

Addition to the City of Roanoke
in Roanoke Co., Va.

Date June 10th 1915.


Smith, Bradford & Gilbert, Engineer's
Roanoke, Va.

Scale 80 Feet = 1 inch.

Reduced Map Scale
90 Feet = 1 inch

The above or foregoing plat division of land located in the County of Roanoke, Virginia, and known as Hamilton Terrace, Addition to the City of Roanoke, Va., is hereby recorded in a deed from Mary J. Anderson and husband to the County of Roanoke, Va., and County of Roanoke, Va., and duly recorded in Book 12, Page 28 in the Clerk's Office of the Circuit Court of Roanoke County, Va., and in accordance with the desire of the undersigned owner and proprietor, the undersigned owner and proprietor, Hamilton Terrace Company, Incorporated, has caused this plat to be signed by its President and its Corporate Secretary, J. H. Parlow, President, and J. H. Parlow, Secretary, this 28th day of July, 1915.

Witness
Jas H Woodward
Secretary

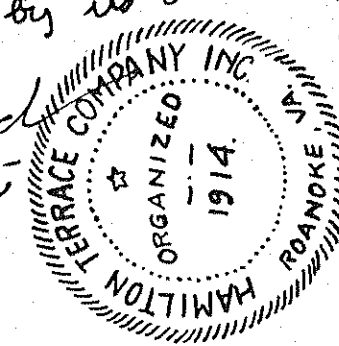

State of Virginia, City of Roanoke, To wit: - I, Frank M. Mahood, a Notary Public in and for the County of Roanoke, in the State of Virginia, do hereby certify that the above and foregoing plat division of land, known as Hamilton Terrace, Addition to the City of Roanoke, Va., is a true and correct copy of the original plat on file in my office, and that the same was duly recorded in the Clerk's Office of the Circuit Court of Roanoke County, Va., in Book 12, Page 28, on the 28th day of July, 1915, and that the same was duly recorded in the Clerk's Office of the Circuit Court of Roanoke County, Va., in Book 12, Page 28, on the 28th day of July, 1915.

State of Virginia, County of Augusta, To wit: - I, Ed Rushing, a Notary Public in and for the County of Augusta, in the State of Virginia, do hereby certify that the above and foregoing plat division of land, known as Hamilton Terrace, Addition to the City of Roanoke, Va., is a true and correct copy of the original plat on file in my office, and that the same was duly recorded in the Clerk's Office of the Circuit Court of Roanoke County, Va., in Book 12, Page 28, on the 28th day of July, 1915, and that the same was duly recorded in the Clerk's Office of the Circuit Court of Roanoke County, Va., in Book 12, Page 28, on the 28th day of July, 1915.

Ed Rushing
Notary Public

In the Clerk's Office, Circuit Court of Roanoke County the... 7th day of... July... 1915, this plat was presented, and with the certificate annexed admitted to record at 4... o'clock P.M.
Teste... Chas. D. Seibert... Clerk

This tracing made March 28, 1928, from an original van dyke print (reduced) in the Office of the Clerk of the Circuit Court of Roanoke County, at Salem, Va.
Made by J. R. Hildebrand
checked by W. Palmer