


The Highland Company Incorporated of Roanoke, Virginia, reserves the full free and exclusive right to the streets, avenues and alleys now or hereafter to be laid off on the land of said company for the following purposes viz:—
 Railroad rights of way, street railways, water works, water pipes, gas works, gas pipes, street lamps, Electric works, Electric and other lights, Electric poles and wires and telegraph and telephone lines. It also reserves the right to modify this plan by changing the size and shape of blocks and lots, width, direction and location of streets, avenues and alleys, and by abolishing alleys. Provided no such changes shall be made in such portions of streets, avenues and alleys as may be bounded by or pass through blocks in which one or more lots may have been previously sold without the consent in writing of owners of such lots.—

In the Clerk's Office, Circuit Court, Roanoke County, the 19th day of July 1915 this map was presented and admitted to record at 3 o'clock P.M.
 Teste: *Thos. J. Preston* Clerk

This tracing made April 16th 1928 from Original Plat Book Vol. P. 127 on file in the Office of the Clerk of the Circuit Court of Roanoke County of Salem, Virginia.
 Made by: *Wm. C. Palmer*
 Checked by: *J. R. McElhiney*

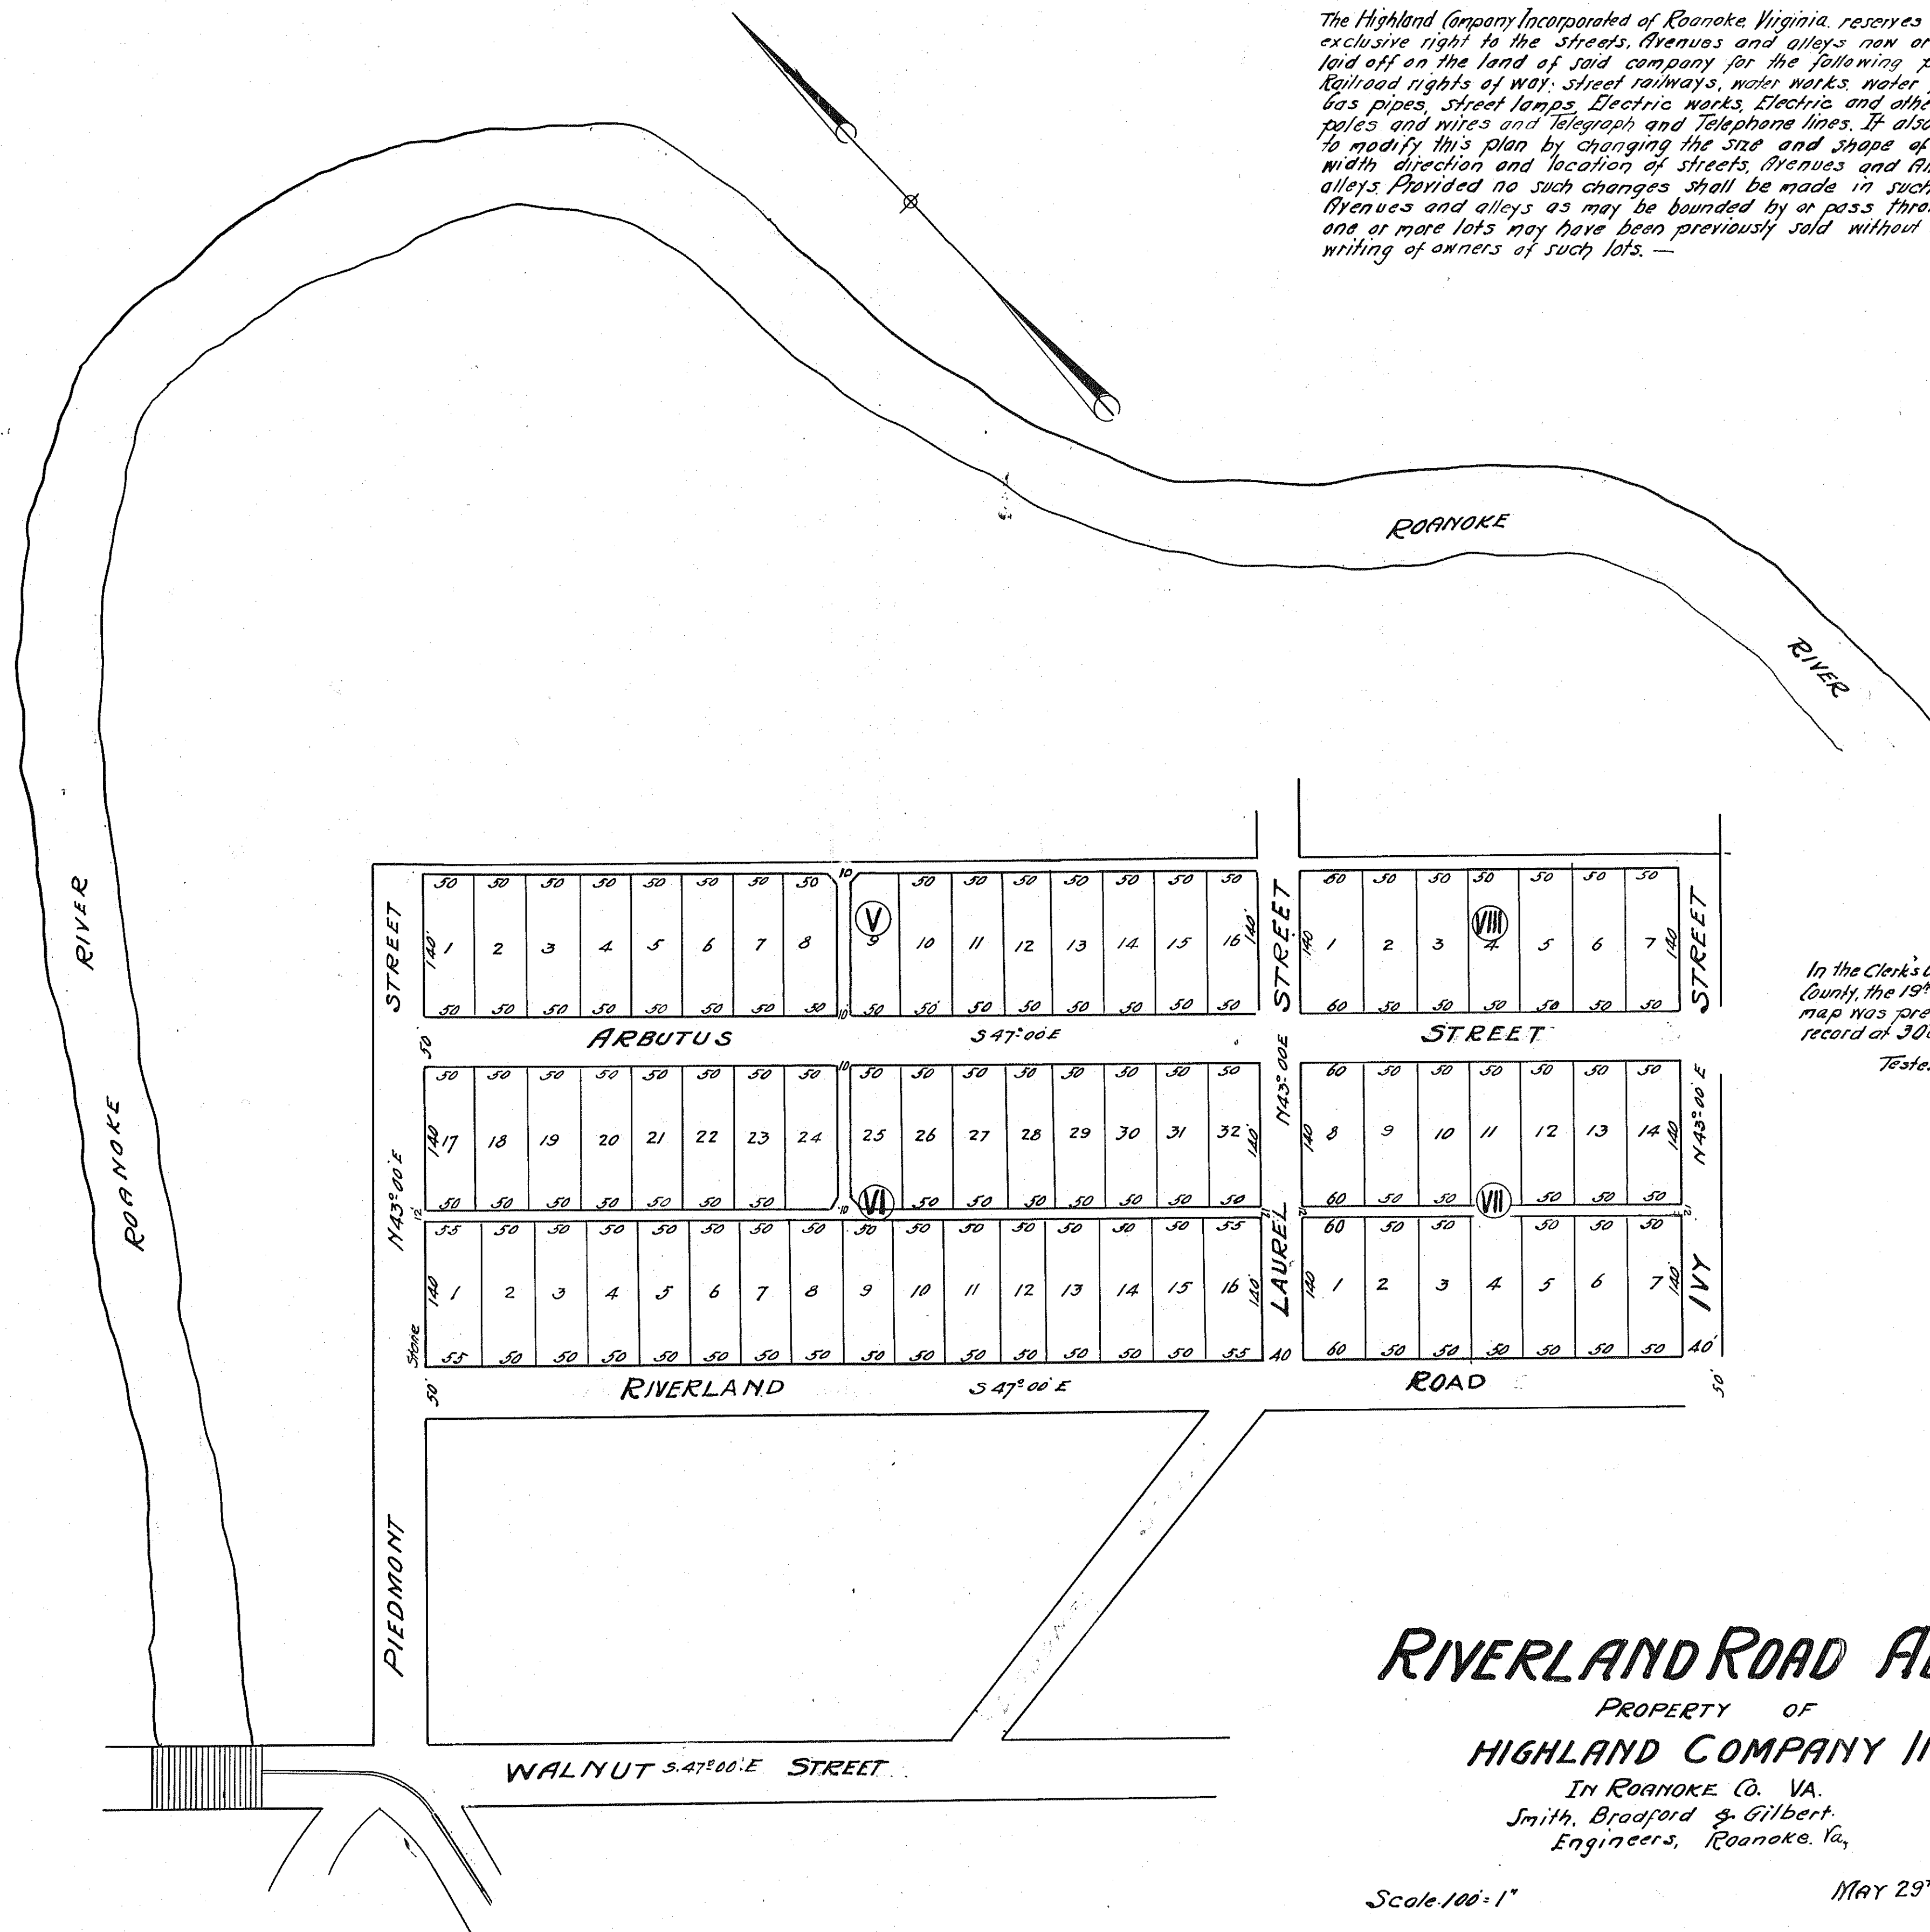

RIVERLAND ROAD ADDITION.

PROPERTY OF
 HIGHLAND COMPANY INC.

IN ROANOKE CO. VA.
 Smith, Bradford & Gilbert,
 Engineers, Roanoke, Va.

Scale 100 = 1"

MAY 29th 1913