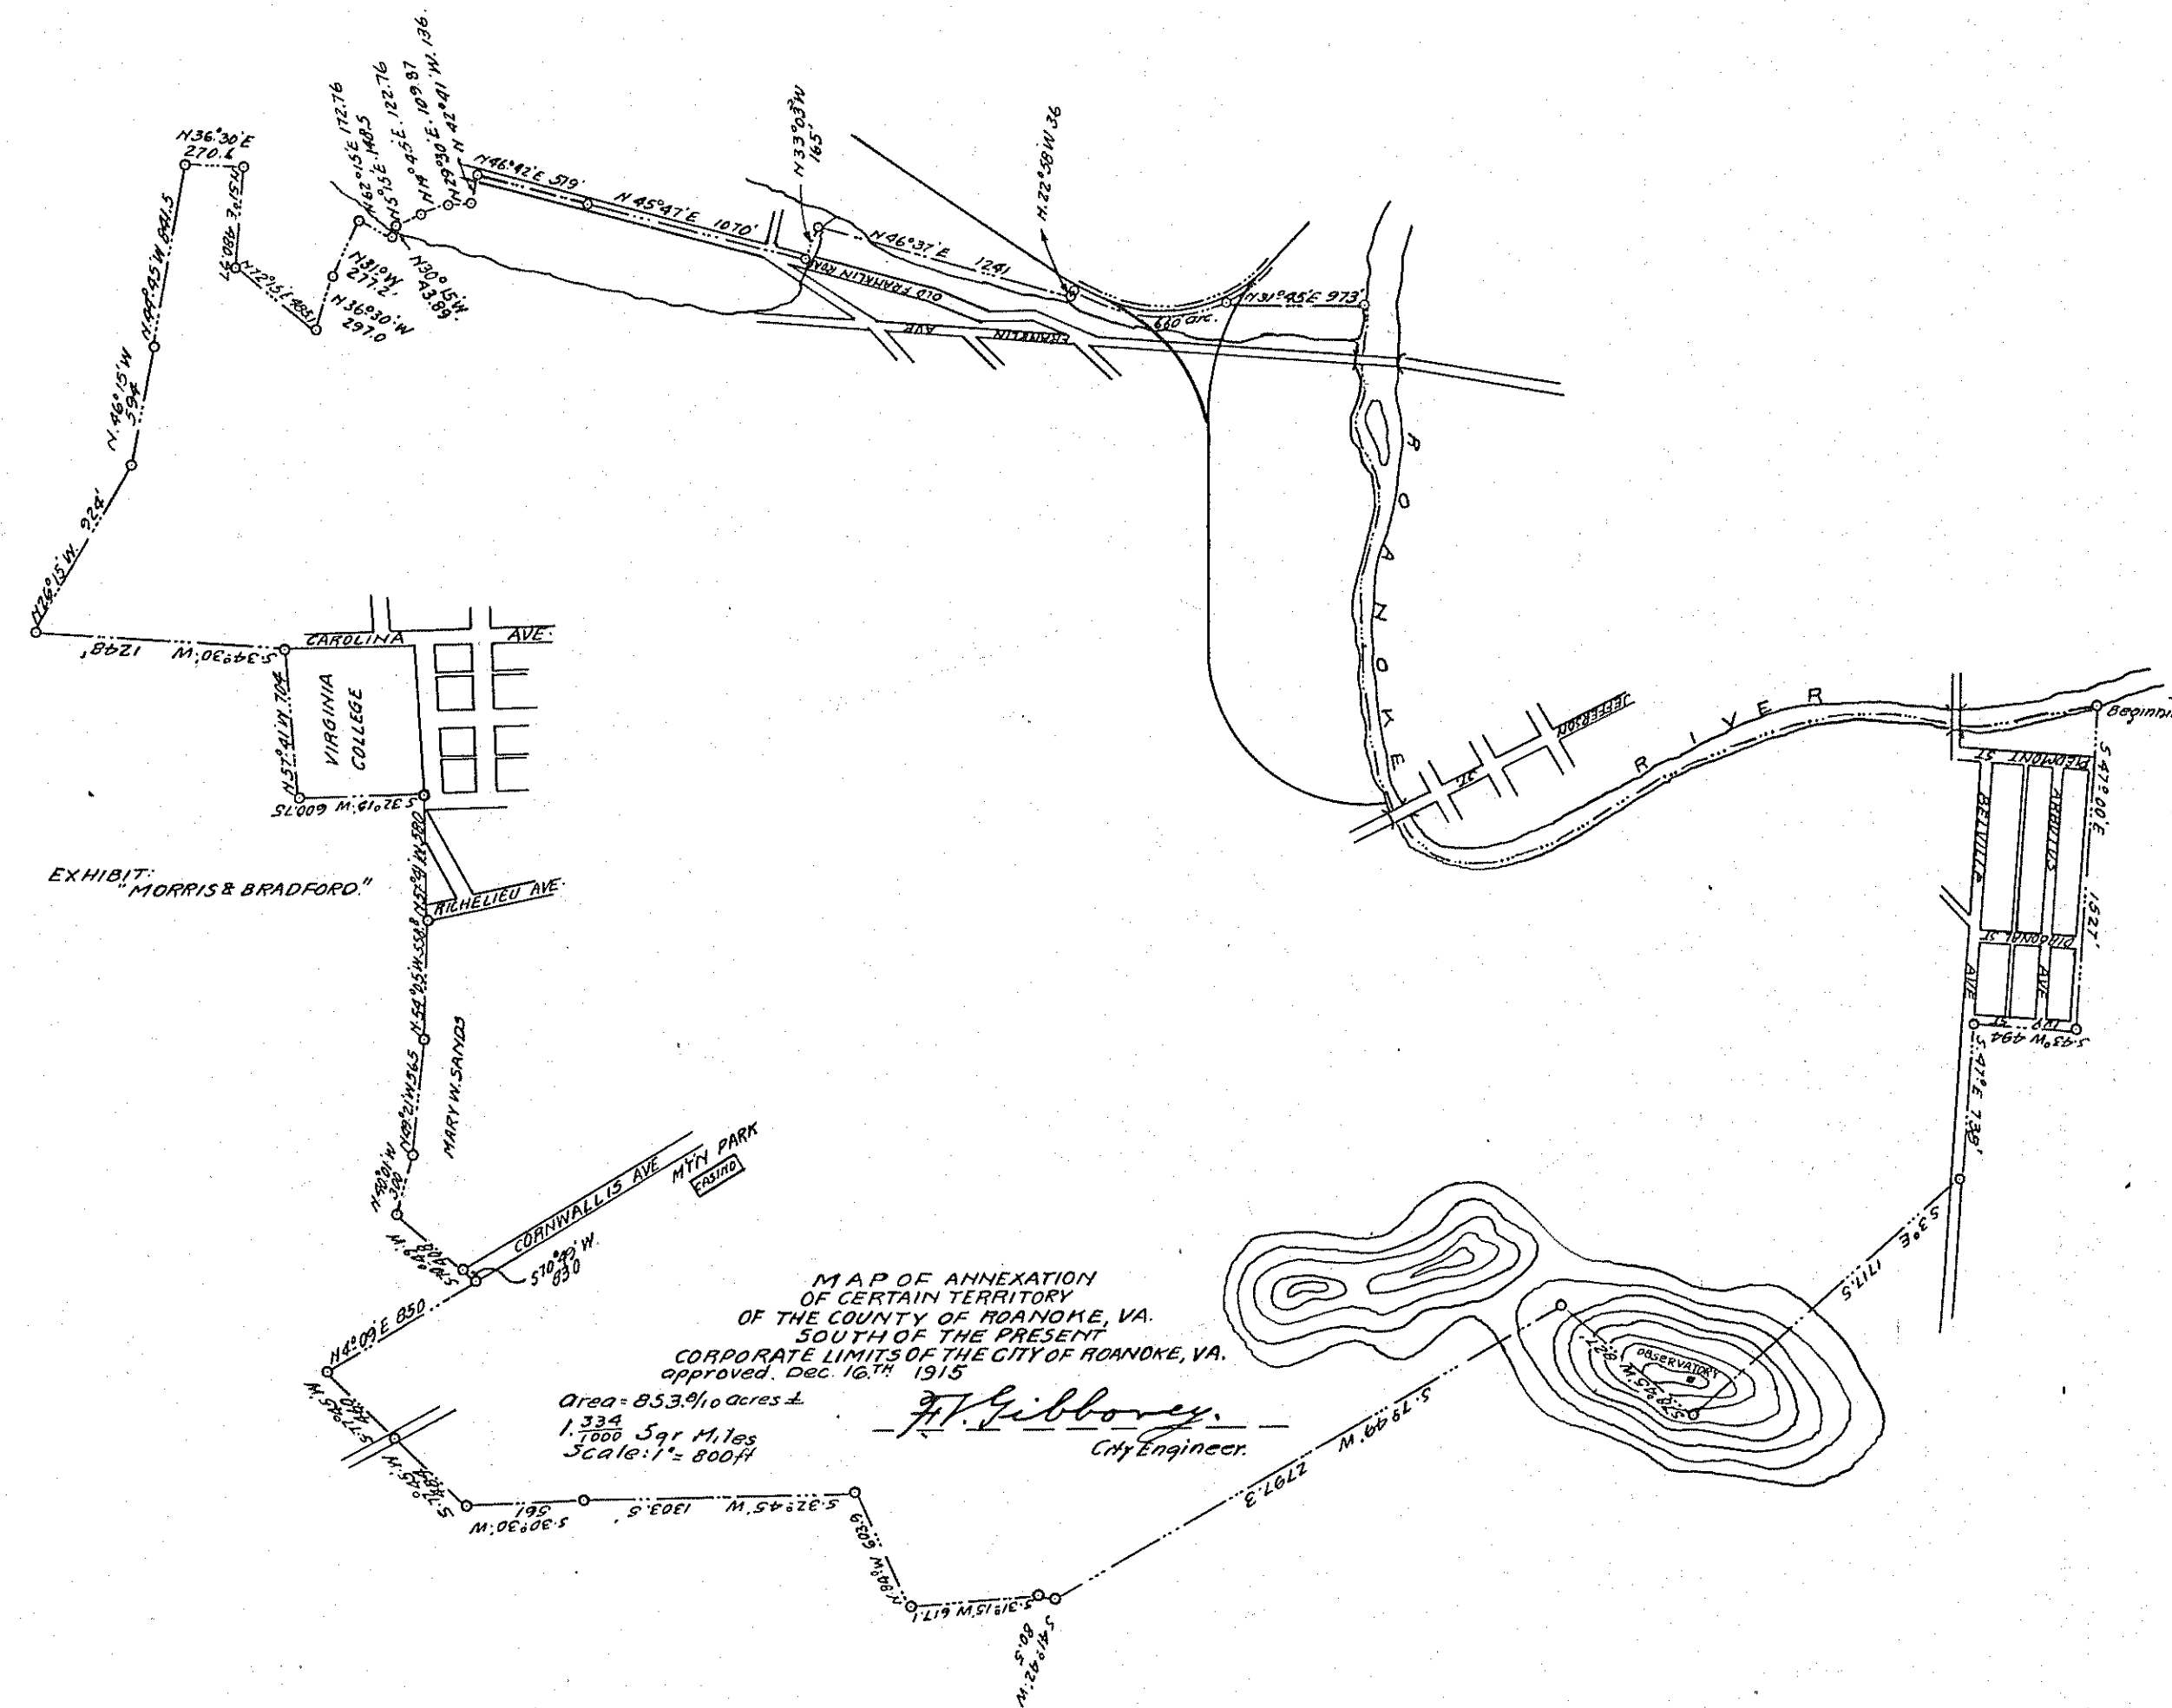


CRYSTAL SPRING

SOUTHEAST ANNEX


ANNEXATION TO ROANOKE CITY

DEC. 16, 1915

Exhibit
Morris & Bradford

In the Clerk's office, Circuit Court
of Roanoke County, the 29th day of December,
1915, this map was presented and with the
certificate annexed, admitted to record
Test: Thos. Preston D. Clerk

This tracing made April 5, 1928 from the
original tracing filed in the Office of the City
Engineer, Roanoke, Va. See plans 1232 and
1234, same office, for originals.
Made by J. H. Hildebrand
Checked by Wm. Tanner

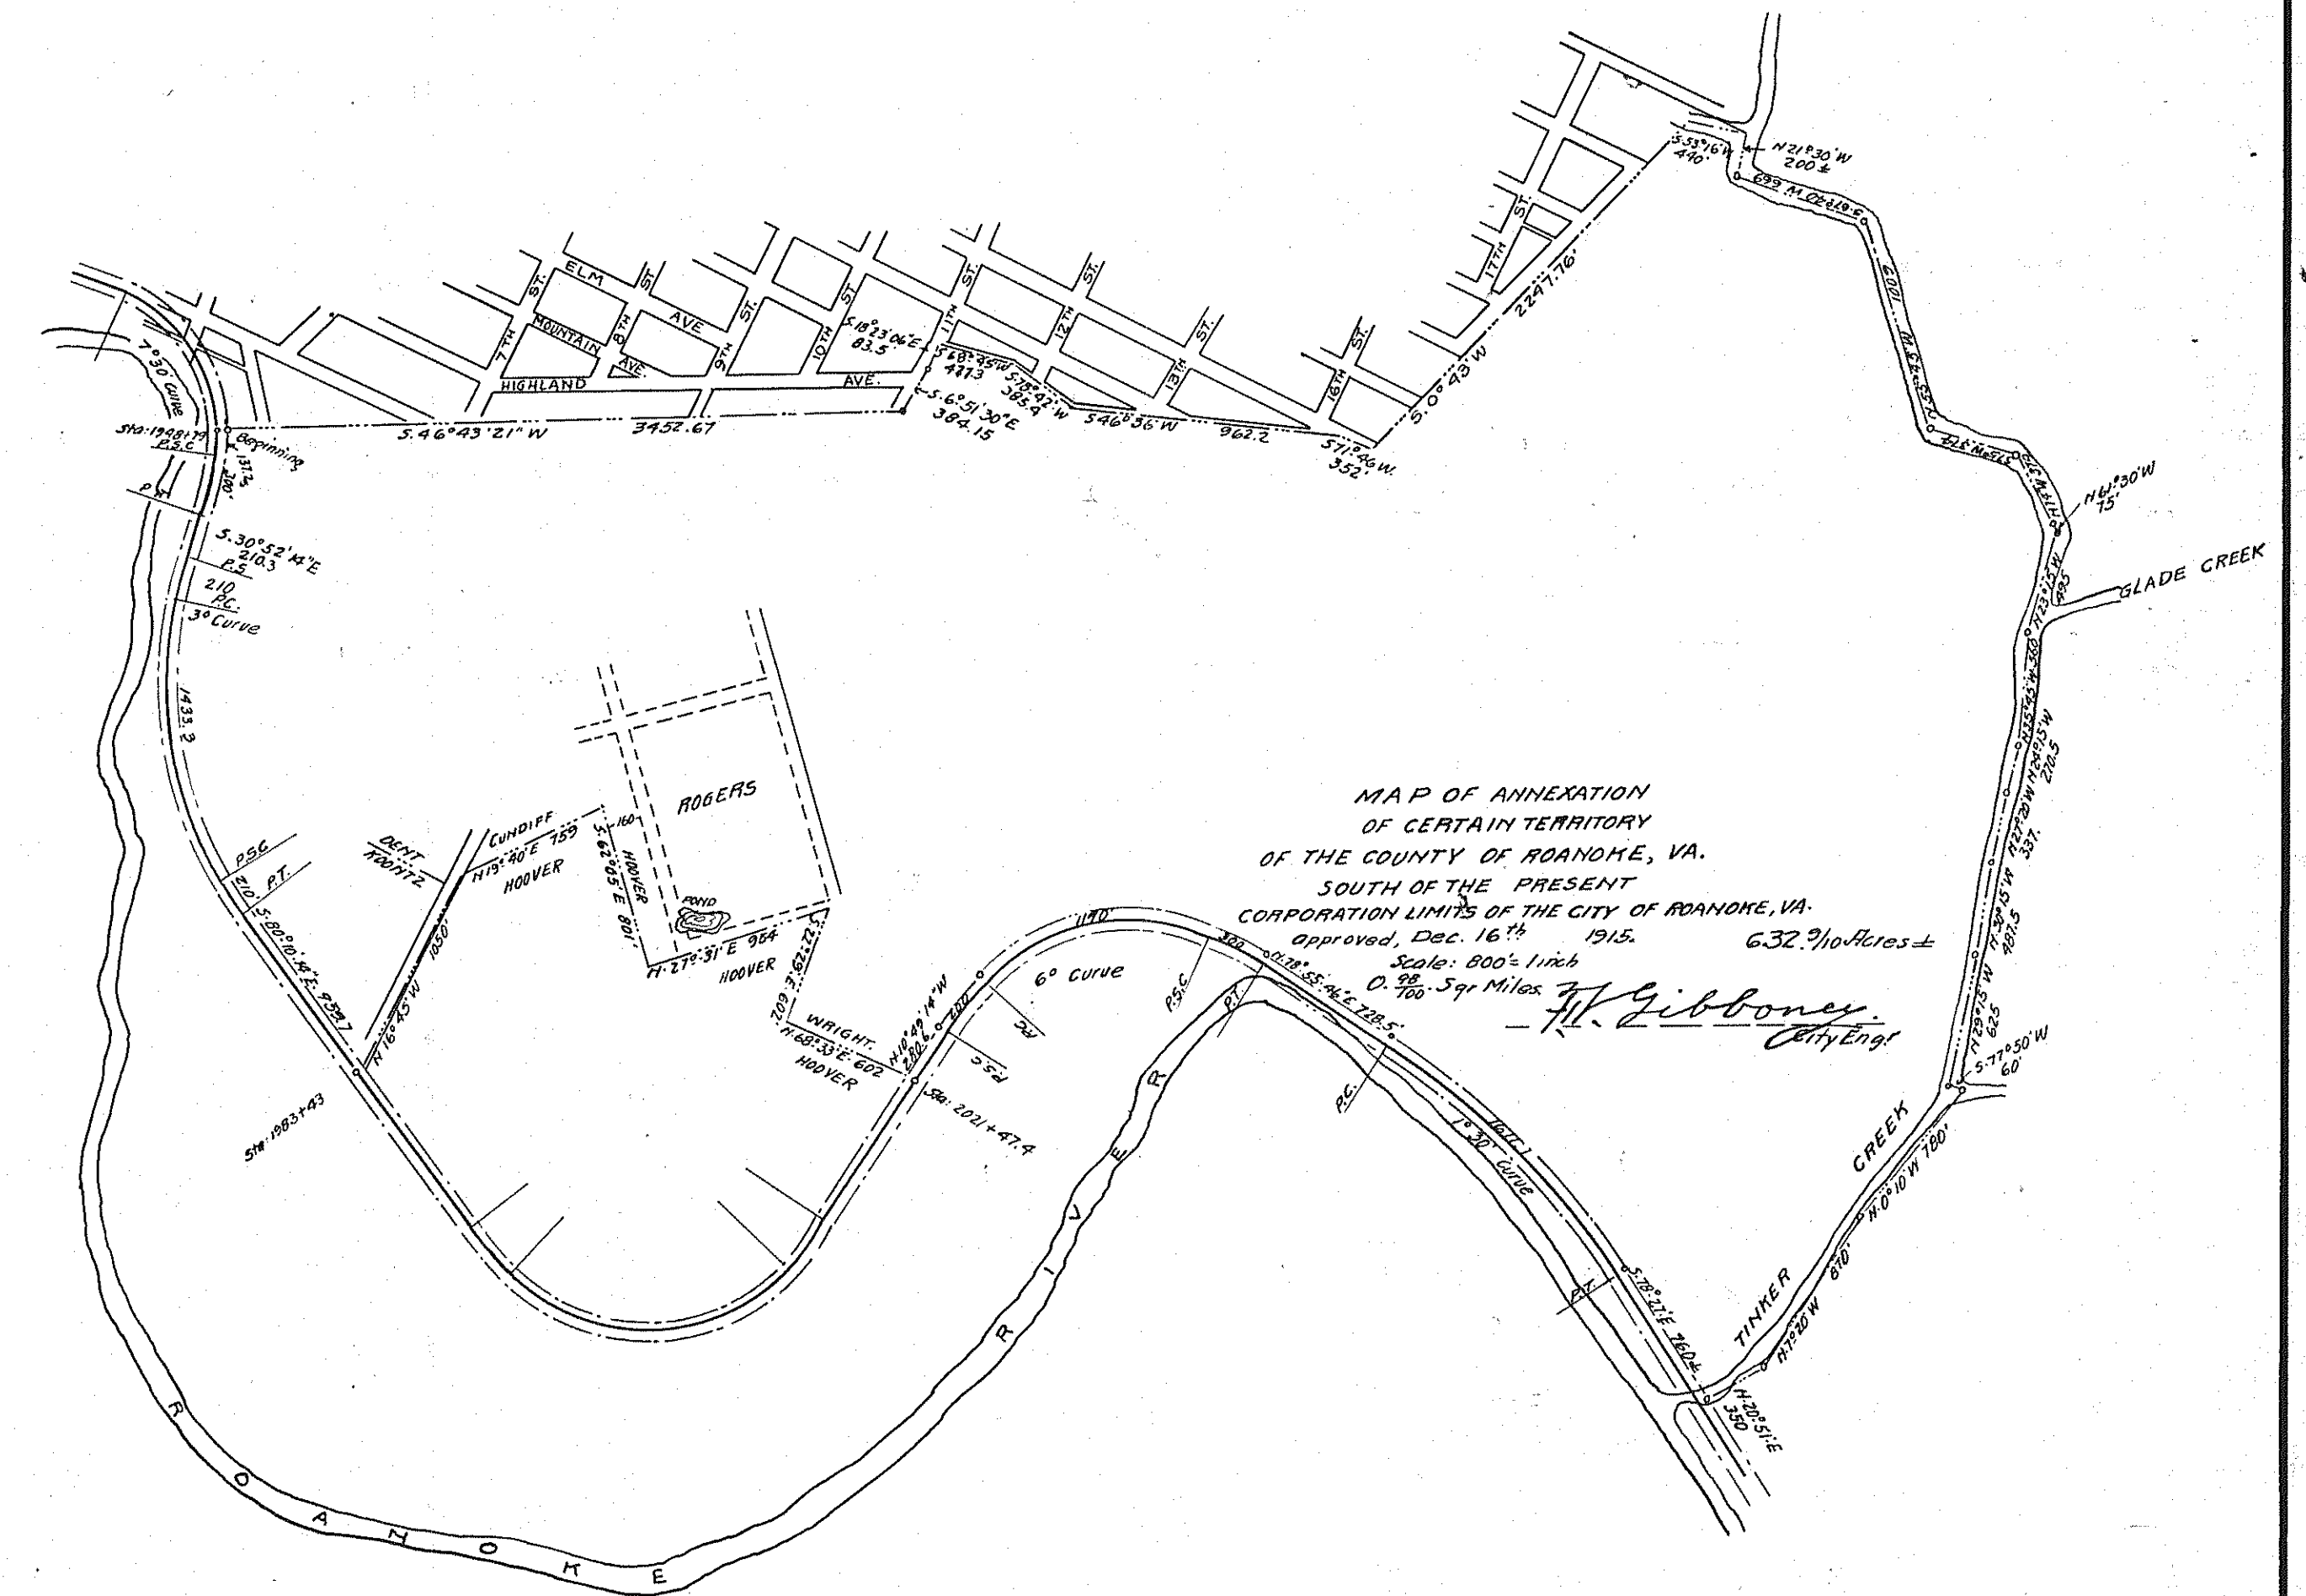

In the Clerk's office, Circuit
of Roanoke County, the 29th day
of December, 1915, this map was
presented and with the certificate
annexed, admitted to record
Test: Thos. Preston D. Clerk