


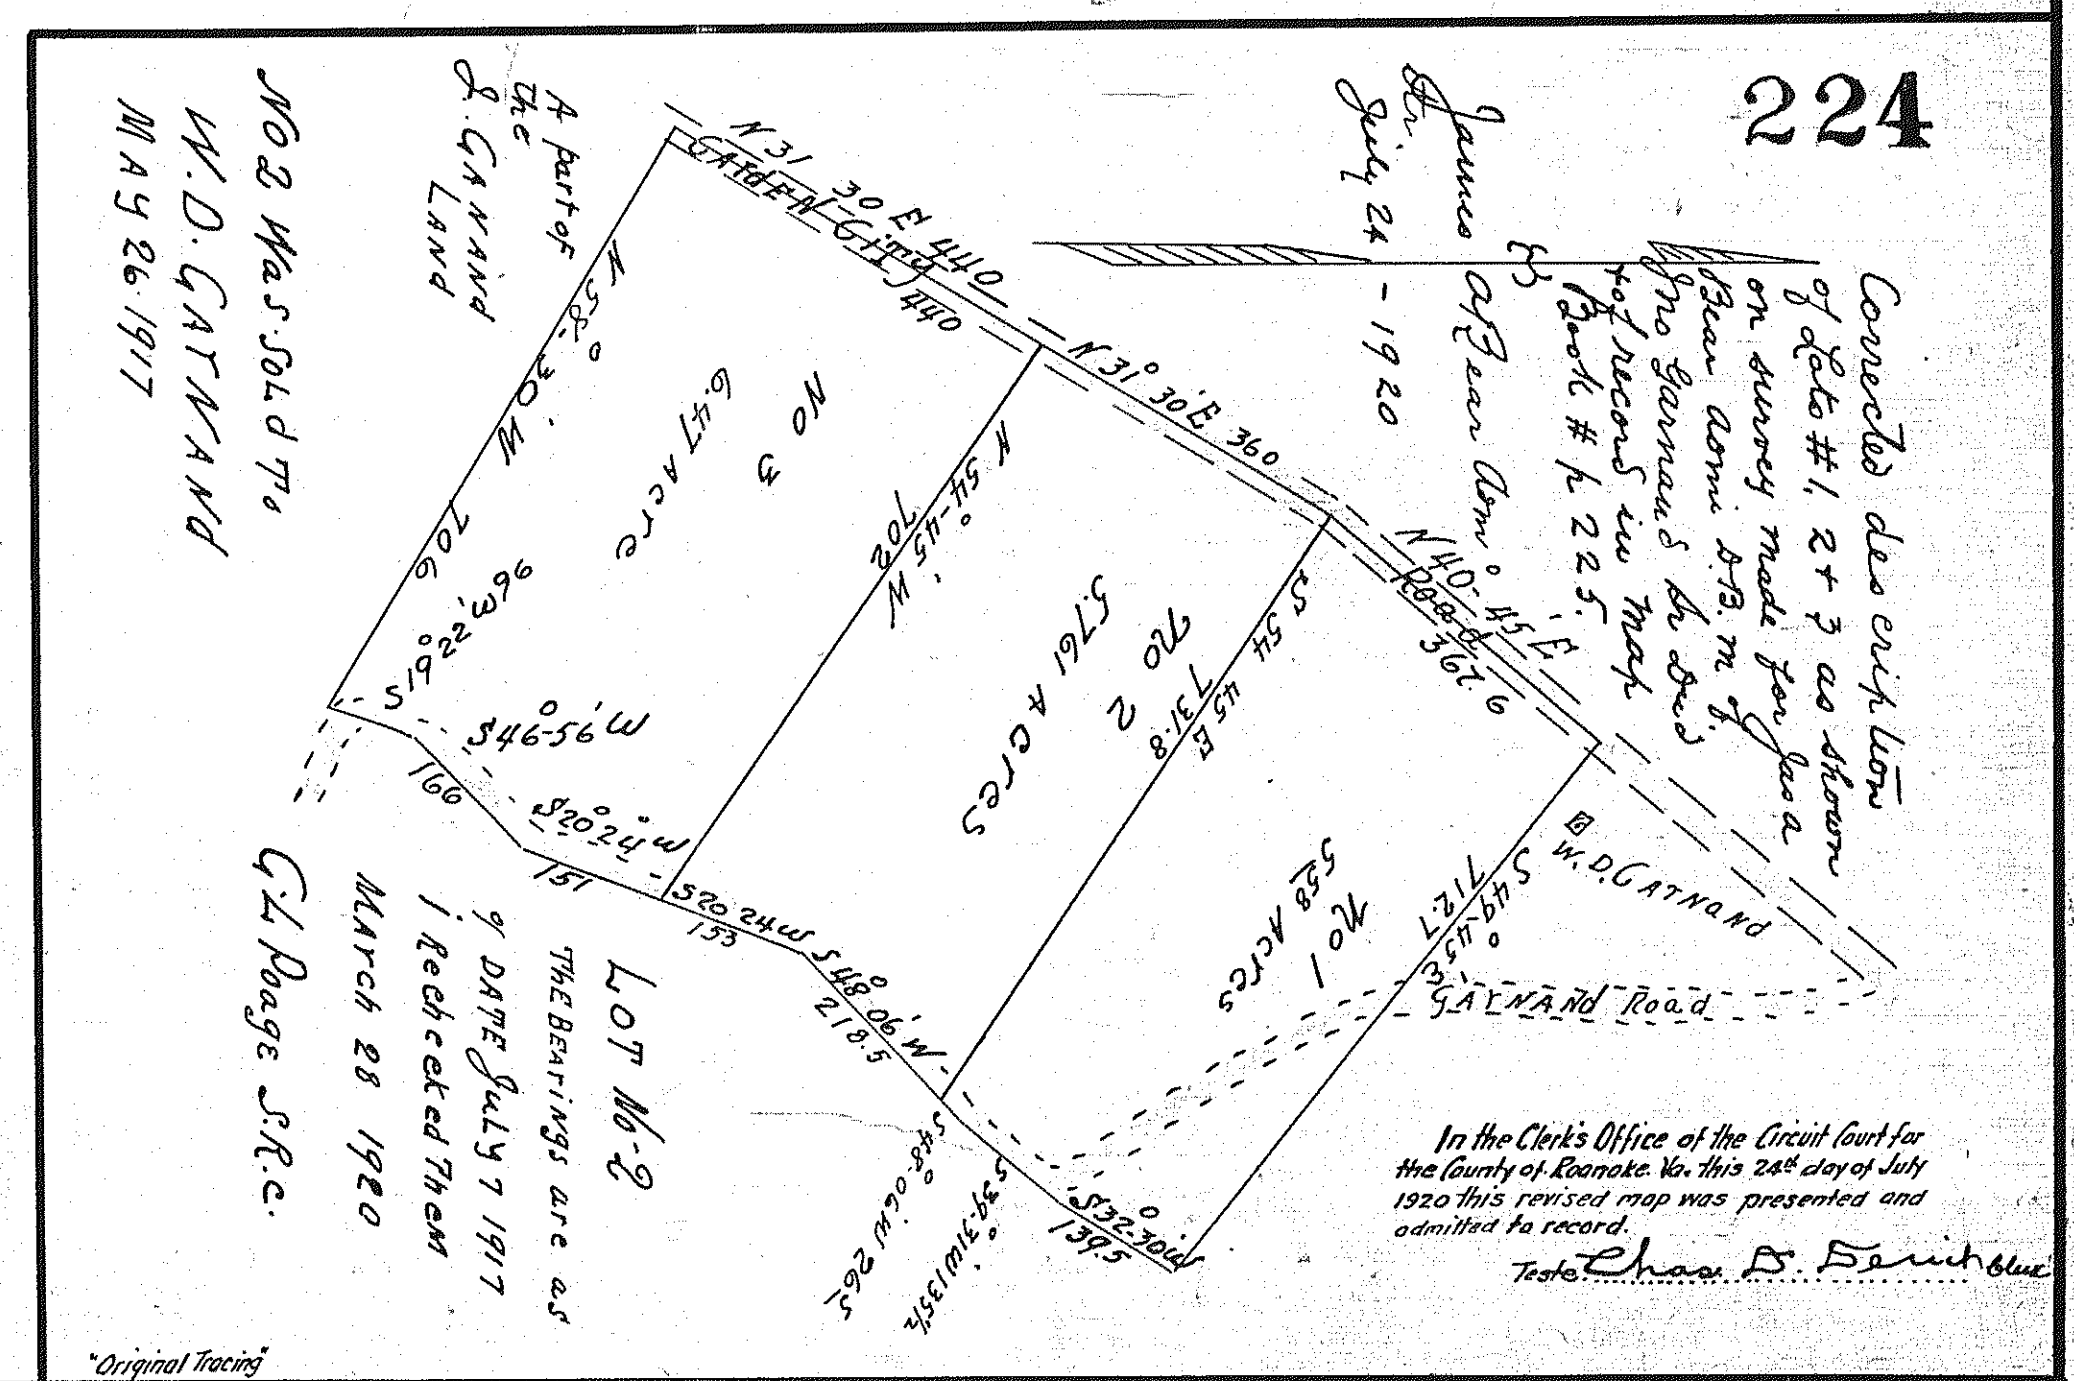

SURVEY FOR
JAMES A. BEAR ADMR & D.B.N.
 OF THE ESTATE OF
JOHN GARNAND SR. Deceased
 IN ROANOKE COUNTY, VA.
 Smith, Bradford & Co. Engrs.
 Roanoke, Va.

Scale 100 Feet = 1 Inch.

Date - April 19th 1917.

This tracing made April 9th 1918, from
 Plat 2204 A, page 224-225
 and original tracing on file in the office
 of the Clerk of the Circuit Court of Roanoke
 County at Salem, Virginia.
 Made by: *W.D. Gannand*
 Checked by: *J.P. Hildreth*

In the Clerk's Office of the Circuit Court for
 the County of Roanoke Va. this 28th day of July
 1920 this revised map was presented and
 admitted to record.
 Teste: *Chas. B. Smith*