

State of Virginia,
City of Roanoke, to-wit:

This day personally appeared before me, T. X. Parsons, a Notary Public in and for the City and State aforesaid, Geo. W. Chaney, President, and R. T. Lloyd, Secretary, of the Houston Land Corporation, who acknowledged their signatures to the writing above, bearing date on August 15, 1923.

Given under my hand this 17th day of August 1923.
My commission expires on the 18th day of Jan. 1926.

T. X. Parsons,
Notary Public

In the Clerk's Office of the Circuit Court for the County of Roanoke, Va., this 20th day of August 1923, this map was presented, and with the certificate of acknowledgment thereto annexed, admitted to record at 10:30 o'clock A.M.


Teste: Chas. D. Decker Clerk

PLAT
WILDWOOD PLACE

ROANOKE, VA.

SCALE 1"=50 FT.

This tracing made April 12, 1928 from an original blue print filed in the Office of the Clerk of the Circuit Court of Roanoke County, at Salem, Virginia.
Made by J. R. Hildebrand
checked by Wm. Palmer

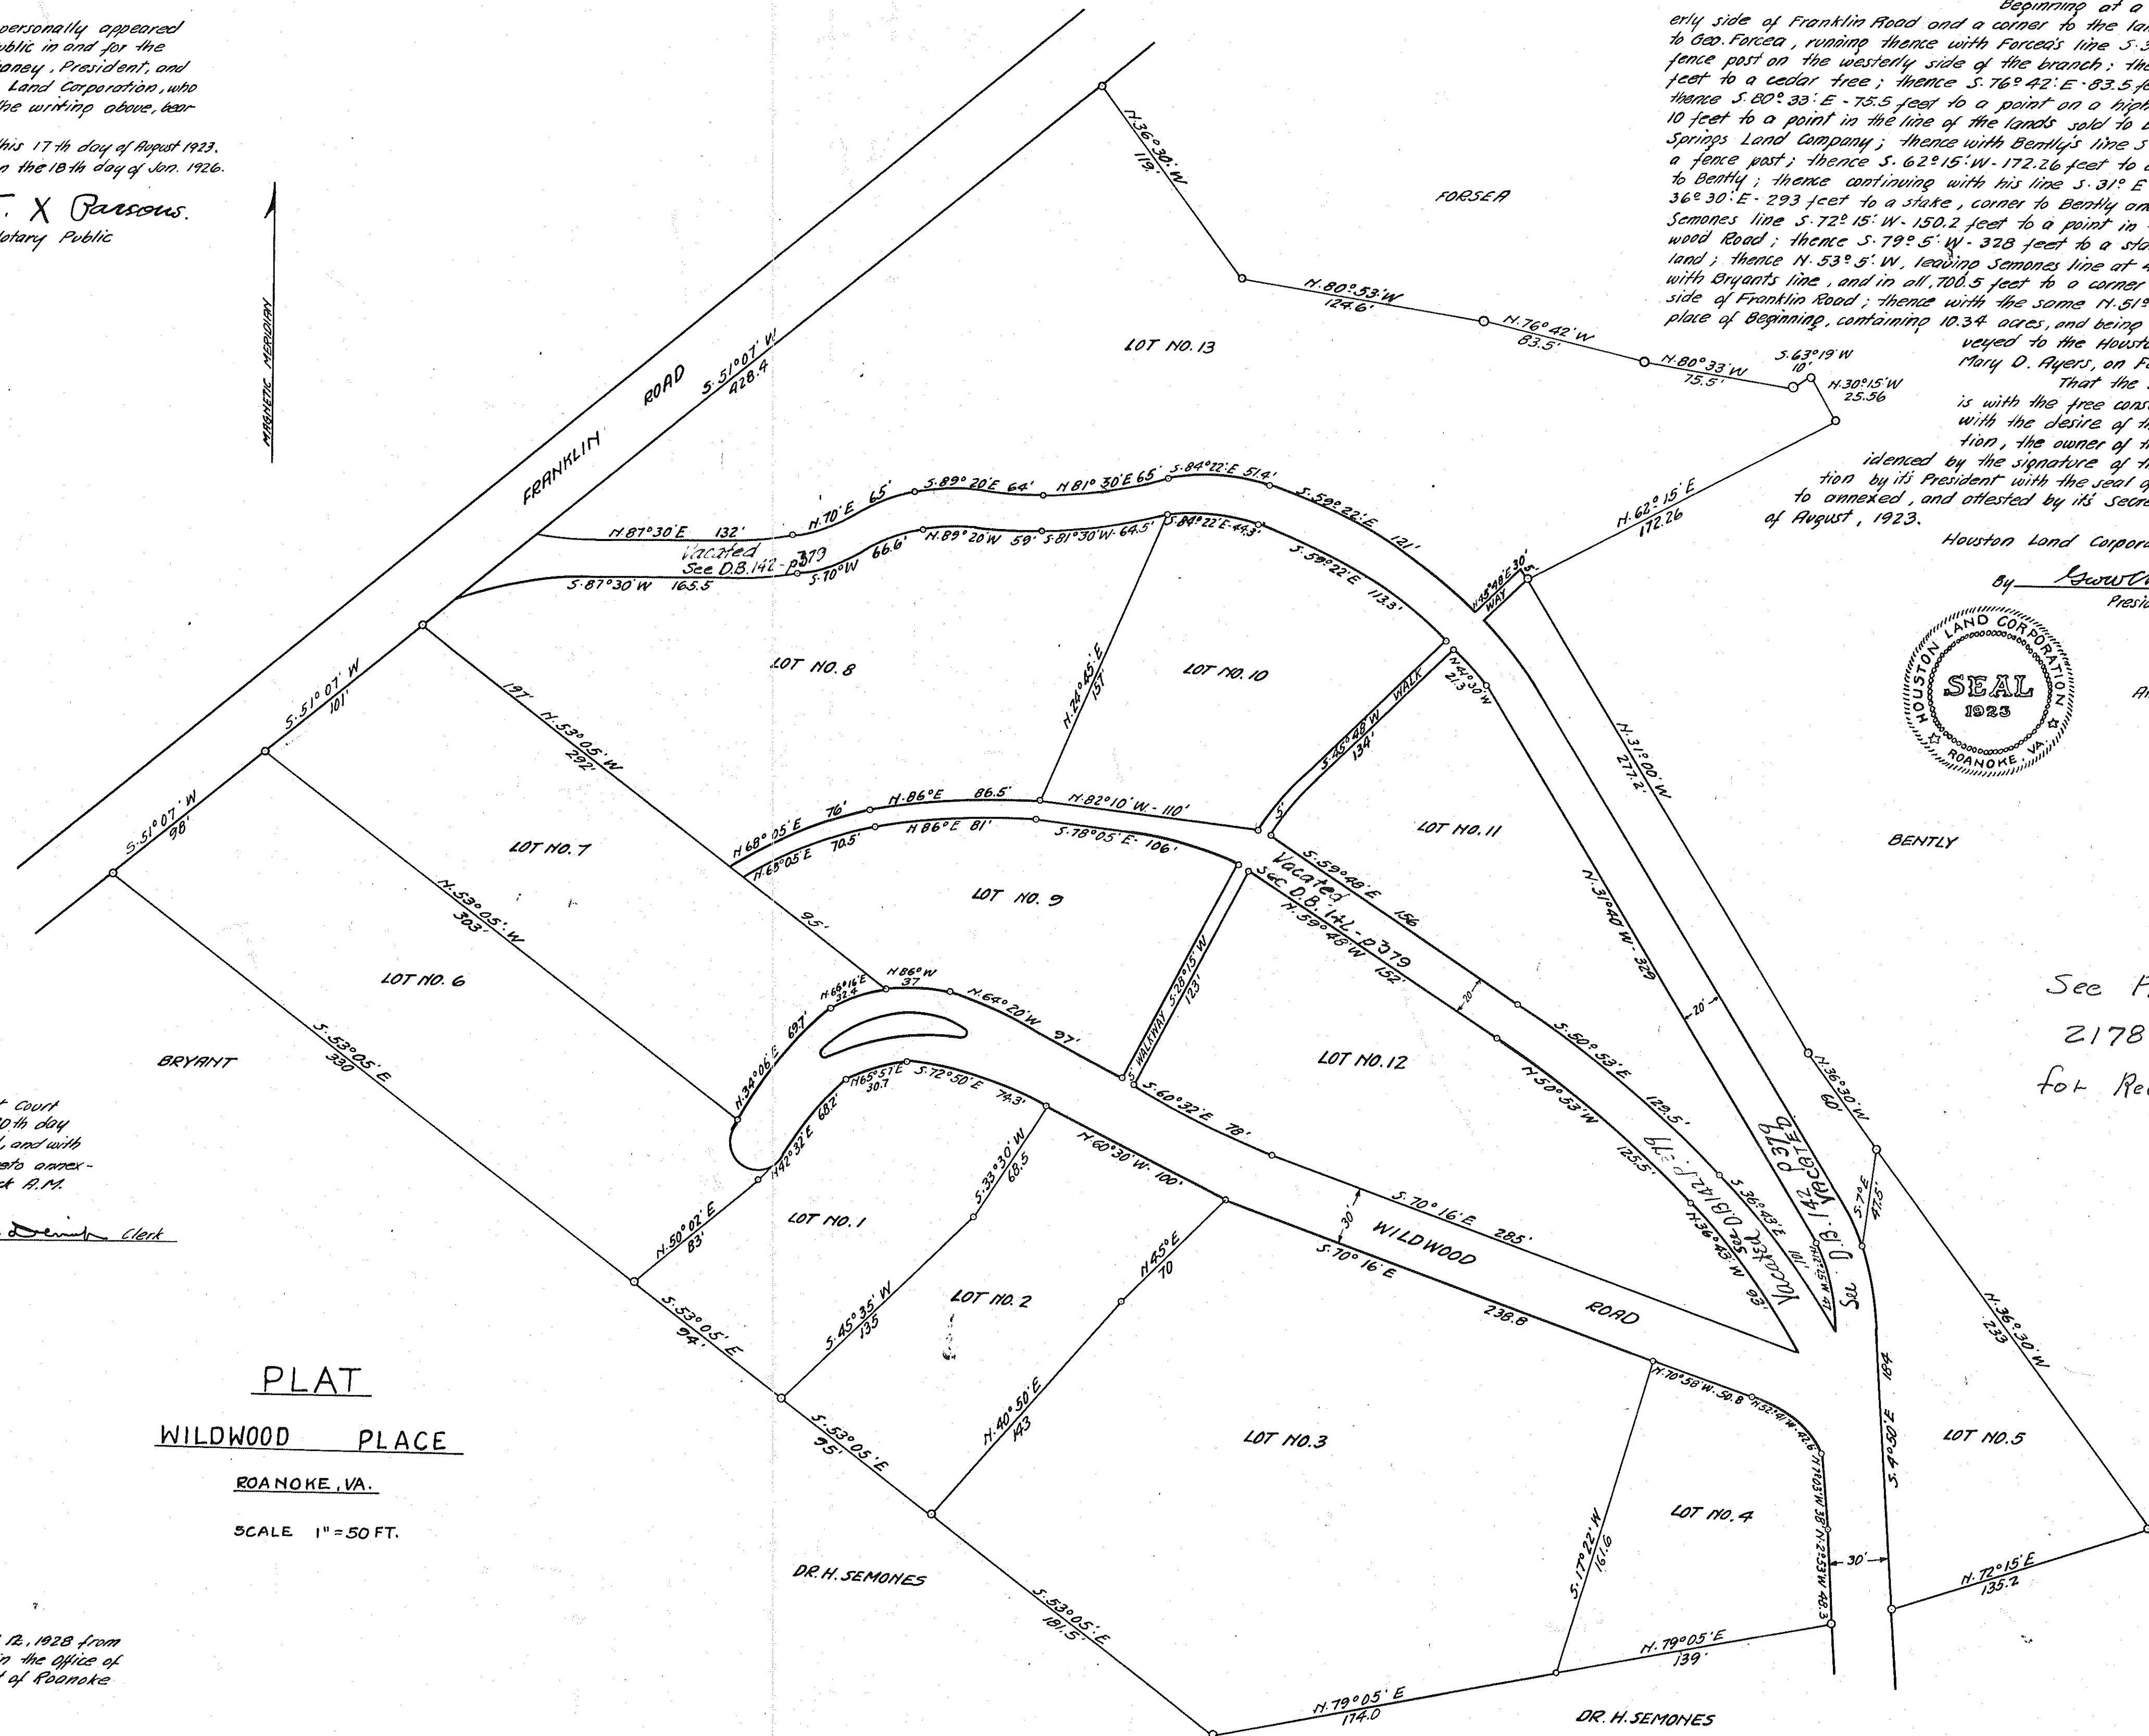

Statement of the Houston Land Corporation made in accordance and as required by Section 5218 Code of Virginia in connection with the recording of the plat of its land, lying in Roanoke County, Virginia, subdivided as shown on the map hereto attached.

The Houston Land Corporation, by its proper officers hereby state that it owns the tract or parcel of land as is shown and subdivided on the plat hereto annexed called "Wildwood Place", said tract or parcel of land being described as follows to-wit:

"Beginning at a locust tree on the easterly side of Franklin Road and a corner to the lands conveyed by Mr. Ayers to Geo. Farce, running thence with Farce's line S. 36° 30' E. 119 feet to a fence post on the westerly side of the branch; thence S. 80° 53' E. 124.6 feet to a cedar tree; thence S. 76° 42' E. 83.5 feet to another cedar tree; thence S. 60° 33' E. 75.5 feet to a point on a high bank; thence N. 63° 19' E. 10 feet to a point in the line of the lands sold to Bently by the Capital Springs Land Company; thence with Bently's line S. 30° 15' E. 25.56 feet to a fence post; thence S. 62° 15' W. 172.26 feet to a fence post, a corner to Bently; thence continuing with his line S. 31° E. 277.2 feet; thence S. 36° 30' E. 293 feet to a stake, corner to Bently and Semones; thence with Semones line S. 72° 15' W. 150.2 feet to a point in the center line of Wildwood Road; thence S. 79° 5' W. 328 feet to a stake, corner to Semones land; thence N. 53° 5' W. leaving Semones line at 424.64 feet, continuing with Bryant's line, and in all, 700.5 feet to a corner post on the easterly side of Franklin Road; thence with the same N. 51° 7' E. 627.4 feet to the place of beginning, containing 10.34 acres, and being the same property conveyed to the Houston Land Corporation by Harry D. Ayers, on February 1st 1923."

That the subdivision of this plat is with the free consent and in accordance with the desire of the Houston Land Corporation, the owner of the said land, as is evidenced by the signature of the Houston Land Corporation by its President with the seal of the Corporation here to annexed, and attested by its Secretary this 15th day of August, 1923.

Houston Land Corporation

By Geo. W. Chaney
President



Attest A. H. Lloyd
Secretary

See Plan #
2178
for Revision