


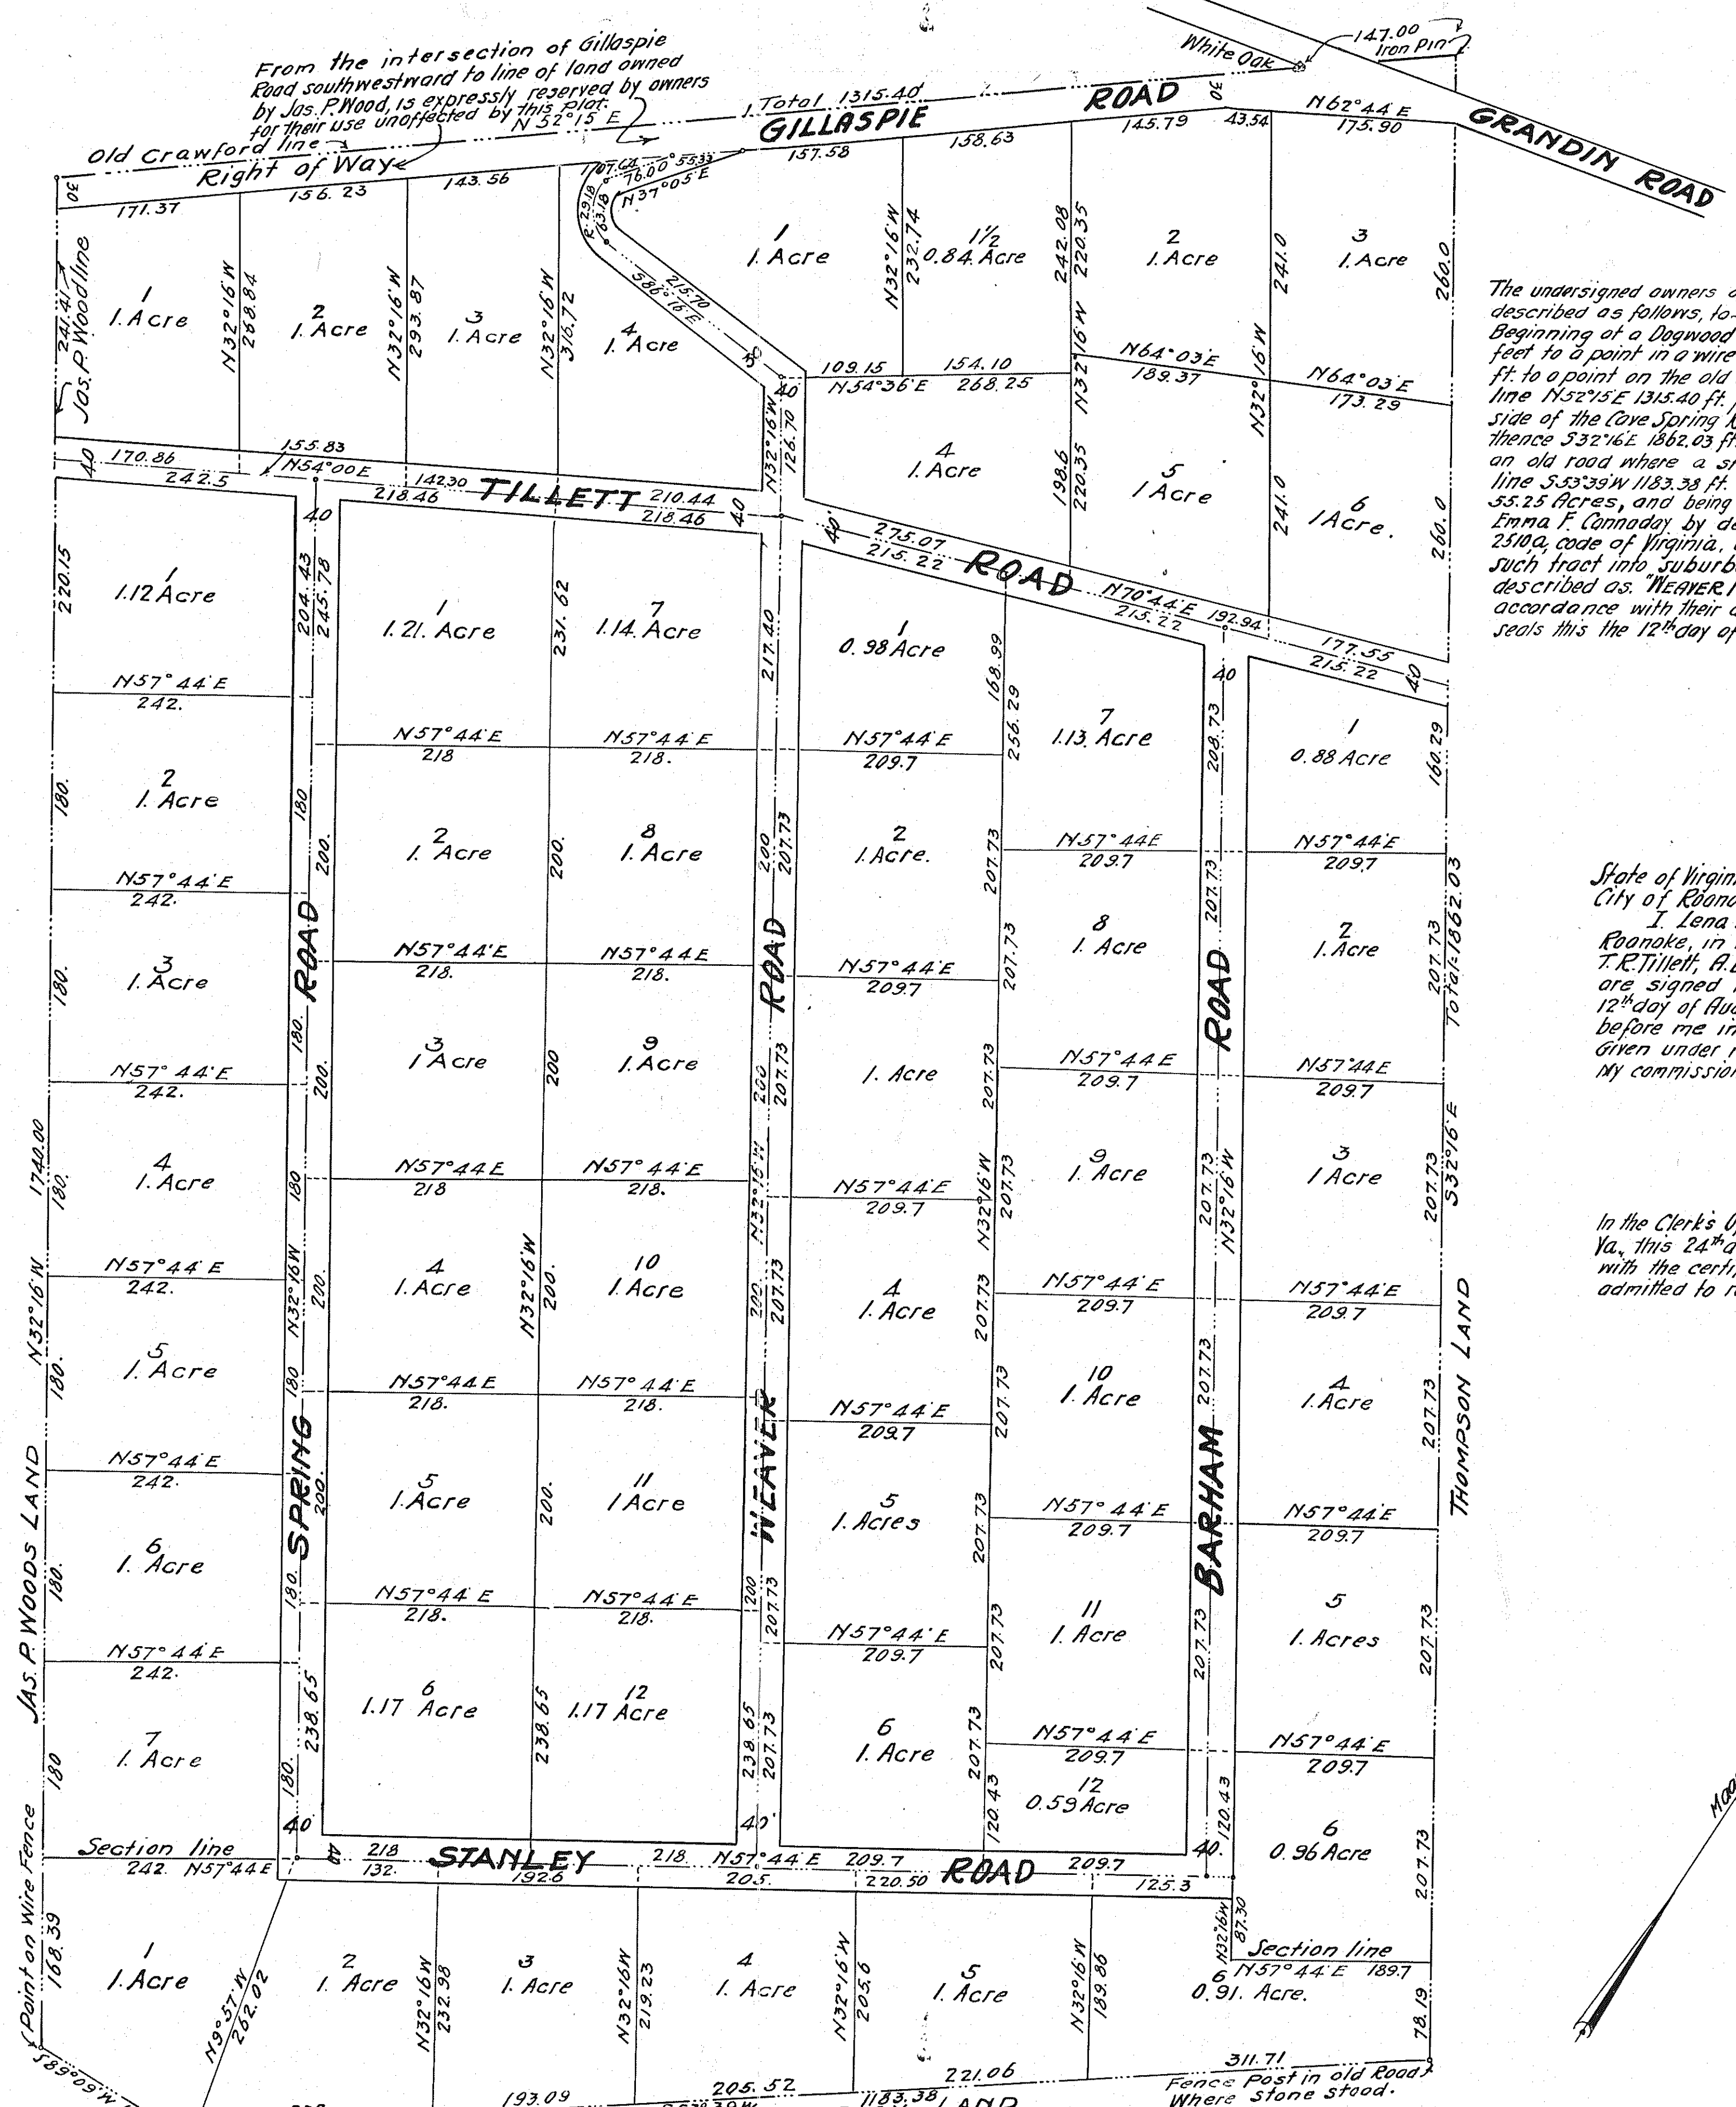


The undersigned owners of a tract of land lying in Roanoke County, Virginia, described as follows, to-wit:
Beginning at a Dogwood corner to G.B. Showalter; thence S89°09'W 142.73 feet to a point in a wire fence; thence along the Jas. P. Wood's line N72°15'E 1315.40 ft. to a point on the old Crawford line; thence along the old Crawford line N32°15'E 1315.40 ft. passing through a white oak tree on the southern side of the Cave Spring Road, to an iron pin where a fence post stood; thence S32°16'E 1862.03 ft. along the Thompson line to a fence post in an old road where a stone stood; thence still along the Thompson line S53°39'W 1183.38 ft. to the place of beginning, and containing 55.25 Acres, and being the same property conveyed to them by Emma F. Connolly by deed dated July 19, 1919, in compliance with Section 2510a, code of Virginia, do hereby declare that the sub-division of such tract into Suburban Lots as appears in this plat known and described as 'WEAVER HEIGHTS' is with their free consent and in accordance with their desire. Witness the following signatures and seals this the 12th day of August, 1919.

W. G. Weaver (Seal)
J. R. Tillett (Seal)
A. B. Coleman (Seal)
J. M. Gillaspie (Seal)

State of Virginia,) TO-WIT:
City of Roanoke,)
I, Lena M. Hall, a Notary Public in and for the City of Roanoke, in the State of Virginia, do certify that W. G. Weaver, J. R. Tillett, A. B. Coleman, and J. M. Gillaspie, whose names are signed to the foregoing writing bearing date of the 12th day of August, 1919, have each acknowledged the same before me in my said City.
Given under my hand this 17th day of November 1919.
My commission expires October 10 - 1923.
Lena M. Hall
Notary Public.

In the Clerk's Office of the Circuit Court for the County of Roanoke, Va., this 24th day of Nov. 1919 this map was presented, and with the certificate of acknowledgment thereto annexed admitted to record at 2 O'clock P.M.
Teste: Geo. D. Smith, Clerk.

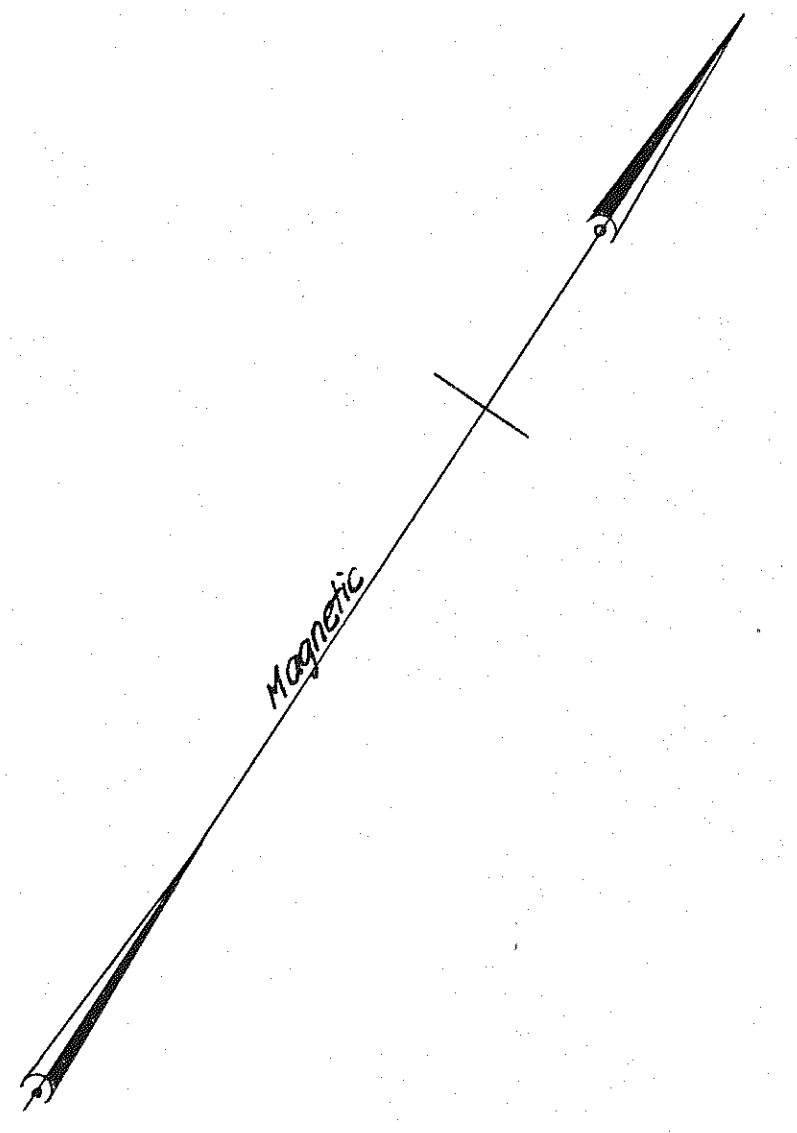

This tracing made April 18th 1928, from original Blue Print on file in the office of the Clerk of the Circuit Court of Roanoke County, at Salem, Virginia.
Made by Wm. Calhoun
Checked by J. R. Williams

WEAVER HEIGHTS
IN ROANOKE COUNTY, VA.
Smith, Bradford & Co. Engineers.
August 12th 1919.
Scale 100 Feet = 1 Inch.