


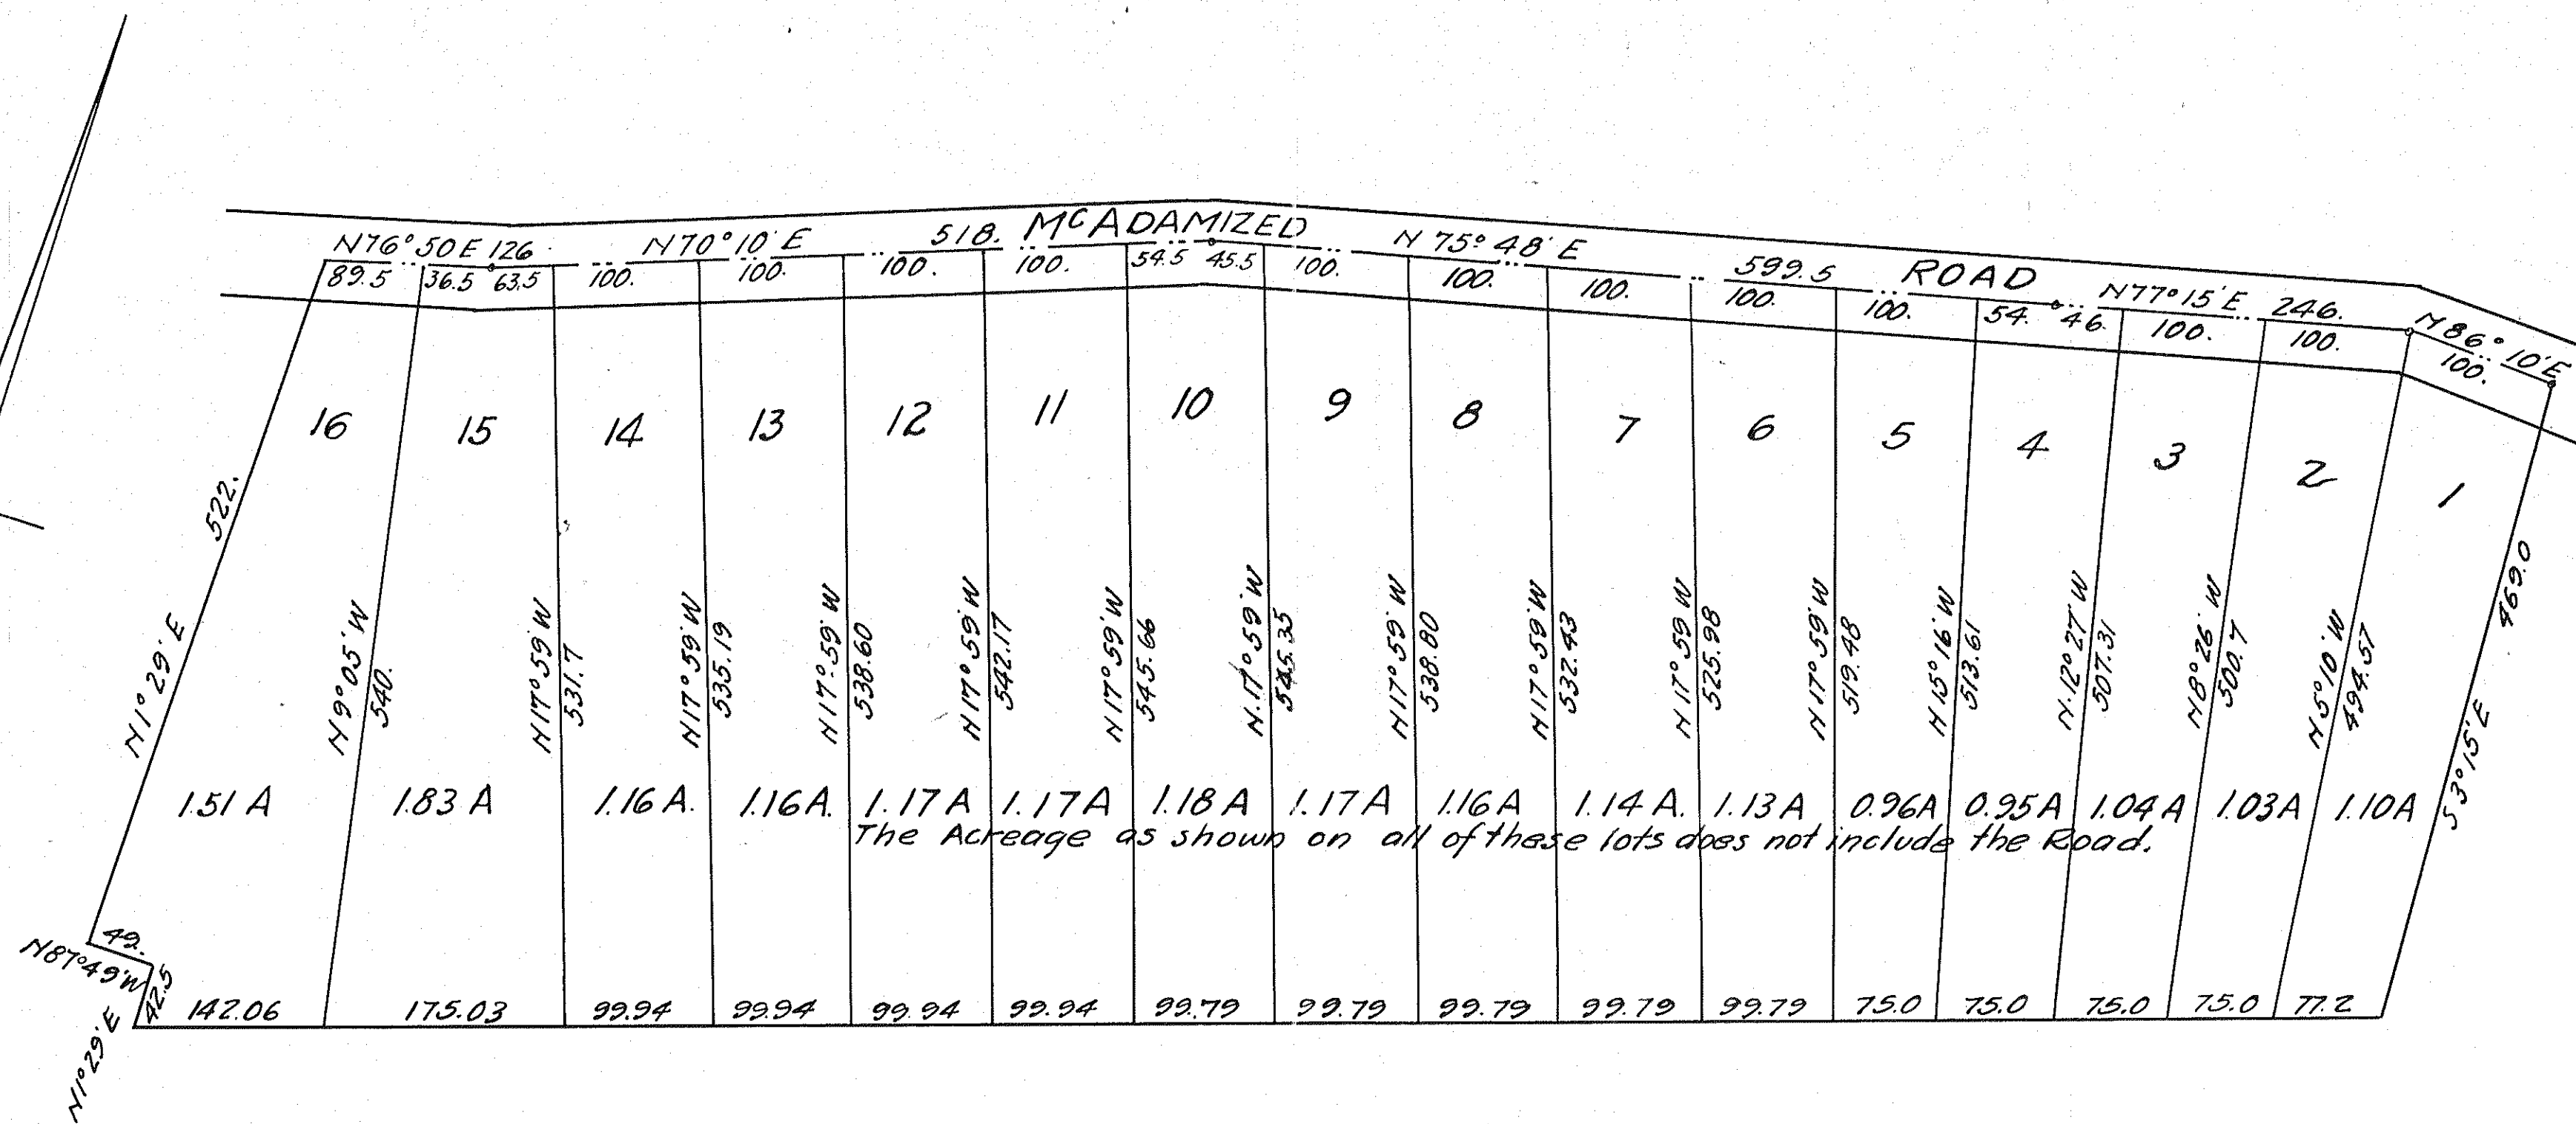

This having made May 4, 1920, the Jacob Stoutamire Heirs' map taken from map spread on page 257, Road Book 1, and the Evans Hills map taken from an original blue print filed in the Office of the Clerk of the Circuit Court of Roanoke County, at Salem, Virginia, made by J. F. Higdon and checked by J. F. Higdon.

EVANS HILLS IN ROANOKE CO., VA. Smith, Bradford & Co., Engrs April 21st 1920.

Scale 100 Feet = 1 Inch.

The above and foregoing subdivision of EVANS HILLS, Roanoke County, Virginia, made by Smith, Bradford & Co., Engrs. April 21st, 1920, as appears in the plat, is with the free consent and in accordance with the desire of the undersigned owner and proprietor.

Given under my hand this 6th day of July, 1920.

E. Baker Evans

In the Clerk's Office of the Circuit Court for the County of Roanoke, Va., this 6th day of July 1920 this deed was presented, and with the certificate of acknowledgment thereto annexed, admitted to record at 12:55 o'clock P.M.

Teste


Chas. S. Smith, clerk

State of Virginia } to-wit:
County of Roanoke }

I, Chas. W. Cook, a Notary Public in and for the County aforesaid, in the State of Virginia, do hereby certify that E. Baker Evans, whose name is signed to the above writing, has personally appeared, and acknowledged the same before me in my county and state aforesaid. Given under my hand this 6th day of July, 1920. My commission expires August 7th, 1923.

Charles W. Cook
Notary Public

JACOB STOUTAMIRE'S HEIRS

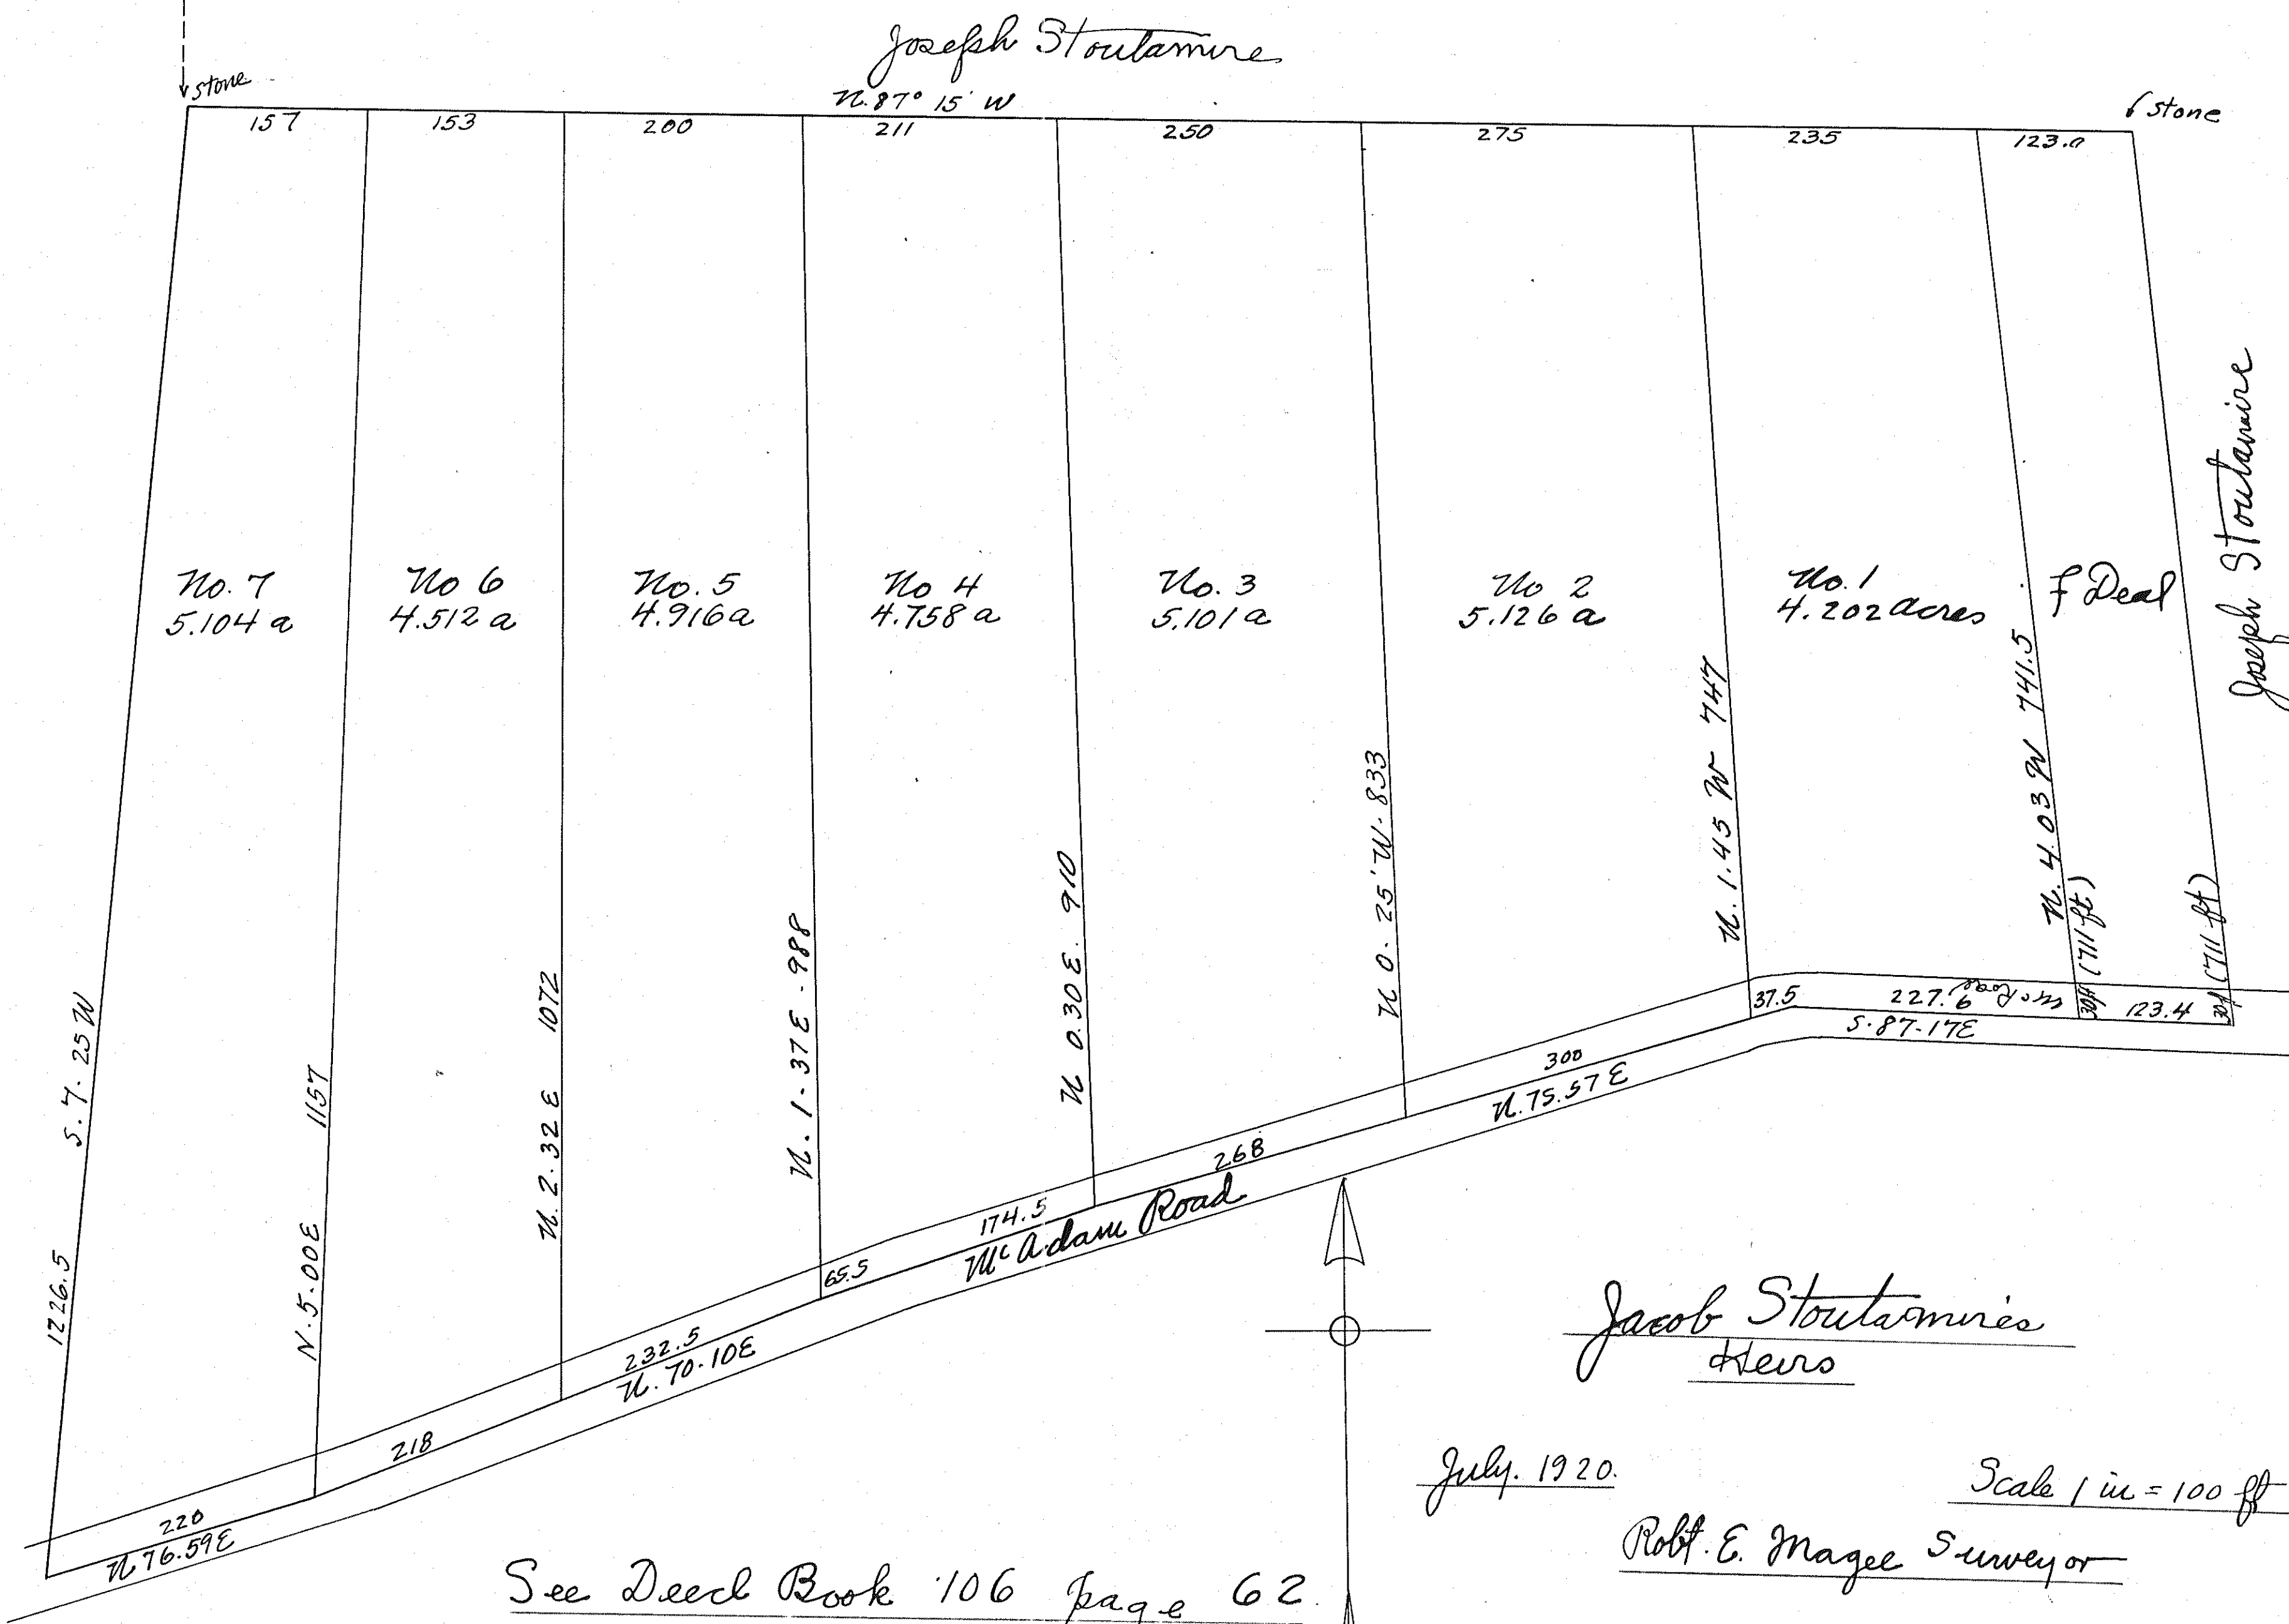

Jacob Stoutamire's Heirs

July, 1920.

Scale 1 in = 100 ft

Robt. E. Magee Surveyor

See Deed Book 106 page 62