


IDLEWILD PARK.

owned by
IDLEWILD PARK CORPORATION.
 IN ROANOKE CO., VA.
 Smith, Bradford & Co., Engineer's.
 July 2nd 1920.

The above sub-division of land in Roanoke County, Virginia, owned by the Idlewild Park Corporation in the County of Roanoke, Virginia, on the North and East of the Vinton Road in said County and to the West of the Norfolk & Western Railway as appears in this plat is with the free consent and in accordance with the desire of the undersigned owner.

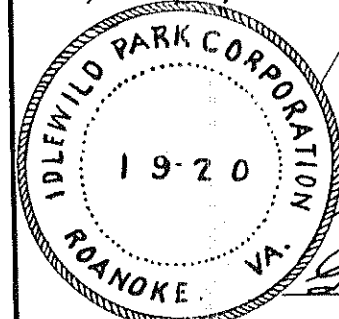

IDLEWILD PARK CORPORATION
 BY *H. H. Martley*
 PRESIDENT

ATTEST:
G. C. Holcomb
 Secretary

State of Virginia, to wit:-
 City of Roanoke

I, J. S. Bloomer, a Notary Public for the City aforesaid in the State of Virginia, do hereby certify that H. H. Martley and G. C. Holcomb whose names are signed to the foregoing writing as President and Secretary respectively of the Idlewild Park Corporation have each personally appeared before me and acknowledged the same in my City and State aforesaid.


Given under my hand this the 14th day of July, 1920.

My commission expires June 18th 1923. *J. S. Bloomer*
 Notary Public

VINTON, VA.
 PASSENGER STA.

To the Clerk's Office of the Circuit Court for the County of Roanoke, Va., this 19th day of July 1920, this map was presented, and with the certificate of acknowledgment thereto annexed admitted to record.

Teste: *Chas. D. Dantz* Clerk

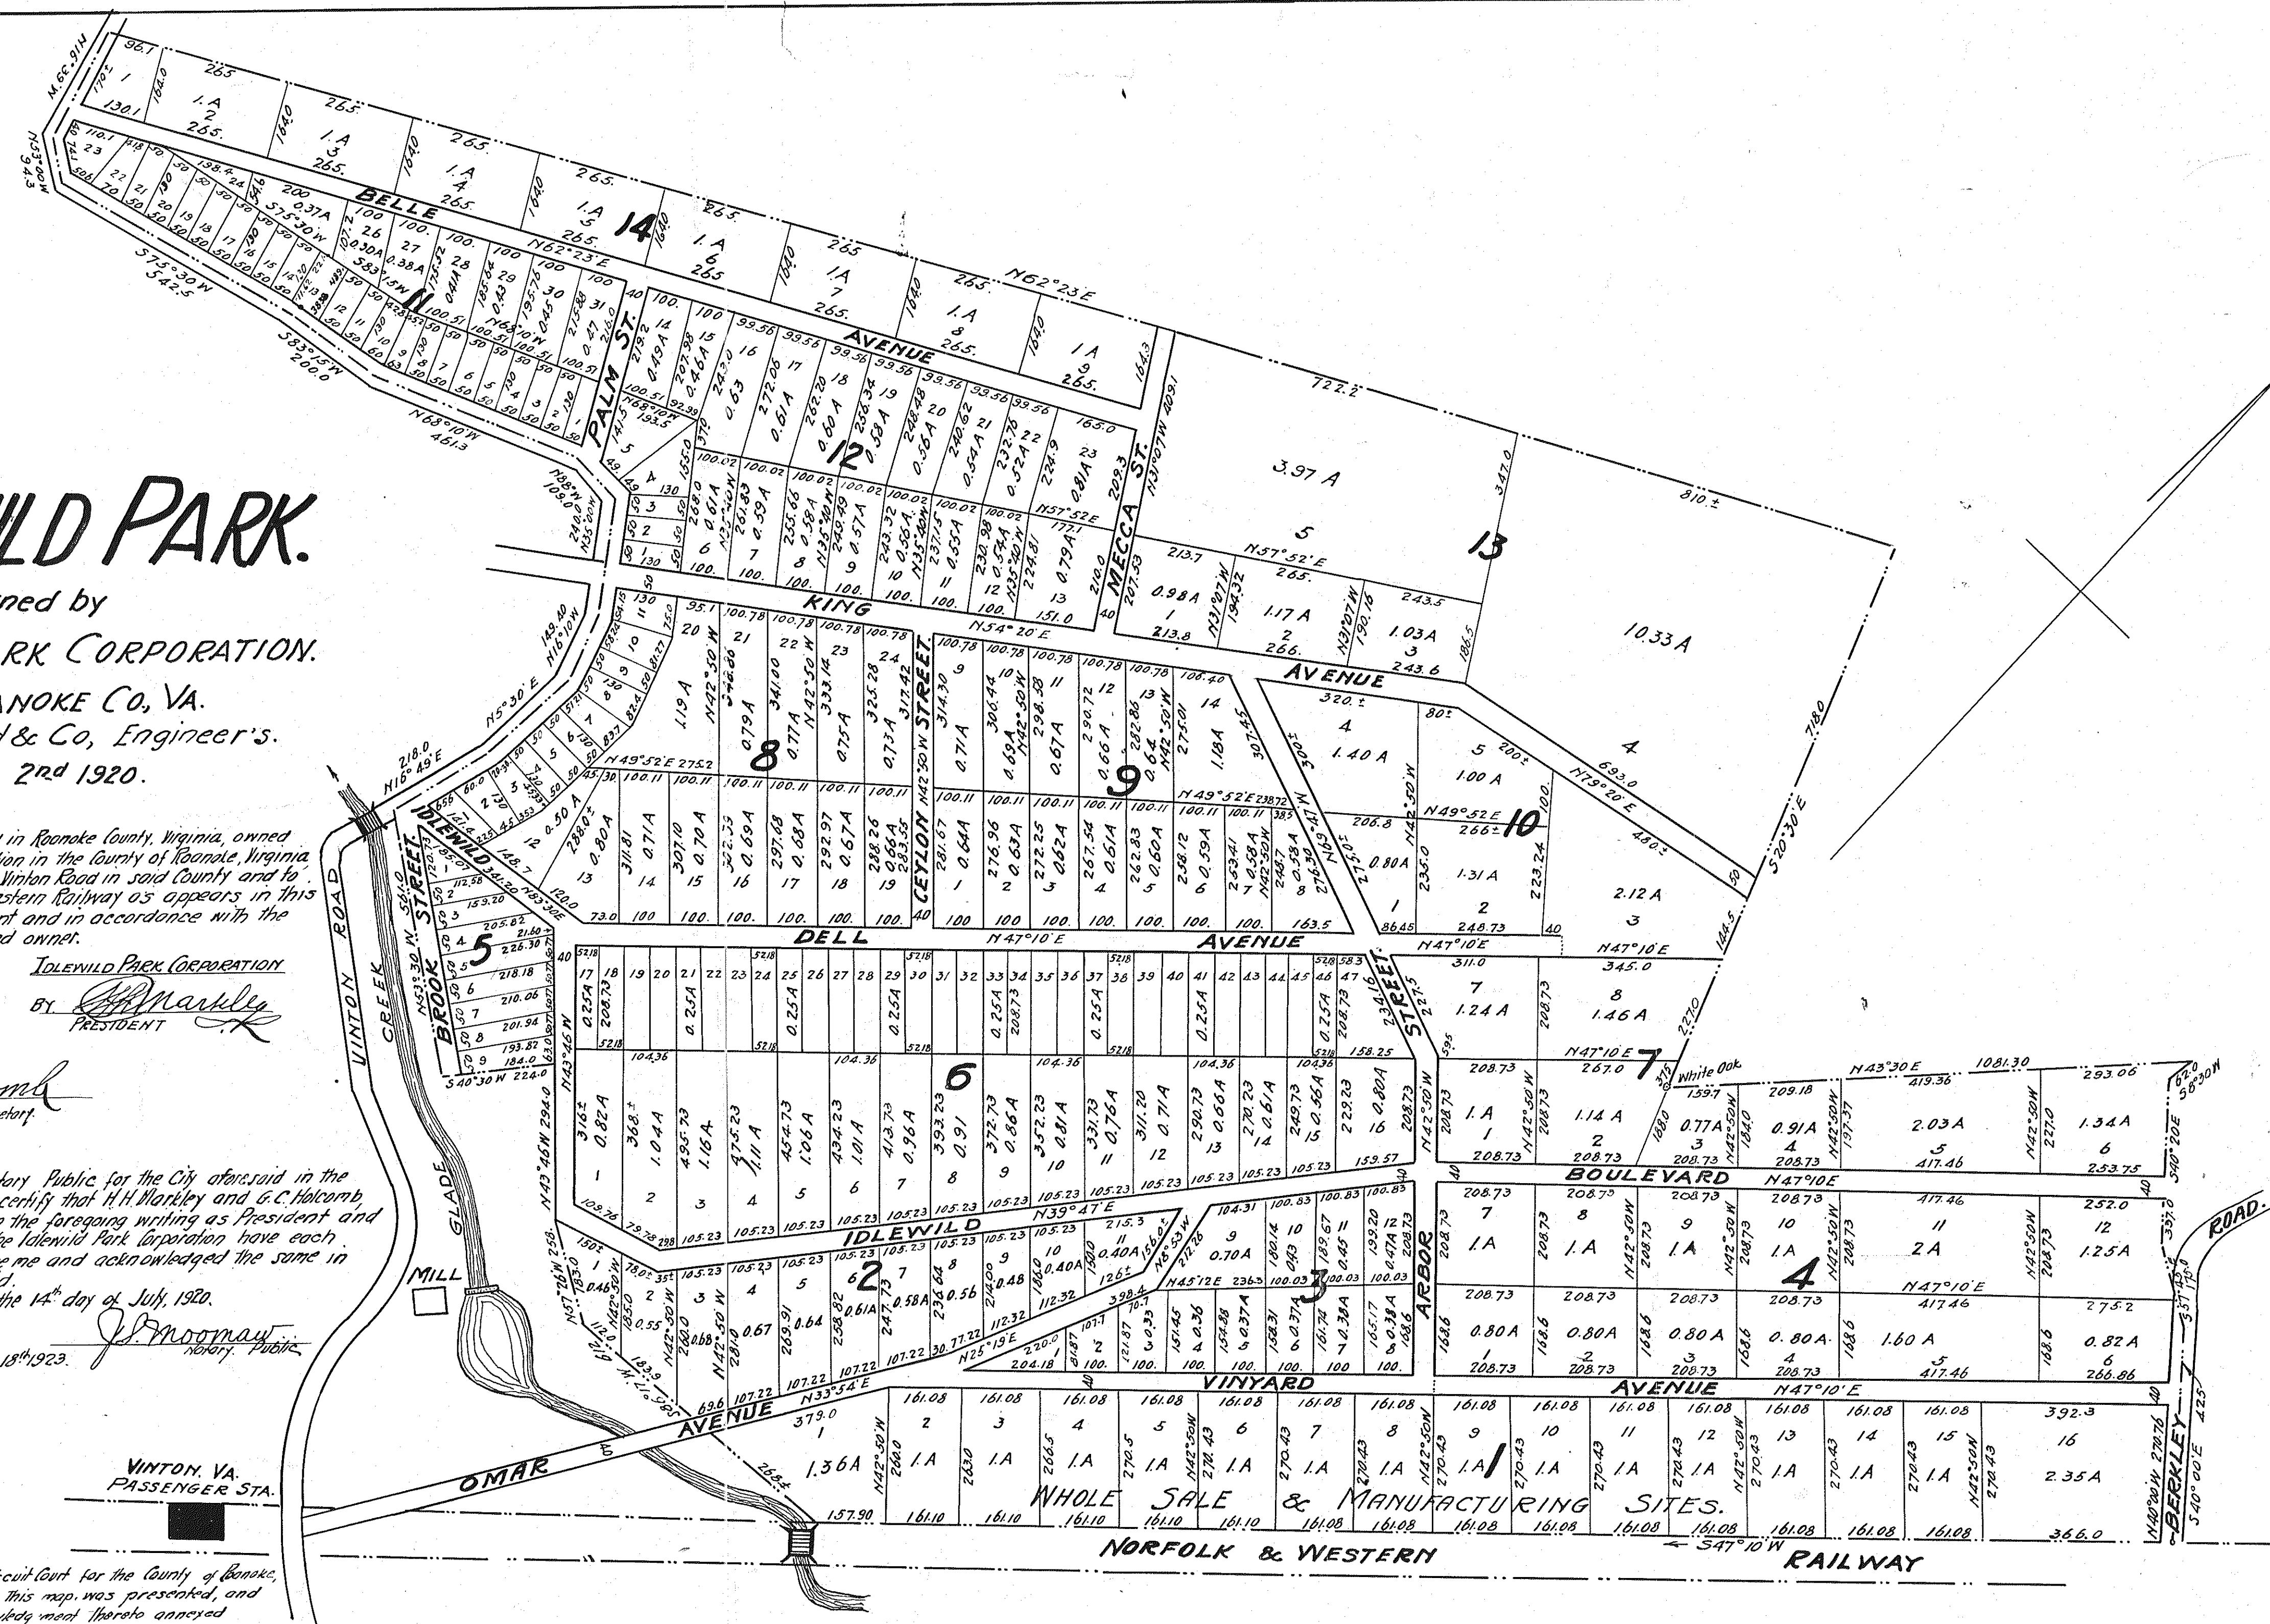

Scale 200 feet = 1 Inch.