


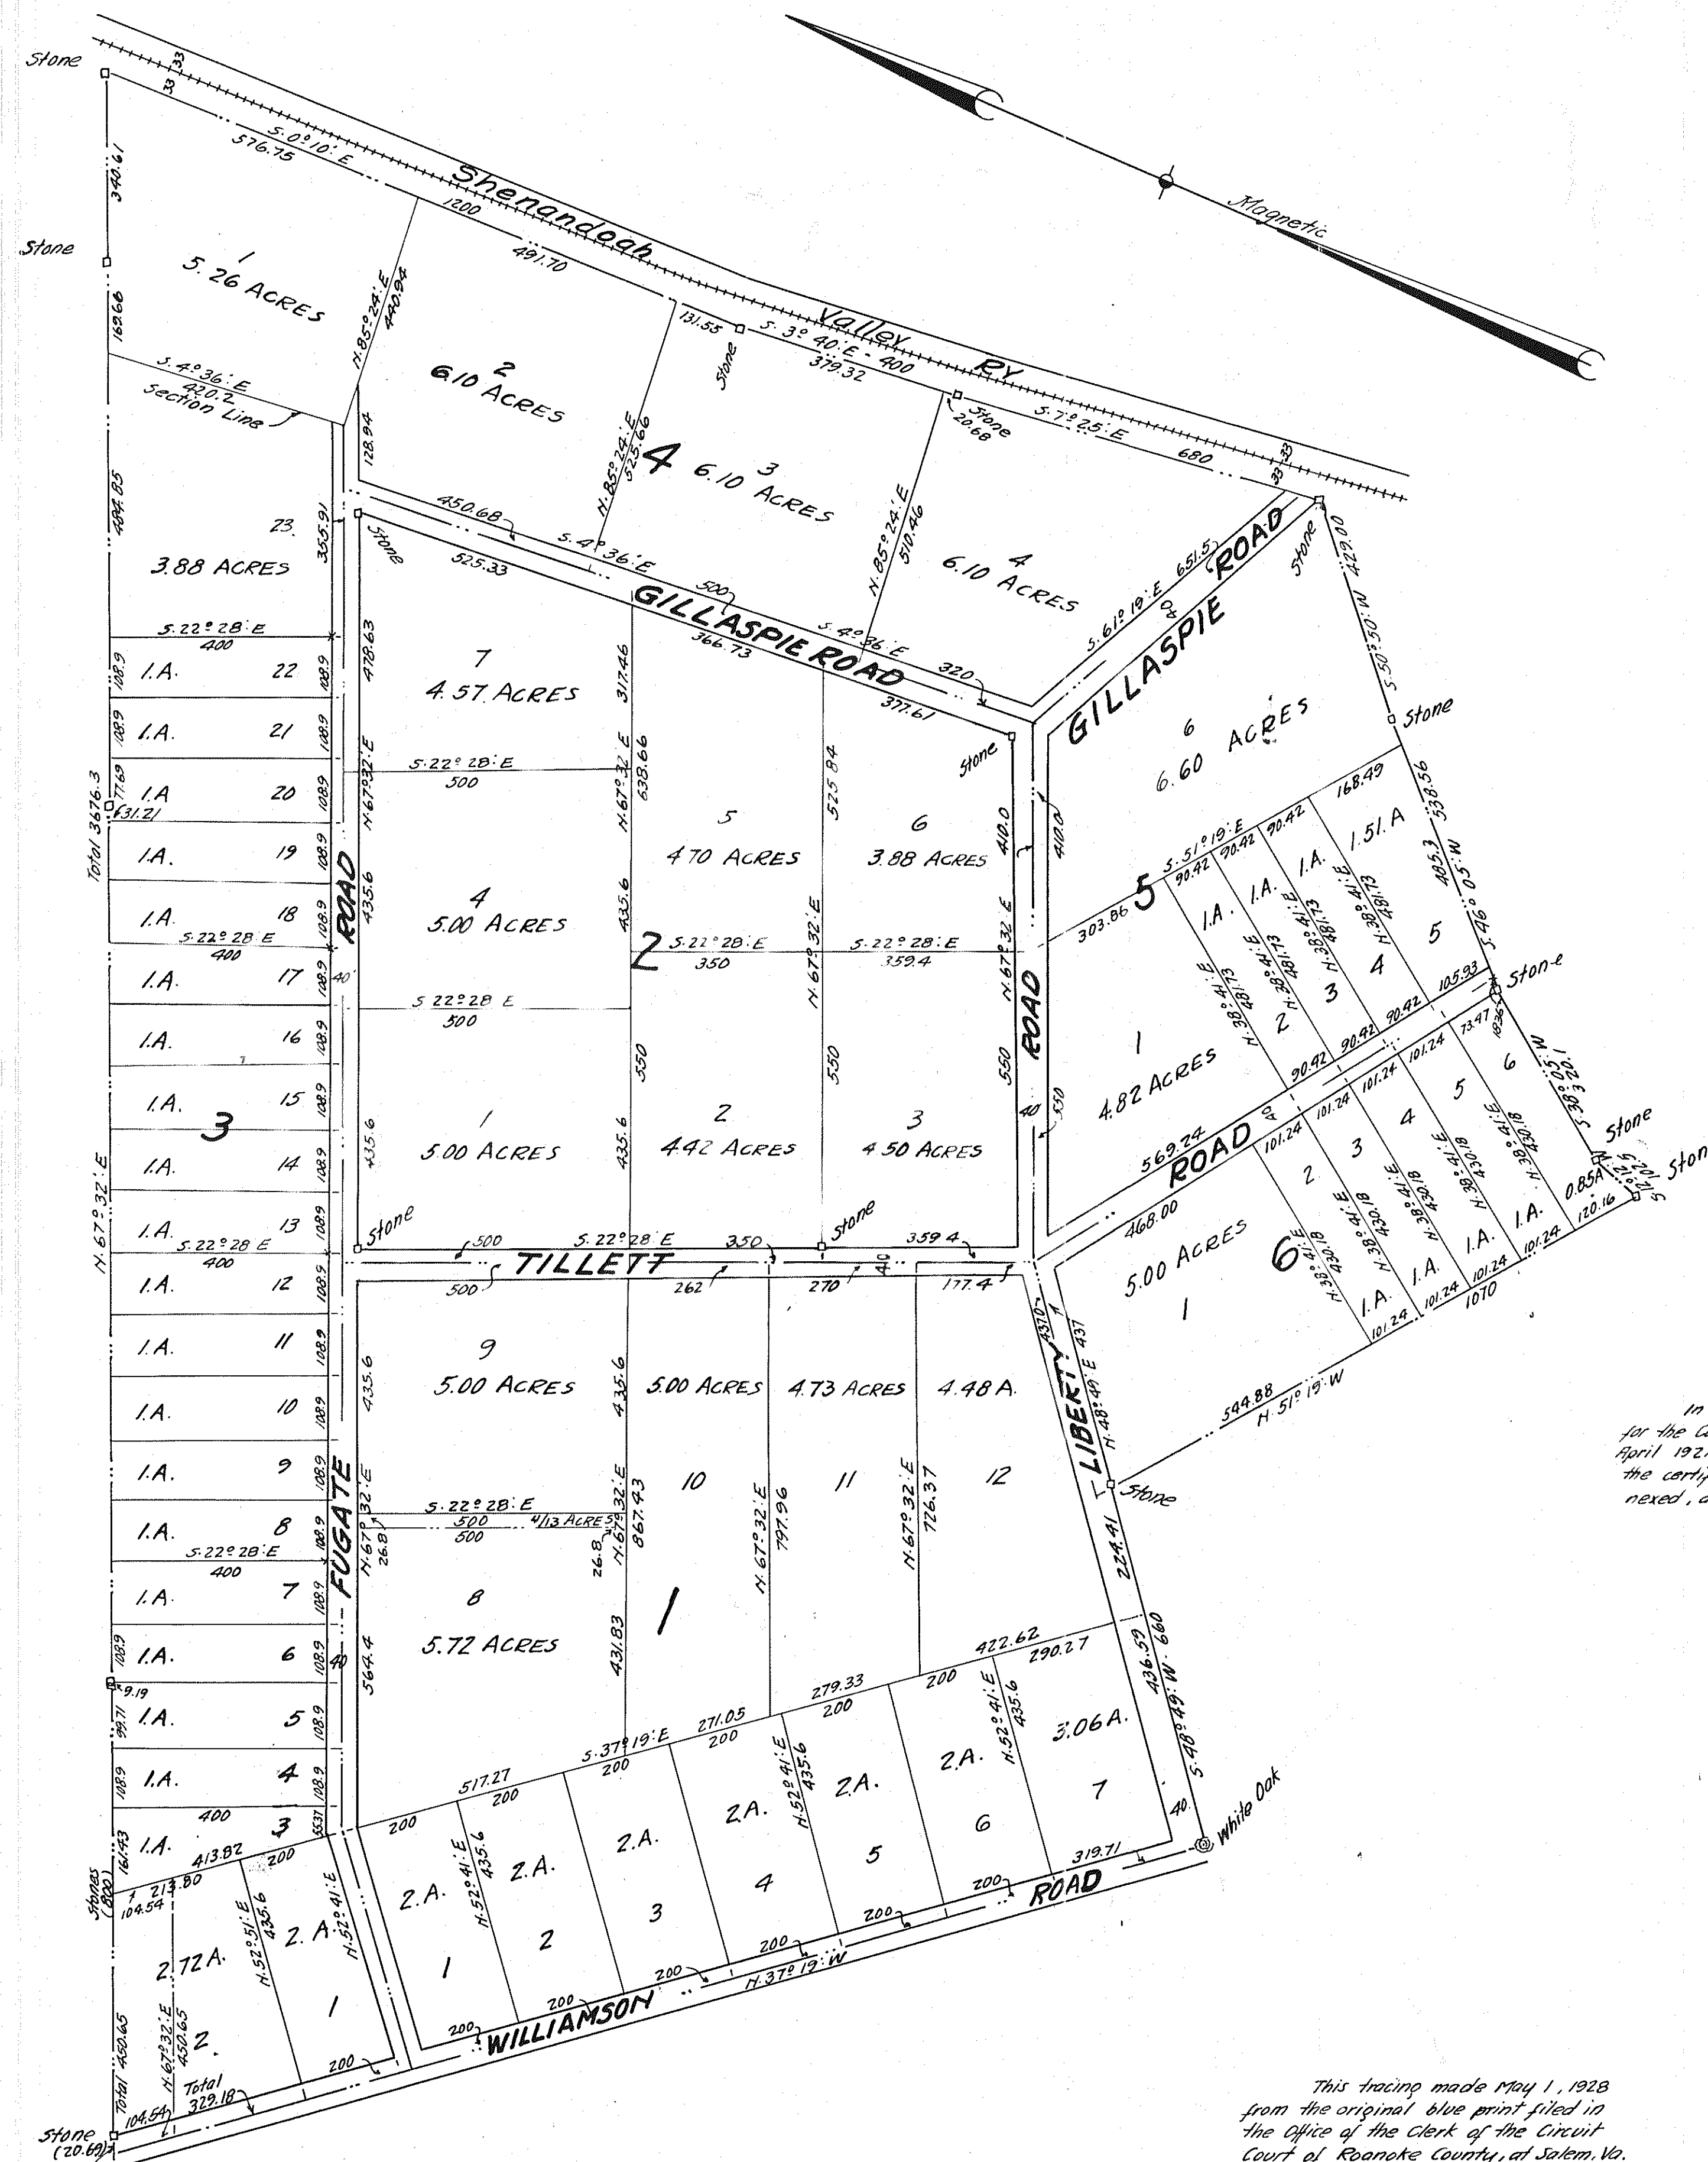

KNOW ALL MEN BY THESE
PRESENTS, that LIBERTY
LAND COMPANY, Inc., the owners
of the lands described in this plat
hereby certify that the subdivisions
hereof shown is with the full con-
sent and in accordance with our
desires as required by Section
2510a of the Code of Virginia, in
witness whereof we have here-
unto set our hands and seals
this 1st day of May 1919.

J. W. Bandy President.
L. E. Stclair Sec'y

City of Roanoke, State of Va.
I E. T. McNAMEE a Notary
Public in and for the City of
Roanoke, and State aforesaid
do certify that J. A. ~~Combs~~ as
President, and J. A. ~~Combs~~ as
Secretary of the Liberty Land
Company, Inc., whose names is
signed to the foregoing and annexed
writing bearing date of day of March,
1917 and has this day acknowledged
the same before me in my said City.
Given under my hand this the 10th
day of March, 1917.

E. H. McNamee Notary Public
My Commission expires on the 27th
day of May 1919.

In the Clerk's Office of the Circuit Court
for the County of Roanoke Va, this 11th day of
April 1921, this map was presented, and with
the certificate of acknowledgment thereto an-
nexed, admitted to record at 9:20 o'clock A.M.

Teste Stoßlenit Dep Werk

Note: - All areas and metes and bounds extend to centers of Roads.

LIBERTY LAND CO INC.
IN ROANOKE CO. VA.
Smith, Bradford & Co. Engineers
March 16th 1918.
Scale 200' = 1 Inch.

This tracing made May 1, 1928
from the original blue print filed in
the office of the clerk of the Circuit
Court of Roanoke County, at Salem, Va.
Made by J. R. Hildebrand
checked by *Wm. P. Jones*