


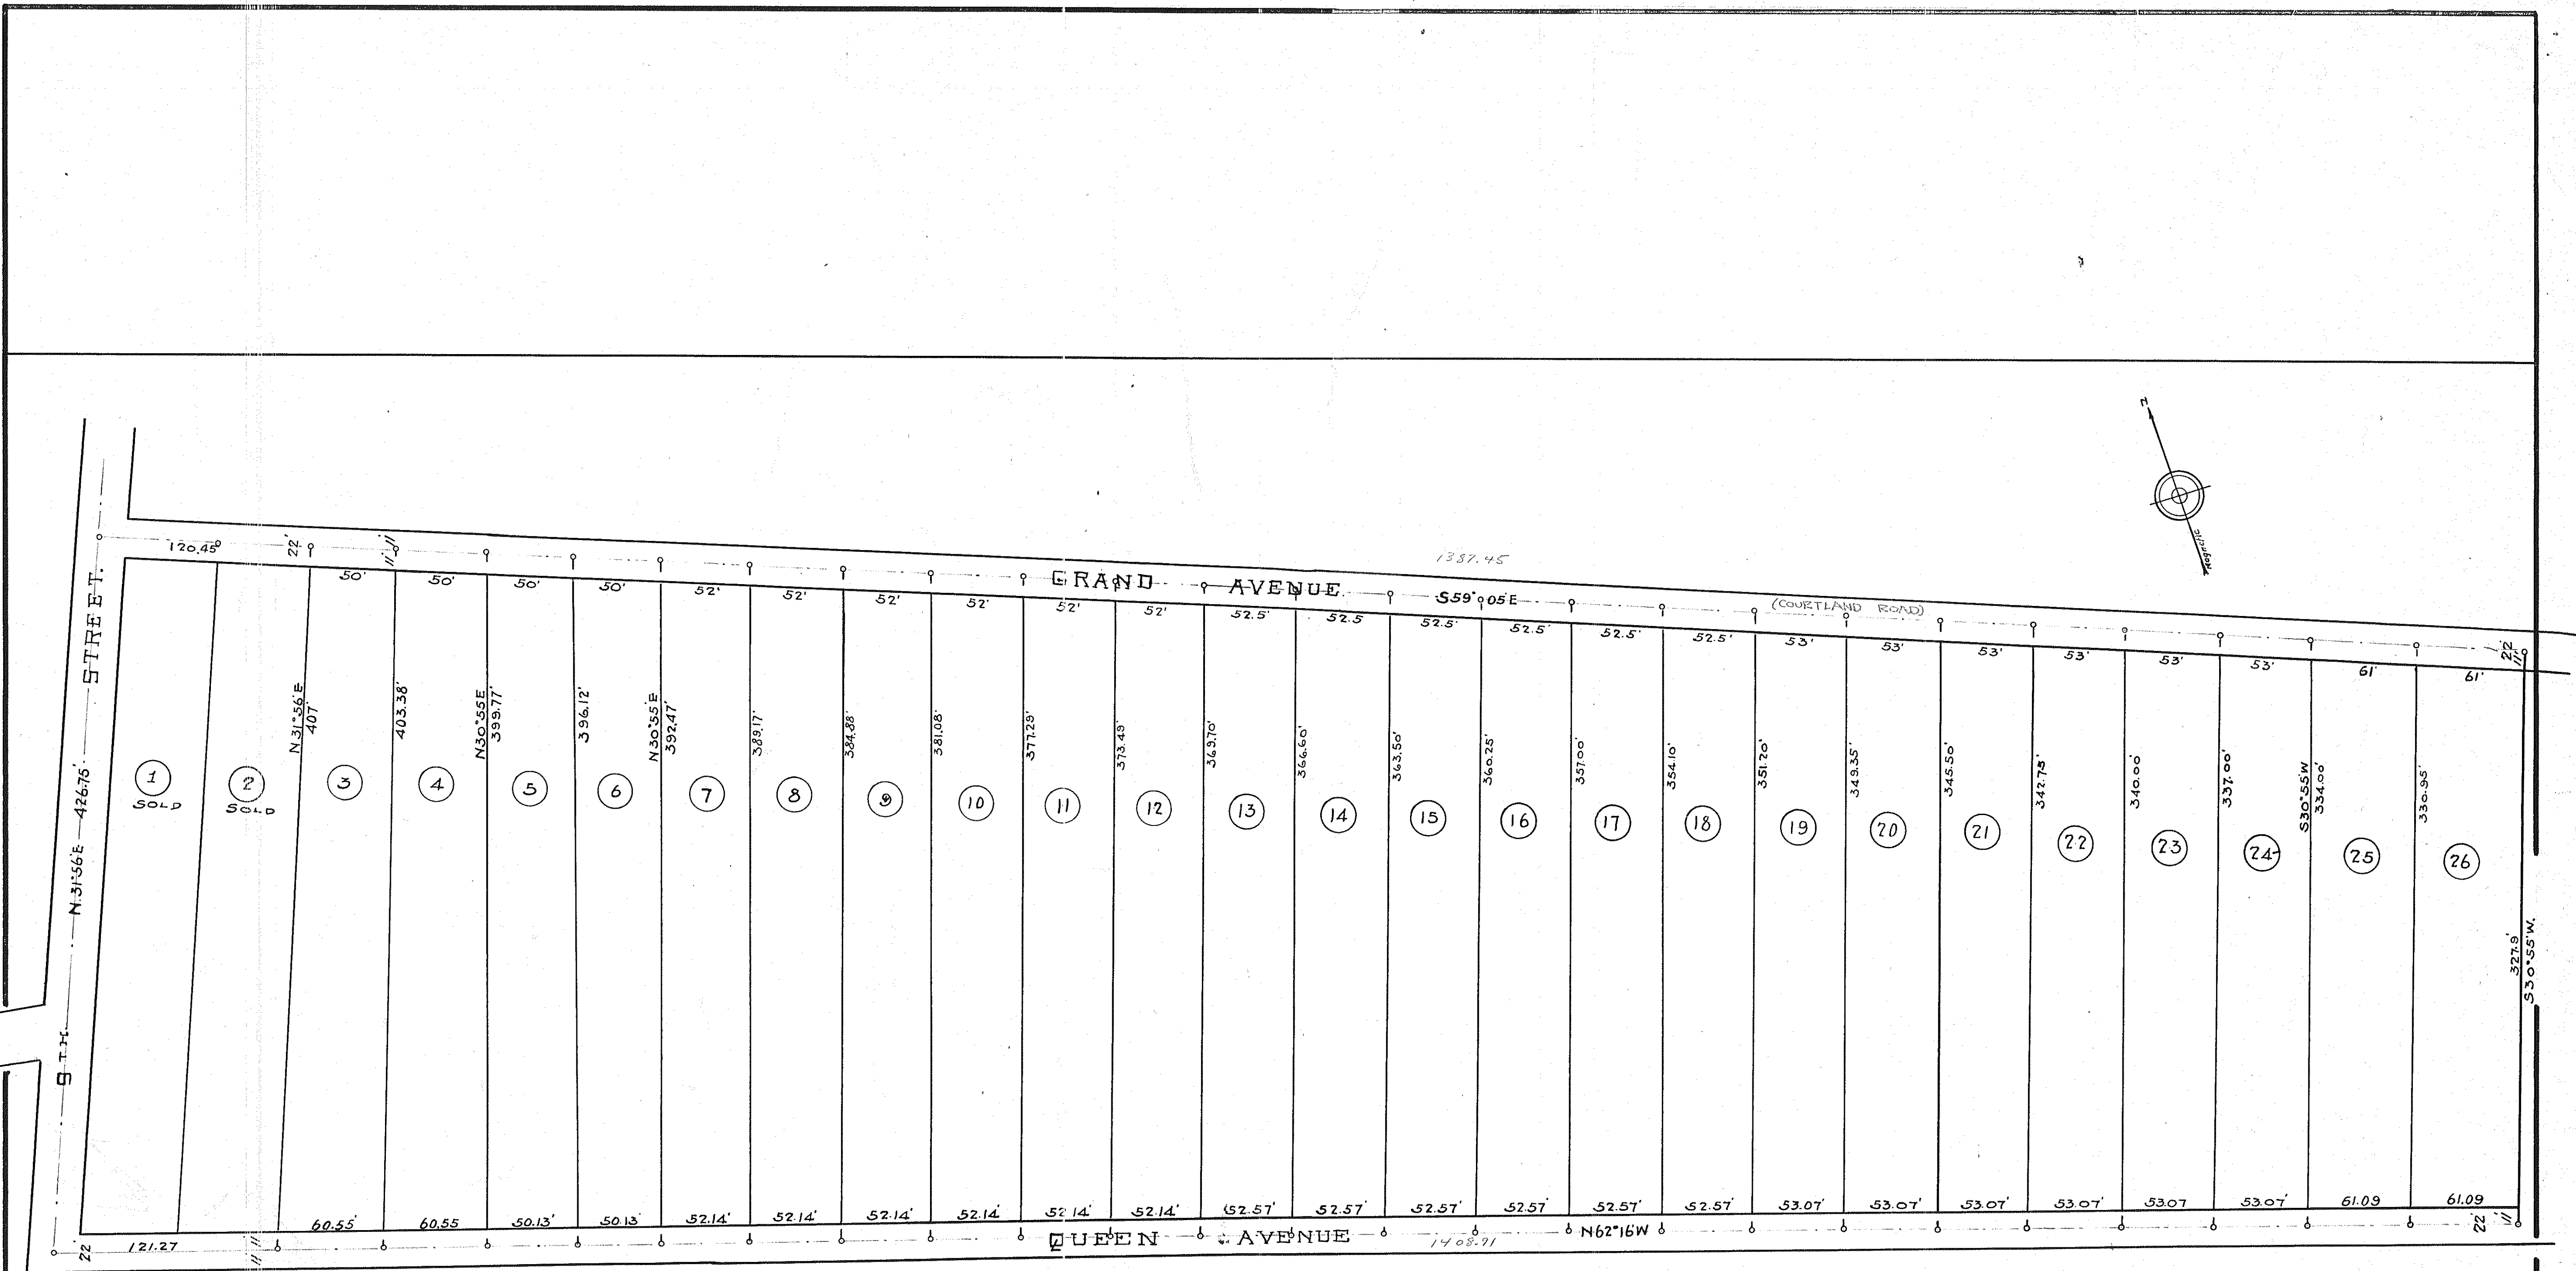

NOTE:-
PROPERTY LINES EXTEND TO
CENTER LINE OF STREETS AND
AVENUES. DISTANCES SHOWN
ARE NET INSIDE DISTANCES.
ORIGINAL MAP DATED 3:15:20.
J.M.H.

Roanoke, Va. April 8th 1925
The foregoing sub-division of Tinker View Addition in
Roanoke County, Virginia, as appears in this plat, is with
the free consent and in accordance with the desire
of the undersigned owner and proprietor.
H. E. Hogan Seal

State of Virginia,
City of Roanoke, to-wit:
I, J. S. Sherertz, a notary public in and for the
City and State aforesaid, do hereby certify that
H. E. Hogan, whose name is signed to the foregoing
writing, bearing date of April 8th 1921, has
acknowledged the same before me in my City and
State aforesaid.
Given under my hand this 8th day of April, 1921.
My commission expires Feb. 12th 1925.
J. S. Sherertz
Notary Public.

MAP
OF
TINKER VIEW ADDITION
REVISION
MARCH 7th 1921.
ROANOKE CO., VA.

In the Clerk's Office of the Circuit Court for the
County of Roanoke, Va. this 12th day of April 1921,
this map was presented, and with the
certificate of acknowledgment thereto annexed,
admitted to record at 10:00 O'clock, A.M.
Teste: *Leola Denit* Dep. Clerk.

PREPARED BY
GEO. W. HUTCHINSON
CONS'L. ENGR.
ROANOKE, VA. MCH. 7th 1921.
SCALE 1" = 100'. C.M. 348.

This tracing made May 8th 1925, from
original Blue print on file in the office of
the Clerk of the Circuit Court of Roanoke
County, of Salem, Virginia.
Made by: *H. R. Palmer*
Checked by: *J. B. Wildbraut*