


1, Mark Roberts
owns intention to subdivide land
after recorded have caused to be made a part of said land, showing its subdivision into sub-
divisions, to Section 52.7, Code of Virginia, and I do hereby state that such subdivision, to
be known as Virginia Heights Extension, of that tract containing about 63 acres described as follows: Beginning of a point
on the South side of Roanoke and Salem Boulevard, at the eastern abutment of the second bridge across Roanoke River;
thence along said Boulevard N 86° 55' E 1951 feet to a point; thence leaving said Boulevard S 74° 55' E 376.8 feet to a
point on the line with R.H. Persinger (thence with said line S 18° 22' W 457.5 feet to a point); thence N 75° 03' W 636
feet to a point; thence S 73° 07' W 92.5 feet to a point; thence S 9° 41' W 149 feet to a point of a Black Oak on
Virginia Avenue; thence along Virginia Avenue S 29° 56' W 756 feet to a point on said Avenue; thence still with said Avenue S 66° 56' W
with said Avenue S 45° W 210 feet to a point on said Avenue; thence still with said Avenue S 66° 56' W
to a point near a gum tree; on line of U.M. Roberts land; thence with said Roberts line N 59° 11'
896 feet to a point; N 40° 53' W 205.3 feet to a stump; thence still with said division line
N 40° 53' W 205.3 feet to a point on south bank of Roanoke River; thence N 37° 45' E 291
feet... N 25° E 124 feet; N 30° E 120 feet; N 33° E 222 feet; N 47° E 184 feet
by Smith and Bradford. And the said plot, with any flow current and
in accordance with my device - all of which is evidenced by my sig-
nature and attestation, this 9th day of December 1921.

Mark Roberts

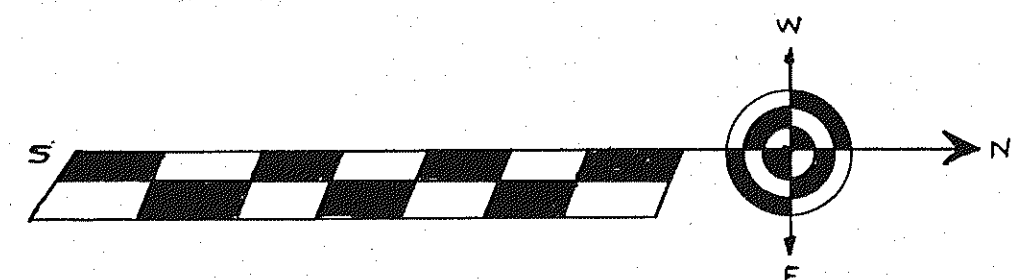

VIRGINIA-HEIGHTS-EXTENSION


ROANOKE, VA.

ROANOKE CO.

SURVEYED AND MAP BY
AMERICA REALTY AND AUCTION CO.
SURVEYOR J.G. HANNER
CHAIN MEN { GORRELL DARDEN
W.A. THOMAS
ROD MAN. JAMES THOMAS

APRIL, 1920.
MAG. VA.1. VAIRABLE.

NOTE: THIS MAP TRACED FROM THE
ORIGINAL TRACINGS OF THE ABOVE PROPERTY,
BUT WITH LOTS RE-PROPORTIONED AS DIRECTED
BY THE ABOVE CORPORATION
DEC 13TH 1921.
Geo. B. Hight

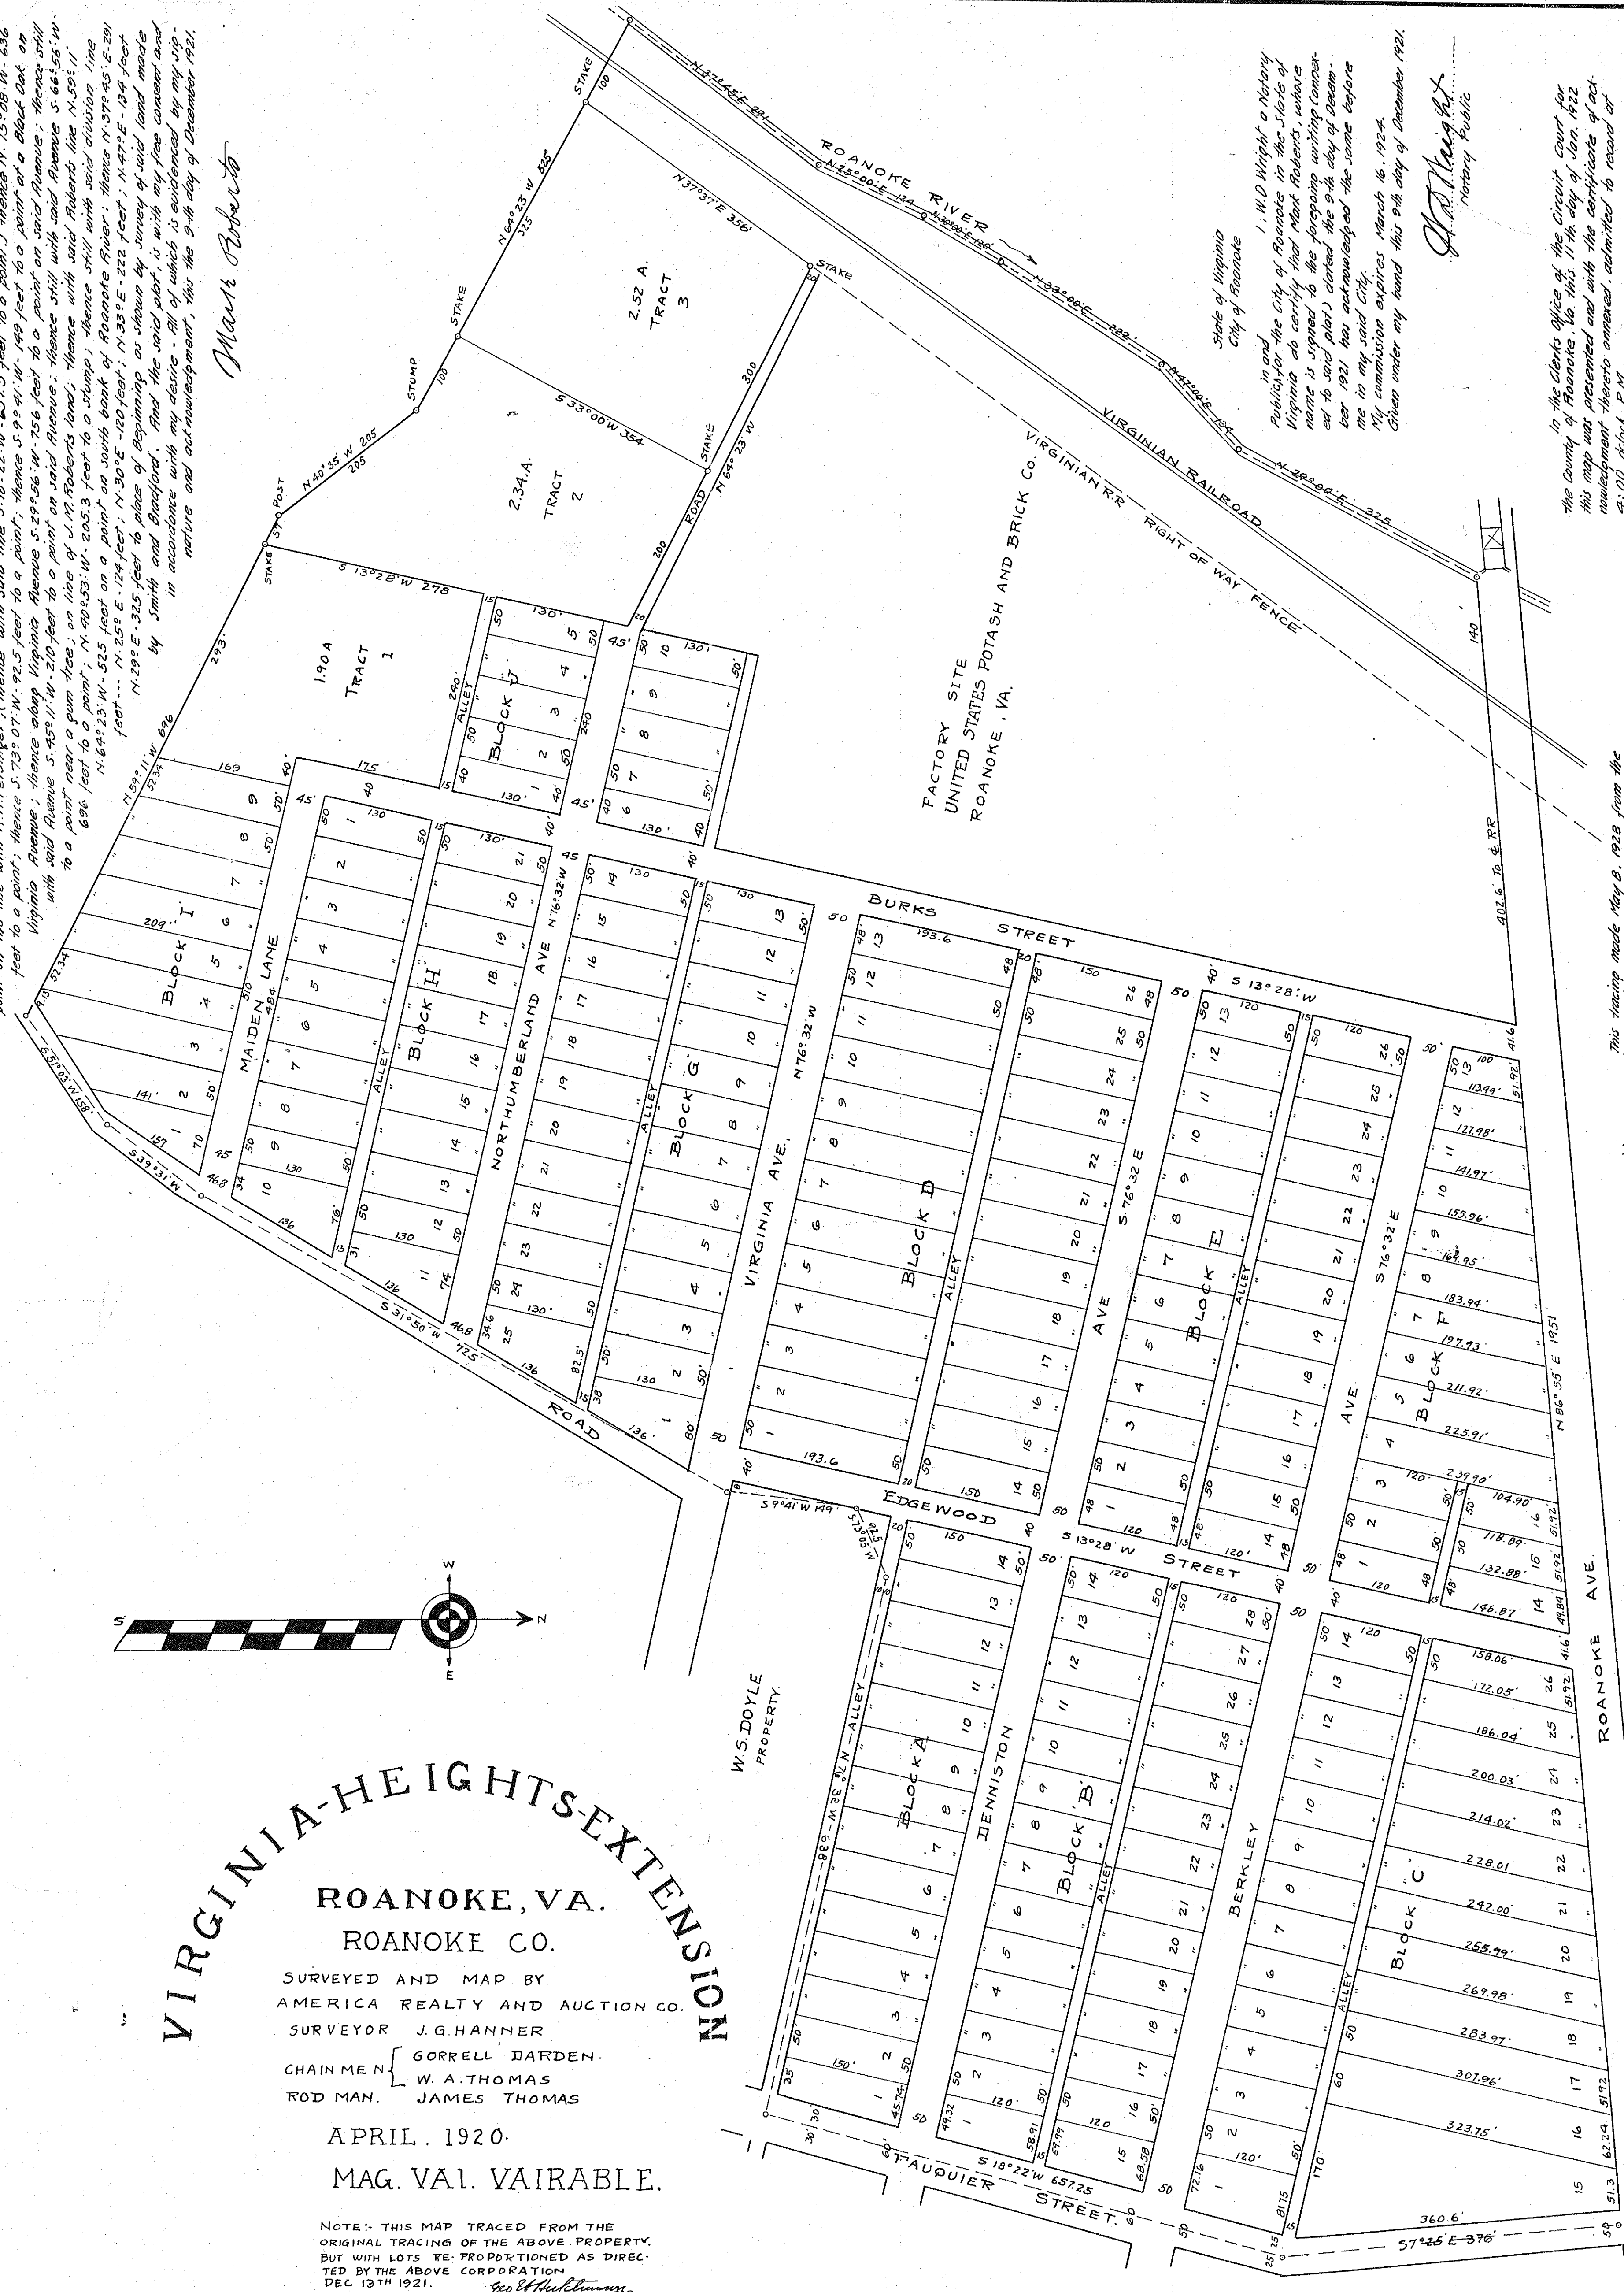

State of Virginia
City of Roanoke
I, W.D. Wright a Notary
Public for the City of Roanoke in the State of
Virginia do hereby certify that Mark Roberts whose
name is signed to the foregoing writing (con-
sidered to said plat) dated the 9th day of Decem-
ber 1921 has acknowledged the same before
me in my said City.
My commission expires March 16, 1924.
Given under my hand this 9th day of December 1921.
W.D. Wright
Notary Public

In the Clerk's Office of the Circuit Court for
the County of Roanoke, Va. this 11th day of Jan. 1922
this map was presented and with the certificate of att-
estation thereto entered, admitted to record at
4:00 o'clock P.M.
Teste: *Leahy Dennis*, Dep. Clerk

This having made May 8, 1923 from the
original blue print filed in the Office of the Clerk of the
Circuit Court of Roanoke County, or Salem, Virginia.
Made by U.A. Hildebrand
Checked by *W.D. Wright*