


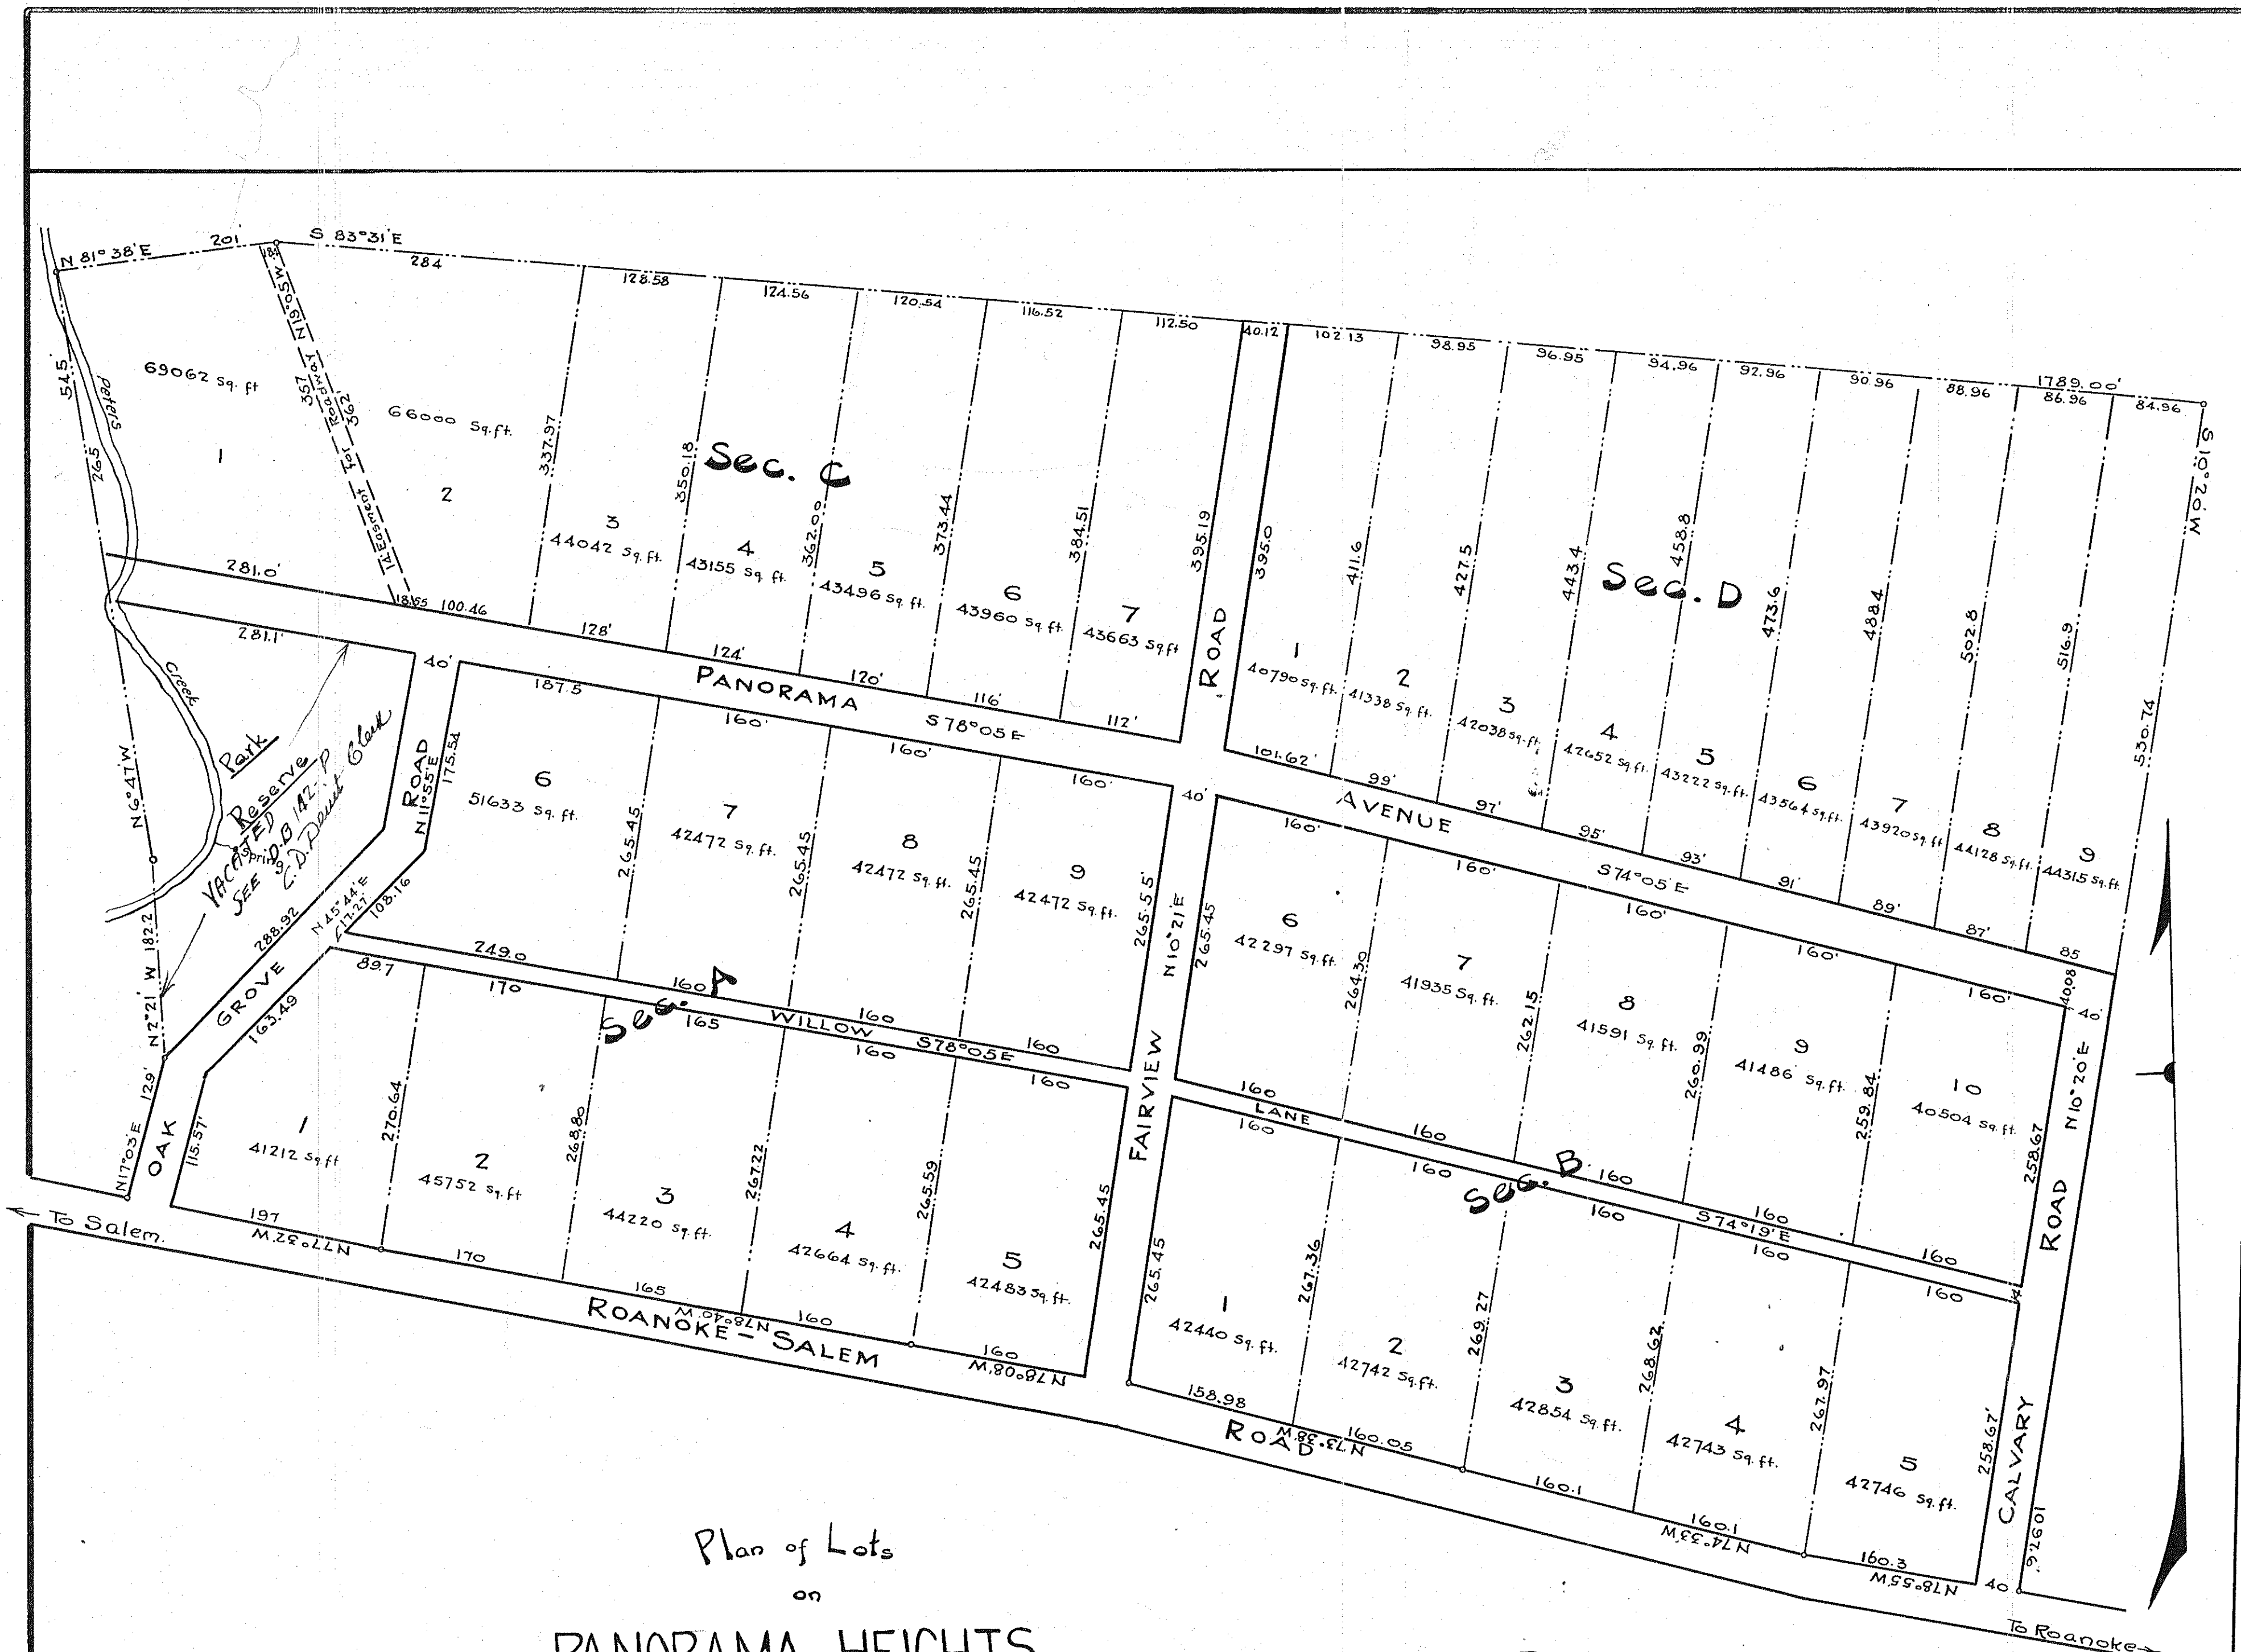

Plan of Lots
on
PANORAMA HEIGHTS
ROANOKE COUNTY
VIRGINIA
SCALE: 1" = 100'

NOV. FOURTEENTH 1922
I, GEO. W. HUTCHINSON, CONSULTING ENGINEER, OF
ROANOKE, VA. DO HEREBY CERTIFY THAT THIS MAP
IS A TRUE AND CORRECT COPY OF THE ORIGINAL
MAP OF PANORAMA HEIGHTS AS PREPARED IN THE
OFFICE OF THE UNDERSIGNED.
GEO. W. HUTCHINSON
Consulting Engineer
SWORN BEFORE ME THIS 14th DAY OF NOVEMBER 1922
W. L. Andrews
Notary Public
MY COMMISSION EXPIRES JULY 1st 1924.

E. L. GILES - OWNER.


In the Clerk's Office, of the Circuit Court for the
County of Roanoke, Va. this 17th day of Nov. 1922,
this map was presented, and with the certificate
of acknowledgment thereto annexed, admitted
to record at 9 o'clock A.M.
Teste: Chas. D. Bennett, Clerk.

Roanoke, Virginia.
November 16, 1922.
I, E. L. Giles certify that the foregoing sub-division
of Panorama Heights, as appears in this plat, is
with the free consent and in accordance with
the desire of the undersigned owner and
proprietor.
Given under my hand and seal the day and year
first above written.
E. L. Giles (Seal)

State of Virginia.
City of Roanoke, to-wit:
I, J. M. Andrews, a Notary Public in and for the State
and City aforesaid do hereby certify that E. L. Giles whose
name is signed to the foregoing writing dated November
16, 1922 personally appeared before me and acknowledged
the same in my City and State aforesaid.
My commission expires on the 16th day of Jan. 1923
Given under my hand this 16th day of November, 1922.
J. M. Andrews
Notary Public.


PREPARED BY
OFFICES OF
G. W. HUTCHINSON & J. L. LYON
CONSULTING ENGINEERS
ROANOKE, VA. Nov. 6, 1922
C-783

This tracing made May 28th 1928.
from original Blue Print of map on file in the office of the
Clerk of the Circuit Court of Roanoke County,
at Salem, Virginia.
Made by *Wm. R. Ragsdale*
Checked by *J. R. Ragsdale*

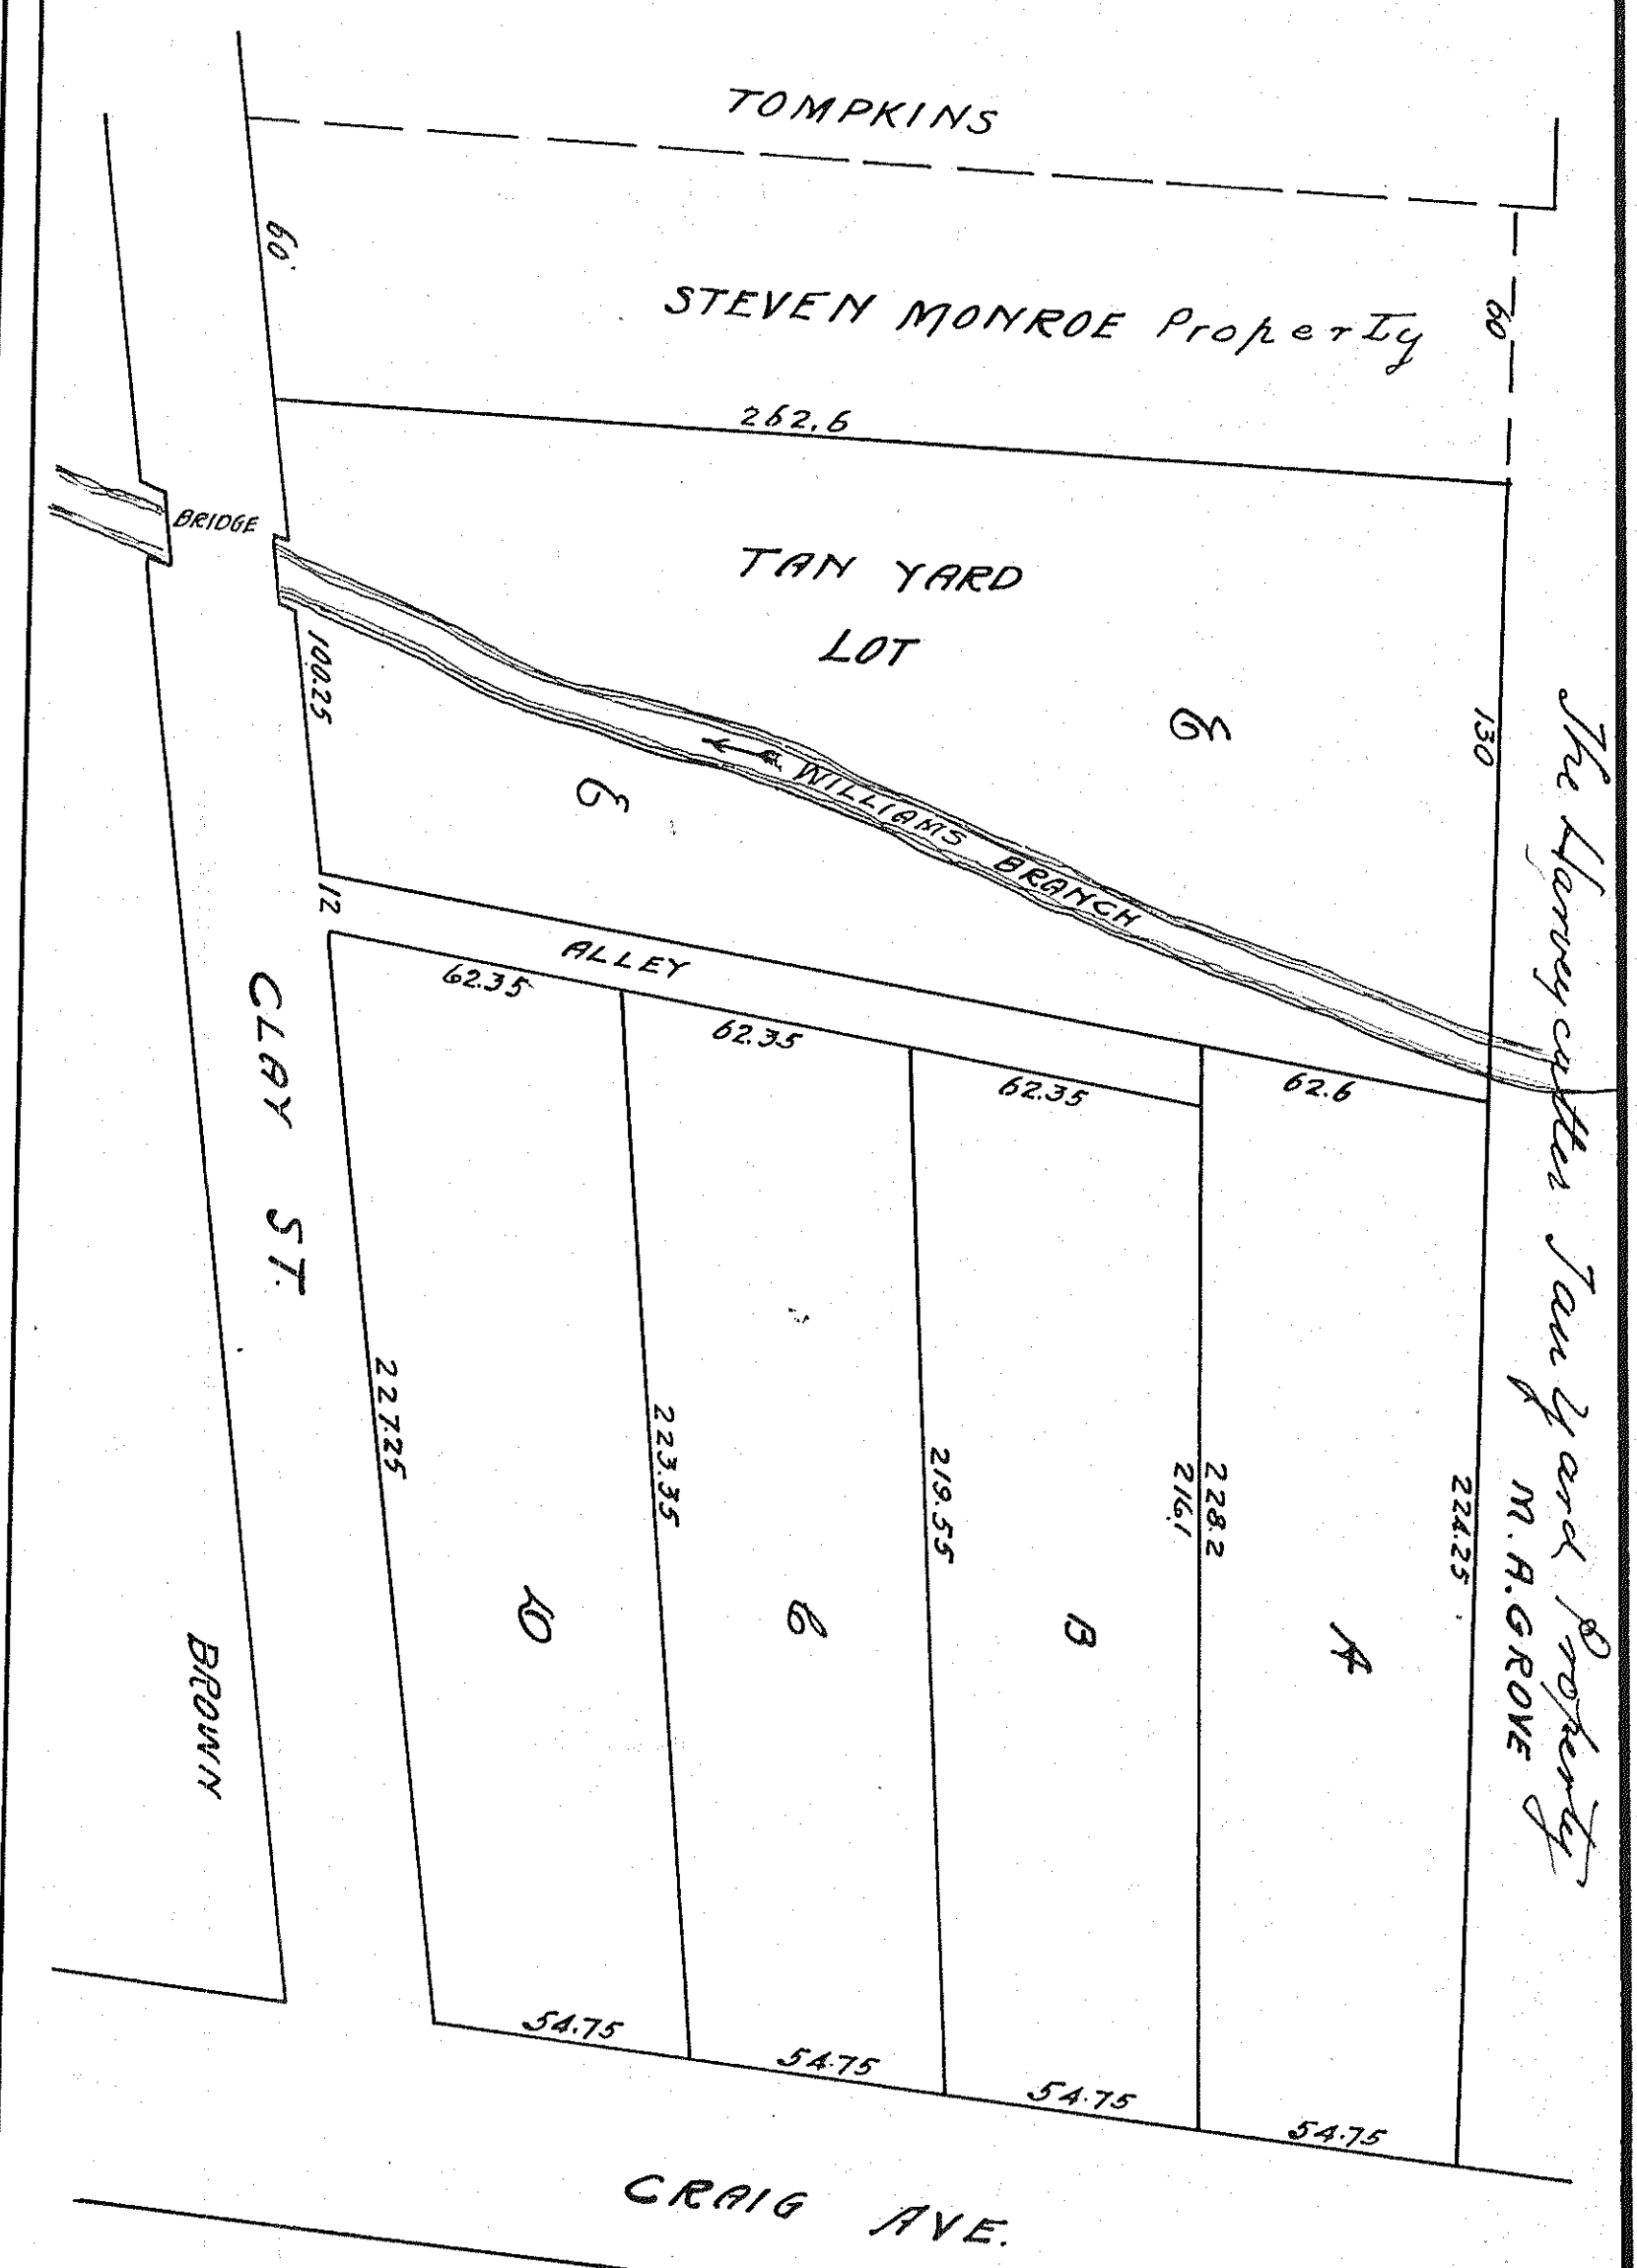

HARVEYCUTTER TAN YARD PROPERTY.
BELONGING TO
SALEM LOAN & TRUST CO.
SALEM, VA.

This instrument made the 11th day of Dec. 1922, by The Salem Loan & Trust Company.
WITNESSETH that the subdivision of land known as the Harveycutter Tan Yard
Property and owned by said company as appears in this plat is made with the
consent and in accordance with the desire and wish of the said The Salem Loan
& Trust Company.
Witness the signature of the said company signed by its President and the seal of
the said company.
Salem Loan and Trust Company (Seal)

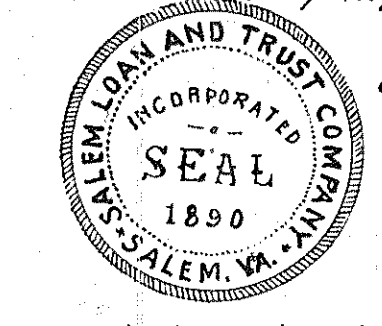

Atties
J. Chapman
Cashier

W. J. Youngers President
State of Virginia,
Roanoke County, to-wit:

In the Clerk's Office of the Circuit Court for the
County of Roanoke, Va. this 12th day of Dec. 1922 this
map was presented and with the certificate of
acknowledgment thereto annexed admitted to record
at 2 o'clock P.M.
Teste: Chas. D. Bennett, Clerk.
Marshall S. McElung
H. P.

The Harveycutter Tan Yard Property
of M. A. GROVE