


A MAP OF THE THOS. F. WEST ADDITION

SALEM, VIRGINIA

April, 1923

S.R. Carpenter, Surveyor.

Scale: 1 inch = 100 feet.

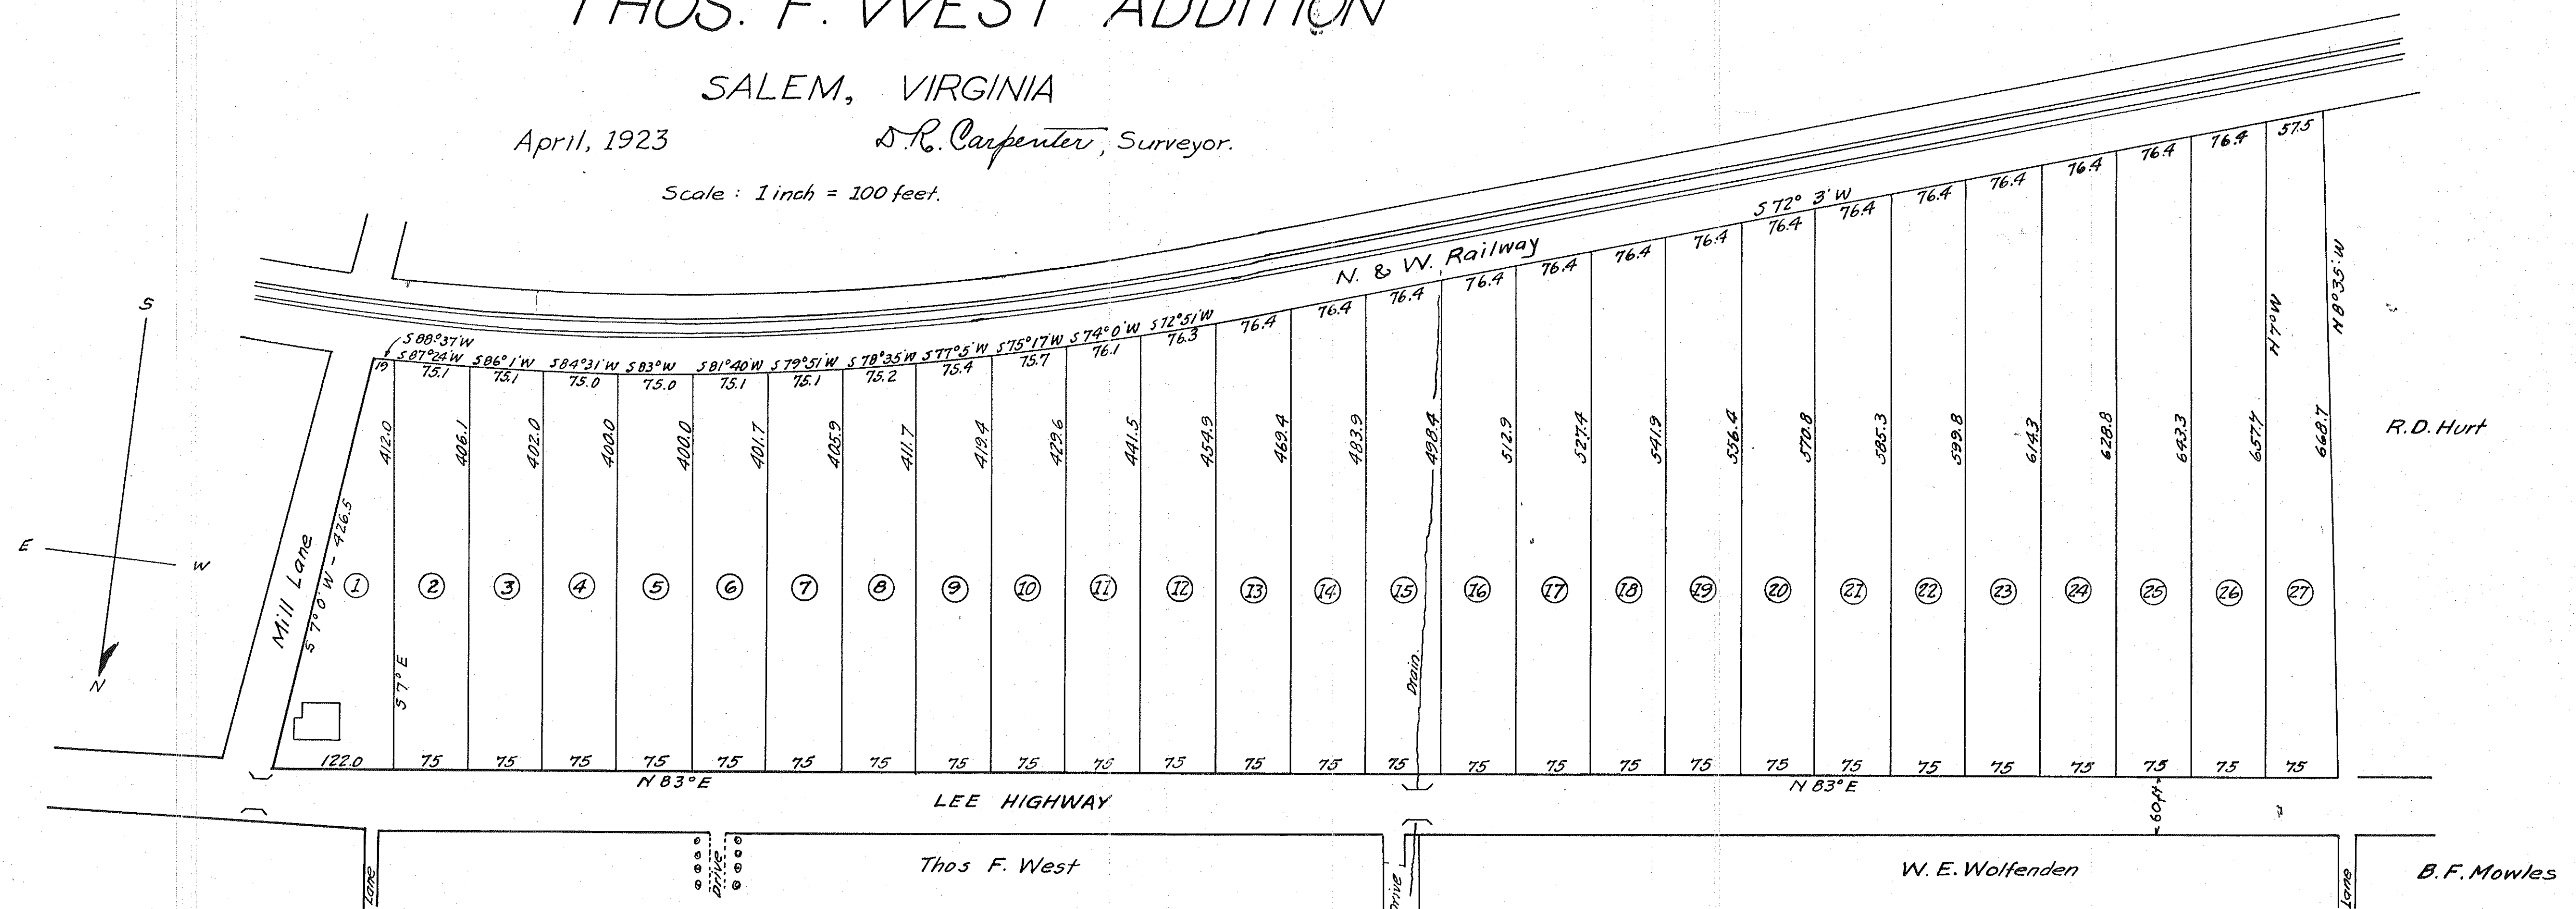

In the Clerk's Office of the Circuit Court
for the County of Roanoke, Va., this 30th day
of April 1923, this map was presented and
with the certificate of acknowledgment there-
to annexed, admitted to record at 4:30 o'clock P.M.

Teste: Chas. D. Deinh
Clerk

This tracing made June 2, 1928
from the original blue print filed in
the Office of the Clerk of the Circuit
Court of Roanoke County, at Salem, Va.
Made by J.R. Hydebrand
Checked by Wm. Colwell

I, Bently W. West, owner of the land embraced in the annexed subdivision
known as the Thos. F. West Addition, do hereby certify that said subdivision
as it appears hereon, is with my free consent and desire, 28th April 1923

Bently W. West

State of Virginia
County of Roanoke

I, Wendell Tyler Brown, a notary public in and for the
aforesaid County and State, do certify that Bently W. West, whose name is
signed to the foregoing writing, dated on April 28th 1923, has this day
acknowledged the same before me in my said County and State. My com-
mission expires March 22, 1925. Given under my hand this the 30th day
of April, 1923

Wendell Tyler Brown
Notary Public