


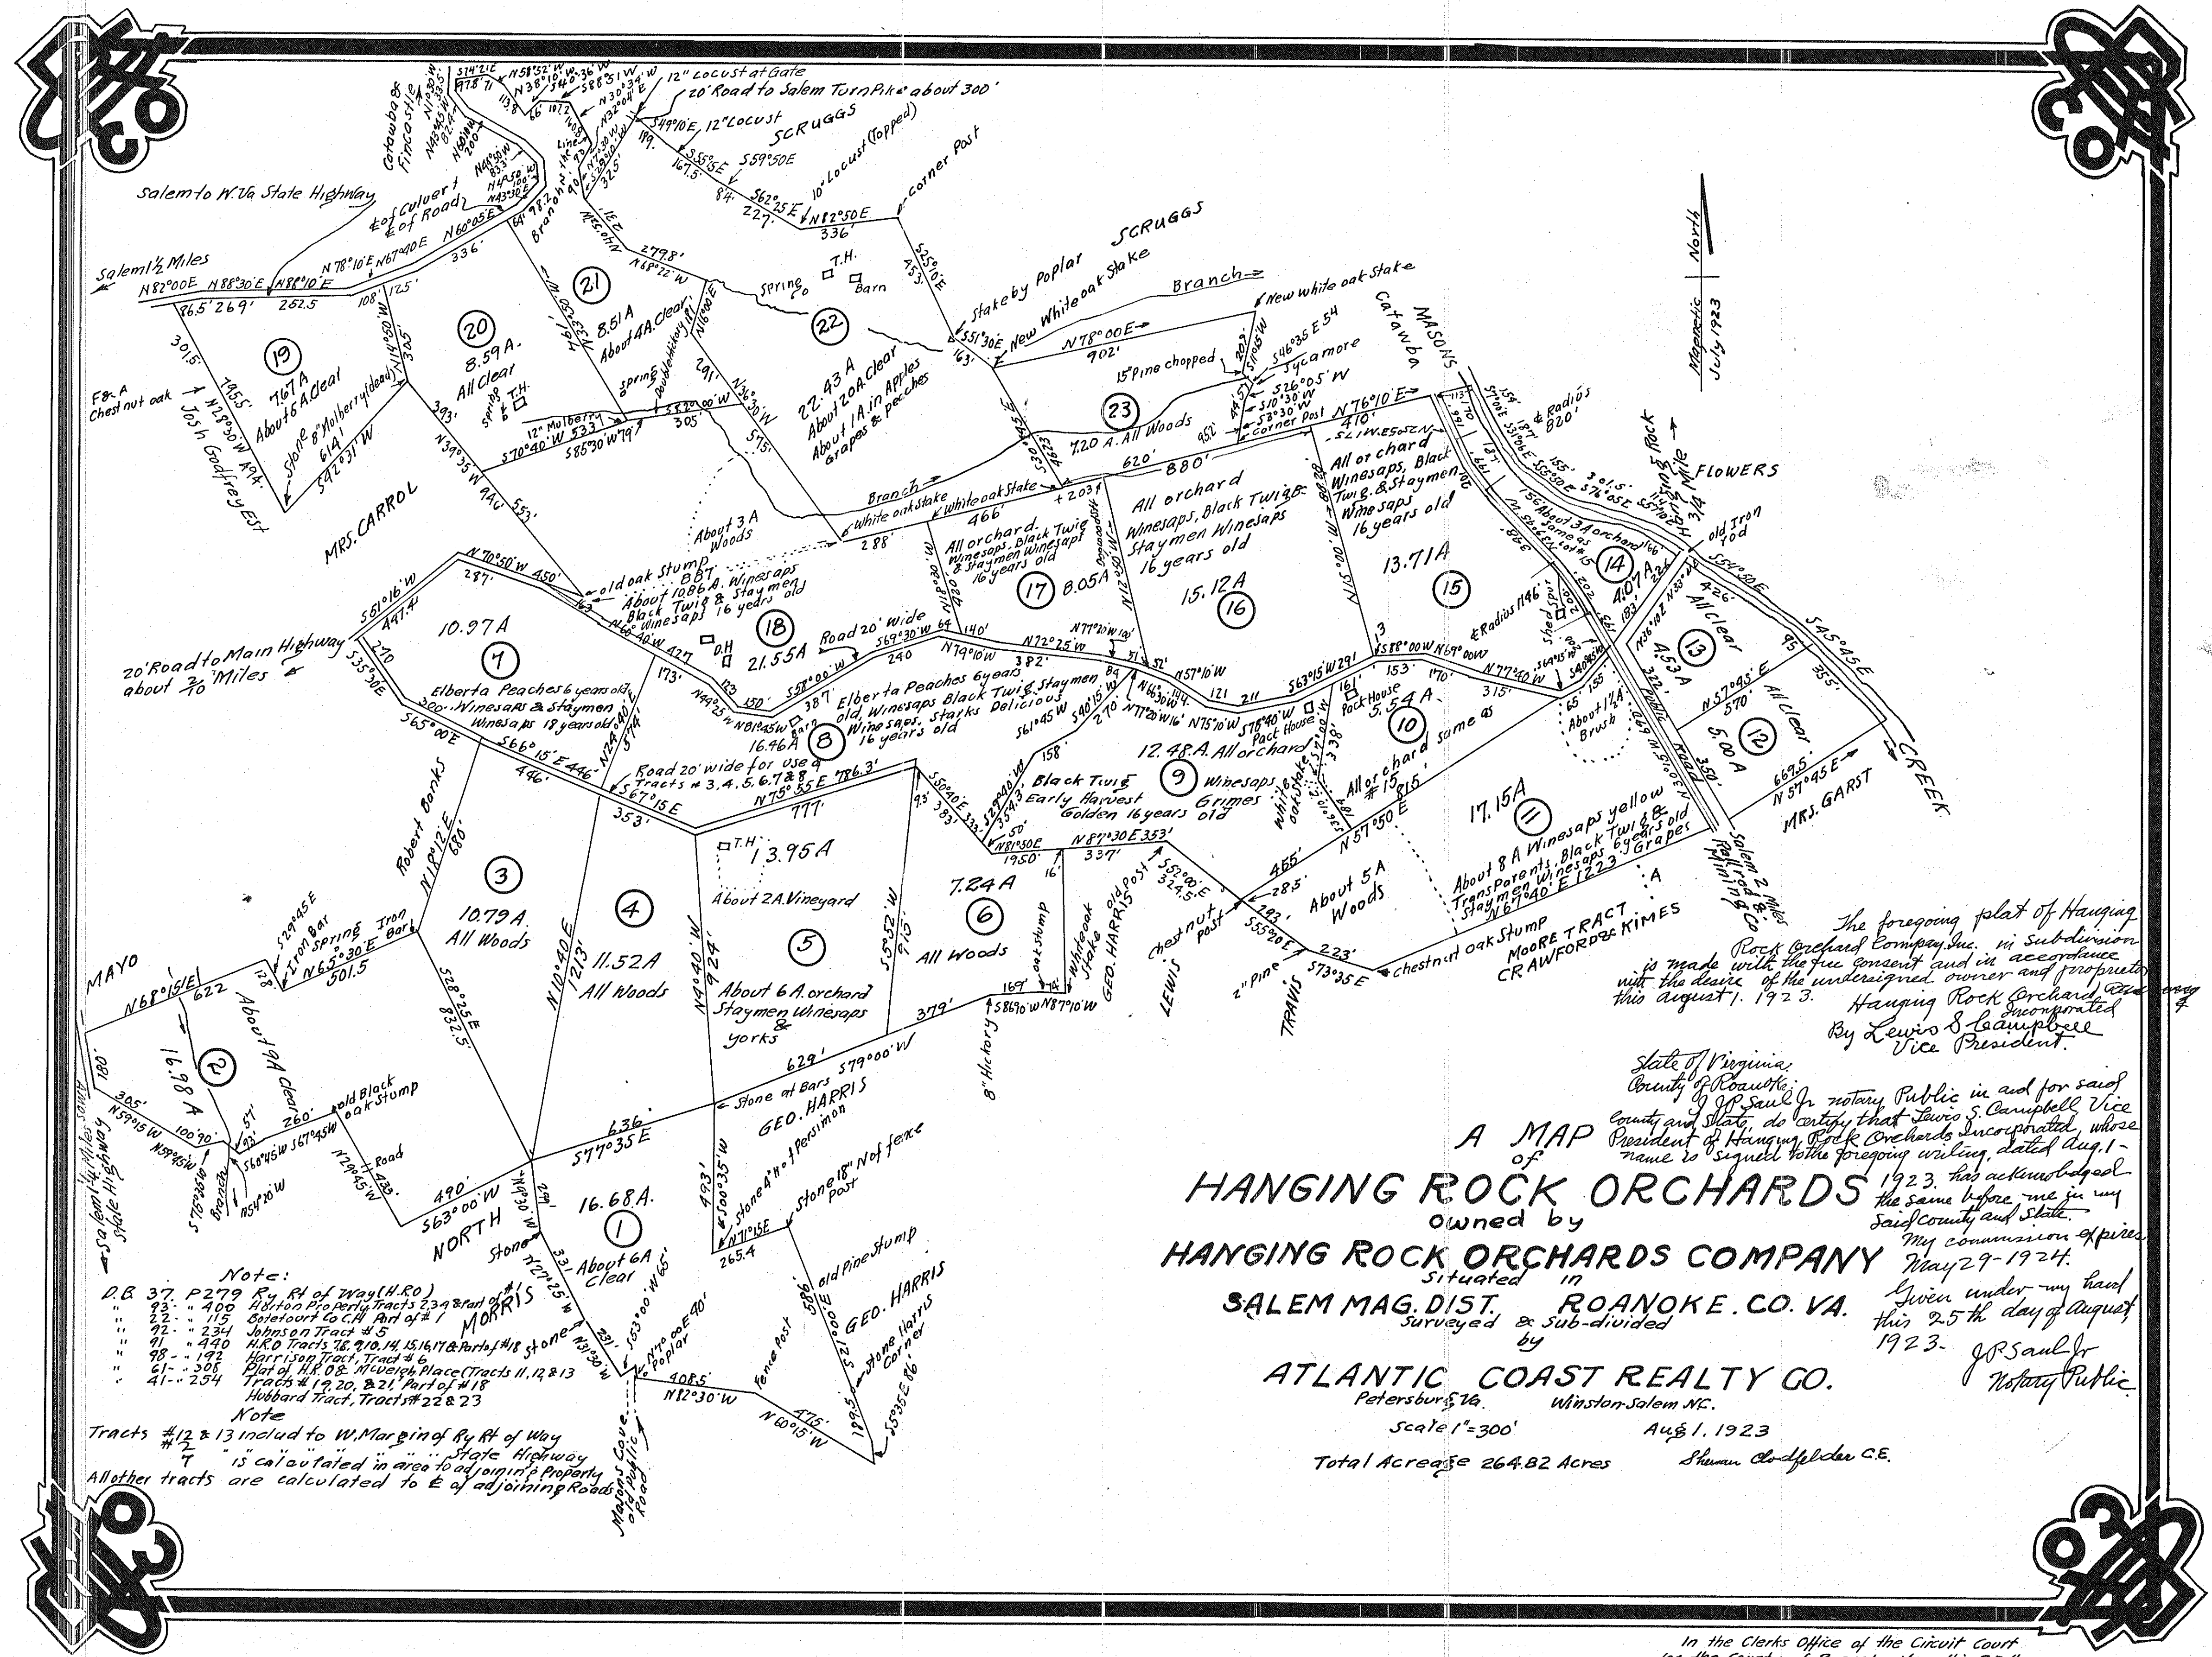

The foregoing plat of Hanging Rock Orchard Company, Inc. in subdivision is made with the free consent and in accordance with the desire of the undersigned owner and proprietor of the same, this August 1, 1923.

Hanging Rock Orchard, Incorporated
By *Lewis S. Campbell*
Vice President.

State of Virginia,
County of Roanoke,
I, J. P. Saul Jr., Notary Public in and for said County and State, do certify that Lewis S. Campbell, Vice President of Hanging Rock Orchard, Incorporated, whose name is signed to the foregoing writing, dated Aug. 1, 1923, has acknowledged the same before me in my said County and State.

My commission expires May 29-1924.
Given under my hand this 25th day of August 1923.

J. P. Saul Jr.
Notary Public.

A MAP of HANGING ROCK ORCHARDS
owned by
HANGING ROCK ORCHARDS COMPANY
situated in
SALEM MAG. DIST. ROANOKE CO. VA.
surveyed & sub-divided by
ATLANTIC COAST REALTY CO.
Petersburg, Va. Winston-Salem N.C.
Scale 1"=300' Aug. 1, 1923
Total Acreage 264.82 Acres Shuman, Campbell & Co.

This tracing made June 14, 1928 from original tracing filed in the office of the Clerk of the Circuit Court of Roanoke County, at Salem, Virginia. Made by J. R. Hildebrand Checked by *[Signature]*

In the Clerk's Office of the Circuit Court for the County of Roanoke, Va., this 25th day of August, 1923, this map was presented, and with the certificate of acknowledgment thereto annexed, admitted to record at 11 o'clock A.M.

Teste:
Chas. D. Dennis
Clerk