


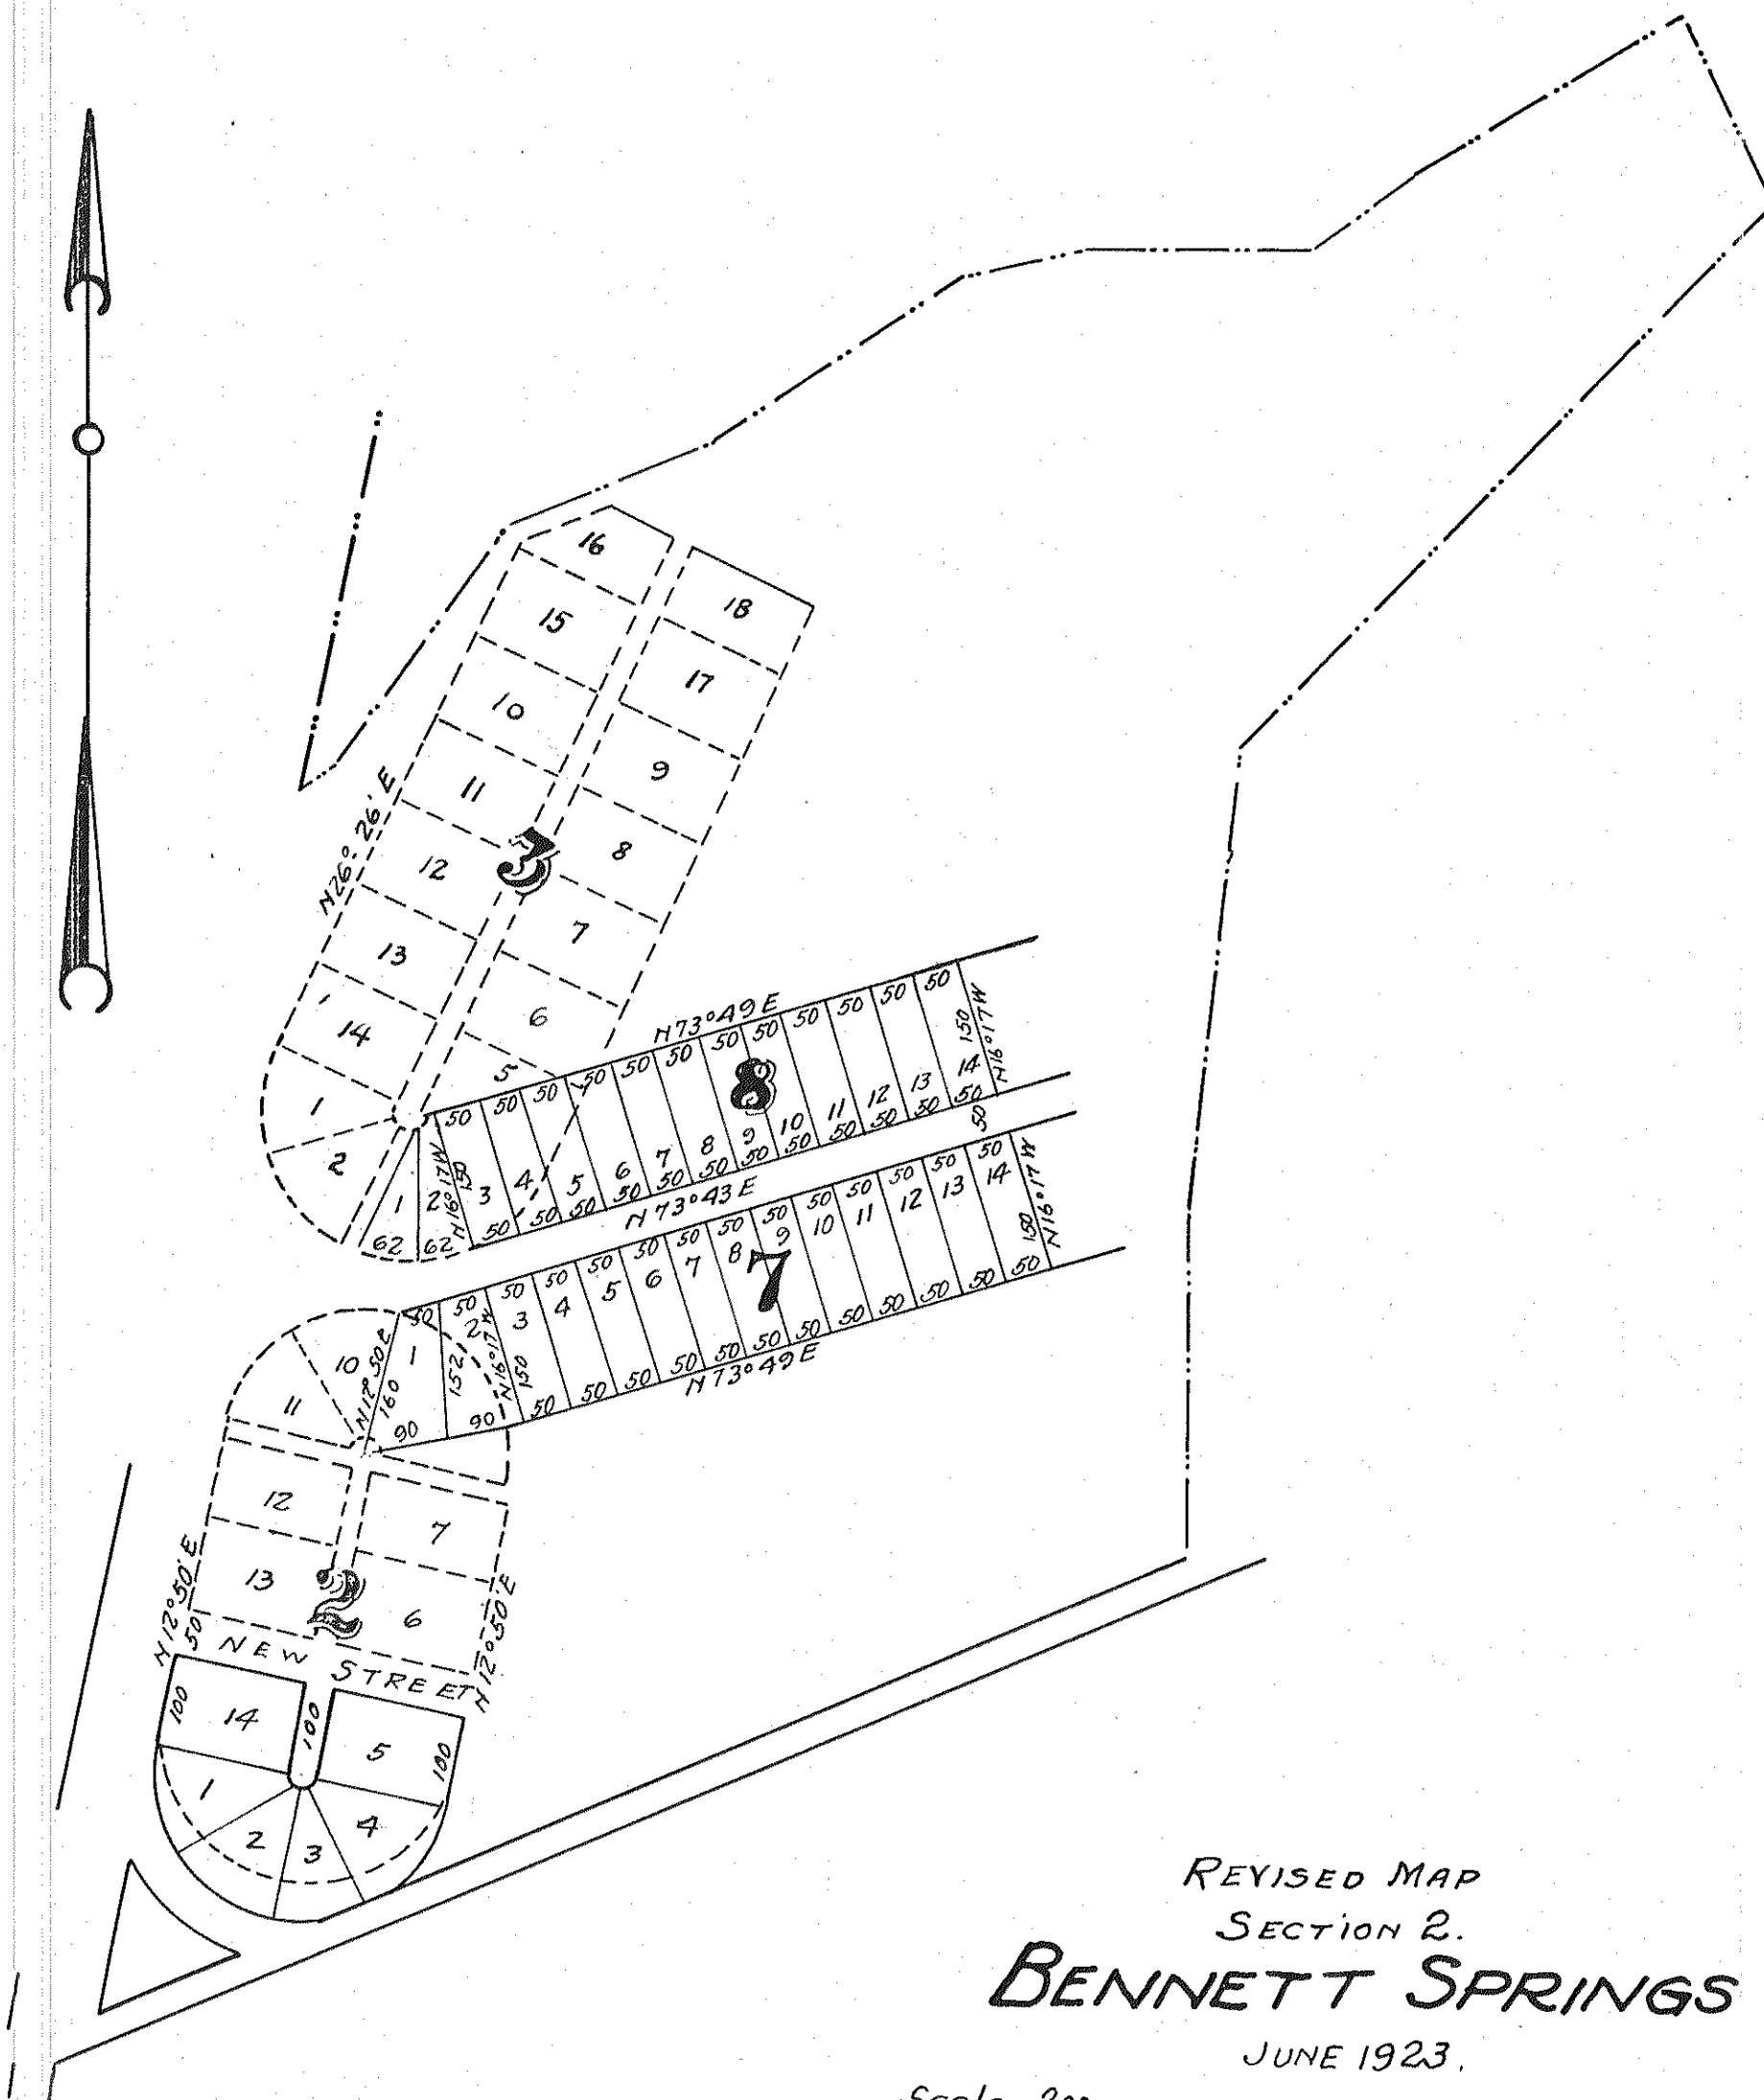

REVISED MAP
SECTION 2.
BENNETT SPRINGS
JUNE 1923.
Scale 200 Wm Bradford
certified professional Engr.


NOTE.
We the owners of property in Section 2.
Bennett Springs, do hereby give our consent
to the changes as set out in this map.

SIGNED John Engleby
Sarah Engleby
George B. Engleby
T. L. Engleby
F. L. Wood
S. G. McGee
BENNETT SPRINGS COMPANY
Per John F. Engleby
John Engleby Secretary

State of Virginia
City of Roanoke, to wit:-
I, J. T. Engleby, Jr.,
Notary Public, in and for the City and State aforesaid,
do hereby certify that J. T. Engleby, President
of Bennett Springs Company and John Engleby, Secretary,
John Engleby, Sarah E. Engleby, George B. Engleby,
T. L. Engleby, F. L. Wood and S. G. McGee,
whose names are signed to the attached map, personally
appeared before me in my city aforesaid and
acknowledged the same.
My commission expires 8th day of July, 1925.
Given under my hand this 11th day of July, 1923.
John Engleby Jr.
Notary Public

In the Clerk's Office of the Circuit Court for
the County of Roanoke, Va. this 13th day of
July, 1923, this map was presented, and
with the certificate of acknowledgment
thereto annexed, admitted to record at
2 o'clock P.M.
Teste Chas. D. Denish
Clerk

This tracing made June 19, 1923
from original blue prints filed in the
Office of the Clerk of the Circuit Court
of Roanoke County, at Salem, Va.
Made by J. R. Hildebrand
checked by J. R. Hildebrand

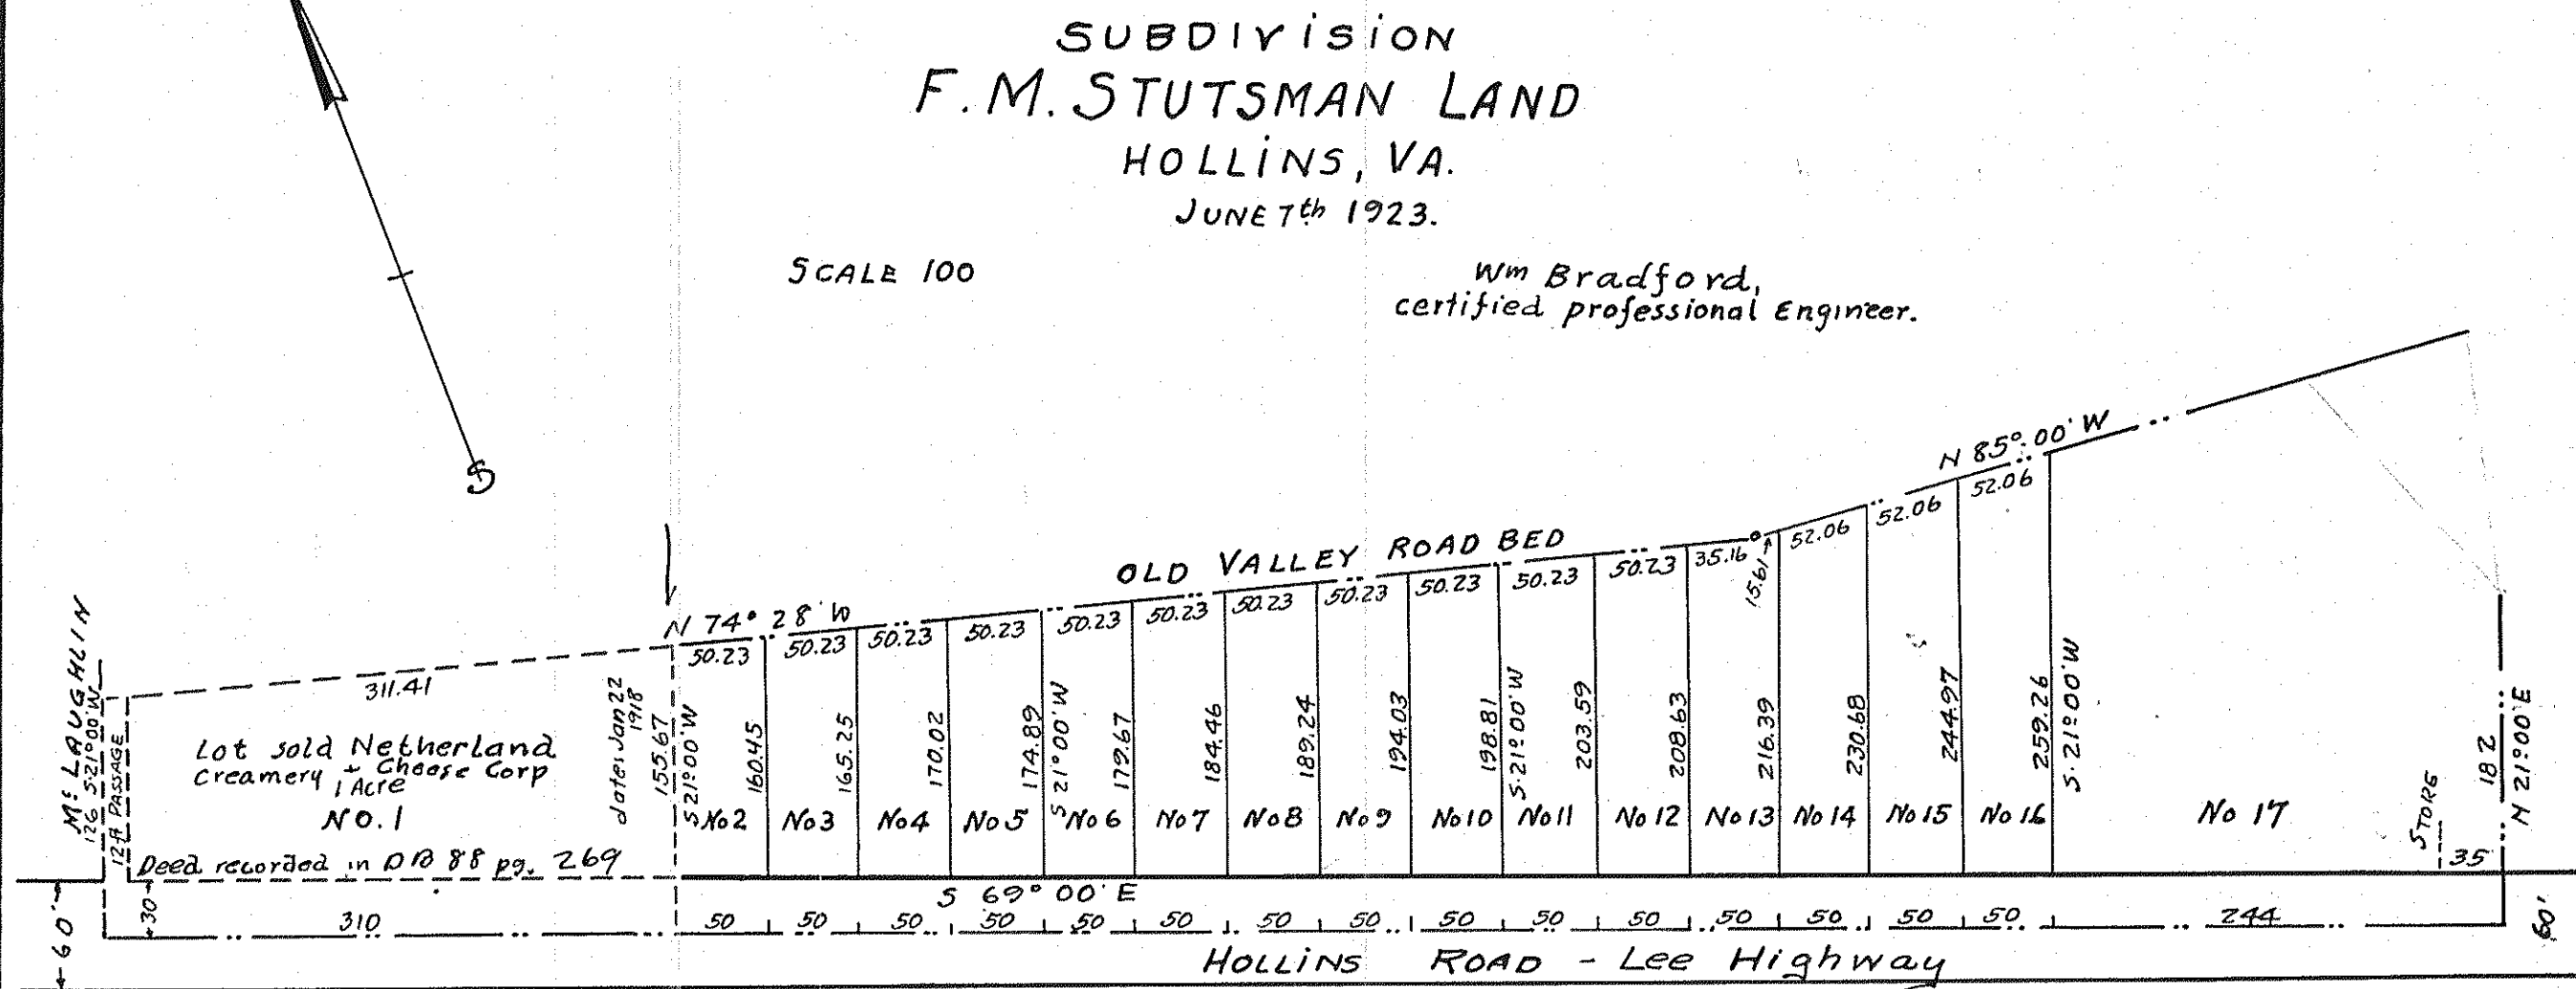

I, F.M. Stutsman, owner of the land embraced
in the annexed subdivision, known as the F.M. Stut-
sman land, Hollins, Va. do hereby certify that the
said subdivision, as it appears hereon, is with my
free consent and desire, July 11, 1923.
F.M. Stutsman

State of Virginia
County of Roanoke, to wit:-
I, Charles W. Cook, a
Notary Public in and for the County and State aforesaid,
do hereby certify that F.M. Stutsman, whose
name is signed to the foregoing writing, bearing
date on the 11th day of July, 1923, has acknowl-
edged the same before me in my County and
State aforesaid.
Given under my hand this 12th day of July, 1923.
My commission expires on the 7th day of Aug. 1923.
Charles W. Cook
Notary Public

In the Clerk's Office of the Circuit Court for the
County of Roanoke, Va. this 12th day of July, 1923
this map was presented, and with the certificate
of acknowledgment thereto annexed, admitted to
record at 10:30 o'clock A.M.
Teste: Chas. D. Denish
Clerk