



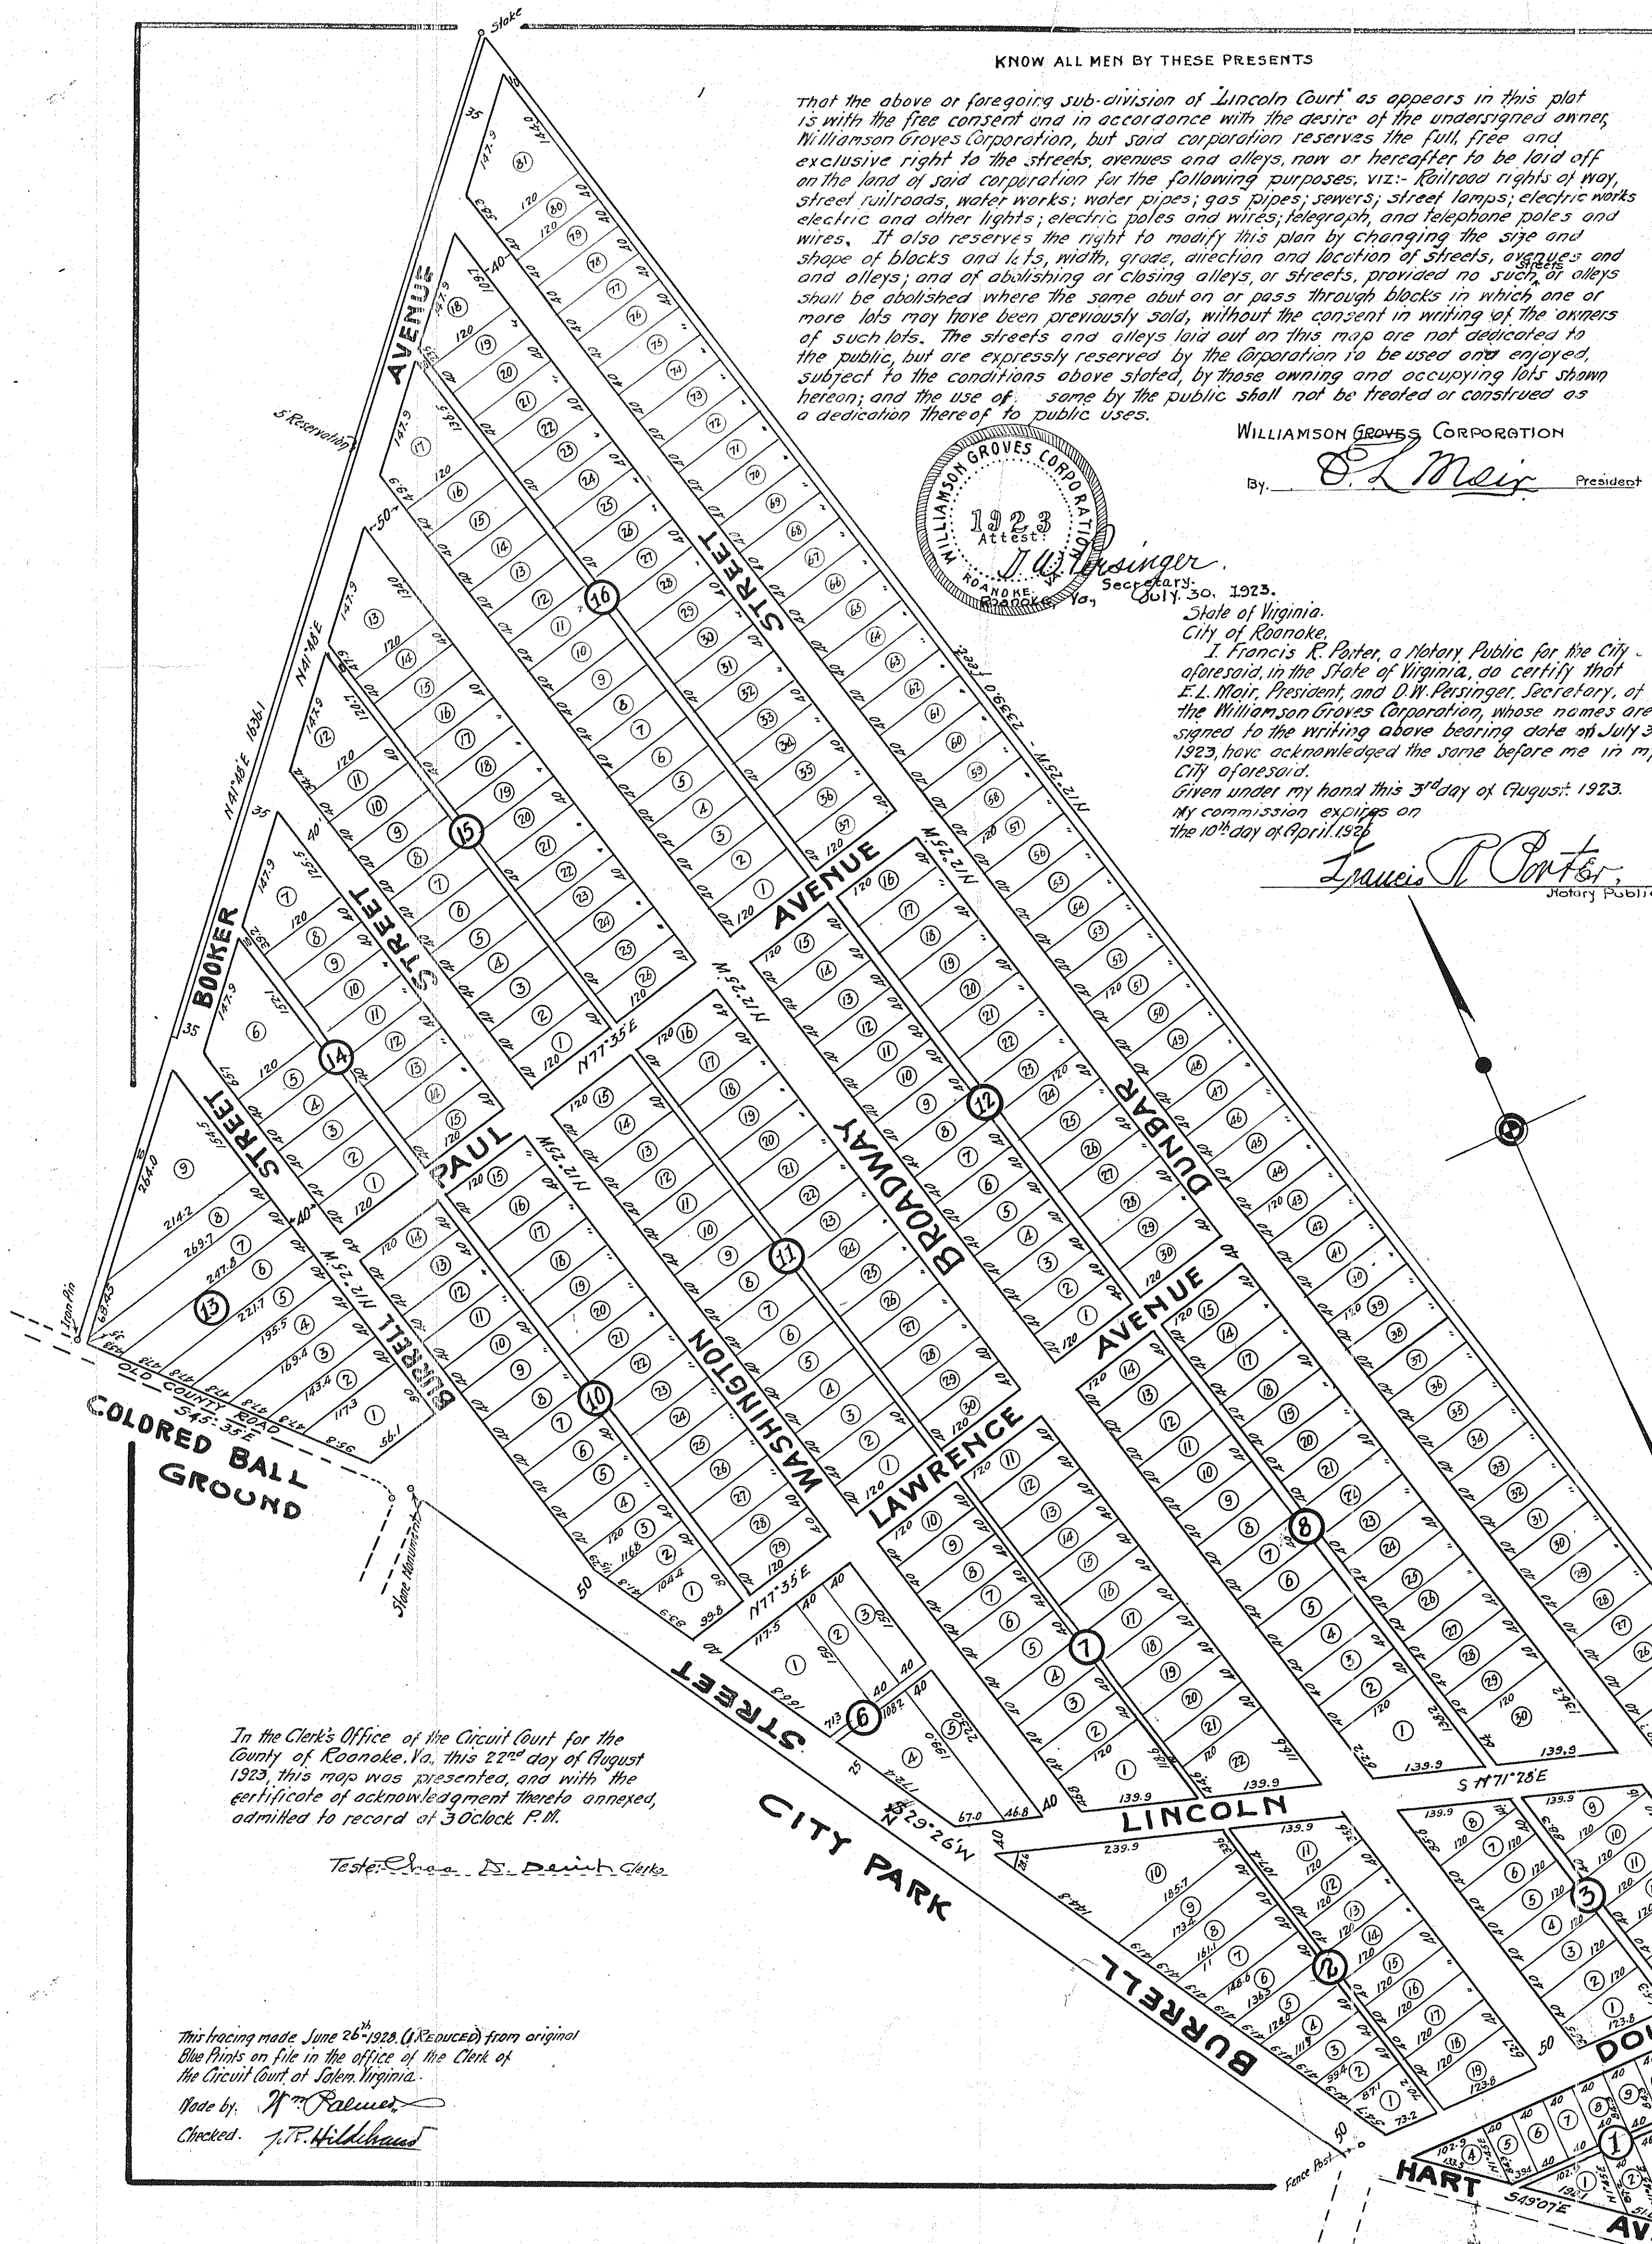

KNOW ALL MEN BY THESE PRESENTS
that the above or foregoing sub-division of "Lincoln Court" as appears in this plat is with the free consent and in accordance with the desire of the undersigned owner, Williamson Groves Corporation, but said corporation reserves the full free and exclusive right to the streets, avenues and alleys, now or hereafter to be laid off on the land of said corporation for the following purposes, viz: Railroad rights of way, street railroads, water works, water pipes, gas pipes, sewers, street lamps, electric works, electric and other lights, electric poles and wires, telegraph, and telephone poles and wires. It also reserves the right to modify this plan by changing the size and shape of blocks and lots, width, grade, direction and location of streets, avenues and alleys; and of abolishing or closing alleys or streets, provided no such streets or alleys shall be abolished where the same abut on or pass through blocks in which one or more lots may have been previously sold, without the consent in writing of the owners of such lots. The streets and alleys laid out on this map are not dedicated to the public, but are expressly reserved by the corporation to be used and enjoyed, subject to the conditions above stated, by those owning and occupying lots shown hereon; and the use of same by the public shall not be treated or construed as a dedication thereof to public uses.

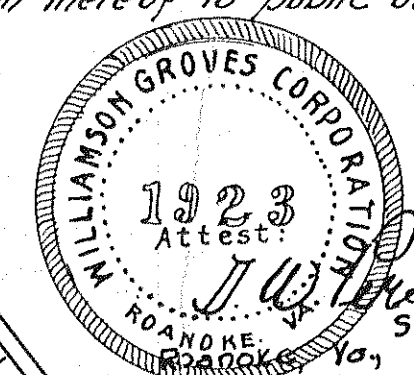

WILLIAMSON GROVES CORPORATION
By: *E.L. Meier* President

State of Virginia,
City of Roanoke.
I, Francis R. Porter, a Notary Public for the City aforesaid, in the State of Virginia, do certify that E.L. Meier, President, and D.W. Persinger, Secretary, of the Williamson Groves Corporation, whose names are signed to the writing above bearing date of July 30, 1923, have acknowledged the same before me in my City aforesaid.
Given under my hand this 3rd day of August, 1923.
My commission expires on the 10th day of April, 1925.
Francis R. Porter
Notary Public


In the Clerk's Office of the Circuit Court for the County of Roanoke, Va., this 22nd day of August 1923, this map was presented, and with the certificate of acknowledgment thereto annexed, admitted to record at 3 o'clock P.M.

This tracing made June 26th 1923 (Reduced) from original Blue Prints on file in the office of the Clerk of the Circuit Court at Salem, Virginia.
Made by: *J.P. Palmer*
Checked: *J.P. Hildbrand*


MAP OF LINCOLN COURT ROANOKE VA.

Scale 1 inch = 100 Feet
By F.E. Walker, Princeton, W. Va. June 8th 1923

SCALE OF THIS REDUCED MAP
120 FEET = 1 INCH.

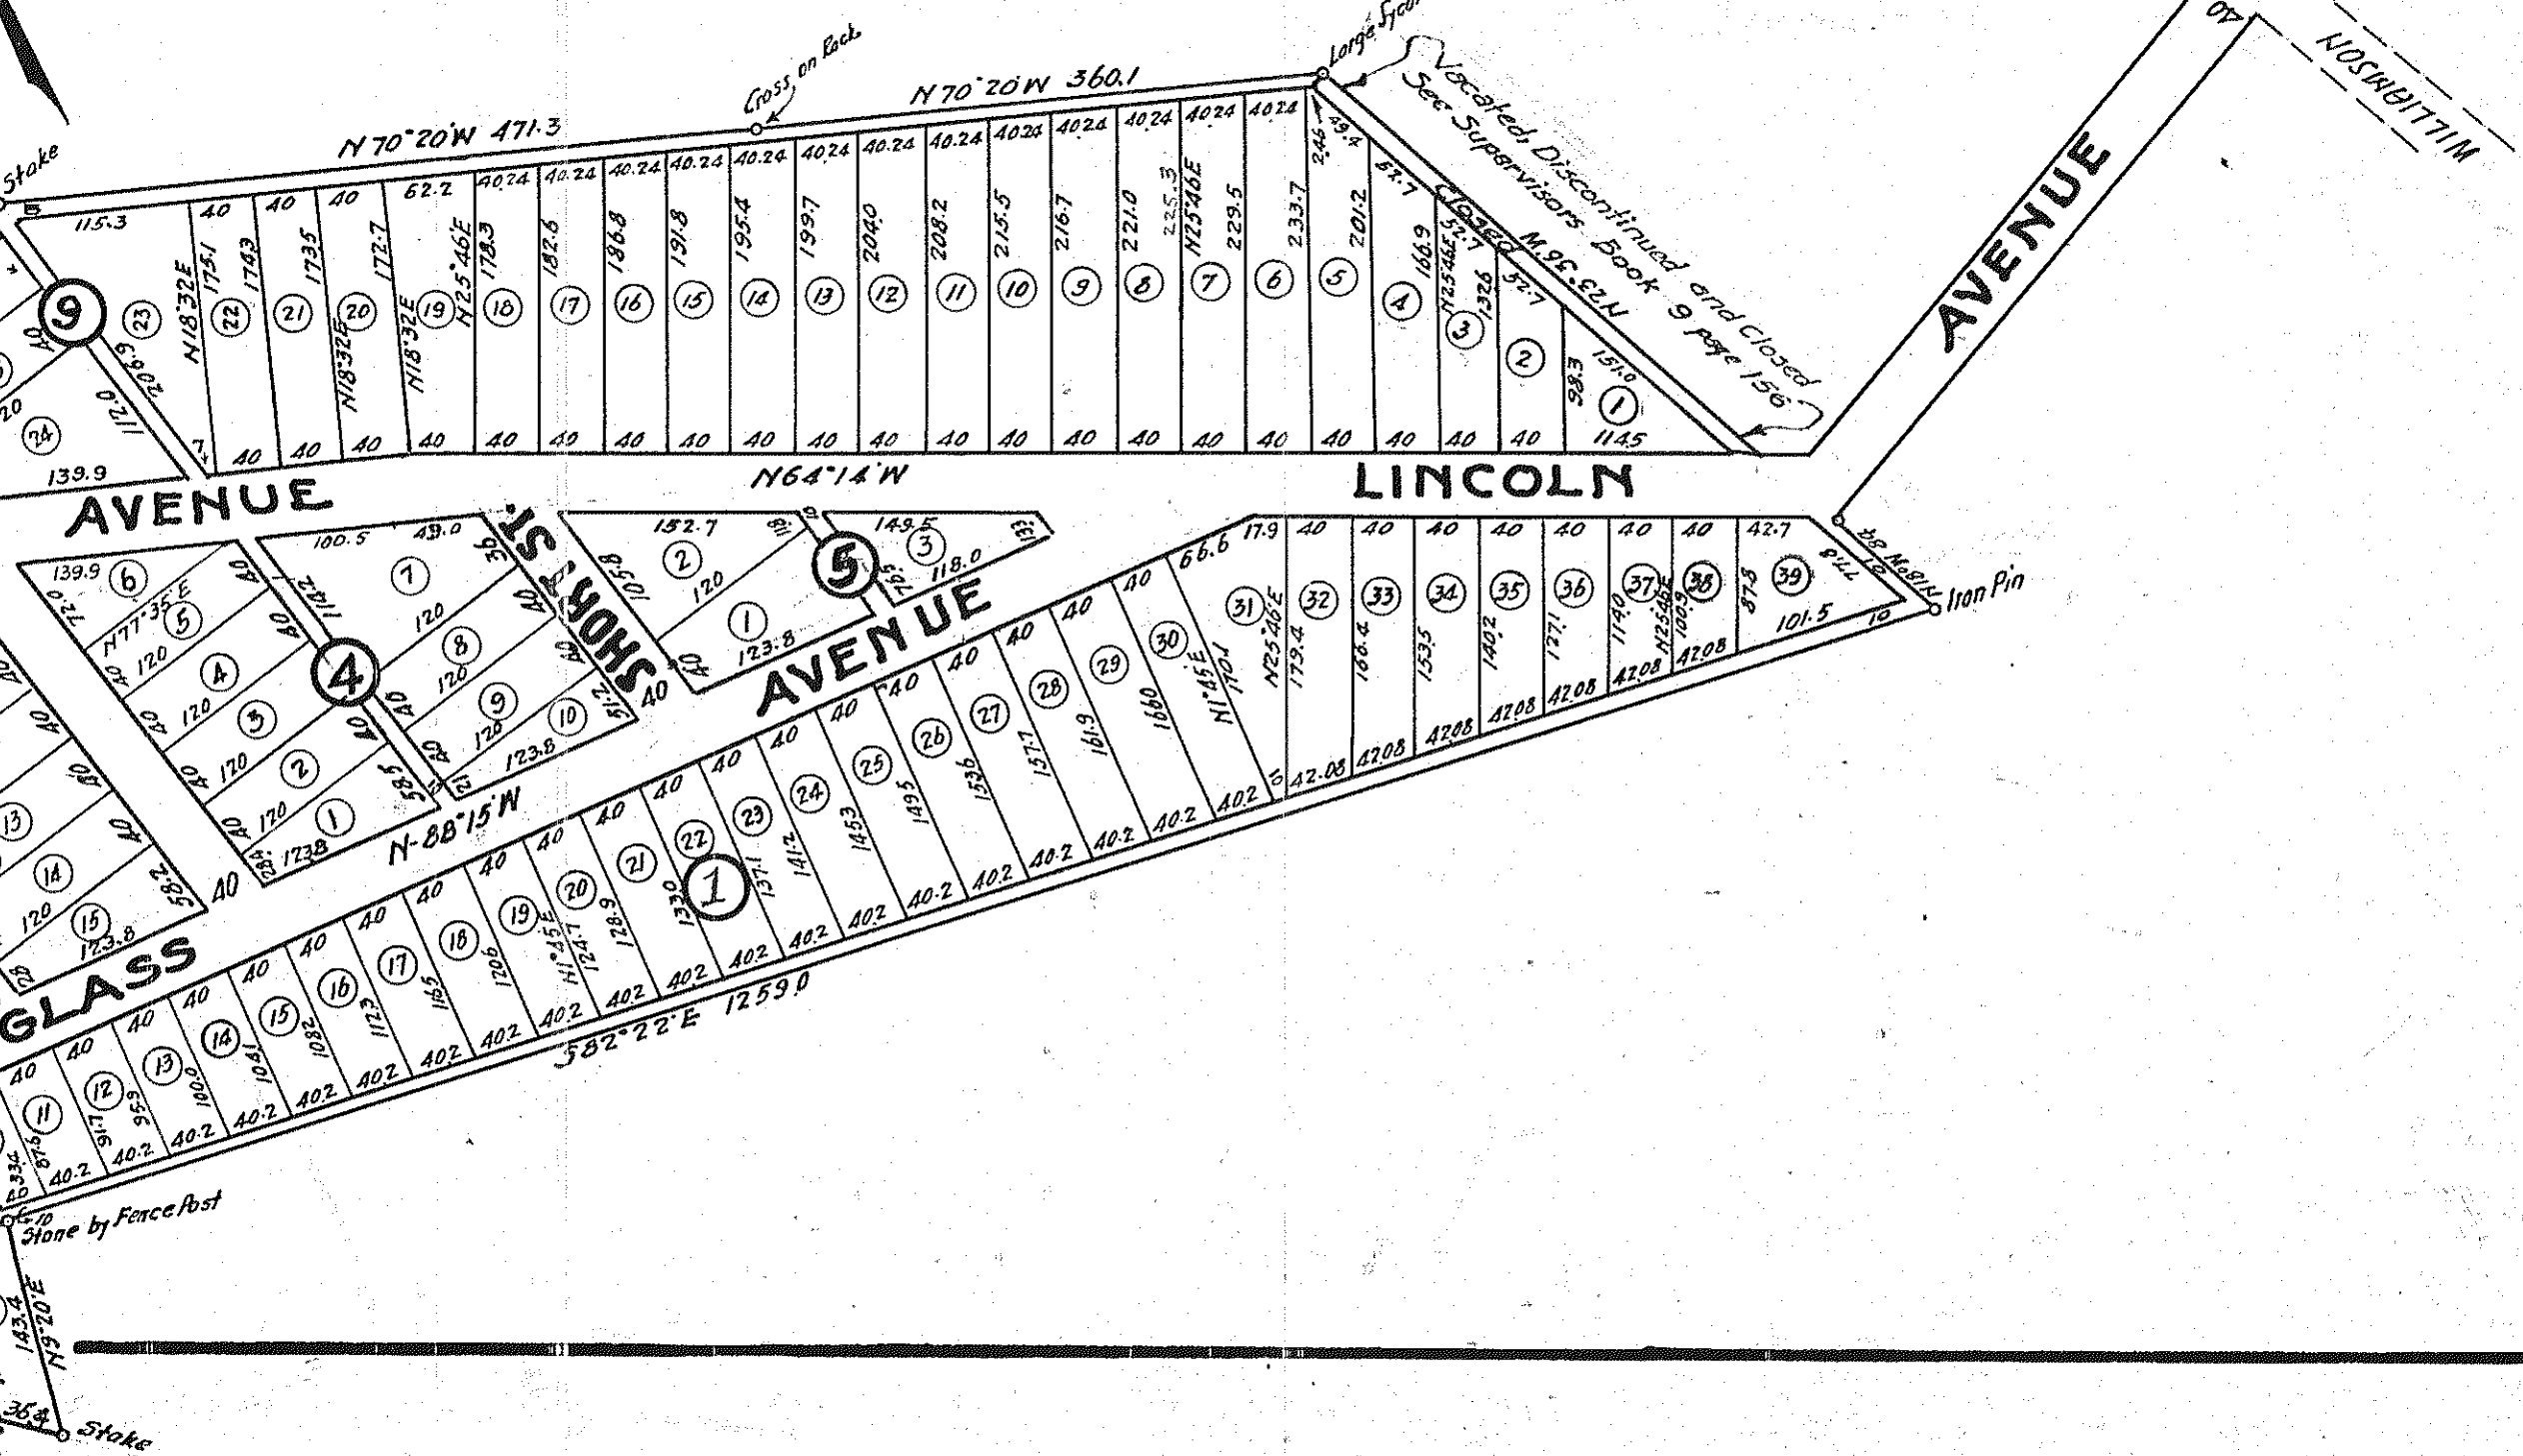

City of Roanoke, State of Virginia,
I, H. P. Lasgow, a Notary Public in and for said City of Roanoke, State of Virginia, do certify that Leon Thierry whose name is signed to the foregoing and annexed writing bearing date of 10 day of Sept. 1923 has this day acknowledged the same before me in my said County.
Given under my hand this 12 day of Sept. 1923.
My commission expires on the 14 day of Sept. 1926.

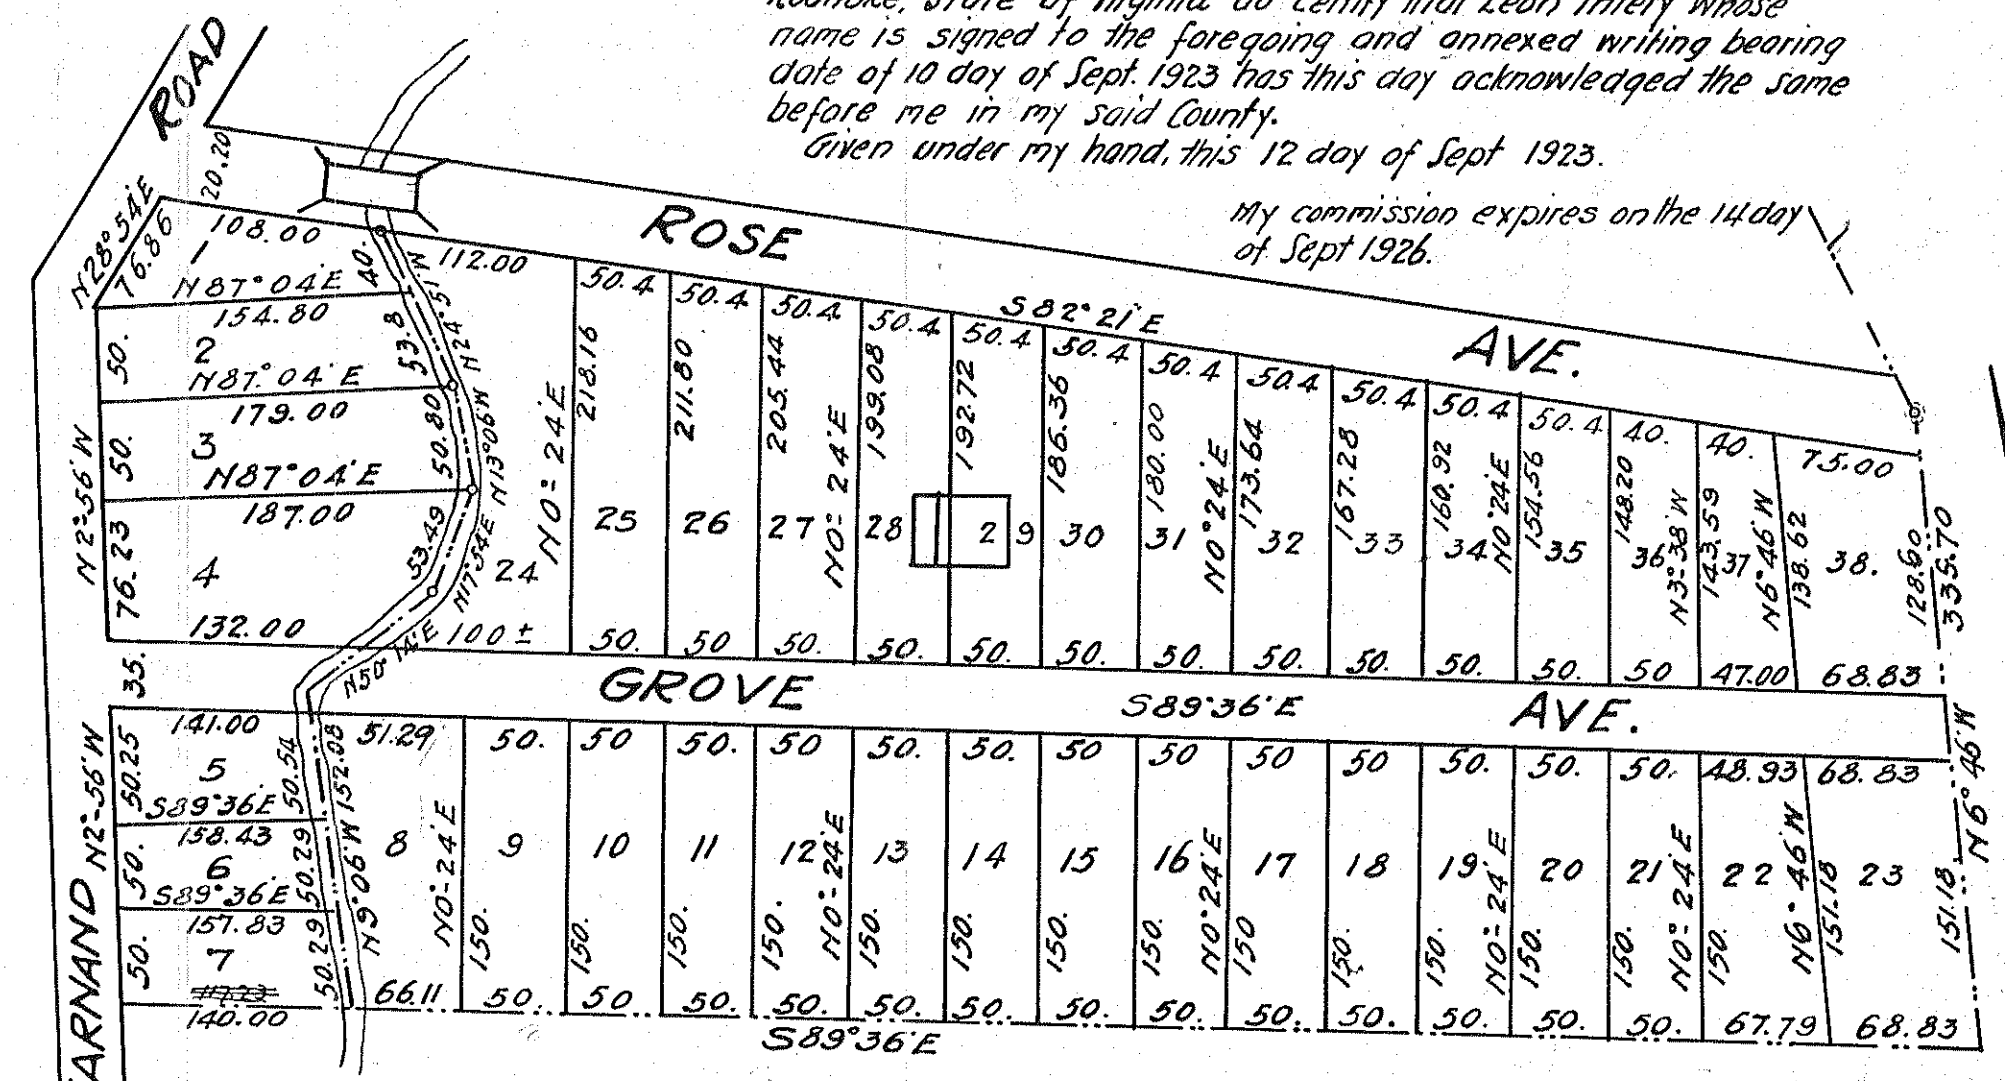

SURVEY OF
ROSELAND ADDITION
IN ROANOKE COUNTY, VA.
W. Leffon Smith.
State Certified Professional Civil Engineer,
July 30th 1921.

Scale 100 Feet = 1 Inch.
In the Clerk's Office of the Circuit Court for the County of Roanoke, Va., this 12th day of Sept. 1923, this map was presented and with the certificate of acknowledgment thereto annexed, admitted to record at 11 o'clock A.M.
Teste: *Geo. D. Davis* Clerk.

KNOW ALL MEN BY THESE PRESENTS that I, Leon Thierry, the owner of the lands described in this plat and lots 1 to 38 both inclusive as herein shown, lying and being in the County of Roanoke, State of Virginia, and bounded and described as follows:
Beginning at a point in the center of the Garmand Road at a corner to Maurice Thierry's land, thence S 82° 21' E 93.25 feet to a double Black Oak on the Roanoke Gas and Water Co's Line, thence along the Roanoke Gas and Water Co's Line, S 6° 46' E 335.70 feet to a corner of the Garmand land, thence along the said Garmand line N 89° 36' W 971 feet to a point in the center of the Garmand Road, thence along the center of the said Garmand Road the following two courses N 7° 56' W 382.7 to a point thence N 28° 34' E 96 feet to the place of Beginning.
The subdivision as appears on this plat is with my free will and consent, and is in accordance with Section 2510 a of the code of Virginia in witness whereof I have hereunto set my hand and seal this 10th day of Sept. 1923.
"Blue Print"
Leon Thierry