

THE UNDERSIGNED OWNER of a tract of land lying in Roanoke County, Va., described as follows:-
Beginning at a point on the southerly side of Williamson Road at a corner to the R.T. James and Jennie M. James; thence along the southerly side of Williamson Road the following two courses, S. 35 deg. 20 E. 466.9 feet to an angle point in the said Williamson Road; thence still along the Williamson Road S. 28 deg. 28 E. 349.00 feet to a Cement Monument at a corner to L.L. Layman land; thence along the lines of the Layman lands S. 42 deg. 37 W. 736.12 feet to a Cement Monument; thence still along the Layman line and the Williams lines S. 23 deg. 15 W. 1240.01 feet to a stake 2.6 feet east of a Locust Tree corner to the Gish Land, thence along the Gish line N. 38 deg. 51 W. 738.40 feet to a large Fence Post; thence N. 30° 12' E. 1486.65 feet to a stake; thence N. 35 deg. 20 W. 255.65 feet to the James line; thence along the James line N. 55 deg. 04 E. 562.30 feet to a Stone Monument, Place of BEGINNING.
And in compliance with Section 5218 Code of Virginia, do hereby declare that the sub-division of lots as shown on this plat known and described as 'FLORALAND' is with the free consent of the said Owner and in accordance with his full desire.
Given under my hand this the 28th day of August, 1923.

J. Allen Flora


State of Virginia)
City of Roanoke) ss: WIT:

I, R.A. Poff a Notary Public in and for the City and State aforesaid, do hereby certify that J. Allen Flora, whose name is signed to the foregoing writing, has acknowledged the same before me in my City and State aforesaid.
Given under my hand this the 30th day of August, 1923
My commission expires
November 24, 1923

R.A. Poff
Notary Public

In the Clerk's Office of the Circuit Court for the County of Roanoke, Va., this 24th day of Aug. 1923, this map was presented, and with the certificate of acknowledgment thereto, annexed, admitted to record at 4.10 O'clock P.M.

Teste: *Chas. D. Bennett* Clerk

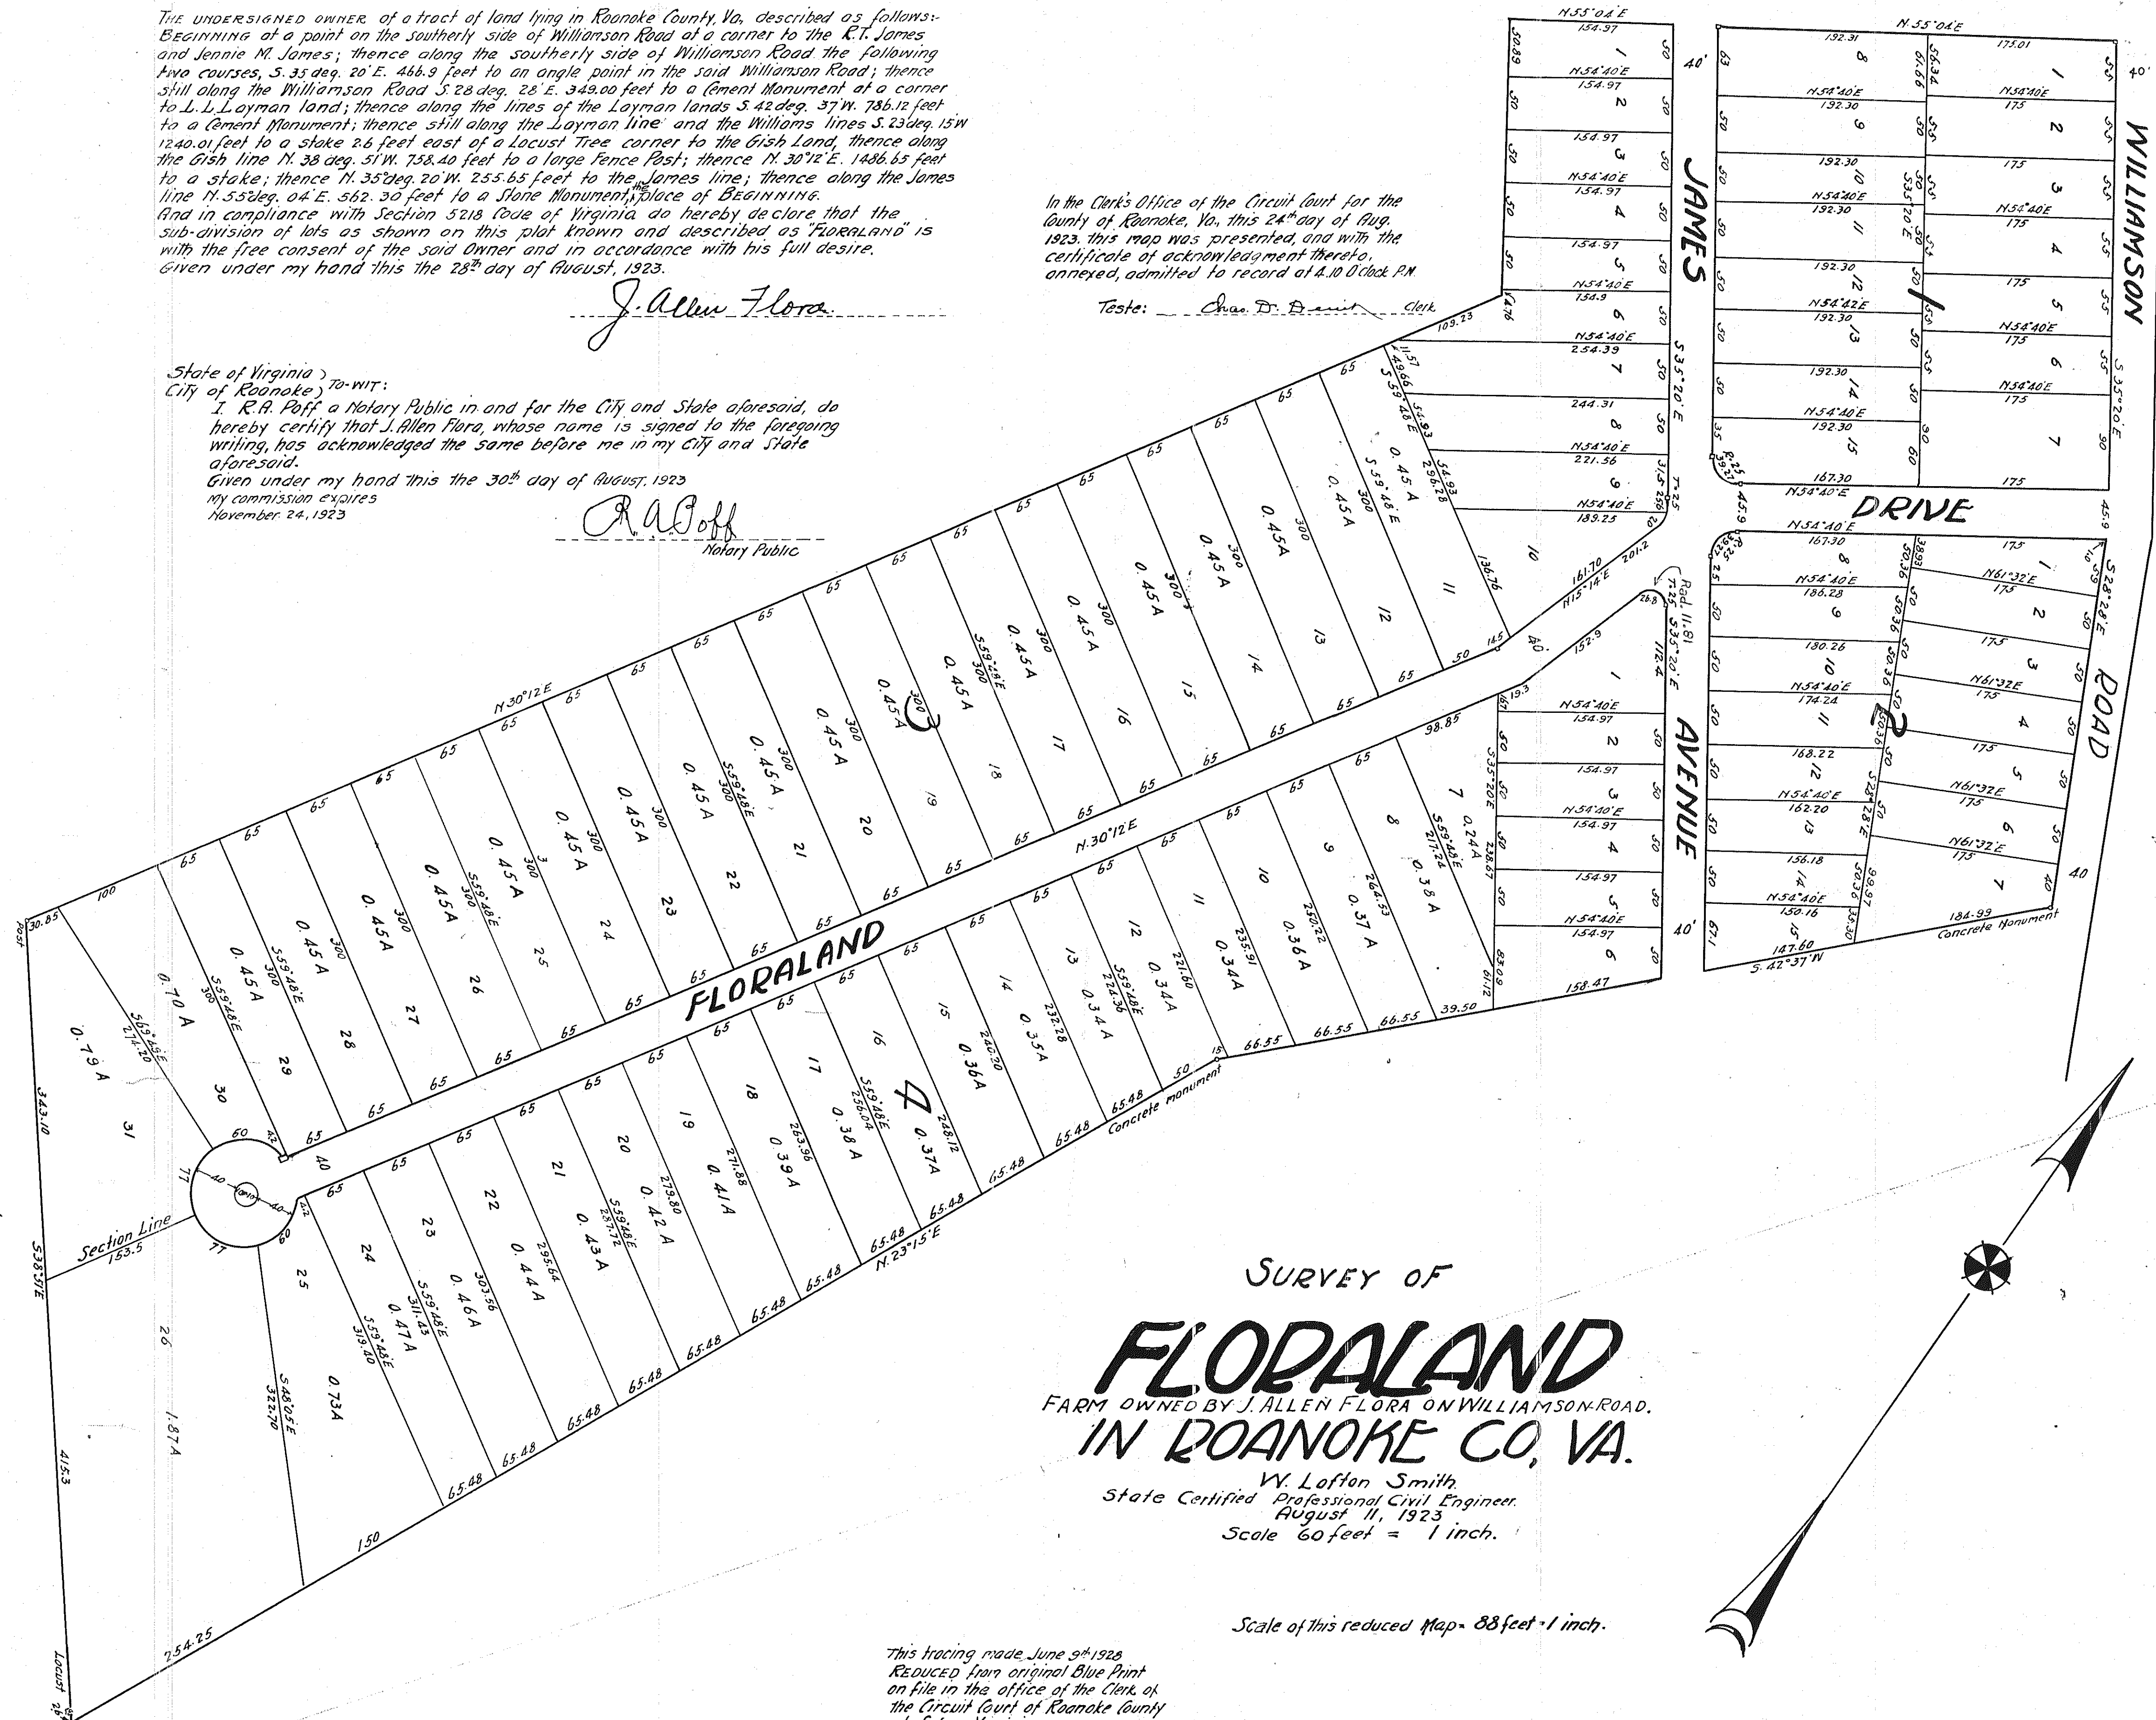

SURVEY OF
FLORALAND
FARM OWNED BY J. ALLEN FLORA ON WILLIAMSON ROAD,
IN ROANOKE CO., VA.

W. Lofton Smith
State Certified Professional Civil Engineer.
August 11, 1923
Scale 60 feet = 1 inch.

Scale of this reduced Map- 88 feet = 1 inch.

This tracing made June 9th 1923
REDUCED from original Blue Print
on file in the office of the Clerk of
the Circuit Court of Roanoke County
at Salem, Virginia.
Made by: *Wm. R. Rouse*
Checked by: *J. H. Williams*