


MAP OF
THE
OLD RICHARDSON
OR
DR BOONE FARM
IN ROANOKE COUNTY, VIRGINIA.

G.T. WOMACK, C.E.
SCALE 1 IN. = 200 FEET. FEBRUARY, 17th 1924

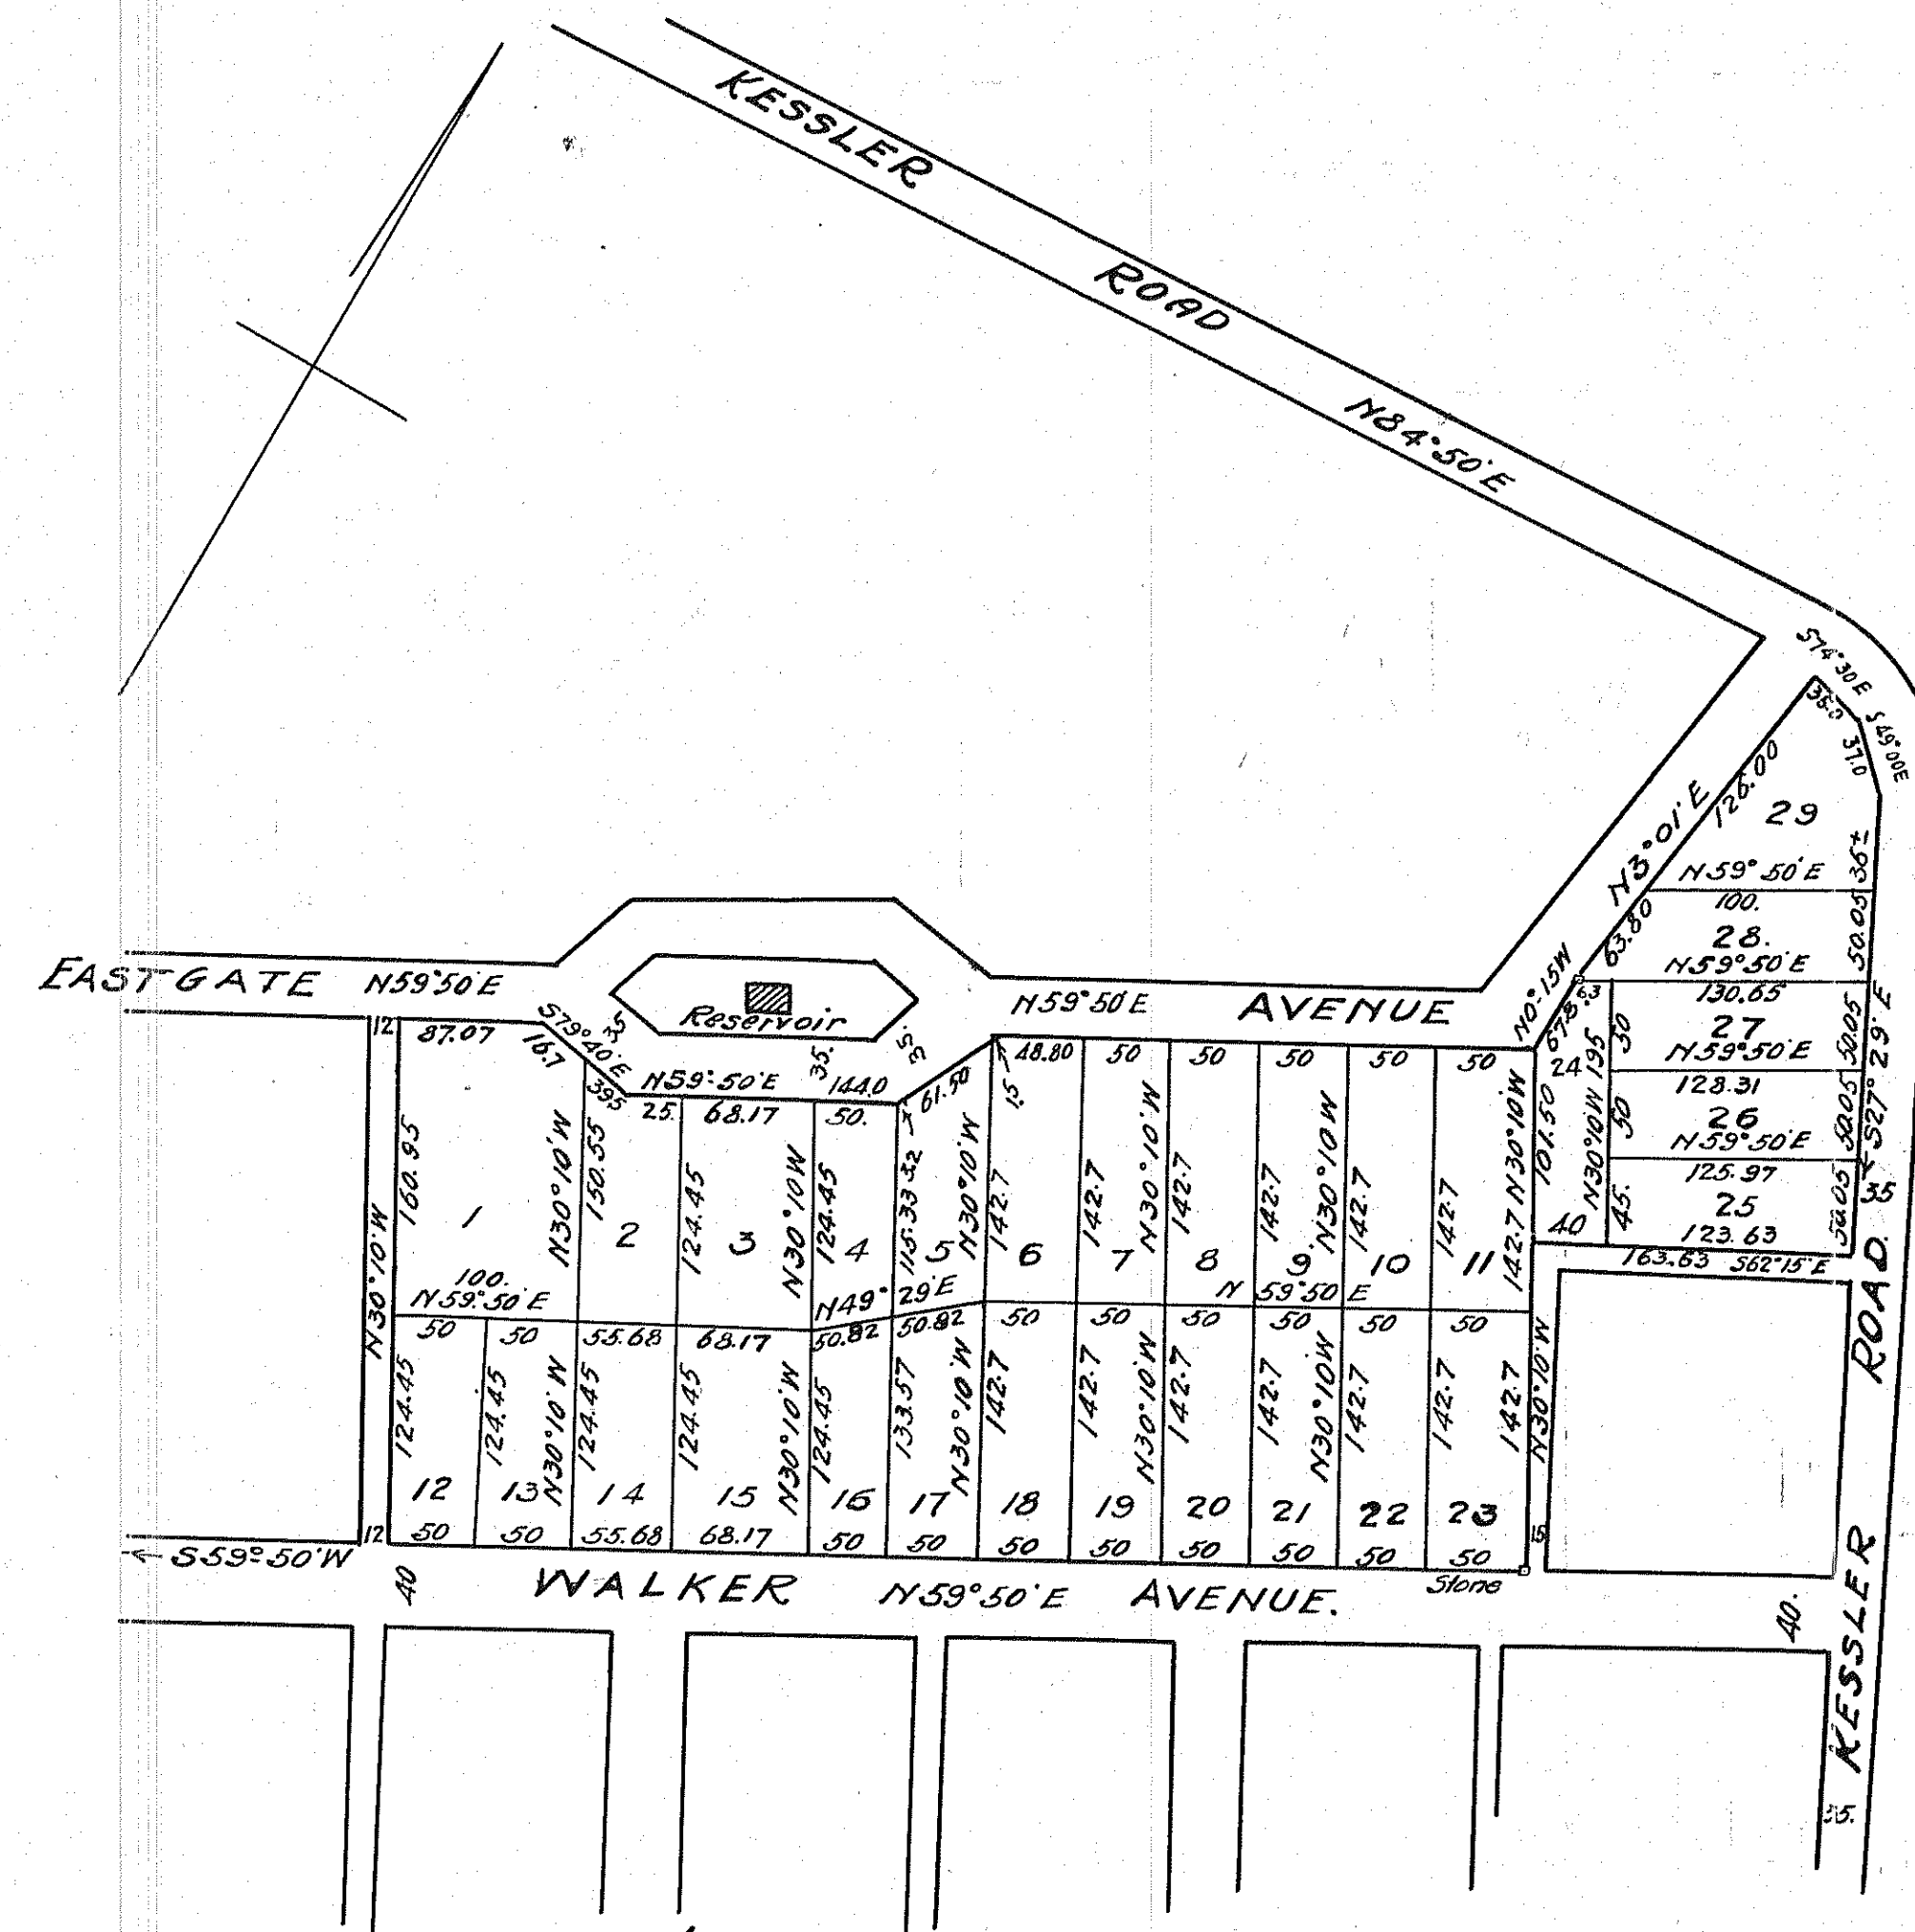

LOTS BELONGING TO
JOHN E. BUCK.

LOCATED IN
EASTGATE
IN ROANOKE COUNTY, VA.
W. Lofton Smith,
State Certified Professional Civil Engr.
March 22nd 1924.

Scale 100 Feet = Inch.

The annexed plat made by W. Lofton Smith, C.E. dated March 22nd 1924, showing the outside boundaries and subdivisions of the tract or parcel of land, located in the County of Roanoke, Virginia, and designated as **LOTS BELONGING TO JOHN E. BUCK**, located in Eastgate is hereby adopted. The outside boundaries of said land being as follows: Beginning at the North West corner of said tract of land on Eastgate Ave, thence North 59 degs. 50' E. 87.07 feet to a point; thence South 73 degs. 40' E. 56.2 feet to a point; thence N. 59 degs. 50' E. 144 feet to a point; thence N. 19 degs. 20' E. 63 feet to a point; thence N. 59 degs. 50' E. 298.80 feet to a point; thence N. 0 degs. 15' W. 67.30 feet to a point; thence N. 3 degs. 01' E. 183.80 feet to a point; thence S. 74 degs. 30' E. 35 feet to a point; thence S. 49 degs. 00' E. 37 feet; thence S. 27 degs. 29' E. 236.20 feet to a point; thence S. 62 degs. 15' W. 163.63 feet to a point; thence S. 30 degs. 10' E. 183.9 feet to a point on Walker Avenue; thence with Walker Ave. S. 53 degs. 50' W. 623.85 feet to a point on an alley; thence N. 30 degs. 10' W. 285.40 feet to the place of BEGINNING. The subdivision of said land as it appears on the annexed plat is with the free consent and in accordance with the desire of the undersigned owner and proprietor.

State of Virginia
City of Roanoke

I, H.E. Hogan, a Notary Public in and for the City and State aforesaid do hereby certify that John E. Buck whose name is signed to the foregoing writing bearing date on the 28th day of March, 1924, acknowledged the same before me in my City and State aforesaid. Given under my hand this the 28th day of March, 1924.

My commission expires
on the 28th day of May, 1925.


John E. Buck (SEAL)

"Blue Print"

NOTE: The below subdivision of a tract as it appears in this plat is with the free

consent and in accordance with the desire of the undersigned owners and proprietors

E. L. Boone
Virginia, B. Smyler
J. C. Boone

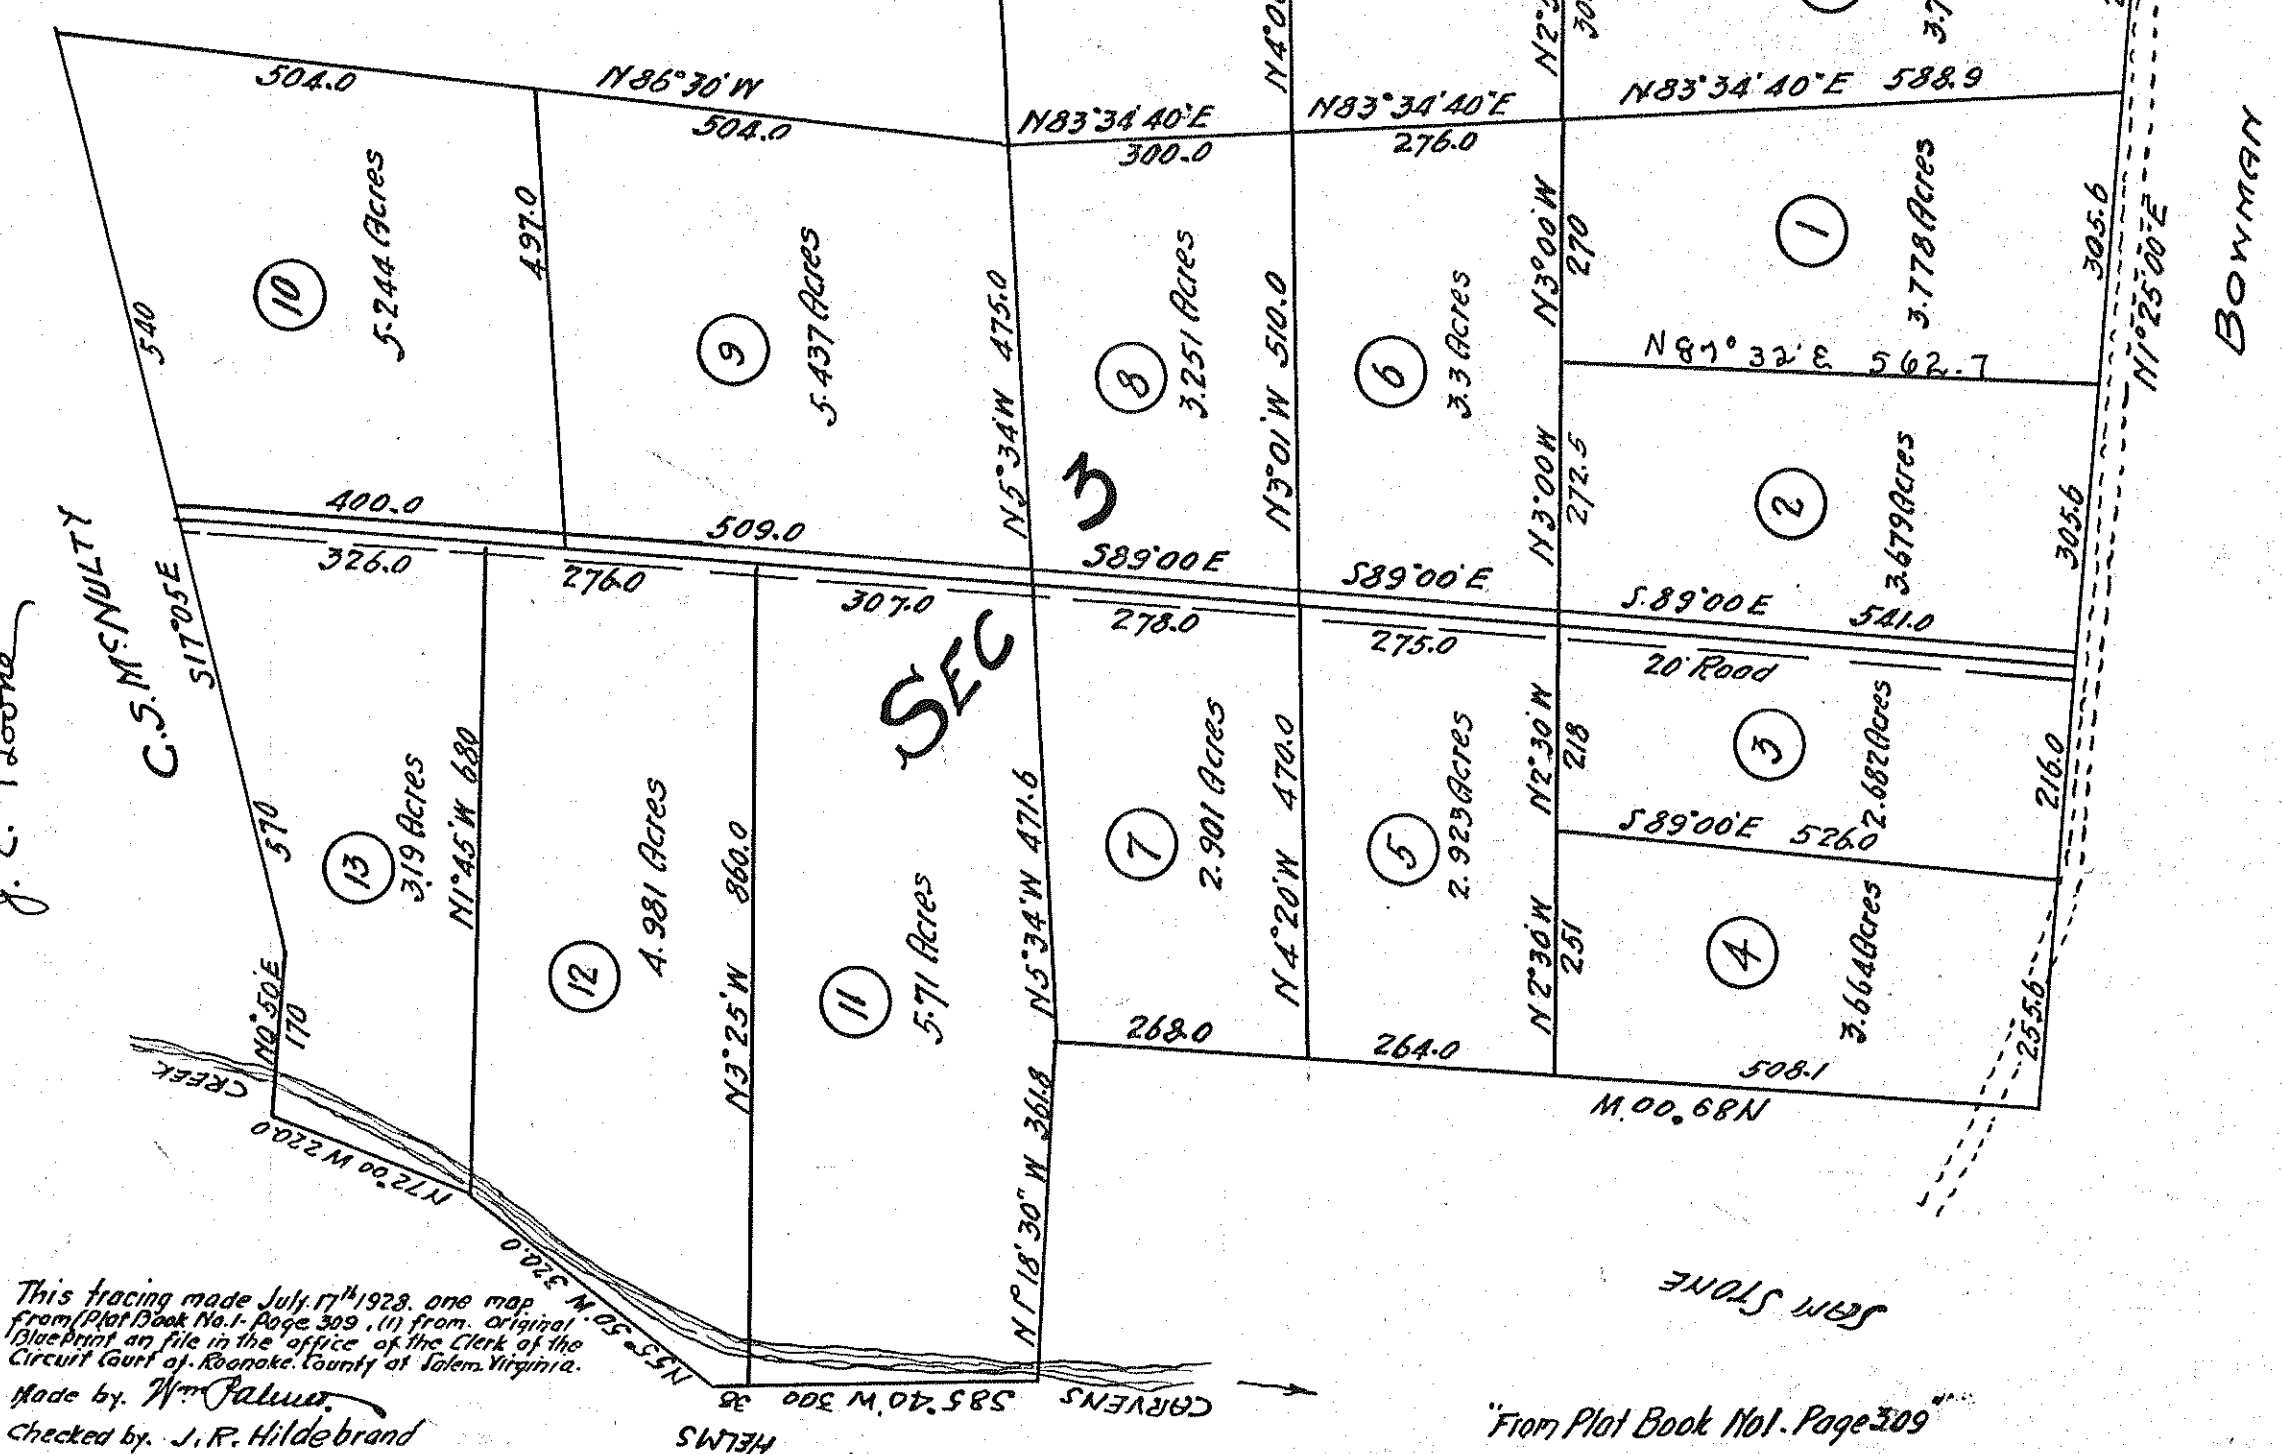

This tracing made July 17th 1924, one map from Plot Book No. 1, Page 309, 10 from original. Checked on file in the office of the Clerk of the Circuit Court of Roanoke County at Salem, Virginia. Made by J. R. Hildebrand. Checked by J. R. Hildebrand.

"From Plot Book No. 1, Page 309"

In the Clerk's Office of the Circuit Court of Roanoke County, Virginia this map was presented and with the certificate of acknowledgment thereto annexed, admitted to record at

Teste: _____ Clerk