


KNOW ALL MEN BY THESE PRESENTS
That the above or foregoing subdivision of Williamson Groves as appears in this map is with the free consent and in accordance with the desire of the undersigned owner, Williamson Groves Corporation, but said owner reserves the full, free and exclusive right to the streets, avenues and alleys, now or hereafter to be laid off on the land of said owner for the following purposes, viz: Railroad, rights of way, street railroads, water works, water pipes, sewers, street lamps, electric works, electric and other lights, electric poles, and wires; telegraph and telephone poles and wires; The streets and alleys laid out on this map are not dedicated to the public, but are expressly reserved by the undersigned owner to be used and enjoyed, subject to the conditions above stated, by those owning and occupying lots shown hereon; and the use of same by the public shall not be treated or construed as a dedication thereof to public use.

WILLIAMSON GROVES CORPORATION
By E. L. Mohr
PRESIDENT

ATTEST: D. W. Fritinger
SECRETARY

Roanoke, Virginia
July 2nd 1924
State of Virginia, to-wit:
City of Roanoke, to-wit:
I, G. F. Davis, a Notary Public for the City aforesaid in the State of Virginia, do certify that E. L. Mohr, President, and D. W. Fritinger, Secretary, respectfully of Williamson Groves Corporation, whose names are signed to the writing above, bearing date on July 2, 1924, have acknowledged the same before me in my City aforesaid, given under my hand this the 2nd day of July, 1924.

G. F. Davis
Notary Public
my commission expires on the 17 day of April, 1926

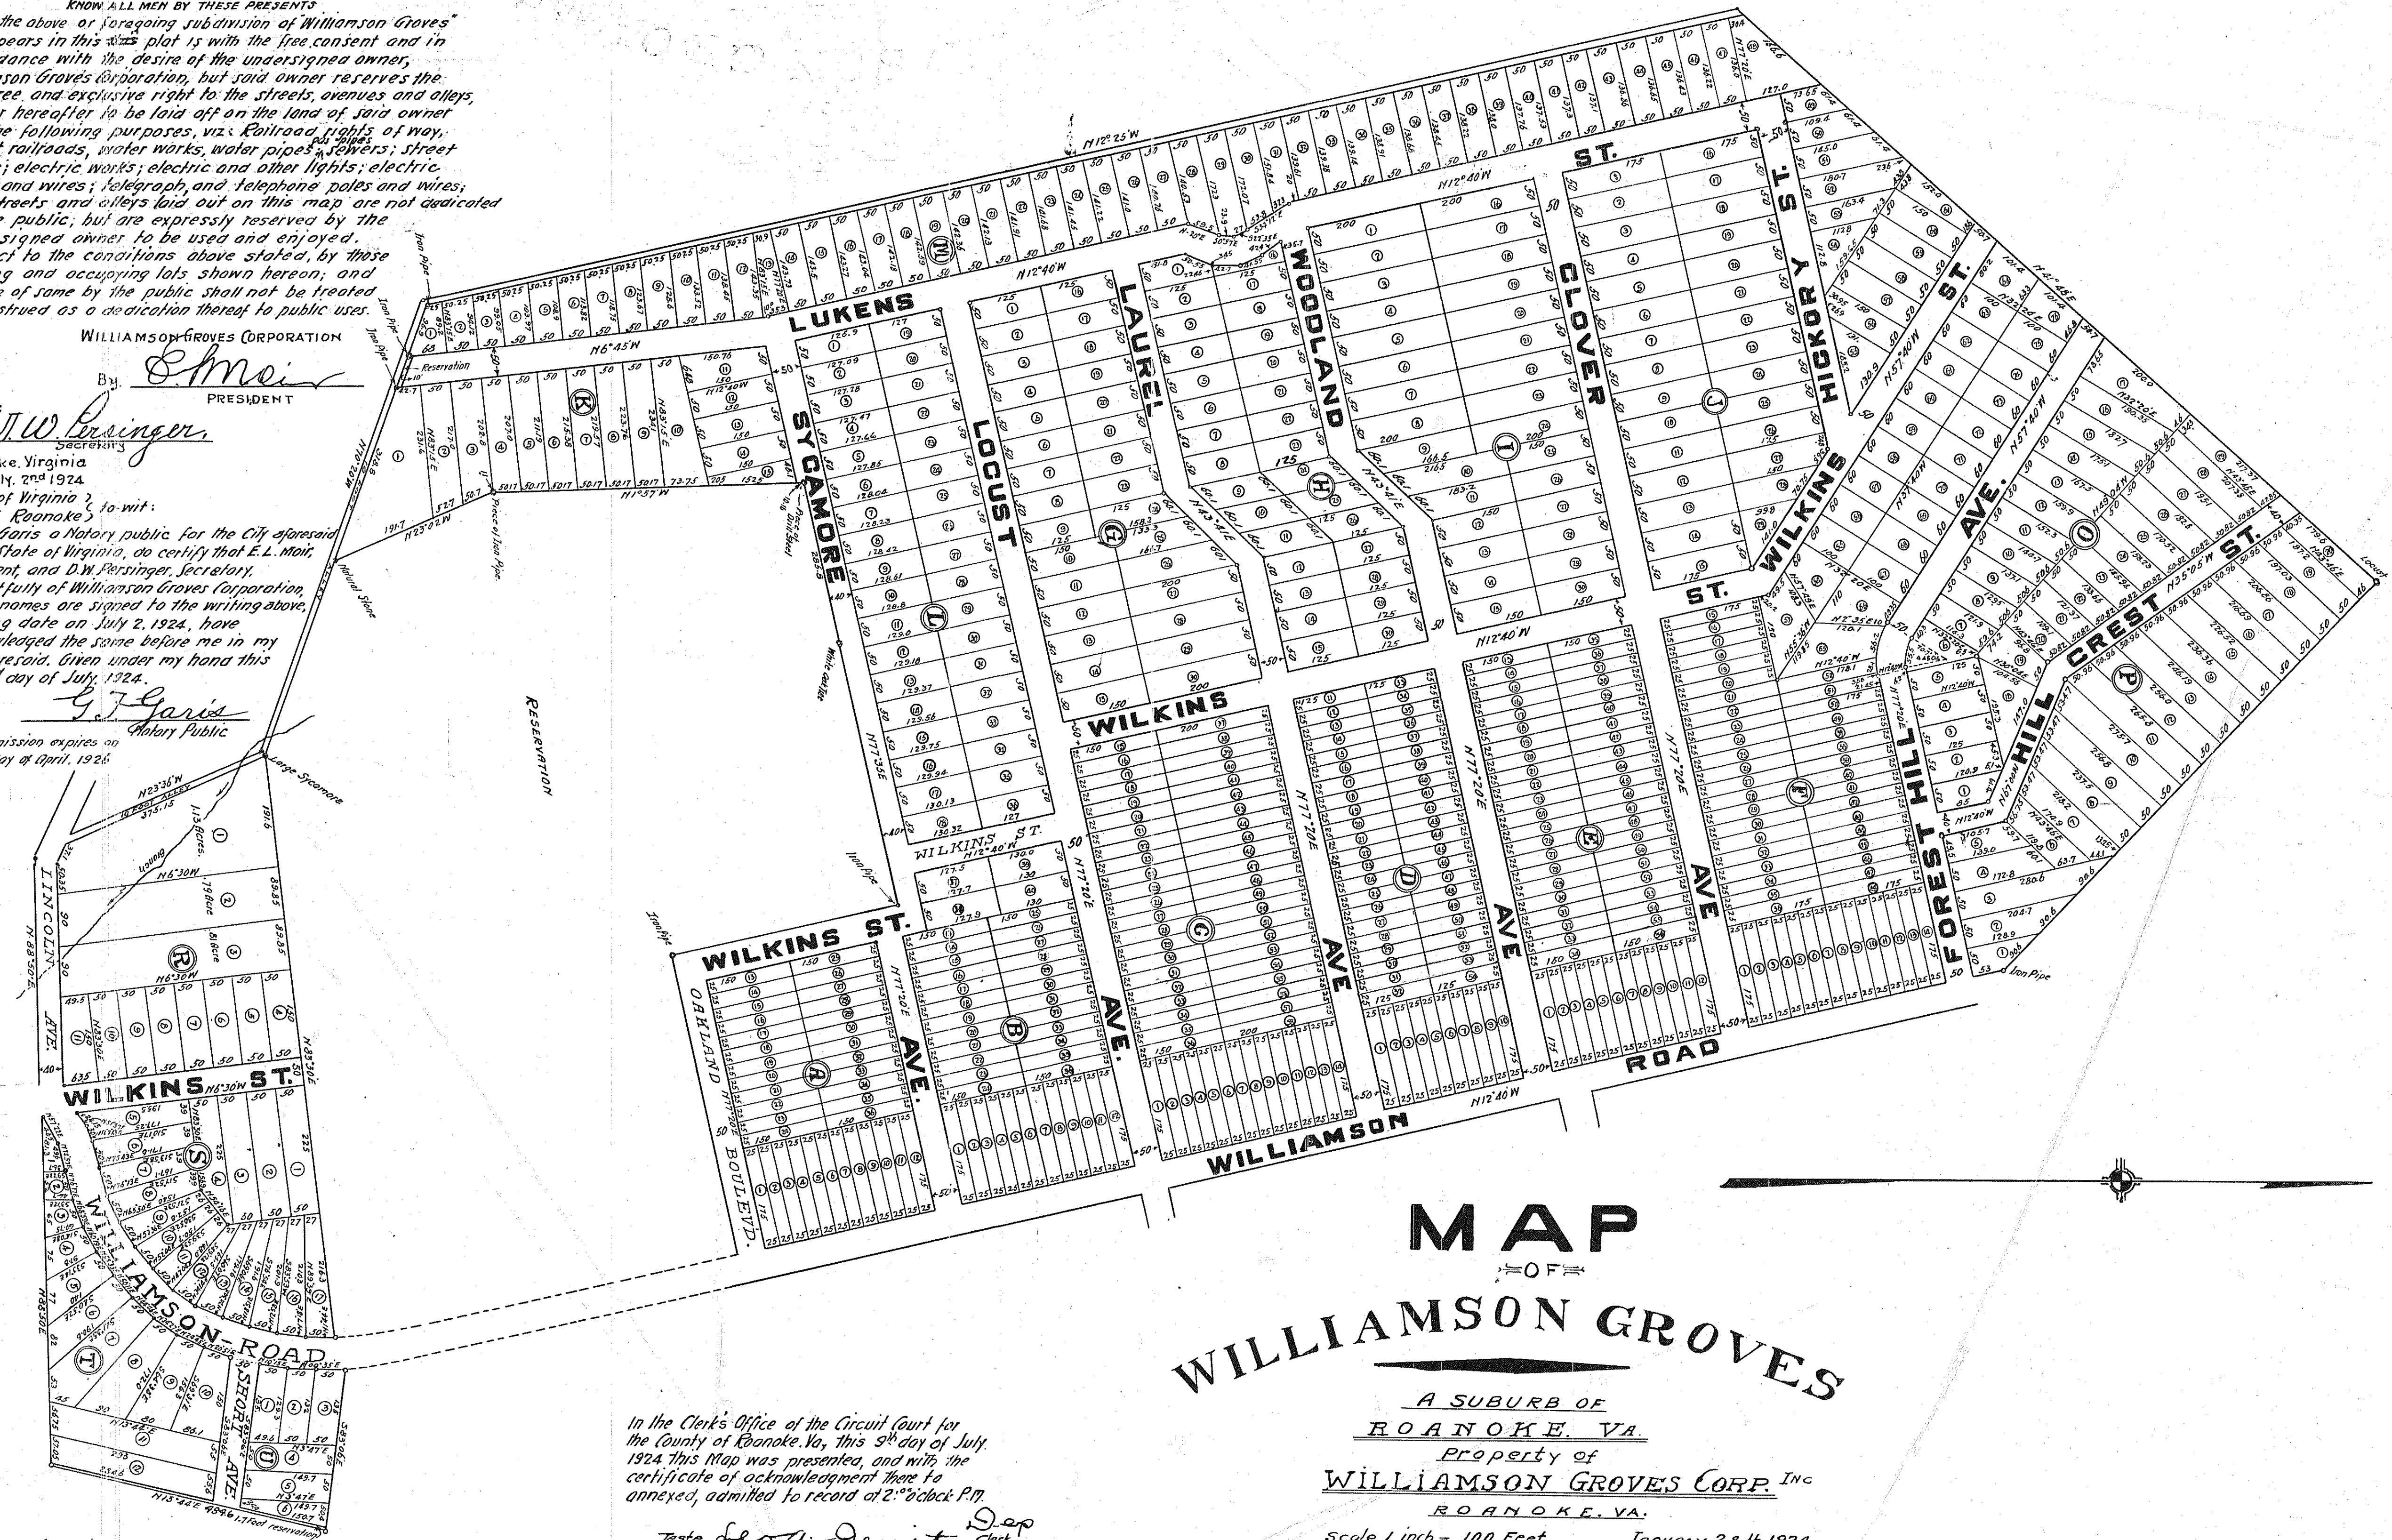

MAP OF WILLIAMSON GROVES

A SUBURB OF
ROANOKE, VA.
Property of
WILLIAMSON GROVES CORP. INC.
ROANOKE, VA.

Scale 1 inch = 100 Feet
January 28th 1924.
By F. E. Walker
Princeton, W. Va.

SCALE OF THIS REDUCED MAP
1/26 FT. = 1 INCH.

In the Clerk's Office of the Circuit Court for the County of Roanoke, Va., this 9th day of July, 1924, this Map was presented, and with the certificate of acknowledgment there to annexed, admitted to record at 2:00 o'clock P.M.
Teste: Glenn DeWitt Clerk

This tracing made July 14th 1923
Reduced from original Blue Print
on file in the Office of the Clerk
of the Circuit Court of Roanoke
County, at Salem, Virginia.
Made by J. R. Hildebrand
Checked by J. R. Hildebrand