

The Undersigned Owners of a tract of land lying in Roanoke County, Virginia described as follows, to-wit: Beginning at a post east of a ditch, corner to the C. A. Gittens tract, thence with the Gittens line N 79° 53' E 308.00 feet to a post, thence N 66° 05' E 331.00 to a stake, thence N 78° 15' E 325.00 feet to a point 100 feet east of a post corner to the Byrd tract, thence with the Byrd line and the Porter line S 4° 02' W 1380.05 feet to a post corner to the Prof. Smythe land thence with the line of same and others, N 79° 22' W 592.10 feet to a post, thence S 89° 22' W 450.65 feet to a post, thence N 84° 08' W 120.80 feet to a stake, thence a new line N 6° 04' E 1001.50 feet to a stake by a post, thence S 85° 09' E passing another corner to the Gittens land at 209.20 feet, in all 231.57 feet to the Beginning. The above tract being the eastern part of the tract of land said Penley bought of C. W. Francis et al., containing 30 acres. In compliance with Section 5218 Code of Virginia do hereby declare that the sub-division of such tract into suburban lots as appears in this plat known as NATIONAL HEIGHTS is with their free will and consent, November 19th 1924.

GILES REALTY CORPORATION
Henry C. Giles President

STATE OF VIRGINIA)
CITY OF ROANOKE)

I, C. F. Kefauver, a Notary Public in and for the City of Roanoke in the State of Virginia do certify that Henry C. Giles President of the Giles Realty Corporation whose name is signed to the foregoing writing bearing date of November 19th 1924, has acknowledged the same before me in my said City.

Given under my hand this 3rd day of Dec. 1924.

My commission expires C. F. Kefauver
Sept 8, 1925 Notary Public


RESERVATIONS: Giles Realty Corporation hereby reserves the full free and exclusive rights and wage to all the right of way in the NATIONAL HEIGHTS as shown on this plat for any and all kinds of municipal improvements.

In the Clerk's Office of the Circuit Court for the County of Roanoke, Va. this 5th day of December 1924, this map was presented, and with the certificate of acknowledgment thereto annexed, admitted to record at 10:30 o'clock A.M.

Teste.

Chas. D. Damm
Clerk

This tracing made July 19, 1923 from original blue print filed in the office of the Clerk of the Circuit Court of Roanoke County, at Salem, Virginia.
Made by J. R. Hildebrand
Checked by Wm. J. J. J.

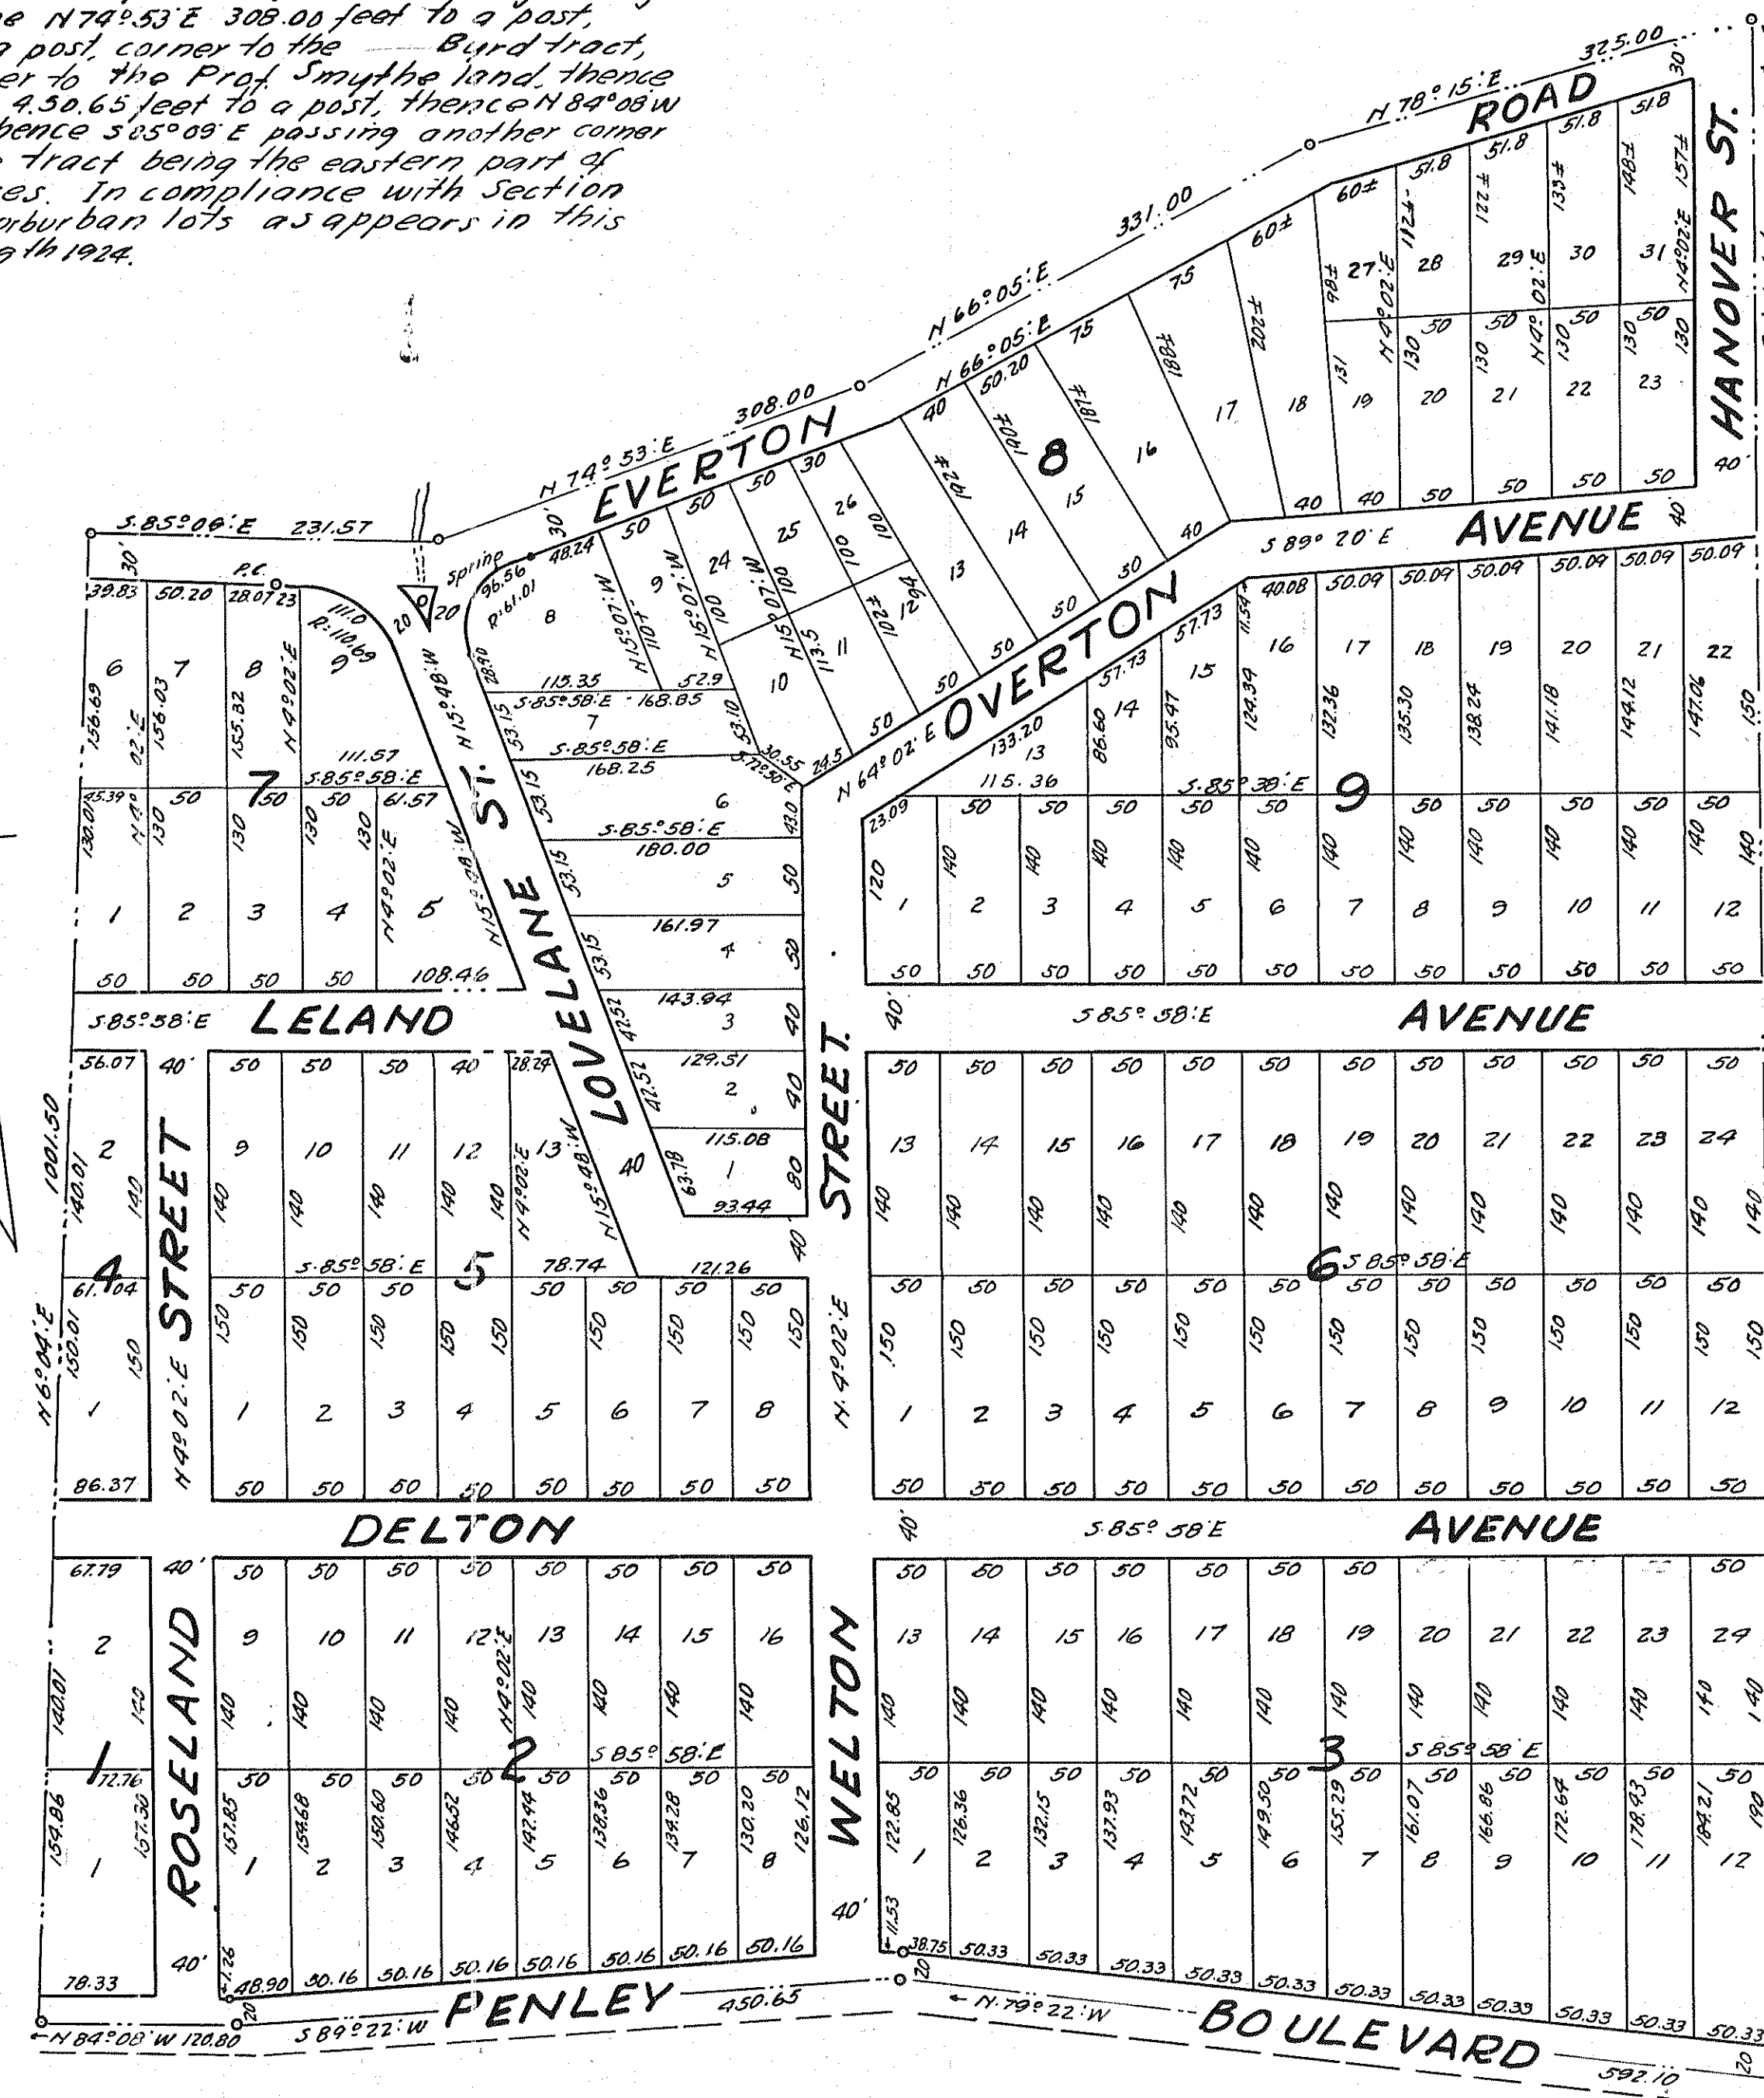

RESTRICTIONS:
No building to be constructed closer than 20 ft to the front street lines.
No Residence to be constructed to cost less than \$2,000.00
No Negro's or Syrians will be allowed to purchase or possess or occupy any part of this property.

MAP OF NATIONAL HEIGHTS IN ROANOKE CO., VA.

W. Lofton Smith,
State Certified Professional Civil Engr.
November 19th 1924.

Scale 100 Feet = 1 Inch.