


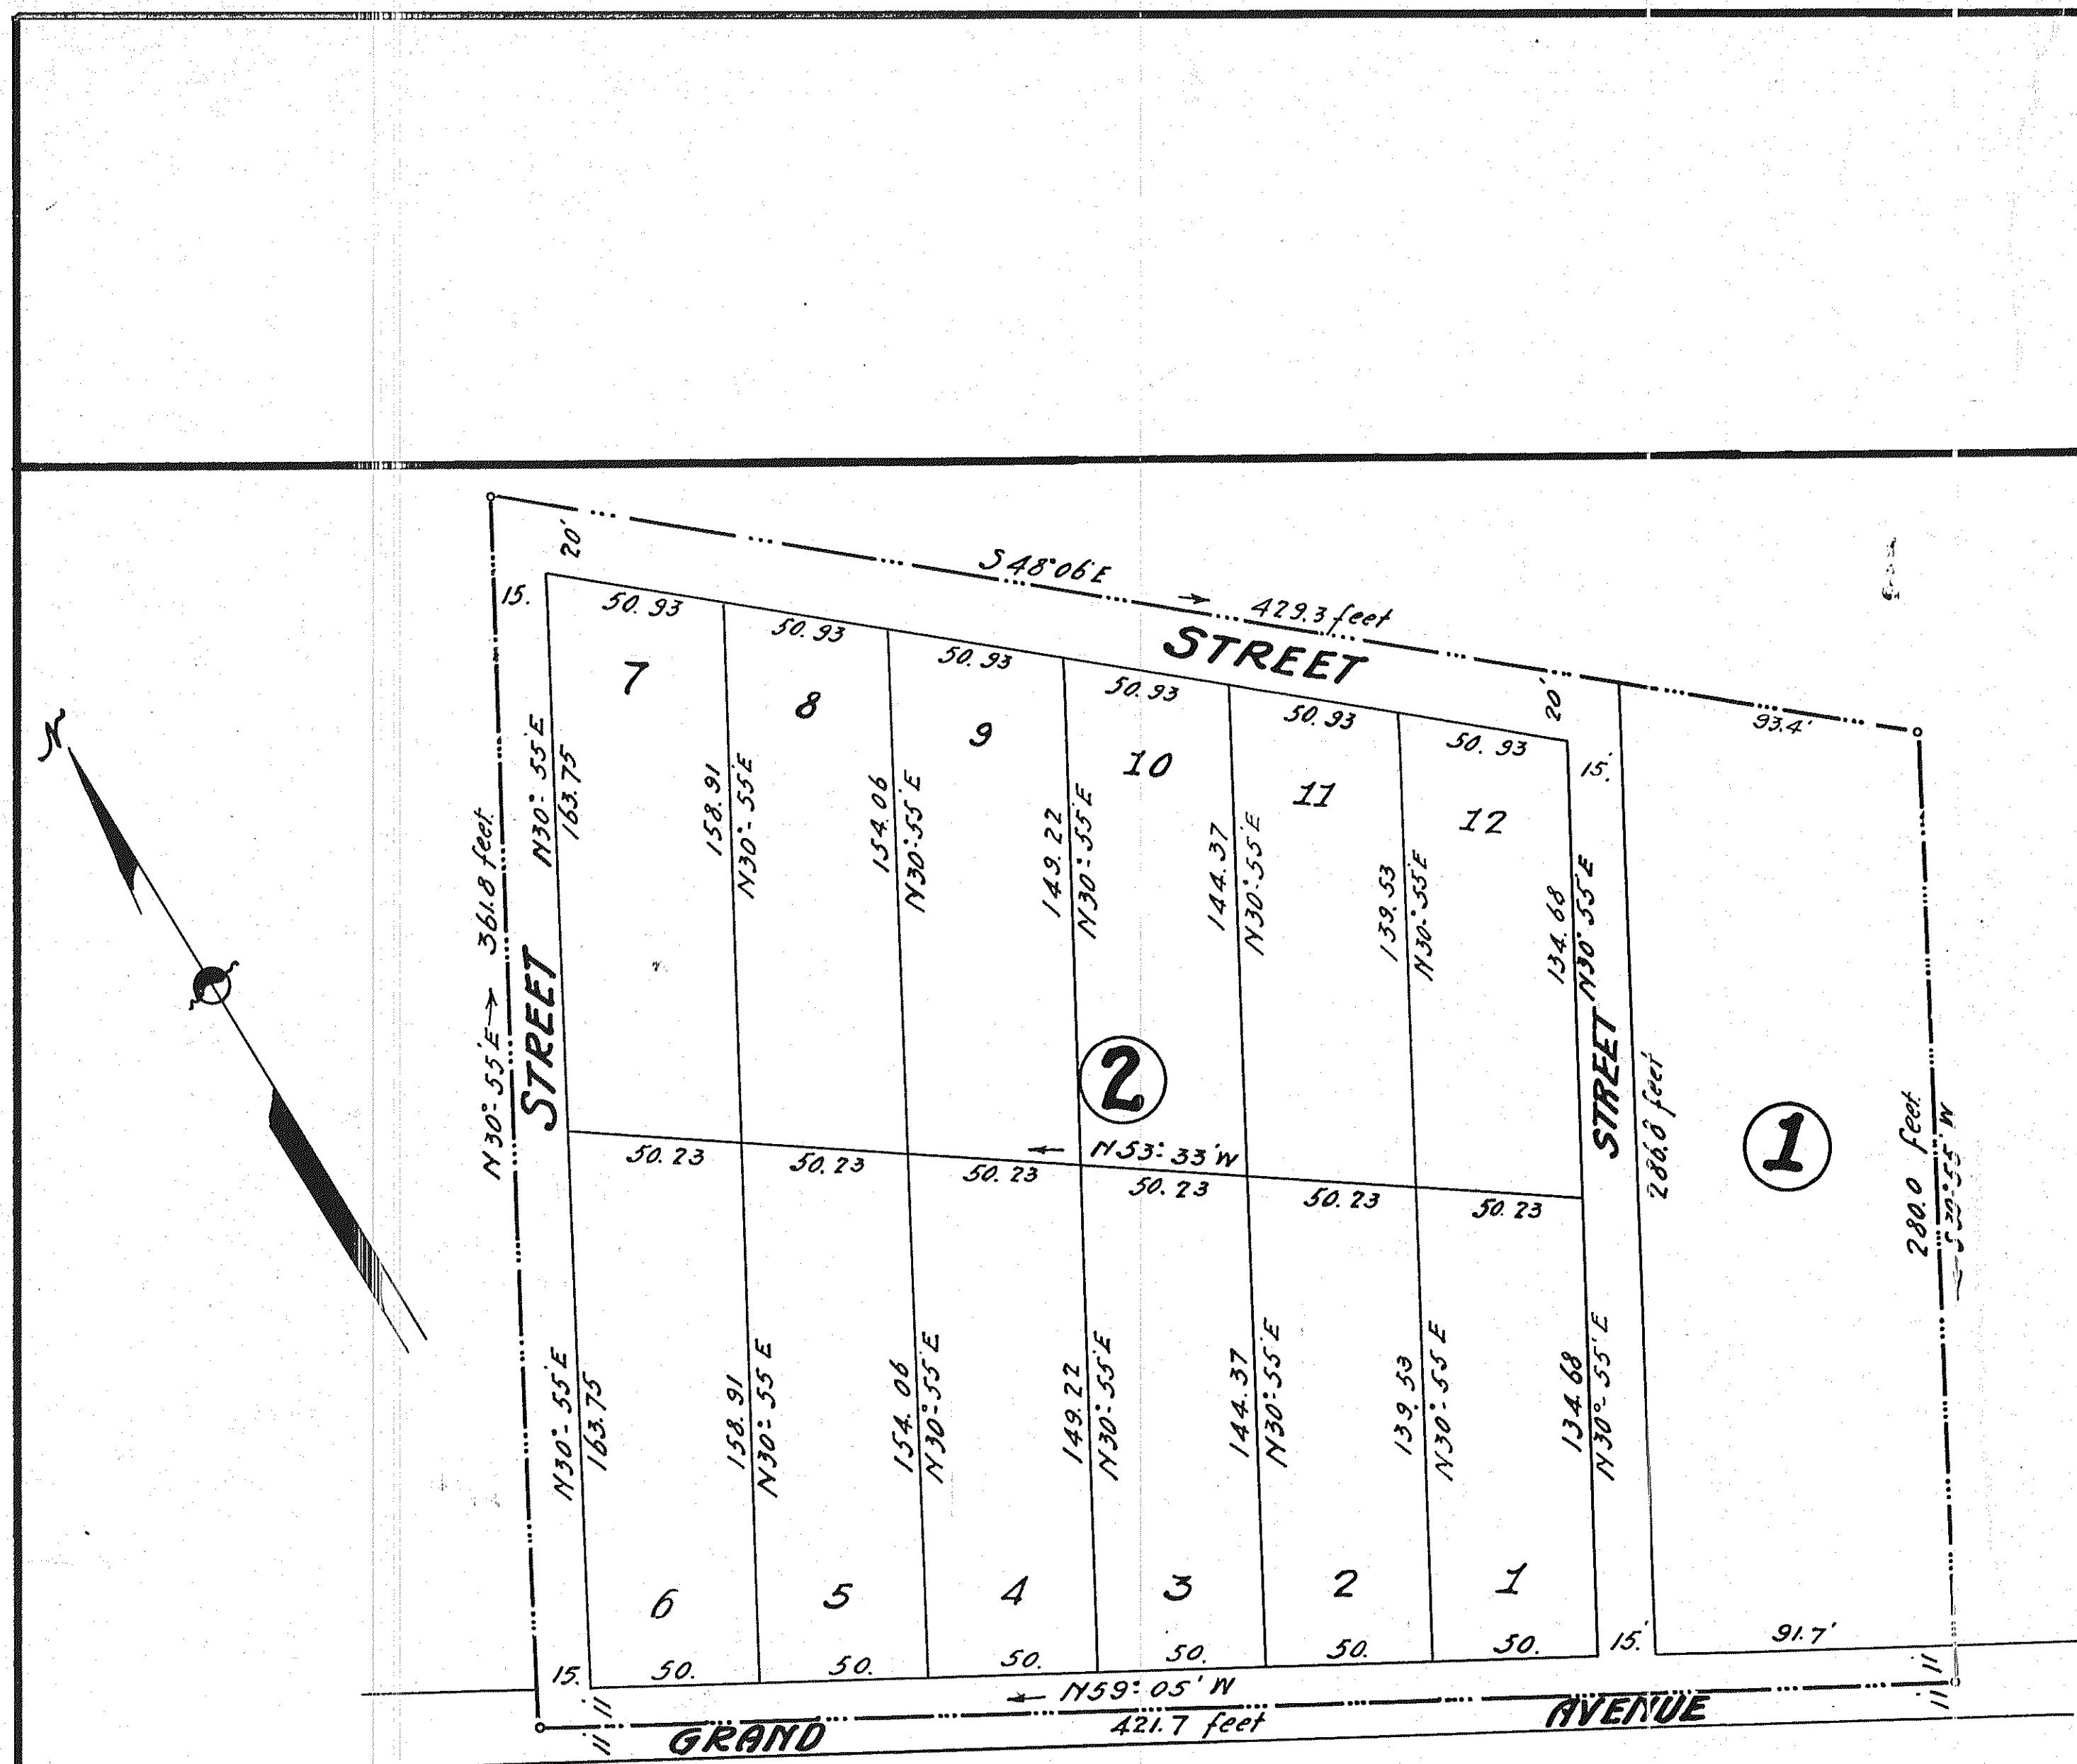

SUBDIVISION
PROPERTY OF
C. S. REAMES & W. F. BROWN
 Roanoke County, By. C. B. Malcolm
 Virginia.

Date: Dec. 31, 1924.

State Cert. Engr. Scale: 1" = 40'

The annexed Plat made by C.B. Malcolm, State Certified Engineer, dated December 31st 1924, and showing the outside boundaries and the sub-division of the tract or parcel of land, located in Roanoke County, Virginia, and designated as:—
SUBDIVISION PROPERTY OF C. S. REAMES & W. F. BROWN, Roanoke Co., Va.
 is hereby adopted. The outside boundaries of said land being as follows, to wit:—
 Beginning at a point in the center of a 22 foot road 632.9 feet east of a 30 foot road; thence north 30 degrees 55 min East 361.8 feet to a point, thence south 48 degs. 08 min East 429.3 feet to a point; thence south 30 deg. 53 min West 280 feet to the center of said 22 foot road; thence along the road North 59 deg. 5 min West 421.7 feet to the place of Beginning. That the subdivision of said land as appears on the annexed plat is with the free consent and in accordance with the desire of the undersigned owners and proprietors; Given under my hand and seal this the day of 1925.

C. S. Reames SEAL
W. F. Brown SEAL


From Blue Print

State of Virginia,
 City of Roanoke) To-wit
 I, J. S. Moorman, a Notary Public in and for the City and State aforesaid hereby certify that C. S. Reames and W. F. Brown whose names are signed to the foregoing writing bearing date of December 31st 1924, has acknowledged the same before me in the City and State aforesaid. Given under my hand this the 20 day of February 1925.
 My commission expires June 22nd 1927.

In the Clerk's Office of the Circuit Court for the County of Roanoke Va. this 20th day of Feb'y 1925 this map was presented and with the certificate of acknowledgment thereto annexed admitted to record at 3 o'clock P.M.

Testes: Chas. D. P. Smith Clerk

This tracing made July 25th 1925, from Blue Print & Plat Book, Original Plat P. 324 on file in the office of the Clerk of the Circuit Court of Roanoke County of Va. Virginia.
 Made by: Wm. P. Reamer
 Checked by: J. R. Hildbrand

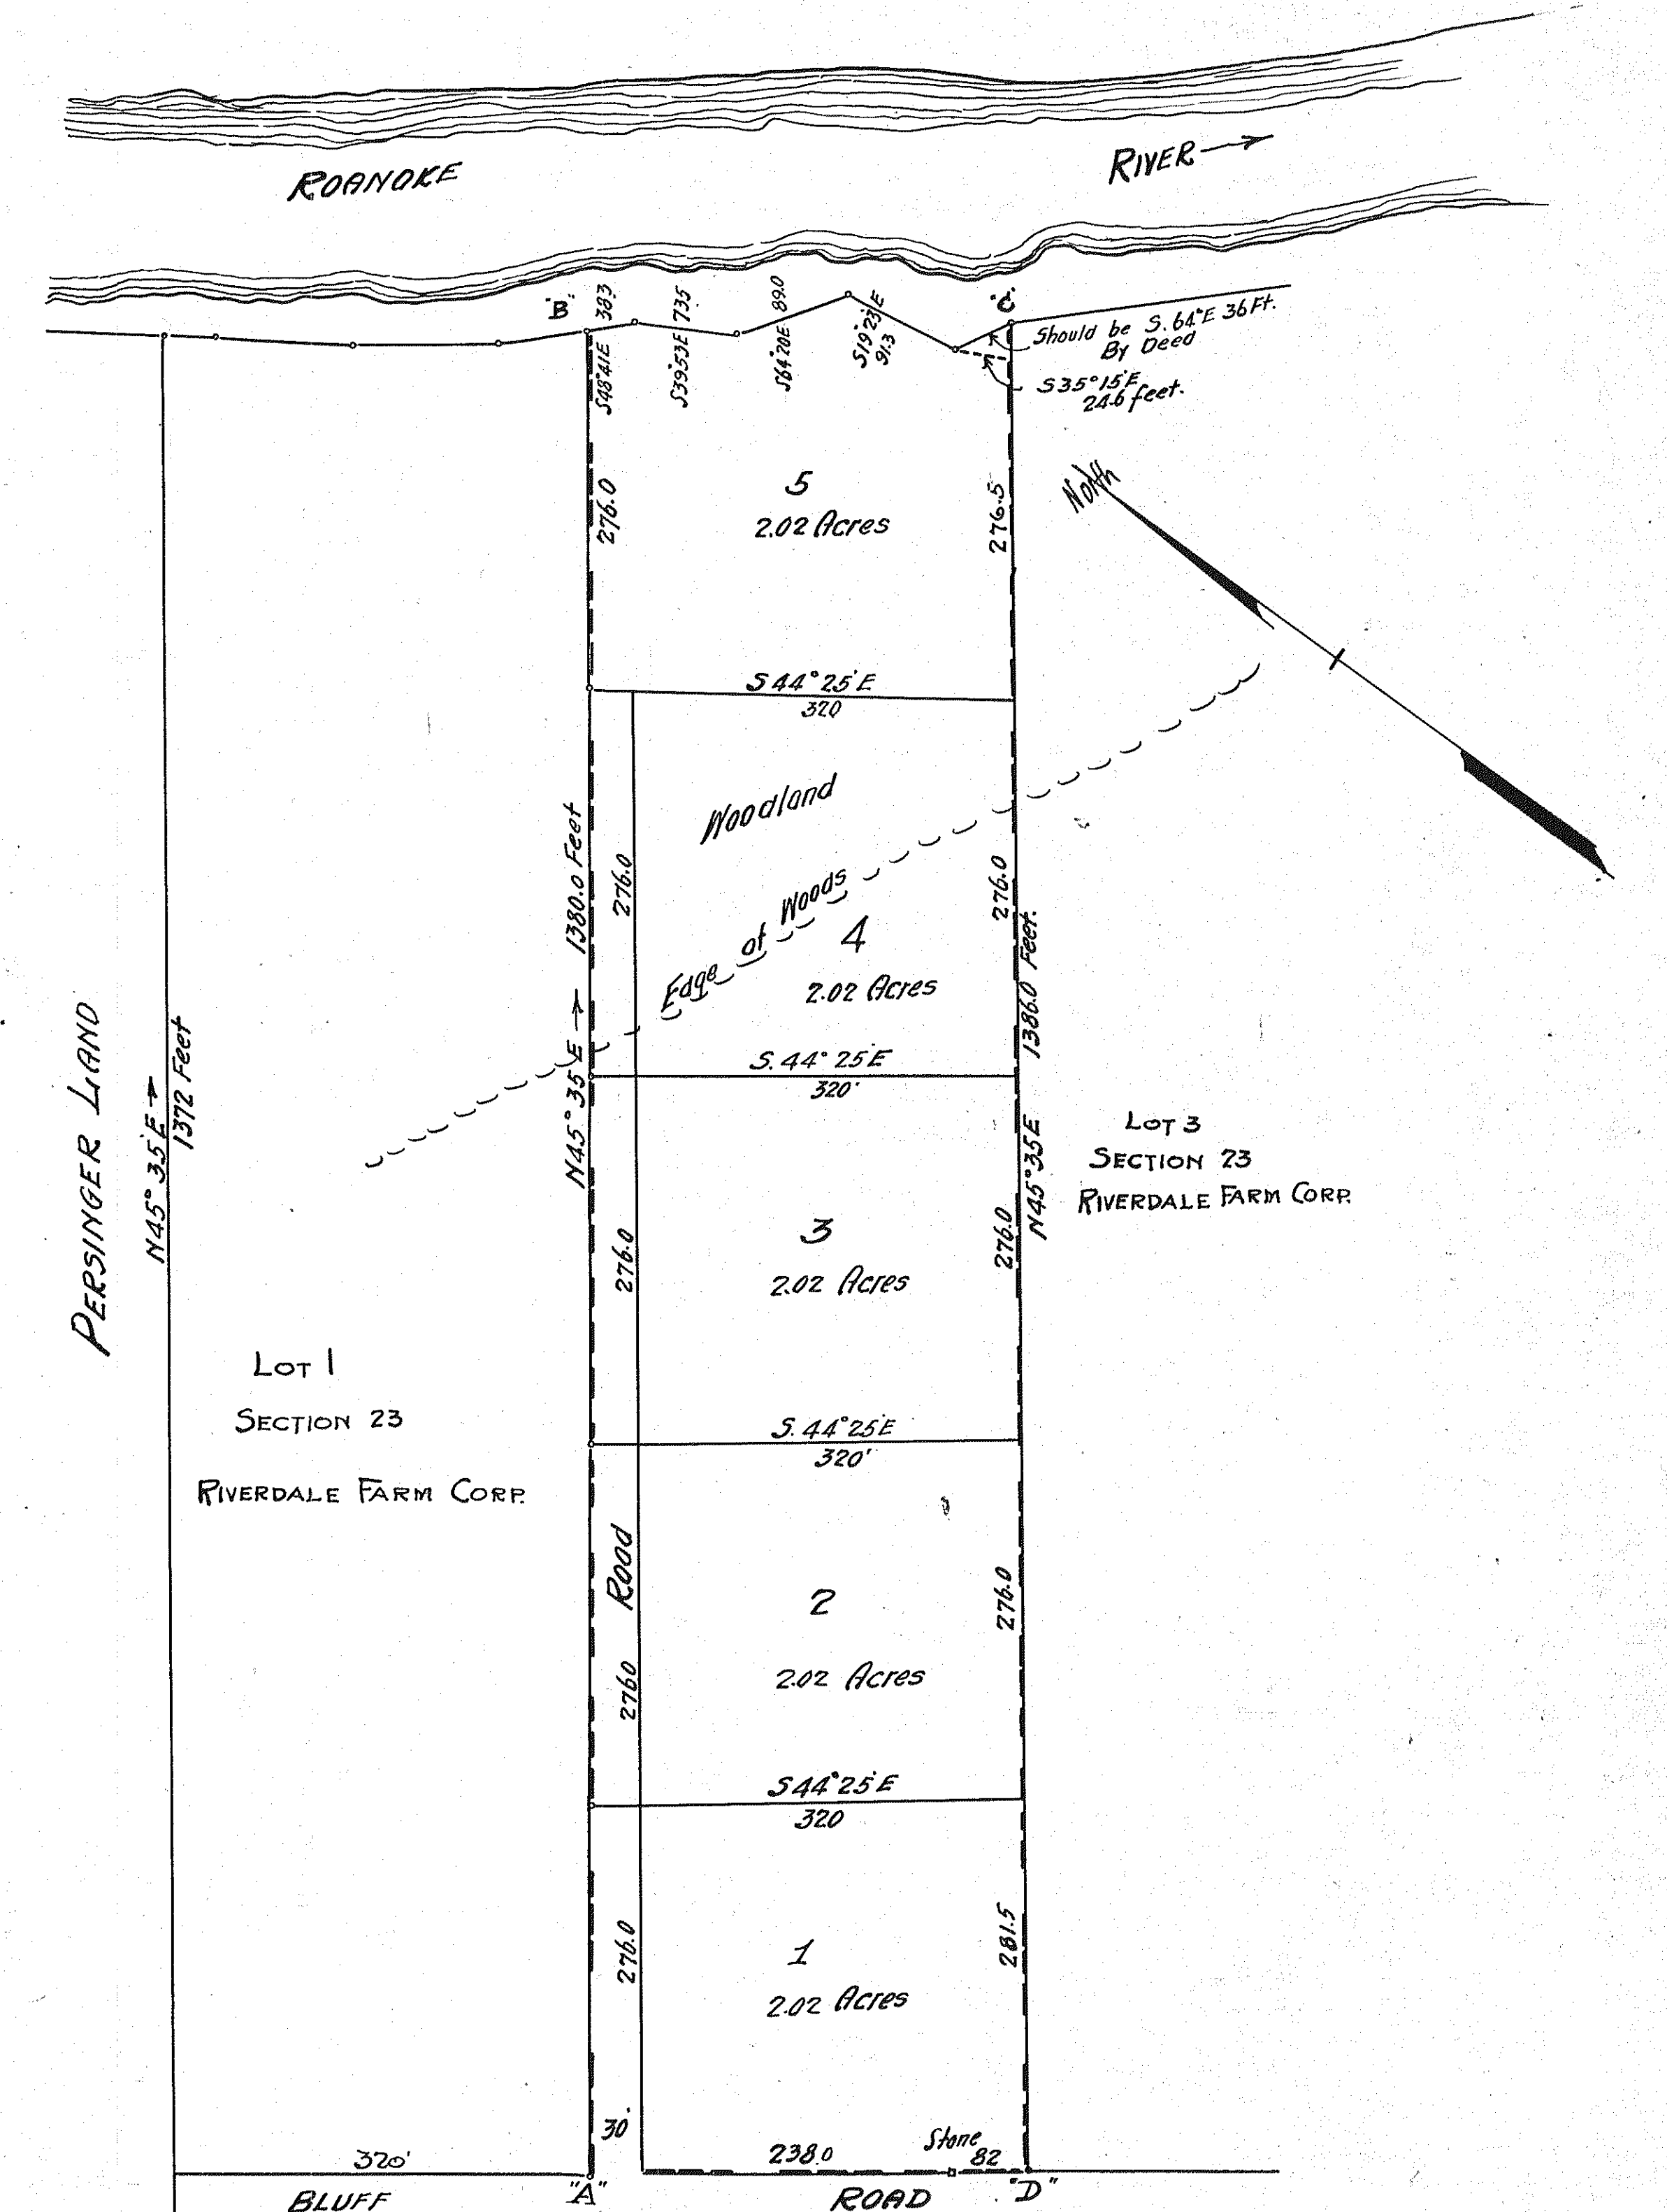

NOTE:
 Boundary of Hill Top
 A-B-C-D
 shown thus: ———

FOR DESCRIPTION
 SEE DEED BOOK 139
 PAGE 138

MAP OF HILL TOP
BEING SUBDIVISION OF LOT 2.
SECTION 23 RIVERDALE FARM CORP.
OWNED BY W. R. WHITE.
ROANOKE CO. VIRGINIA

By: C. B. Malcolm
 State Cert. Prof. Engineer.

Date: Feb. 9th 1925. Scale: 1 inch = 100 Ft.

From Map Book No. 1, Page 324.