


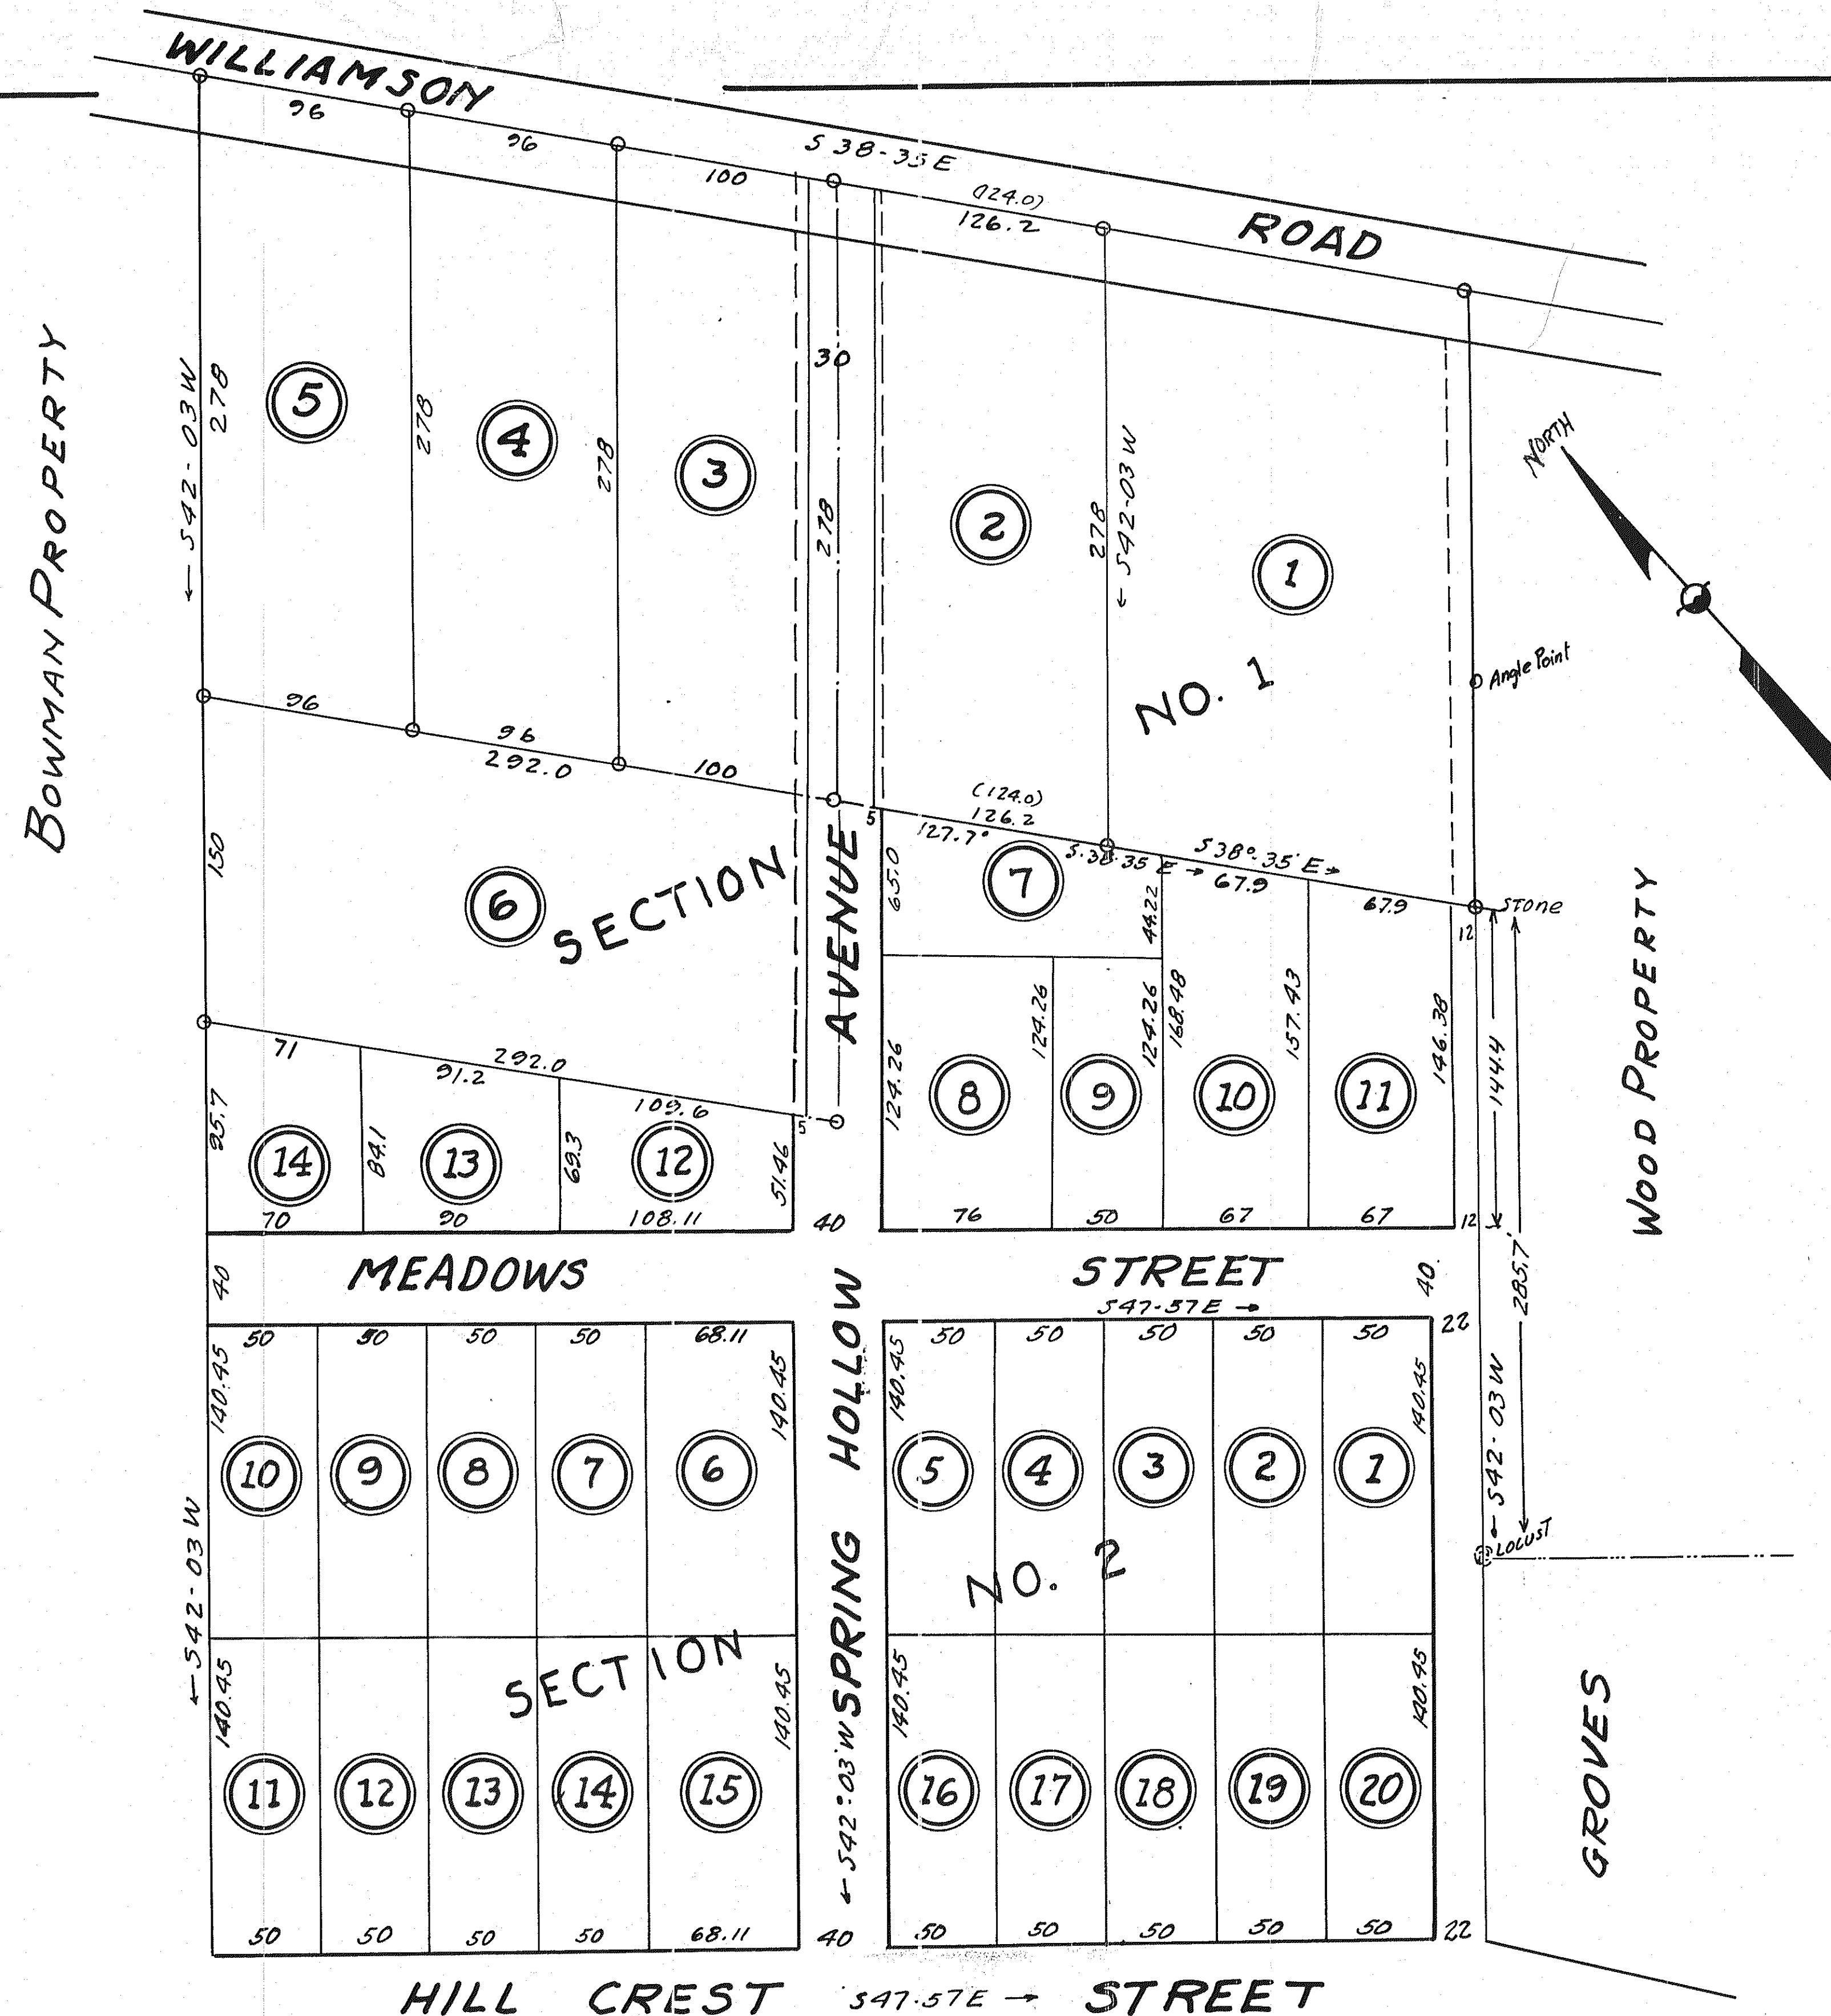

KNOW ALL MEN BY THESE PRESENTS - That the undersigned, being the owner of a certain tract or parcel of land located in Big Lick Magisterial District, Roanoke County, State of Virginia, containing about 12 A., as shown by a recent survey of said land made by C.D. Malcomb C.E., a plat of which, dated the 3rd day of March, 1925, is hereto attached as a part of this writing, and desiring to have said plat recorded in the Clerk's Office of the Circuit Court of said County so that deeds may hereafter be executed with reference to said plot and the subdivisions of said land shown on said plot, do hereby adopt said survey and plat as a true survey and plat of said land and of the subdivisions shown thereon, and announce the intention to hereafter make deeds to said land, or any subdivisions thereof, and, in said deeds, to refer to said plat for the purpose of identifying the land intended by said deeds, to be granted and conveyed. Given under my hand this 6th day of May 1925.

J. A. Meadows

State of Virginia To-wit:- I, Leona M. Porter, a Notary Public in and for the City and State aforesaid, do hereby certify that J. A. Meadows, whose name is signed to the writing above, bearing date the 6th day of May, 1925, has acknowledged the same before me in my City aforesaid.

Leona M. Porter
Notary Public

For authority for this form, see sections 2500 and 2505 Virginia Code, 1904, and Acts of General Assembly 1918, page 804.

In the Clerk's Office of the Circuit Court for the County of Roanoke, Va. this 6th day of May, 1925 this plat was presented, and with the certificate of acknowledgment thereto annexed, admitted to record at 12:00 o'clock P.M.

Teste:- Chas. D. Sennitt
Clerk

By J. B. Allen

This tracing made August 14, 1928 from original tracing made by C. B. Malcomb Engineer, and checked to map on Plat Book 1, page 329, in Clerk's Office, Salem, Va. Made by J. R. Hightower checked by Wm. J. Sennitt.

MAP OF MEADOWLAND
BEING PART OF PROPERTY OF J. A. MEADOWS
ROANOKE COUNTY, VIRGINIA
By C. B. Malcomb
State Cert. Prof. Engineer
Date:- March 3, 1925. Scale 1"=50'