



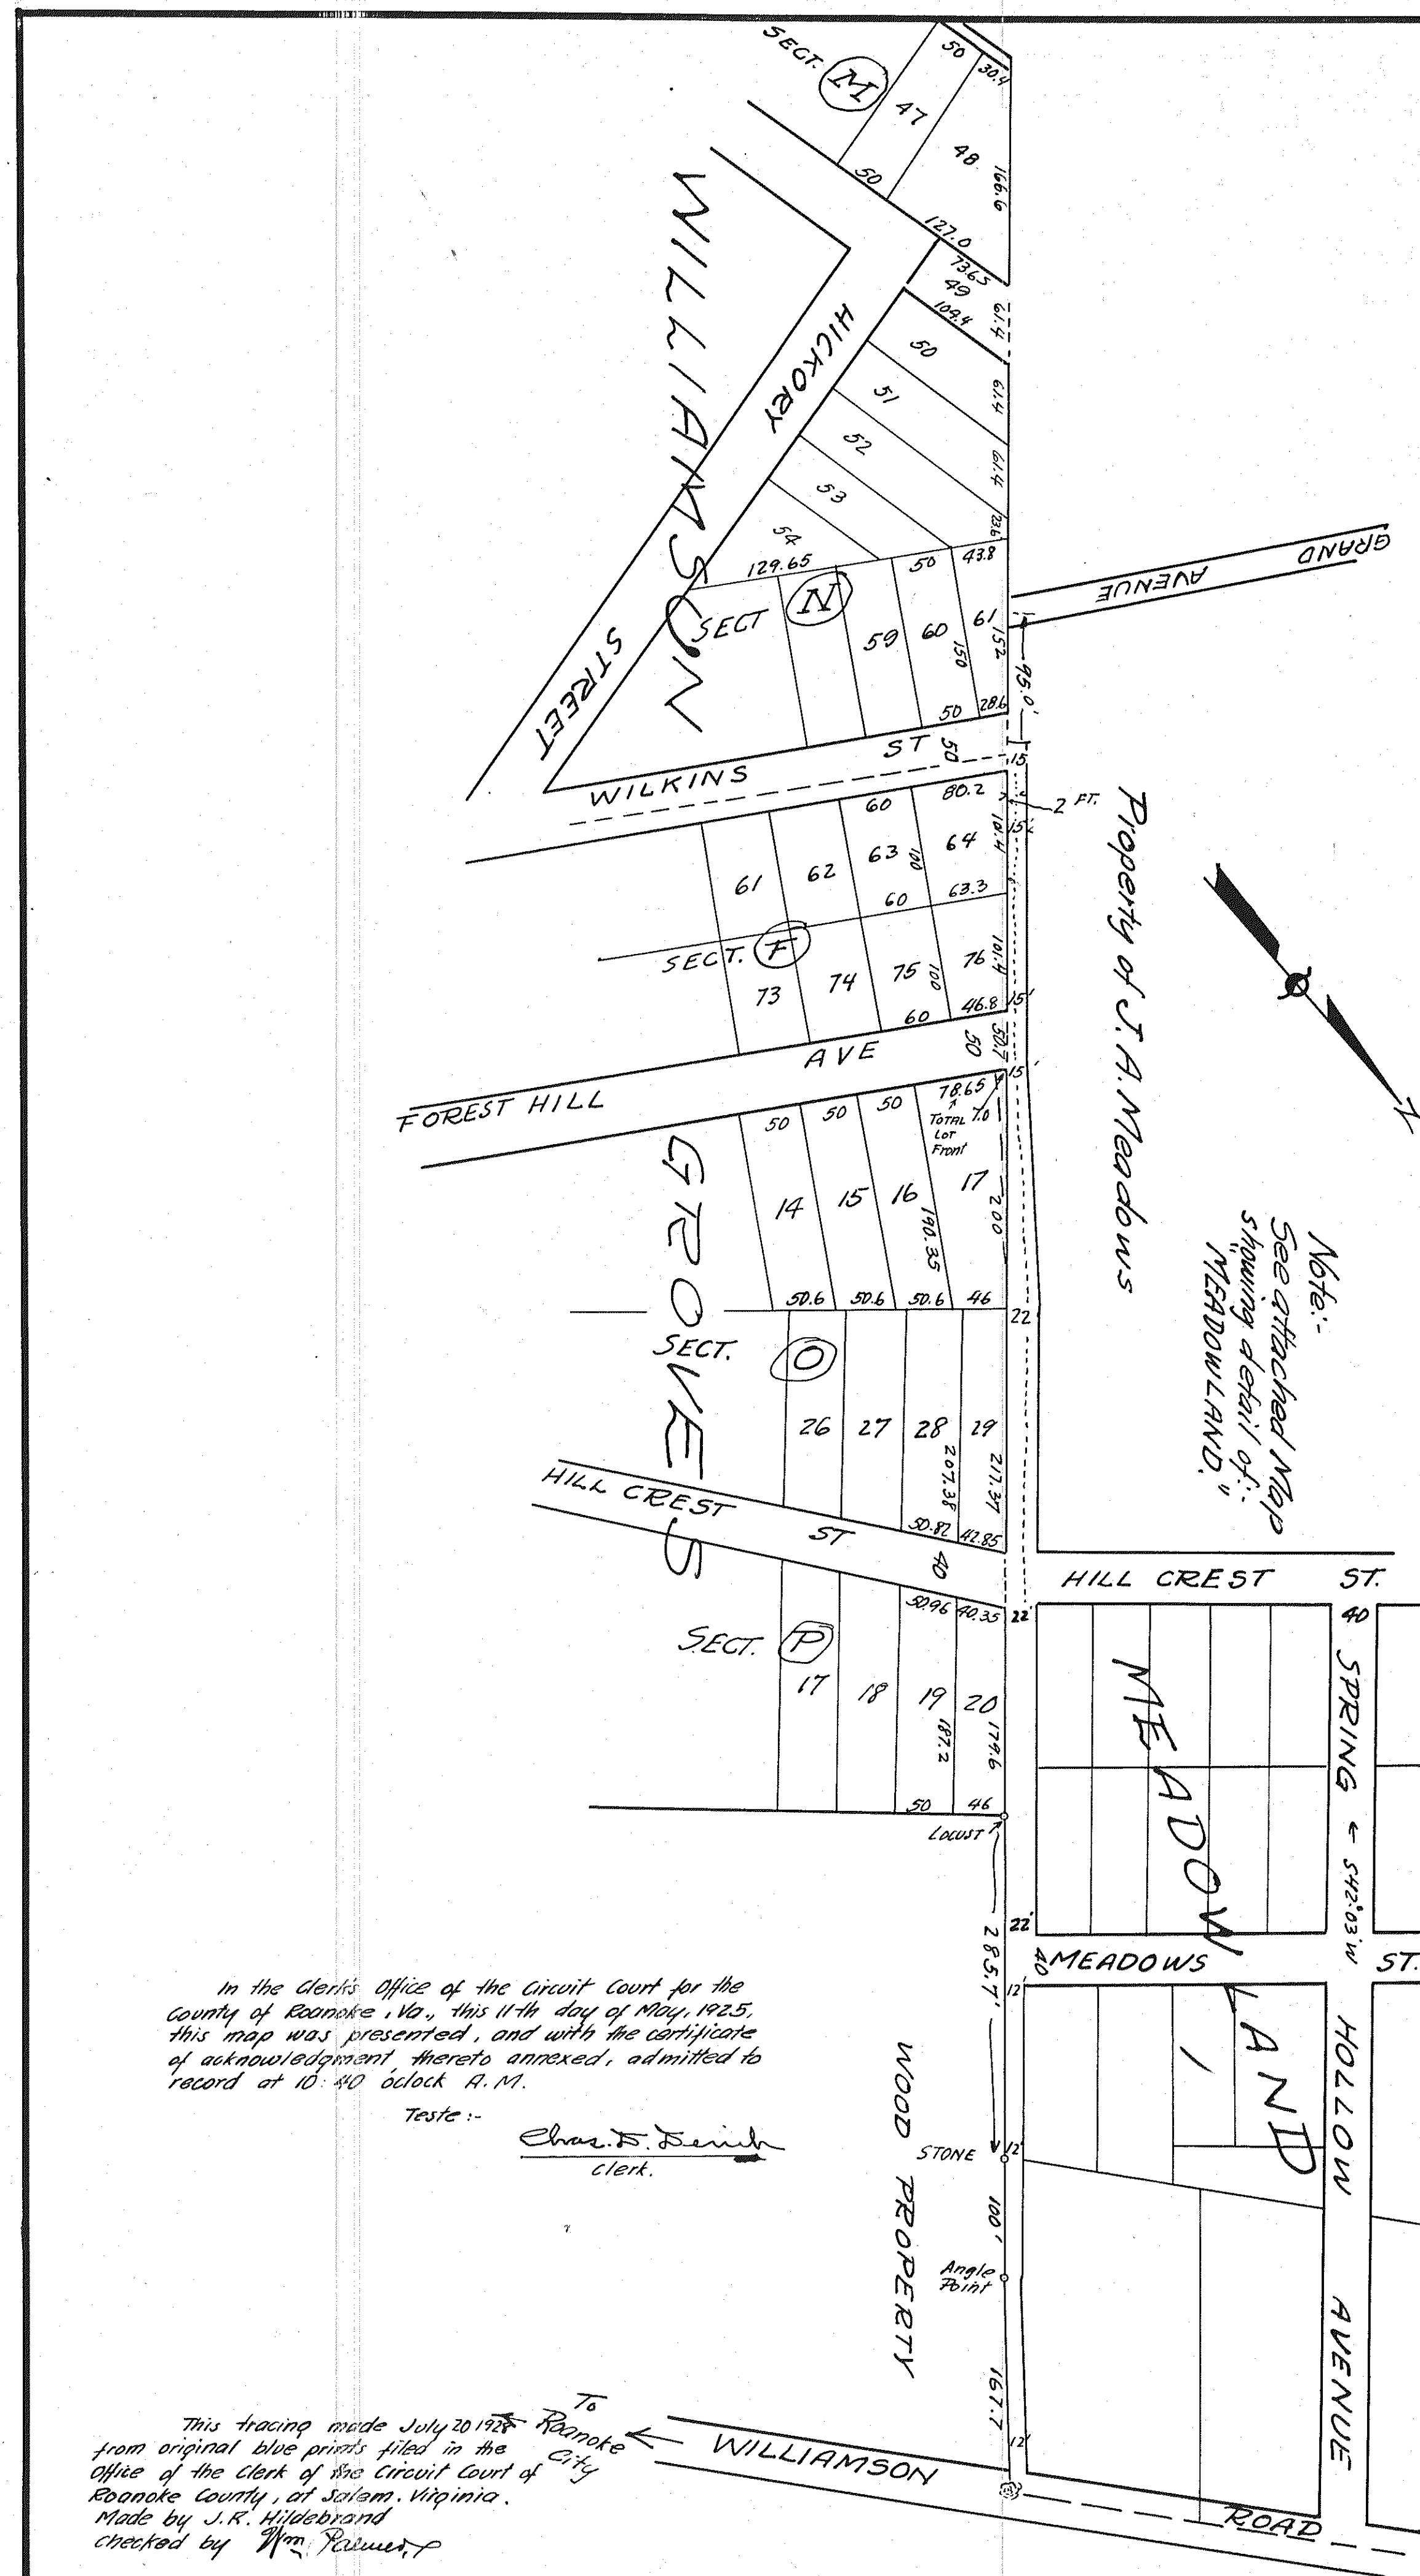

In the Clerk's Office of the Circuit Court for the County of Roanoke, Va., this 11th day of May, 1925, this map was presented, and with the certificate of acknowledgment thereto annexed, admitted to record at 10:40 o'clock A.M.

Teste: Chas. F. Smith
Clerk.

This tracing made July 20, 1925, from original blue prints filed in the Office of the Clerk of the Circuit Court of Roanoke County, at Salem, Virginia. Made by J.R. Hildebrand checked by Wm. Permut.

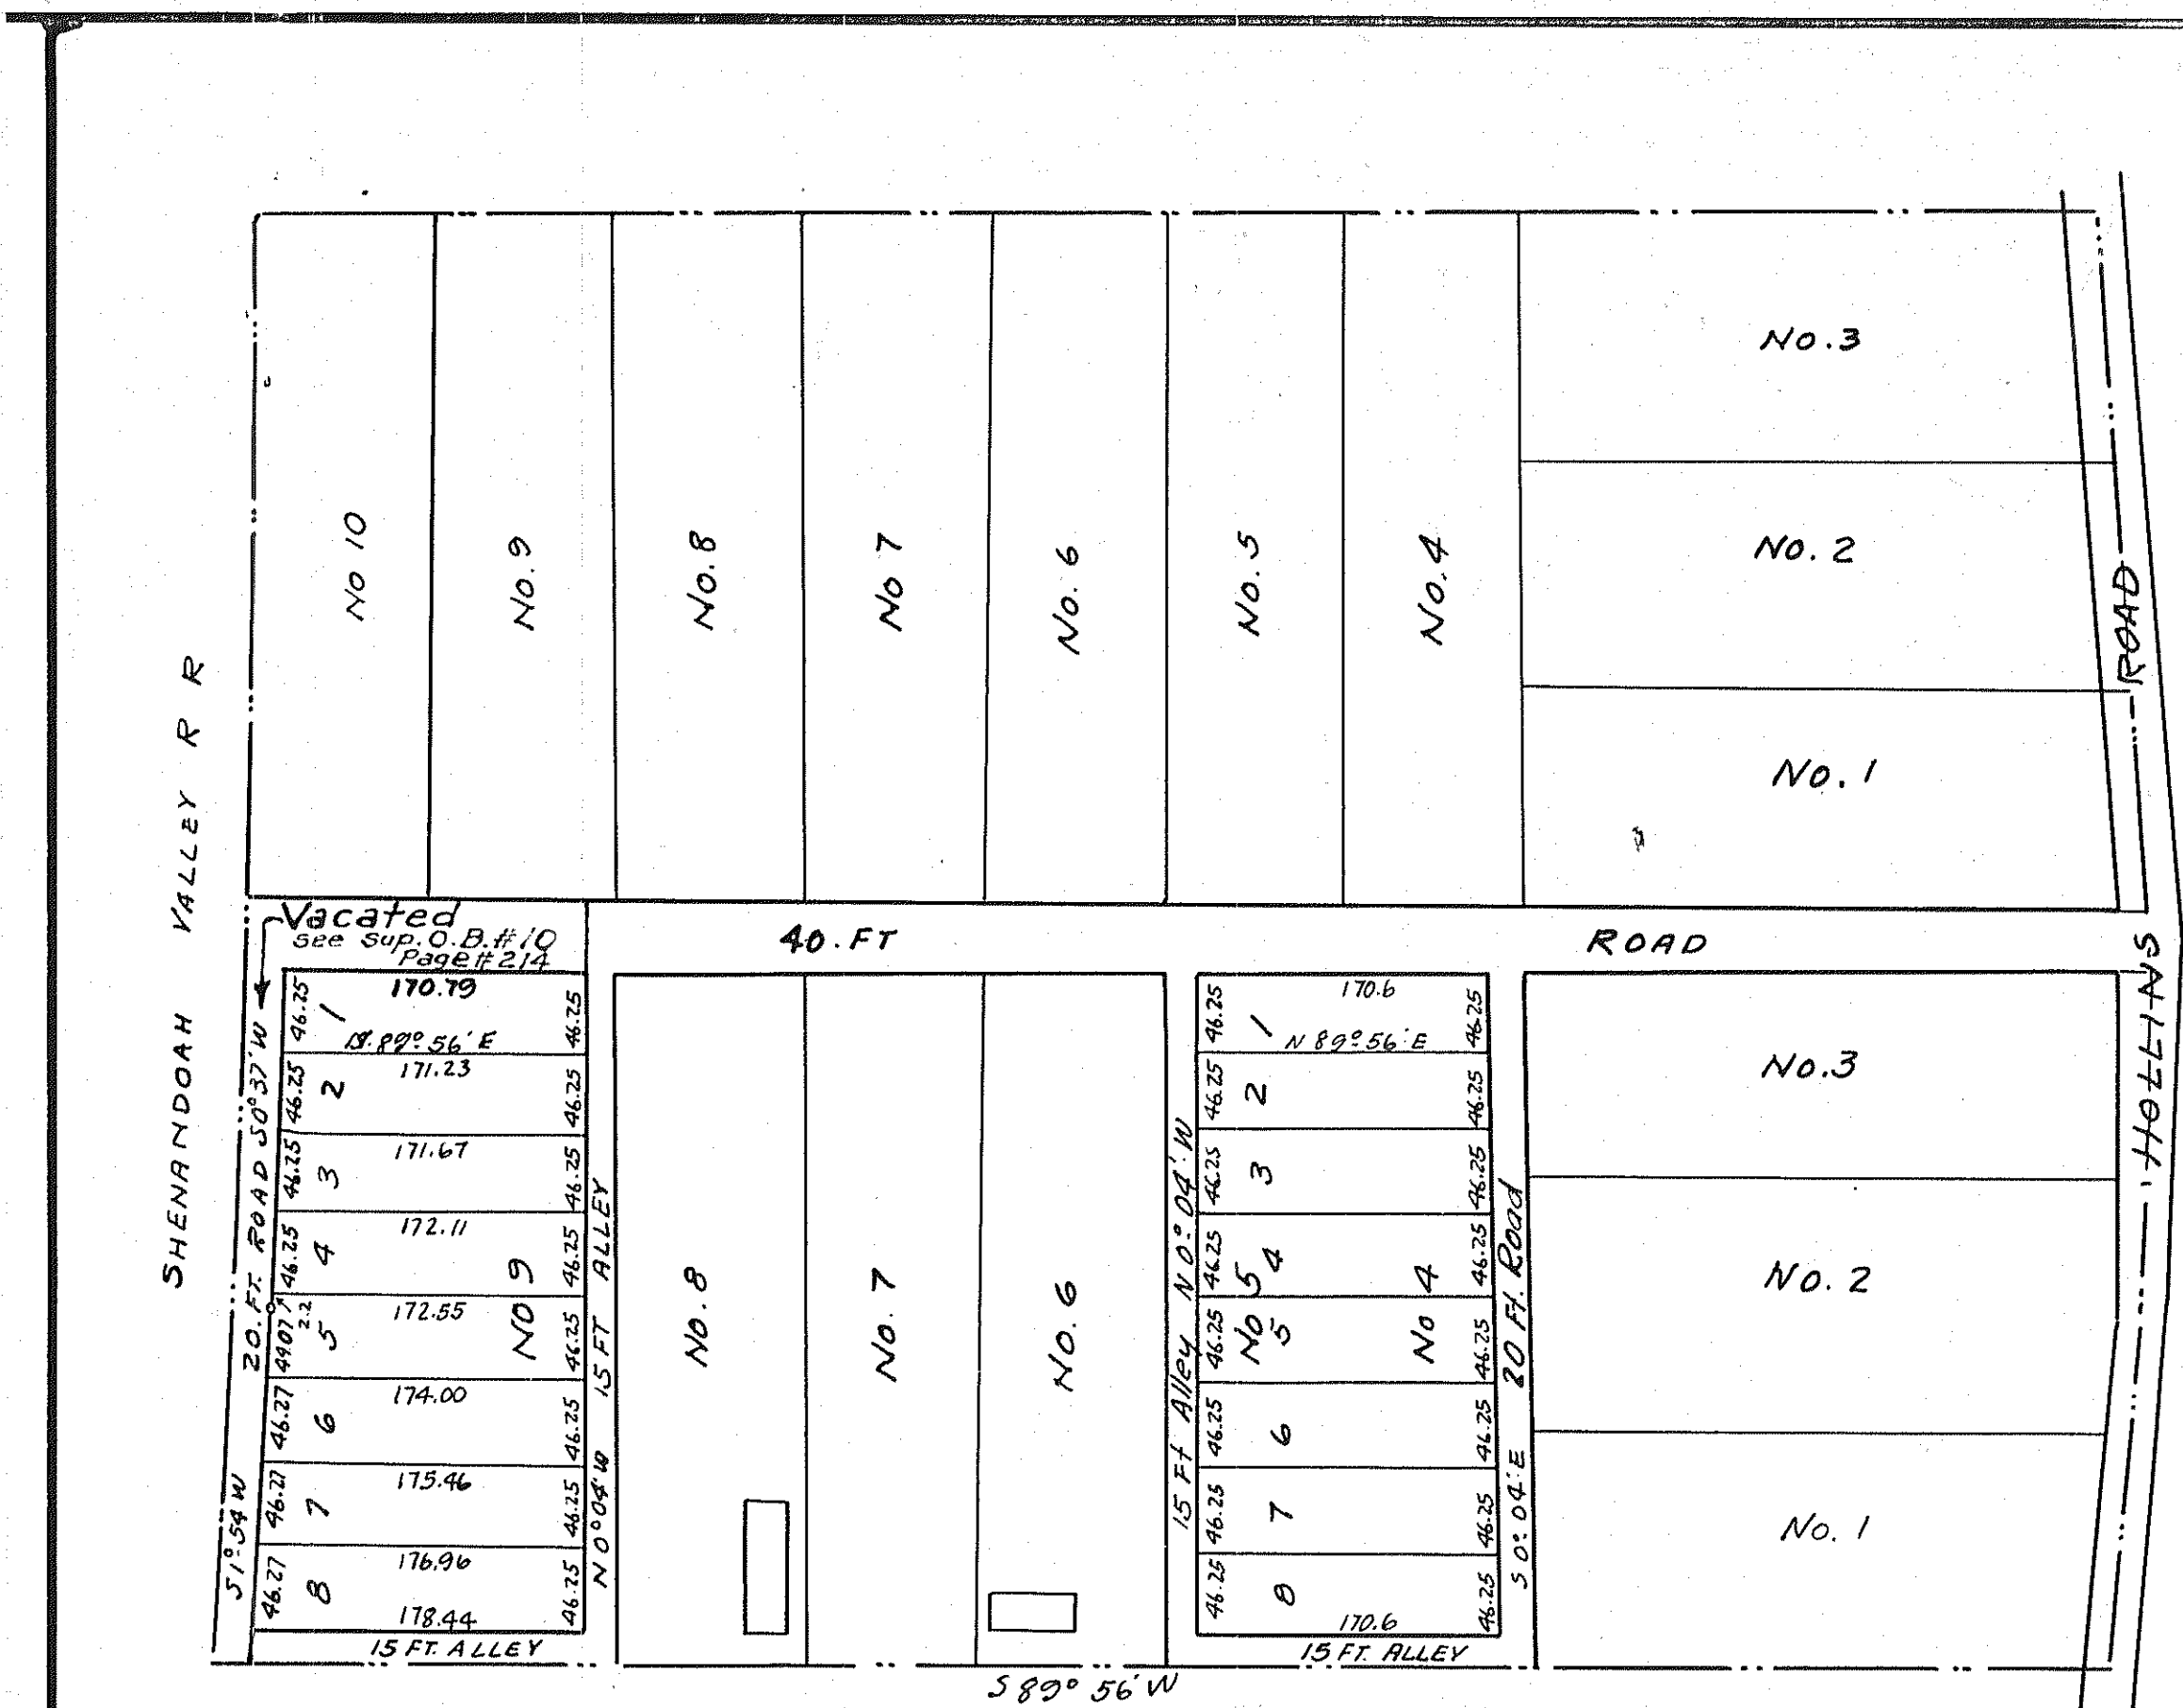

SUBDIVISION LOTS 4-5-9-10.
F. L. WERTZ PROPERTY.
HOLLINS ROAD, ROANOKE, CO.
VA.
MAY, 1925.

SCALE 100ft = 1 INCH

Wm Bradford
State Certified Professional C.E.

Know all men by these presents - that the undersigned, being the owner of a certain tract or parcel of land located in Big Lick Magisterial District, Roanoke County, State of Virginia, containing — acres, as shown by a recent survey of said land made by C. B. Malcolm C.E., a plat of which, dated the 3rd day of March 1925, is hereto attached as a part of this writing, and desiring to have said plat recorded in the Clerk's Office of the Circuit Court of said County, so that deeds may hereafter be executed with reference to said plat and the subdivisions of said land shown on said plat, do hereby adopt said survey and plat, as a true survey and plat of said land and of the subdivisions shown thereon, and announce the intention to hereafter make deeds to said land or any subdivisions thereof, and, in said deeds, to refer to said plat for the purpose of identifying the land intended, by said deeds, to be granted and conveyed.

Given under my hand this 11th day of May 1925.

J. A. Meadows
Roanoke + 2

STATE OF VIRGINIA,
County of Roanoke, To-wit:

I, W. F. Brown, a Notary Public (or Justice of the Peace) in and for the County and State aforesaid, do hereby certify that J. A. Meadows, whose name is signed to the writing above, bearing date the 11th day of May 1925, has acknowledged the same before me in my County aforesaid.

Given under my hand this 11th day of May, 1925.

W. F. Brown
Notary Public or Justice of the Peace

My commission expires March 7, 1929.

For authority for this form, see Sections 2500 and 2505, Virginia Code, 1904, and Acts of General Assembly, 1918, page 804.

PLAT
MADE FOR
J. A. MEADOWS
SHOWING PROPOSED R/W line of 2" Water Main
THRU PROPERTY OF J. A. MEADOWS
ROANOKE COUNTY, VIRGINIA.

By: C. B. Malcolm
State Cert. Engineer

Date: March 3, 1925

Scale 1" = 100'

Know all men by these presents: that we Eliza S. Wertz and Frank L. Wertz, her husband, the owners of the land described in the plat, and being the same property conveyed by Frank L. Wertz to Eliza S. Wertz, by deed dated Feb. 5th, 1918, and recorded in deed book # 88, page 378, in the Clerk's Office of the Circuit Court of Roanoke County, Virginia. The subdivision as shown by this plat is made with our free consent, in accordance with section 5213 code of Virginia.

Witness our hands and seals with the 21st day of May 1925.

Eliza S. Wertz (SEAL)
Frank L. Wertz (SEAL)

STATE OF VIRGINIA
CITY OF ROANOKE } To-wit:

I, H. P. Glasgow, a notary public for the State of Virginia, City of Roanoke, do hereby certify that Eliza S. Wertz and Frank L. Wertz, her husband, whose names are signed to the foregoing writing, bearing date on the 21st day of May, 1925, have acknowledged the same before me in my City and State aforesaid.

Given under my hand this 21st day of May, 1925.

H. P. Glasgow
Notary Public

My commission expires Feb. 14, 1926

In the Clerk's Office of the Circuit Court for the County of Roanoke, Va., this 25th day of May 1925, this plat was presented, and with the certificate of acknowledgment thereto annexed, admitted to record at 8:45 o'clock A.M.

Teste: Chas. F. Smith Clerk
Byrd J. Allen Sec. Clerk