


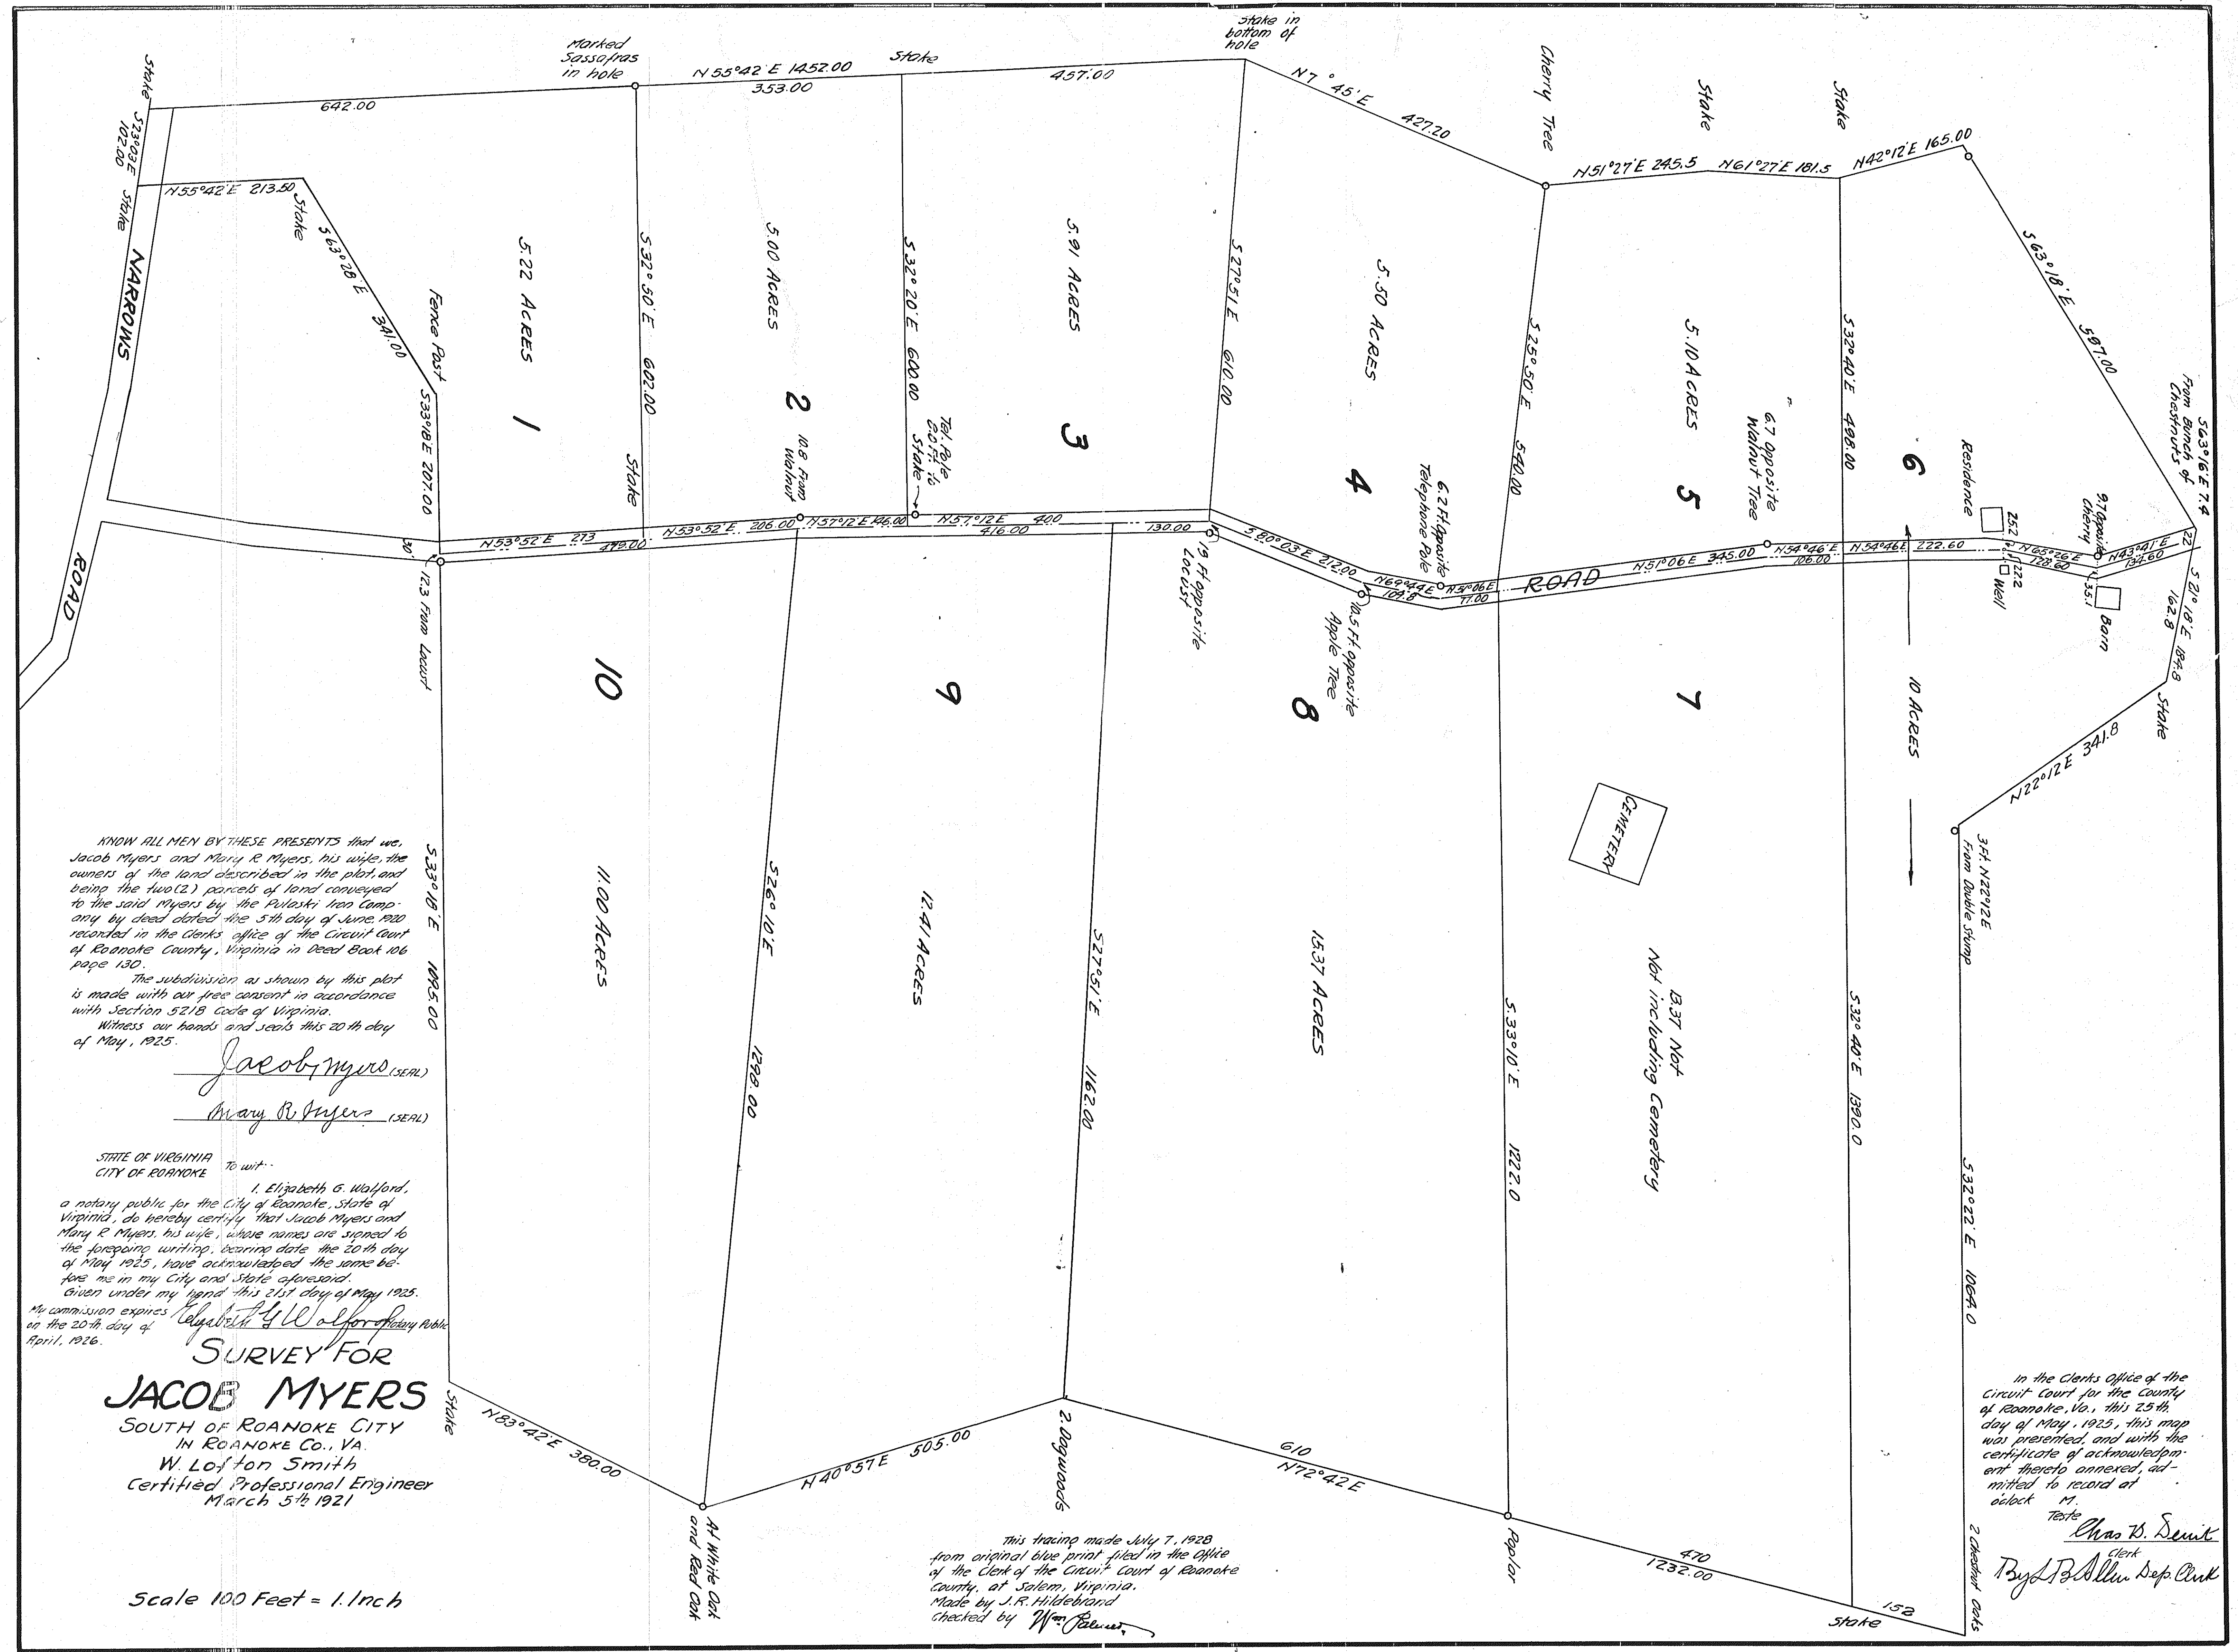

KNOW ALL MEN BY THESE PRESENTS that we, Jacob Myers and Mary R. Myers, his wife, the owners of the land described in the plot, and being the two (2) parcels of land conveyed to the said Myers by the Pulaski Iron Company by deed dated the 5th day of June 1920 recorded in the Clerk's Office of the Circuit Court of Roanoke County, Virginia in Deed Book 106 page 130.

The subdivision as shown by this plot is made with our free consent in accordance with Section 5218 Code of Virginia.

Witness our hands and seals this 20th day of May, 1925.

Jacob Myers (SEAL)
Mary R. Myers (SEAL)

STATE OF VIRGINIA
 CITY OF ROANOKE

To wit:
 I, Elizabeth G. Wolford, a notary public for the City of Roanoke, State of Virginia, do hereby certify that Jacob Myers and Mary R. Myers, his wife, whose names are signed to the foregoing writing, bearing date the 20th day of May 1925, have acknowledged the same before me in my City and State aforesaid.

Given under my hand this 21st day of May 1925.

My commission expires on the 20th day of April, 1926.

Elizabeth G. Wolford Notary Public

SURVEY FOR
JACOB MYERS
 SOUTH OF ROANOKE CITY
 IN ROANOKE CO., VA.
 W. Lofton Smith
 Certified Professional Engineer
 March 5th 1921

Scale 100 Feet = 1 inch

This tracing made July 7, 1928 from original blue print filed in the Office of the Clerk of the Circuit Court of Roanoke County, at Salem, Virginia. Made by J.R. Hildebrand checked by Wm. Palmer.

In the Clerk's Office of the Circuit Court for the County of Roanoke, Va., this 25th day of May, 1925, this map was presented, and with the certificate of acknowledgment thereto annexed, admitted to record at 10:00 A.M.

Teste
Geo. B. Smith Clerk
Byrd B. Allen Dep. Clerk