


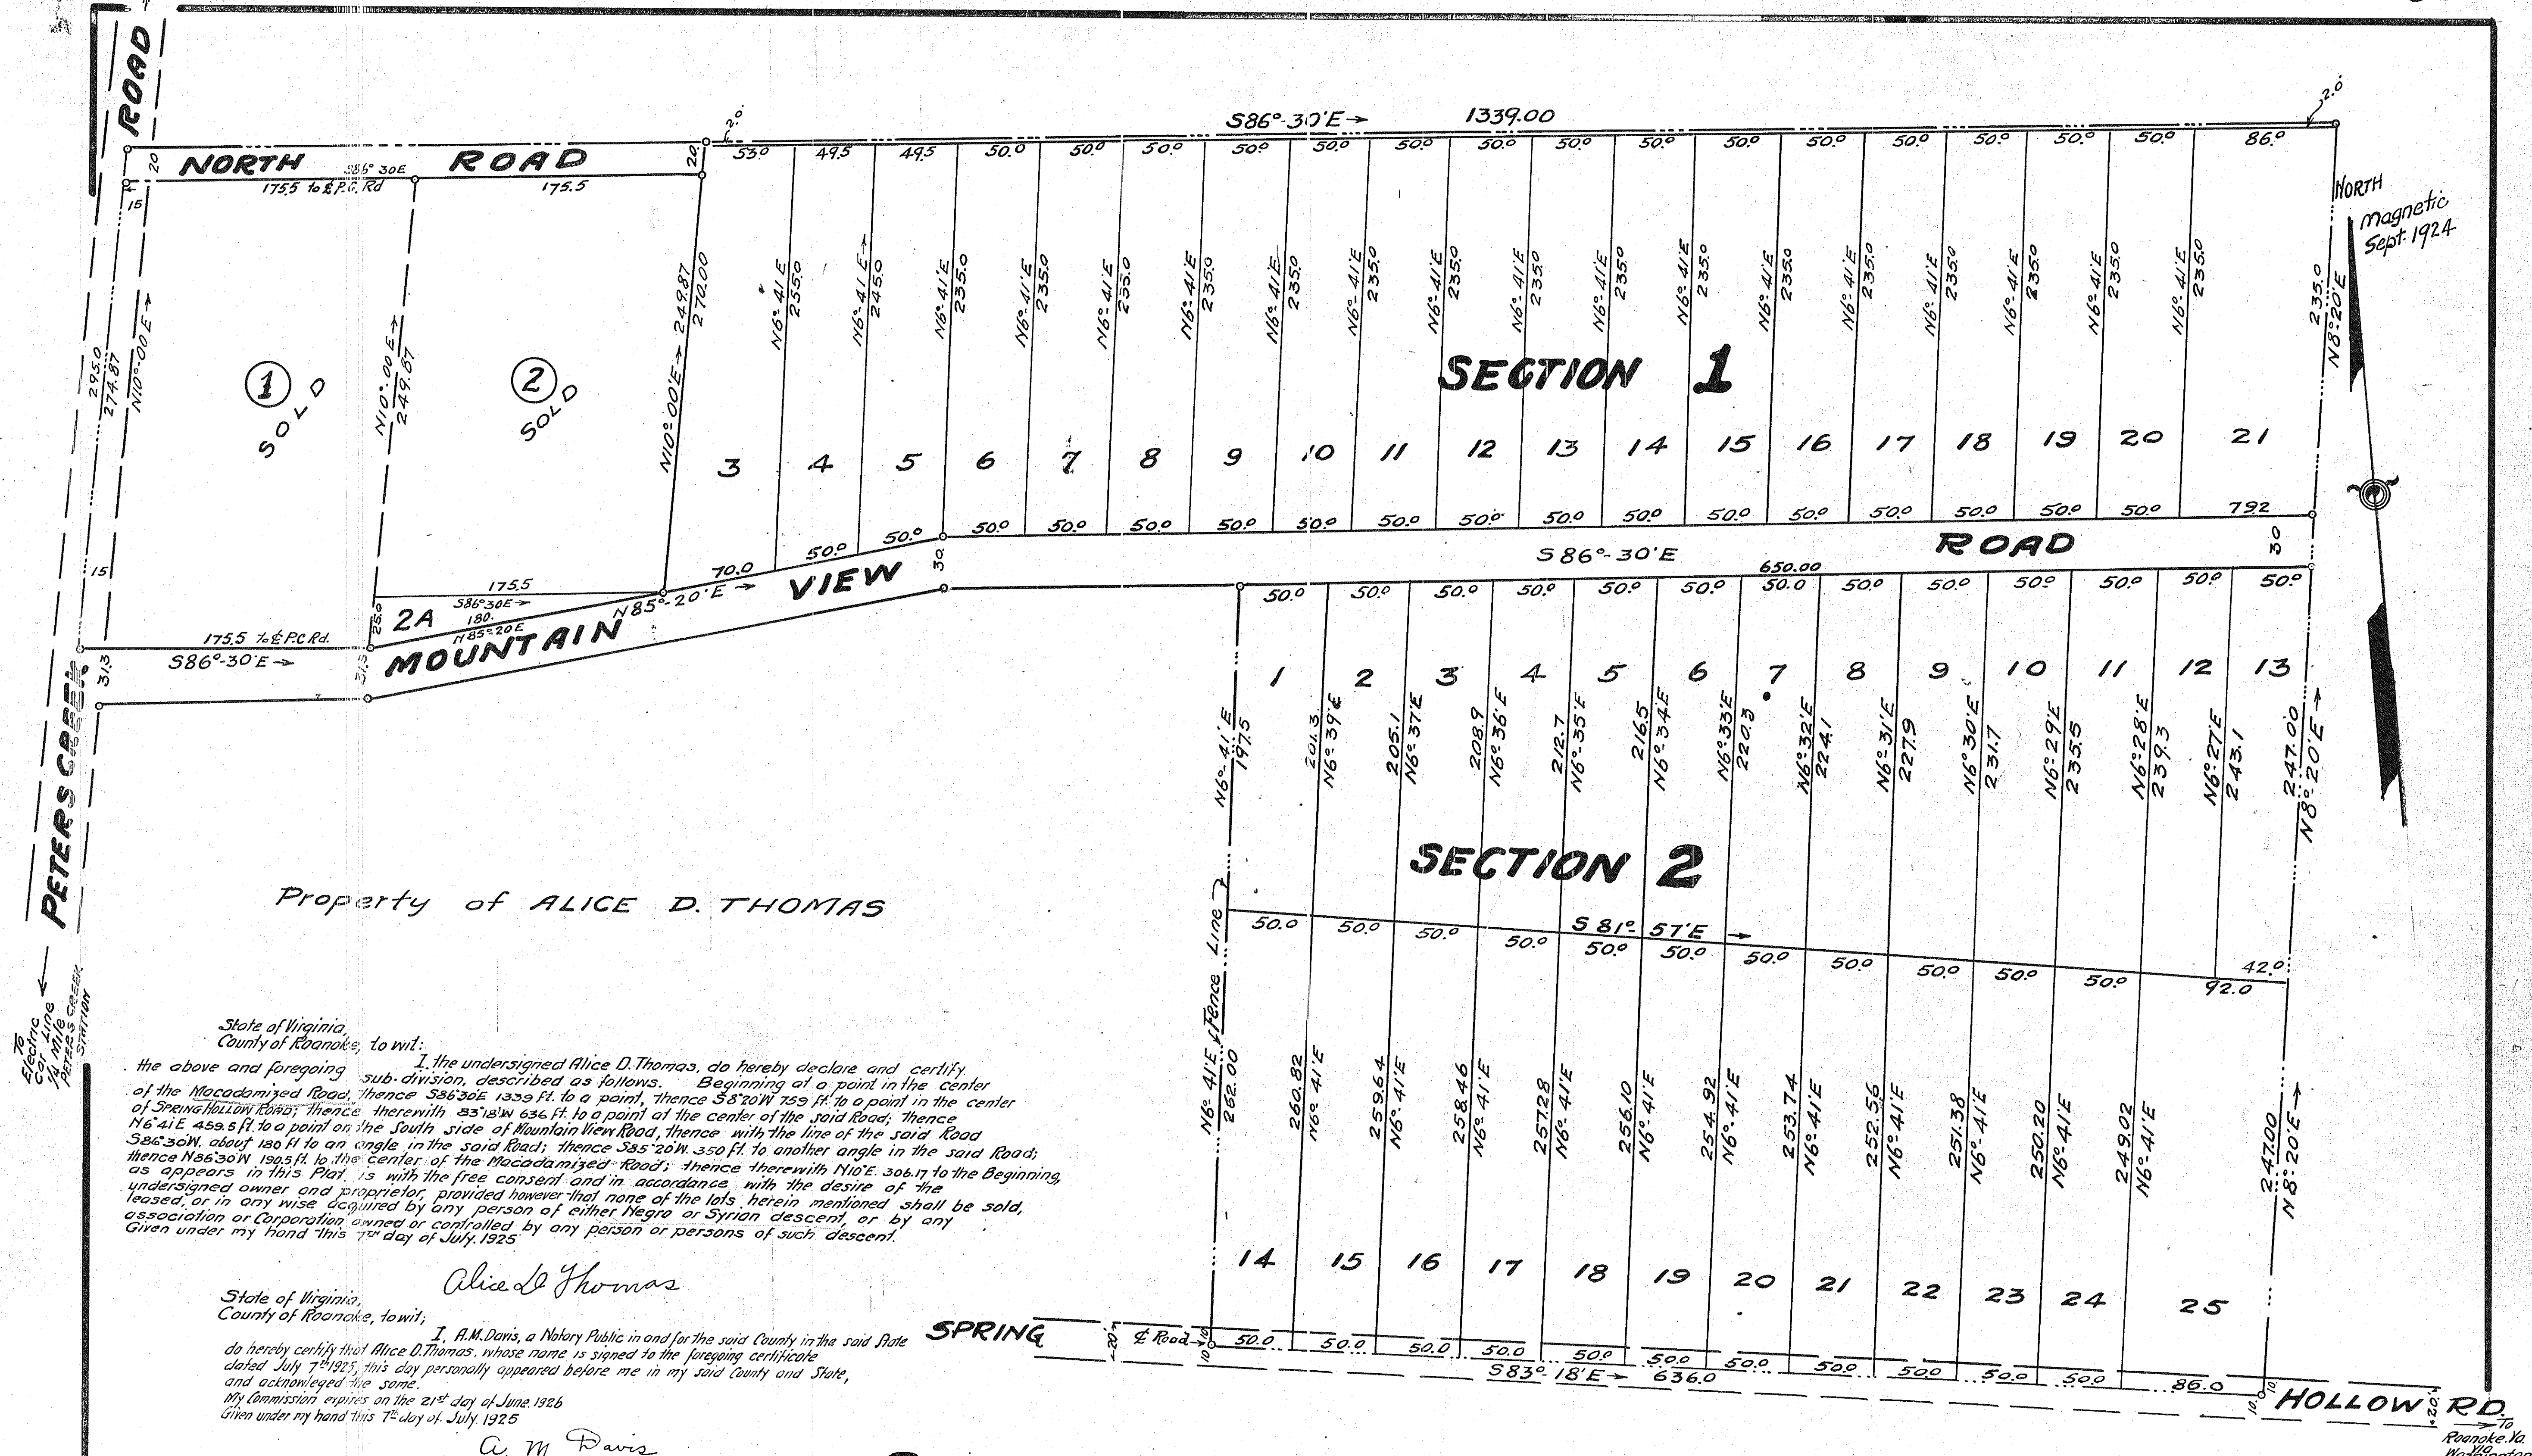

State of Virginia,
County of Roanoke, to wit:
I, the undersigned Alice D. Thomas, do hereby declare and certify the above and foregoing sub-division, described as follows. Beginning at a point in the center of the Macadamized Road; thence S86°30'E 1339.00 ft. to a point in the center of Spring Hollow Road; thence there-with S31°18'W 636 ft. to a point at the center of the said Road; thence N6°41'E 459.5 ft. to a point on the South side of Mountain View Road; thence with the line of the said Road S86°30'W, about 180 ft. to an angle in the said Road; thence S85°20'W 350 ft. to another angle in the said Road; thence N86°30'W 190.5 ft. to the center of the Macadamized Road; thence there-with N10°E 306.17 to the beginning, as appears in this Plat, is with the free consent and in accordance with the desire of the undersigned owner and proprietor, provided however that none of the lots herein mentioned shall be sold, leased, or in any wise acquired by any person of either Negro or Syrian descent, or by any association or Corporation owned or controlled by any person or persons of such descent.
Given under my hand this 7th day of July, 1925.

Alice D. Thomas
State of Virginia,
County of Roanoke, to wit:
I, A.M. Davis, a Notary Public in and for the said County in the said State do hereby certify that Alice D. Thomas, whose name is signed to the foregoing certificate dated July 7th 1925, this day personally appeared before me in my said County and State, and acknowledged the same.
My Commission expires on the 21st day of June, 1926.
Given under my hand this 7th day of July, 1925.

A. M. Davis
Notary Public

In the Clerk's Office of the Circuit Court for the County of Roanoke, Va.
this 8th day of July 1925, this Plat was presented, and with the certificate of acknowledgment thereto annexed, admitted to record
at 9:40 o'clock A.M.
Tasle

Chas. D. Smith, Clerk
By J. B. Allen Dep. Clerk

SUBDIVISION ~ PROPERTY OF ~ **ALICE D. THOMAS** ROANOKE CO., VIRGINIA.

By C.B. Malcolm
State Cert. Prof. Engineer
Date: April 23rd, 1925
Scale: 1" = 50.'

This Tracing made November, 15th 1927.
from Blue Print
Filed in the Office of the Clerk of the
Circuit Court, of Roanoke County, of
Salem, Virginia.
Made by W. C. Palmer
Checked by J. B. Hildebrand