



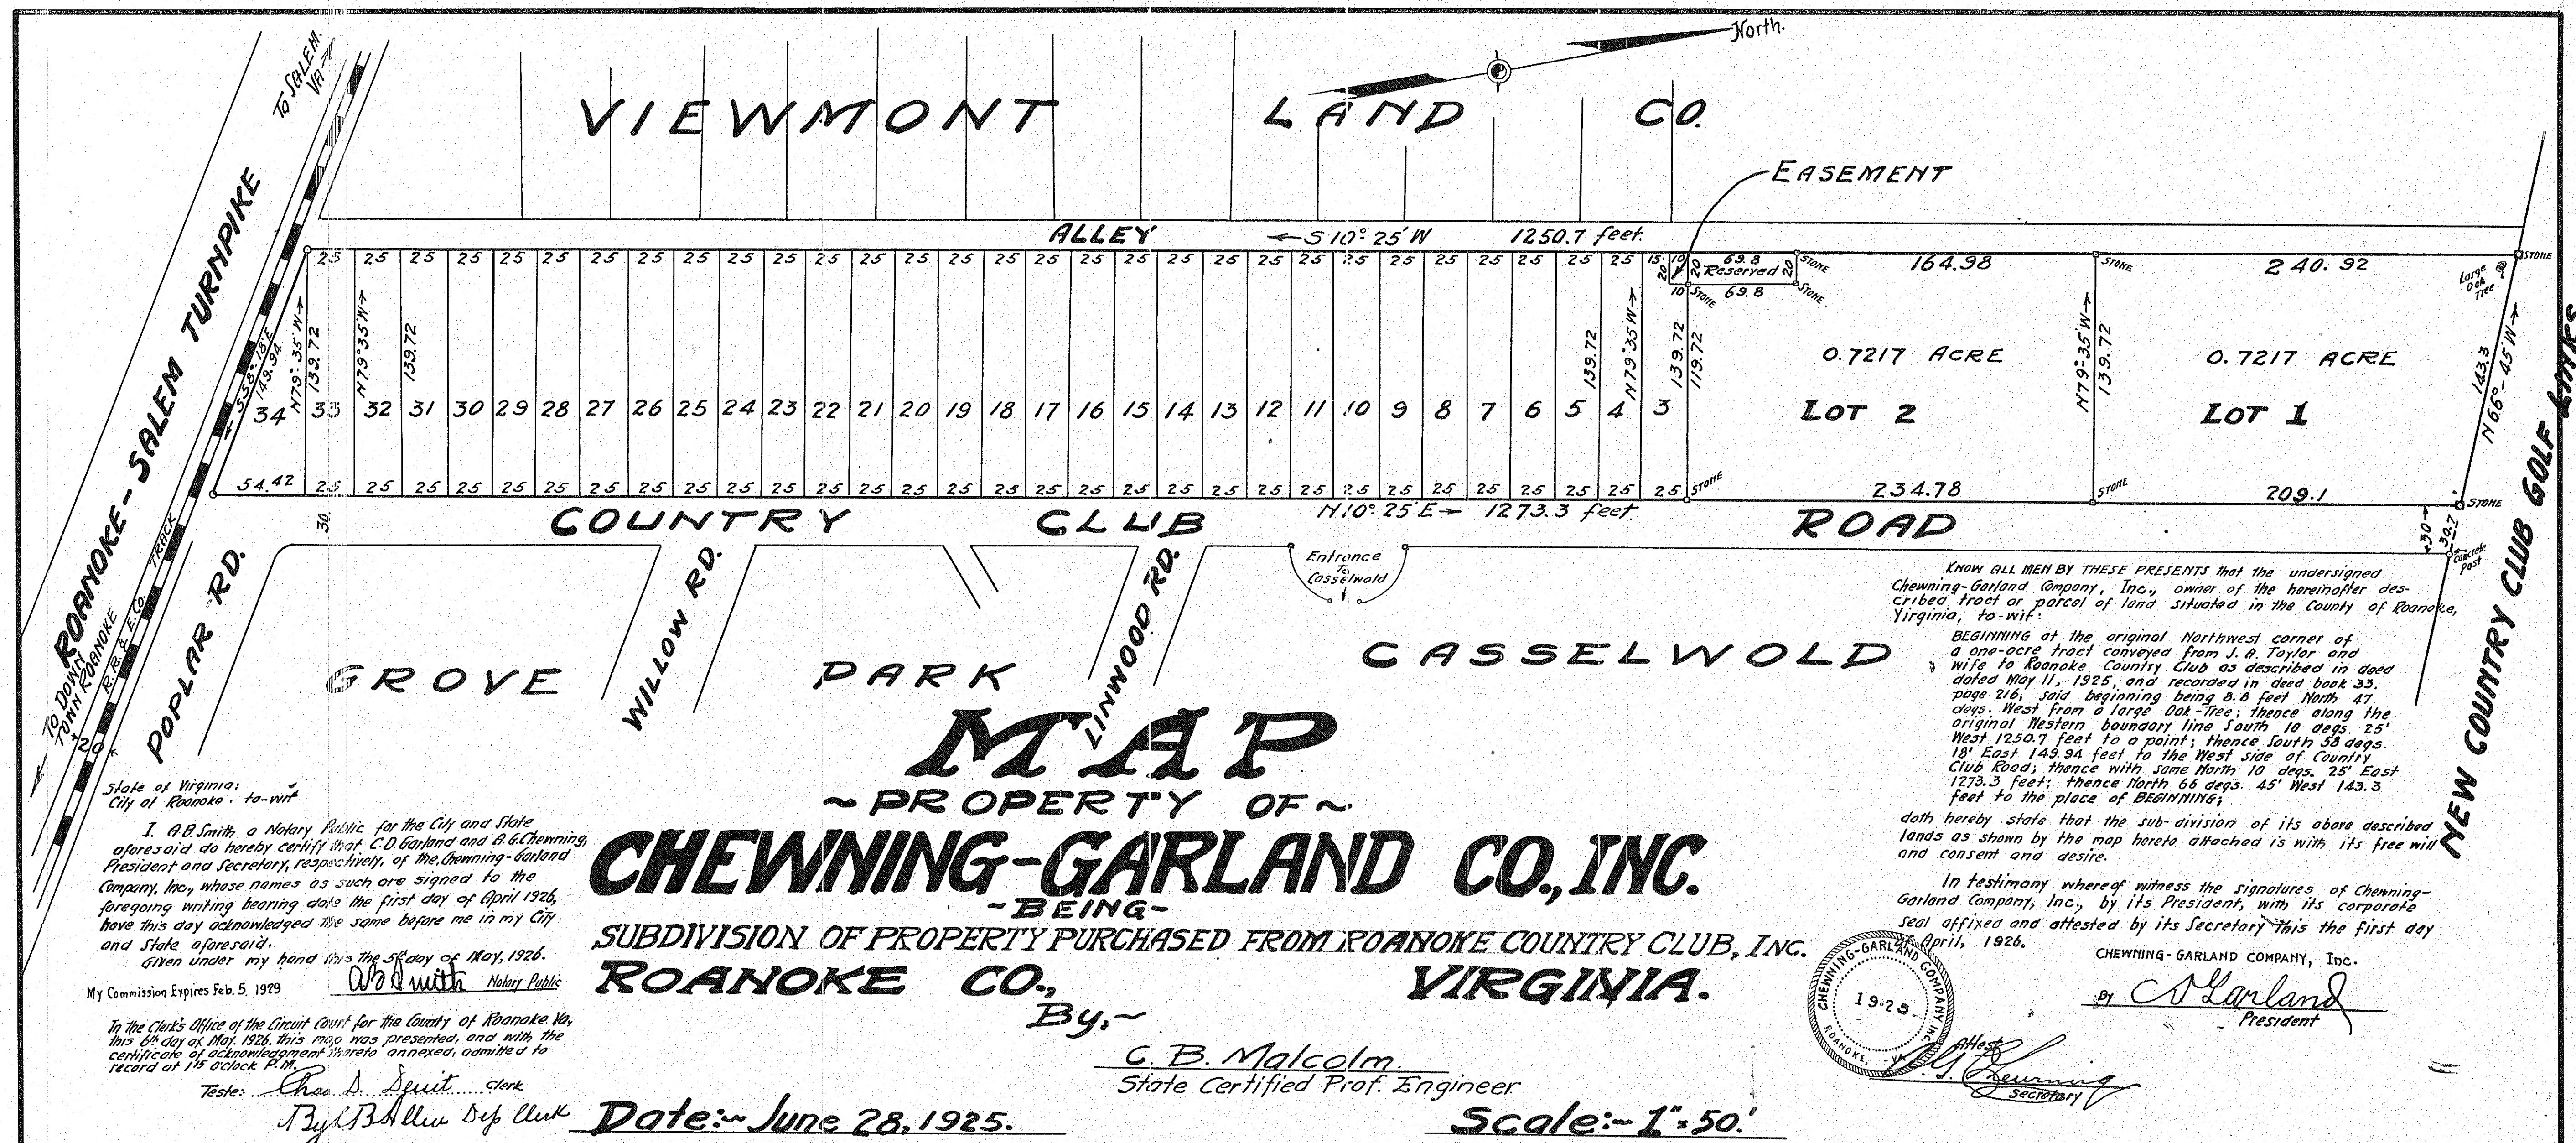

This tracing made August 13th, 1928, from
Original Blue Prints on file in the office of
the Clerk of the Circuit Court of Roanoke
County at Salem, Virginia.

Made by: J. R. Hildebrand
Checked by: J. R. Hildebrand

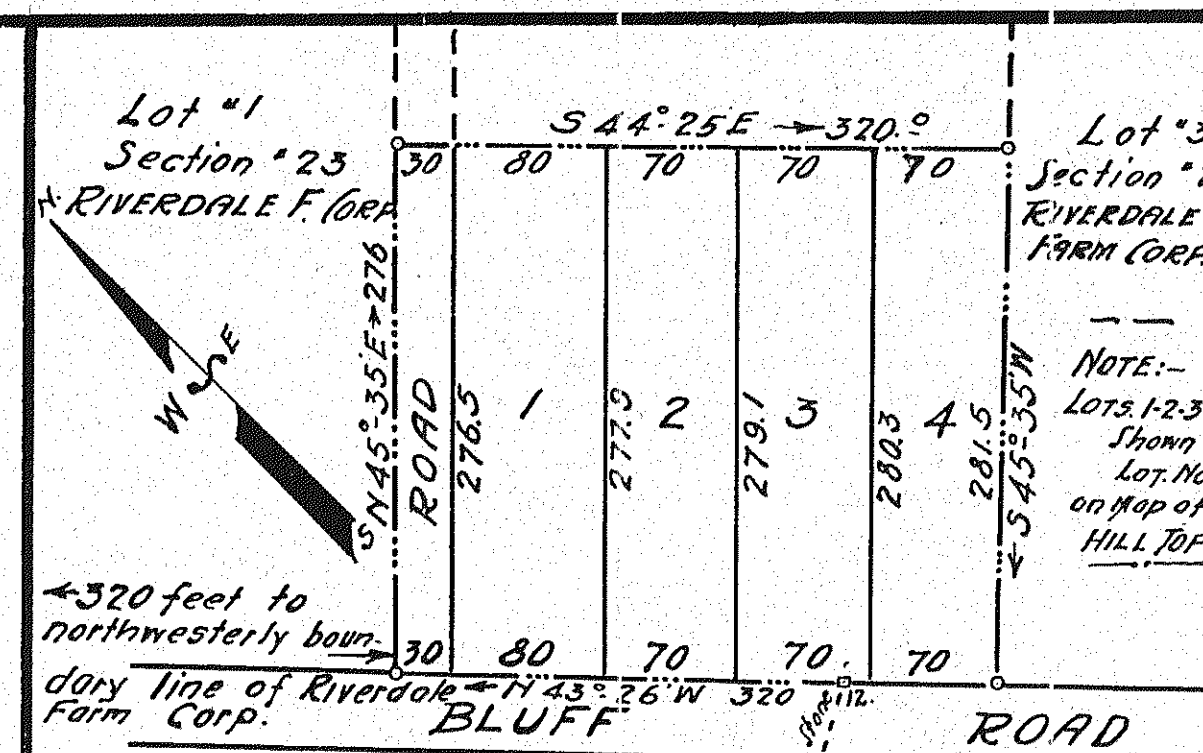

MAP
PROPERTY OF
S. R. MASON
ROANOKE CO., VIRGINIA.

By: C. B. Malcolm
State Reg. Engr.

Date: Mch. 1, 1927. Scale: 1"=100'

THE FOREGOING SUB-DIVISION OF THE FOLLOWING PROPERTY:

Map of Revised of Lot #1, Hill Top Addition:

BEGINNING at a point on the Northern side of Bluff Road,
corner of Lot #3, Section #23, Riverdale Farm Corporation
and Bluff Road; thence N. 45° 35' E. 281.5 feet to a point;
thence N. 44° 45' W. 320 feet to a point; thence S. 45° 35'
W. 276 feet to a point; thence S. 43° 26' E. 320 feet to
the place of BEGINNING, being Lots Nos. 1-2-3-4.

As appears by this plat and called Revised map of S.R.
Mason, of Lot #1, Hill Top Addition, with the free consent
and in accordance with the desire of the undersigned owner
and proprietor.

State of Virginia,
City of Roanoke, to-wit:-

I, H. R. Foss, a Notary Public, do hereby certify that S.R.
Mason, whose name is signed to the foregoing writing,
this day personally appeared before me in my City and
State aforesaid, and acknowledged the same
Given under my hand this 17th day of March 1927.

My Commission
expires on the 30th
day of December, 1928.

Notary Public.

In the Clerk's Office of the Circuit Court for the County of Roanoke Va.,
this 17th day of March 1927 this map was presented, and with
the certificate of acknowledgment thereon annexed, admitted to
record at 12:15 o'clock P.M.

Teste: Chas. D. Smith Clerk
By: Roy K. Brown Dep. Clerk.