

STATE OF VIRGINIA
CITY OF ROANOKE, TO-WIT:-

I, H. A. Foss, a Notary Public in and for the City of Roanoke, do hereby certify that S. R. MASON, owner, whose name is signed to the foregoing writing, has this day personally appeared before me, my City and State aforesaid, and acknowledged the same.

Given under my hand this 30th day of December, 1925

H. A. Foss
Notary Public

My commission expires
the 30th day of
December, 1928.

S. R. Mason
Owner

The foregoing subdivision, known as Edge-Lawn of the following described property in the County of Roanoke, Virginia:-

Beginning at the Northeast corner of Roanoke-Salem Pike and on an un-named street; thence with said un-named street N. 6° 00' E. 493.2 feet to a point; thence N. 89° 15' E. 326.63 feet to a point; thence N. 85° 15' E. 54 feet to a point; thence S. 6° 00' E. 605 feet to the Roanoke-Salem Pike; thence N. 70° 45' E. 143.63 feet to point; thence N. 67° 54' W. 308.74 feet to the place of beginning.

As appears by this plat is with the flag cement and is in accordance with the desire of the under signed owner and proprietor.

In the Clerk's Office of the Circuit Court for the County of Roanoke, Va., this 12th day of January, 1926, this map was presented, and with the certificate of acknowledgment thereon, entered, admitted to record at 9 o'clock A.M.

Chas. S. Dent
Clerk (ms.)

MAP
OF
EDGE-LAWN
ROANOKE COUNTY VA
FOR
SRMASON
ROANOKE, VA.
SCALE: 1"=40'

APPROVED: *S. R. Mason*
DEC. 10, 1925

This tracing made August 16, 1928
from original tracing (see note) and original
blue print filed in the Office of the Clerk of
the Circuit Court of Roanoke County, at
Salem, Virginia.
Made by J. R. Hildebrand
checked by *Wm. Palmer*



RESERVATIONS:
THE OWNER RESERVES THE FULL FREE & EXCLUSIVE RIGHT TO THE STREETS AND ALLEYS NOW OR HEREFTER TO BE Laid OUT FOR THE FOLLOWING PURPOSES: RAILROADS, STREET RAILWAYS, WATER & GAS WORKS, PIPES, SEWERS, LIGHTS, ELECTRIC, TELEPHONE & TELEGRAPH WORKS, POLES & CONDUITS. HE ALSO RESERVES THE RIGHT TO MODIFY, ALTER, CHANGE AND SUCH CHANGE BE MADE WITHOUT THE WRITTEN CONSENT OF THE OWNER OF SUCH LOTS IN SUCH BLOCKS ADJOINING OR ABUTTING ON THE STREETS OF BLOCKS TO BE CHANGED. STREETS & ALLEYS LAID OUT ON THIS PLAN ARE NOT DEDICATED TO THE PUBLIC, BUT ARE EXPRESSLY RESERVED BY THE OWNER TO BE USED & ENJOYED, SUBJECT TO ABOVE CONDITIONS BY THOSE OWNING OR OCCUPYING LOTS SHOWN HEREON.


MAP
PROPERTY OF
NATIONAL INVESTMENT CO.
ROANOKE CO., VIRGINIA

By: *C. B. Malcolm*
State Cert. Prof. Engr.

Date: Mar. 3, '26 Scale 1"=20 P.

PREPARED
OFFICE OF
GEO. W. HUTCHINSON
S.C.C.E.
CONSULTING ENGINEER
ROANOKE, VIRGINIA

SCALE: 1 IN. = 40 FT. DATE: DEC. 10TH 1925
CHITZ REVISED *7/26/28*

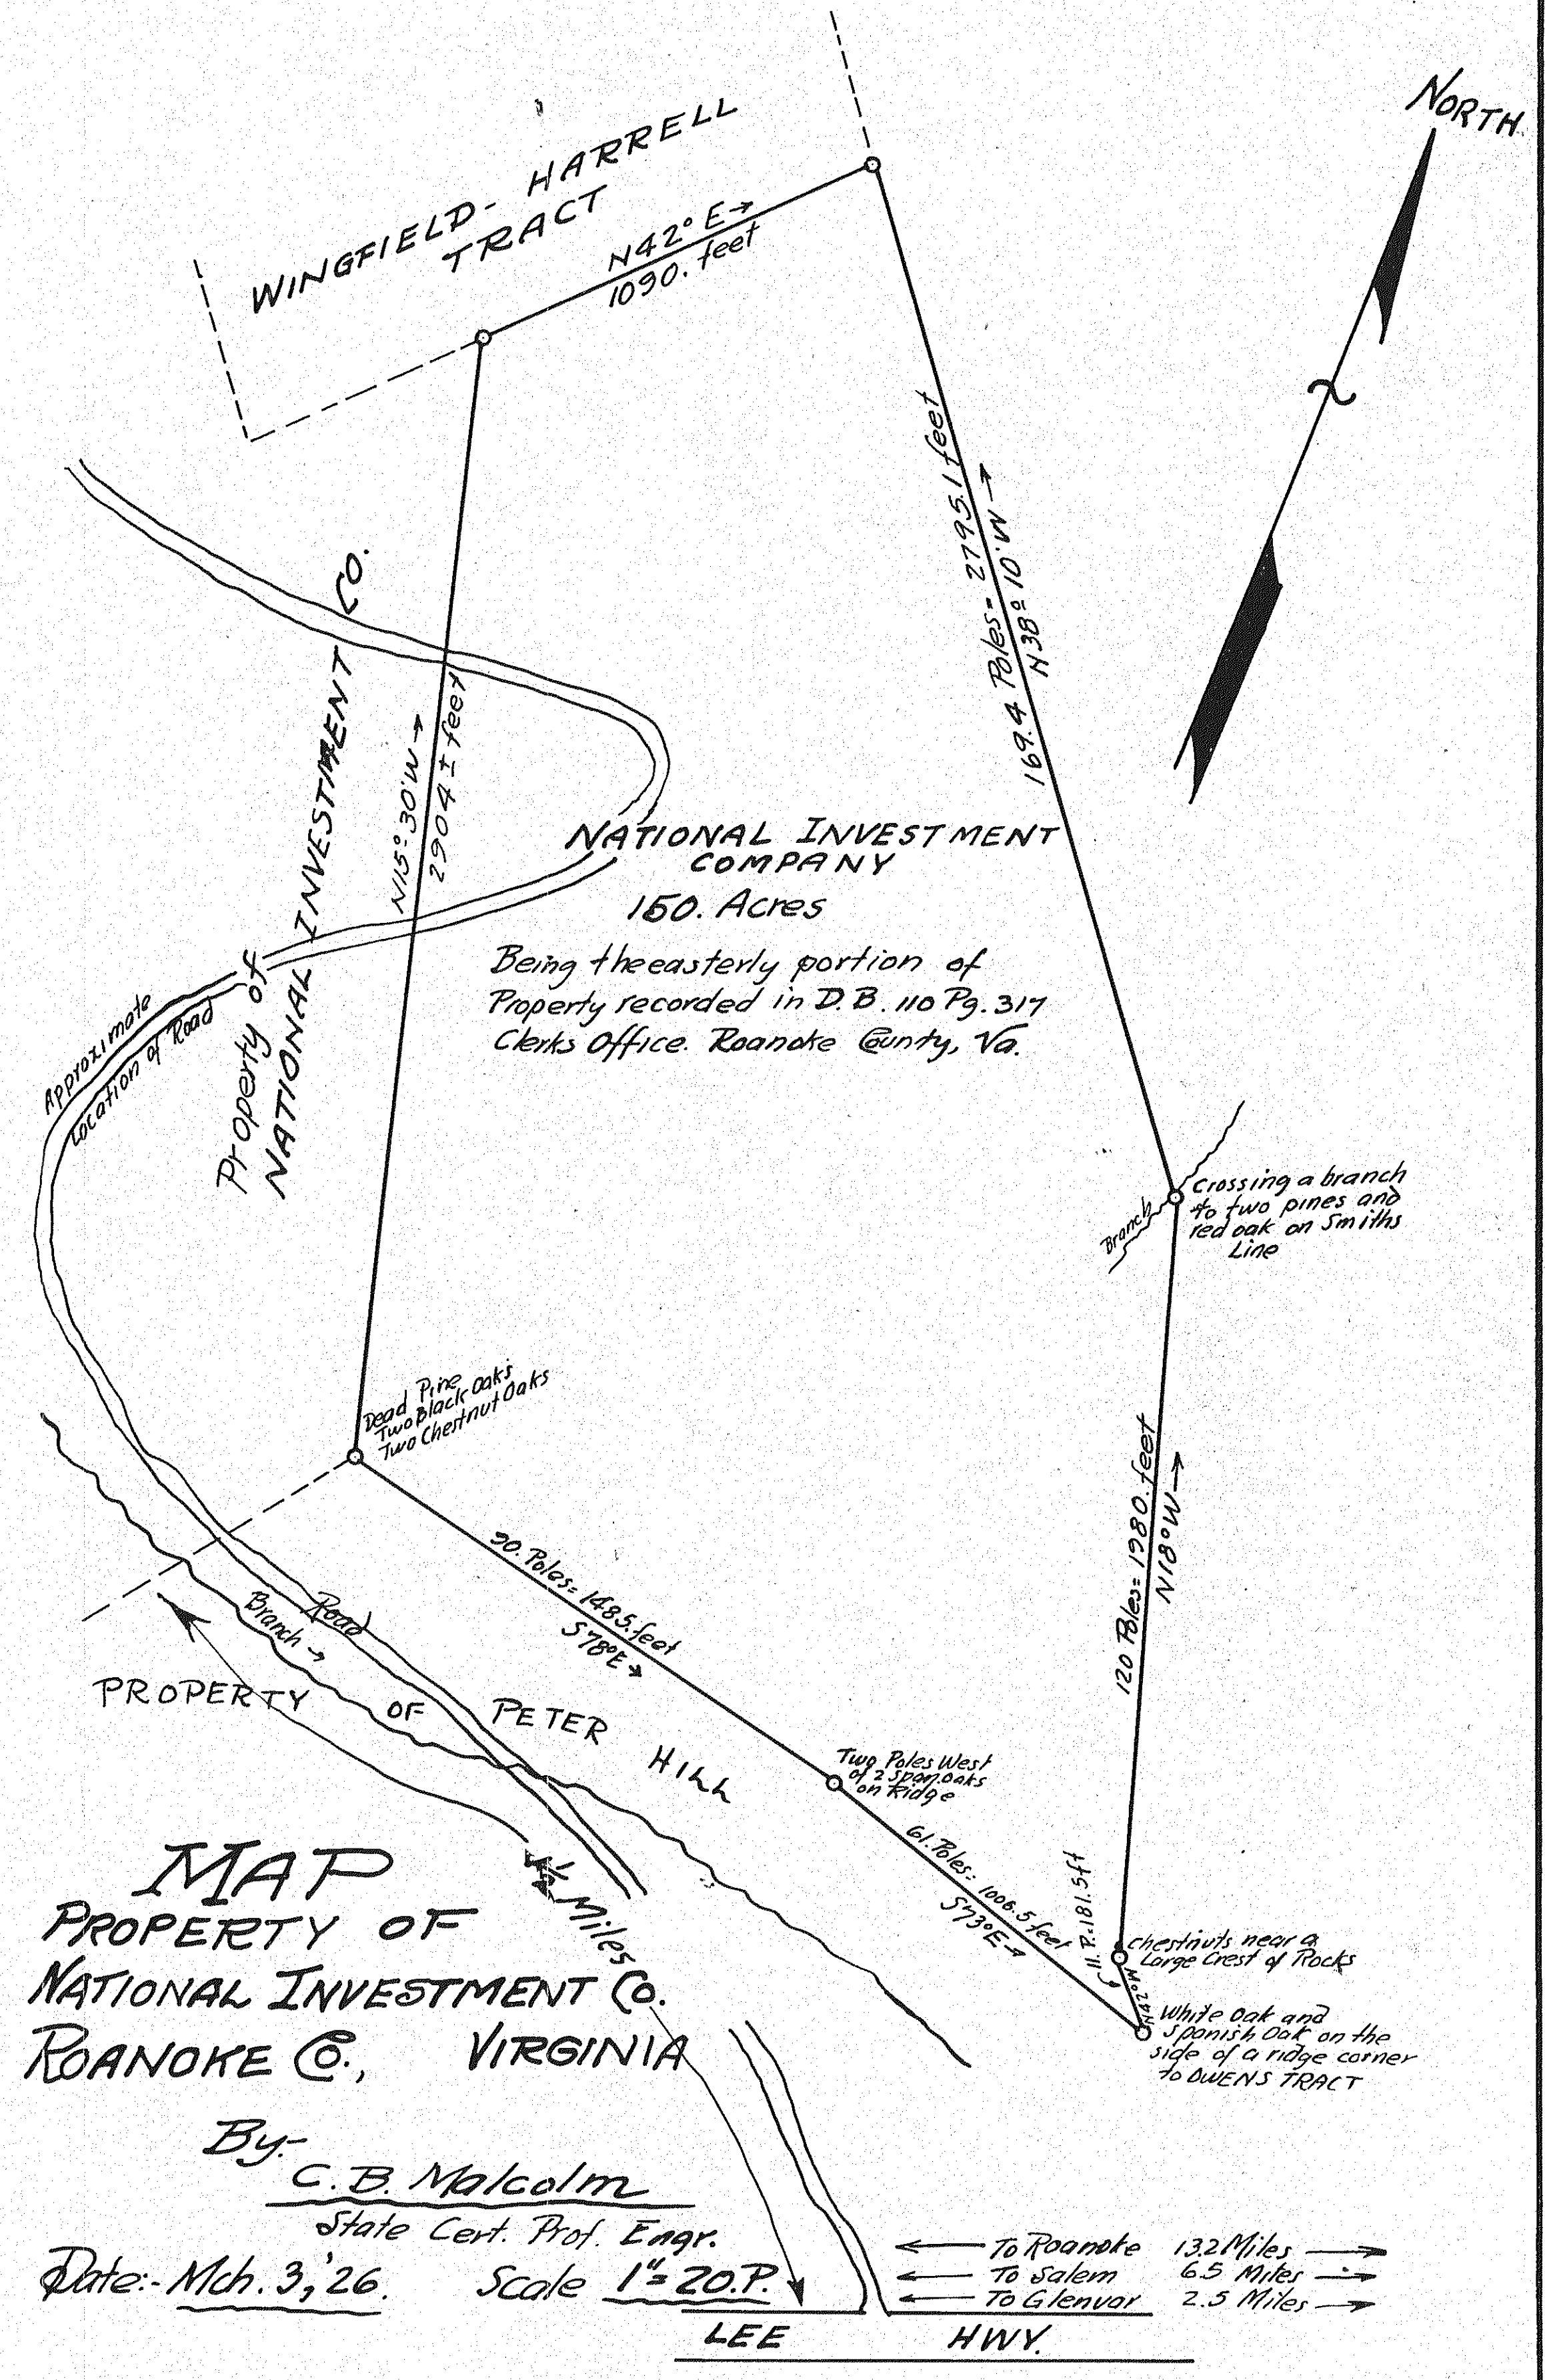

For Deed and Description see Deed Book 151 Page 164.

original tracing made by C. B. Malcolm, Roanoke, Va.