


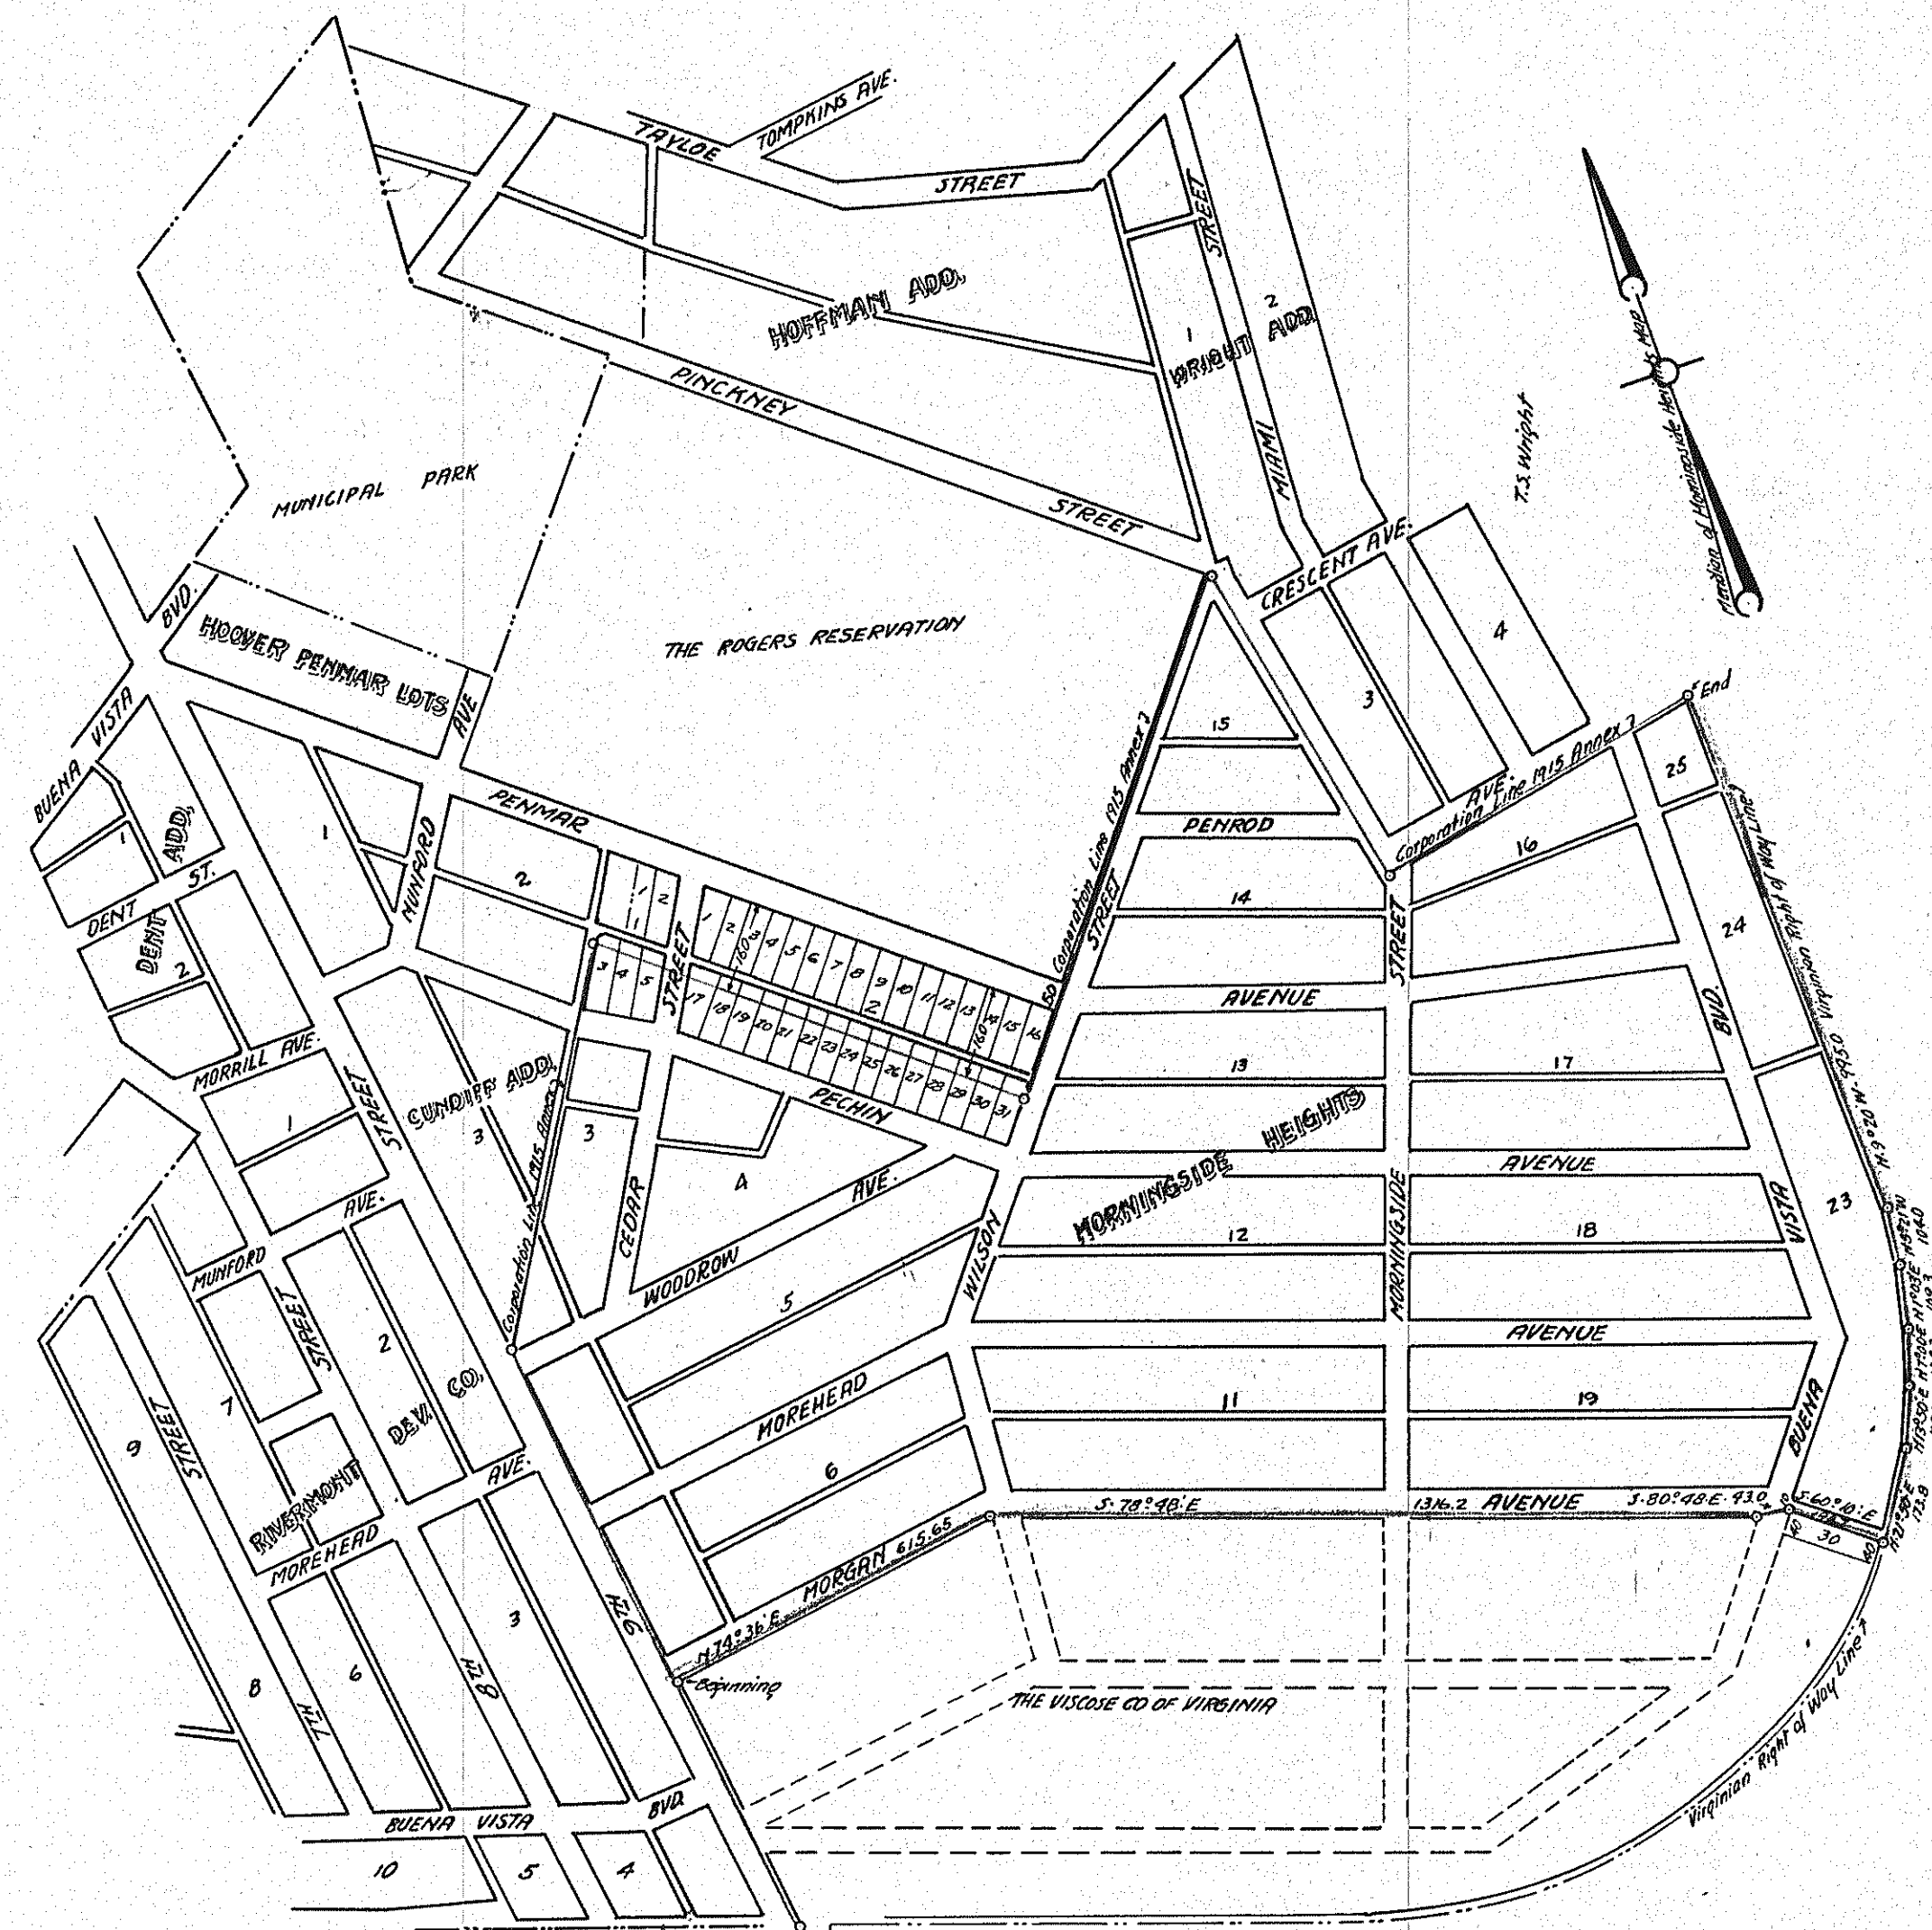


PART OF 1925 ANNEXATION
KNOWN AS
MORNINGSIDE HEIGHTS ANNEX
SOUTH OF THE PRESENT CORPORATE LIMITS
OF THE CITY OF ROANOKE
Scale 1" = 300' NOV. 30, 1925

— indicates Corporation Line (1919 Annex)
— indicates Corporation Line (1925 Annex)

Area of Annexed Territory 85.00 ac. or 132.29 miles
Revised
Adopted
C. J. Feltz
CITY ENGINEER
Plan 2397-C

This tracing made July 3, 1928
from original tracing filed in the office
of the City Engineer, at Roanoke, Va.
Made by J. R. Hildebrand
Checked by J. R. Hildebrand

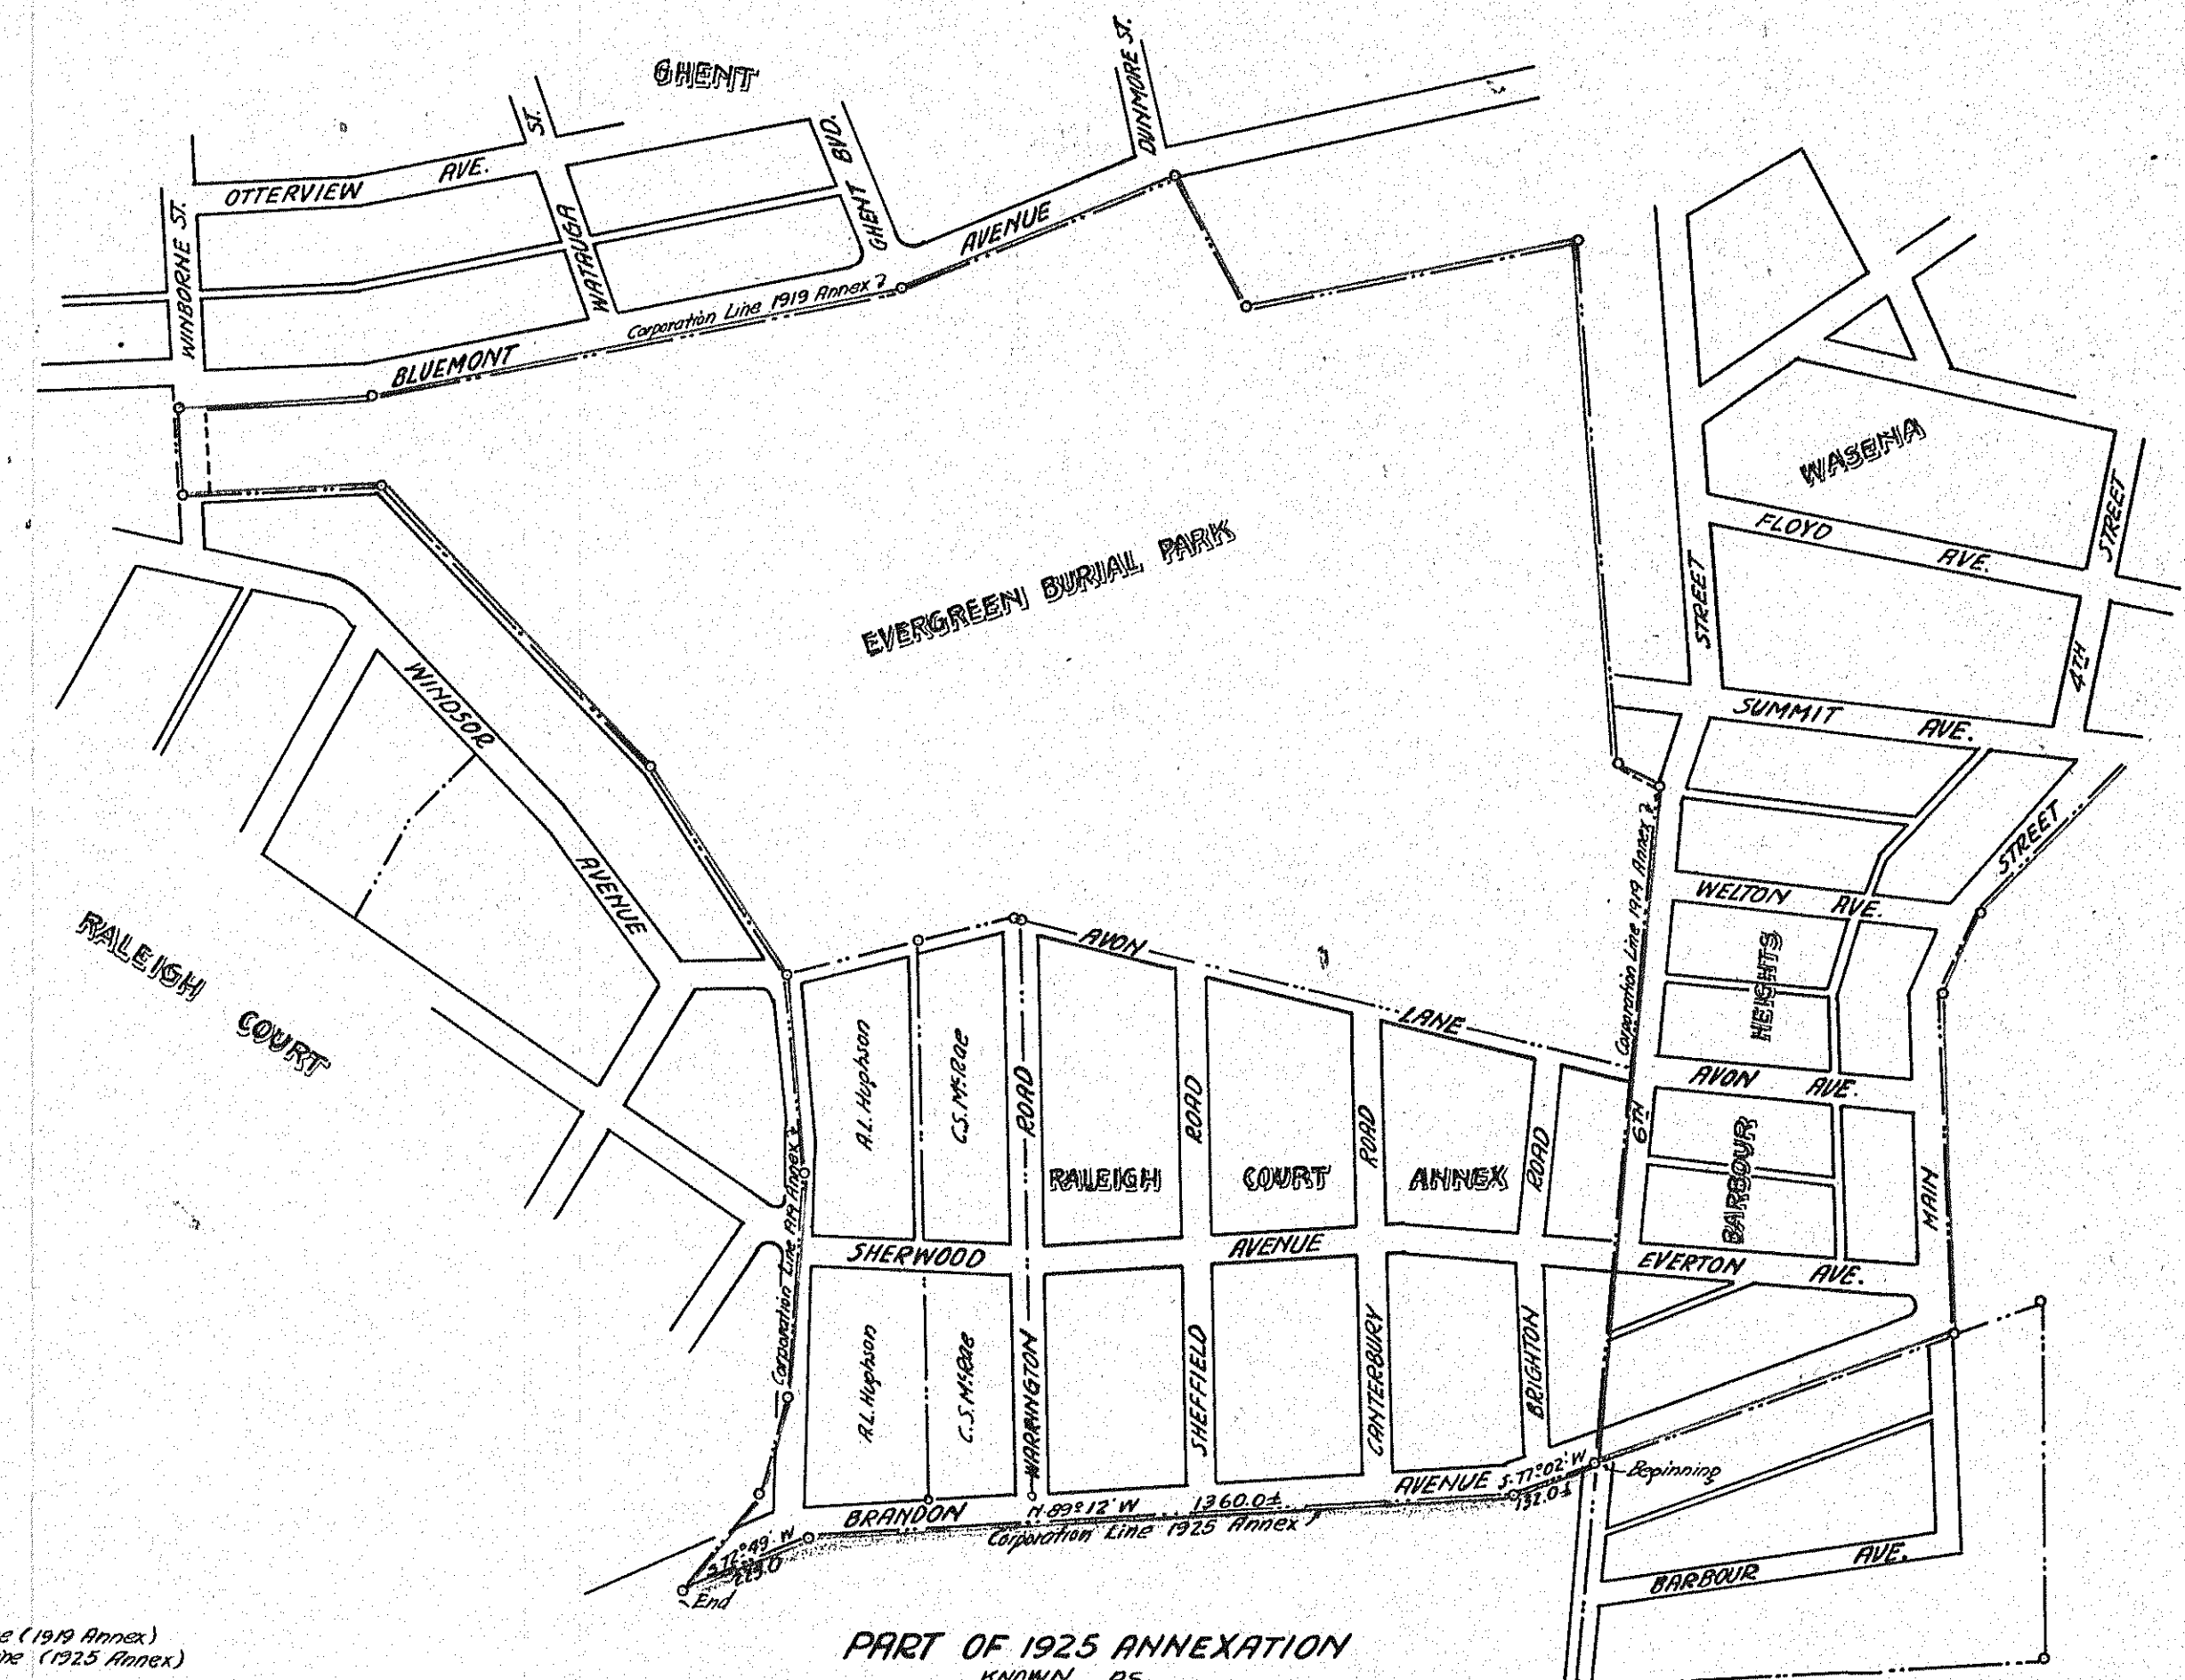

PART OF 1925 ANNEXATION
KNOWN AS
A.L. HUGHSON - EVERGREEN CEMETARY ANNEX
SOUTH OF THE PRESENT CORPORATE LIMITS
OF THE CITY OF ROANOKE
Scale 1" = 300' NOV. 30, 1925

Revised
Adopted

C. J. Feltz
CITY ENGINEER

Area of Annexed Territory 85.00 ac. or 132.29 miles

Plan 2397-D