

# SURVEY FOR E. T. MASON.

IN ROANOKE CO. VA.  
W. Lofton Smith,  
State Certified Professional Civil Engineer,  
MARCH 12<sup>TH</sup> 1926.

SCALE 40 FEET = 1 INCH

The undersigned owners of a tract of land lying in Roanoke County, State of Virginia, and described as follows, to-wit: - BEGINNING at a point in the center of the Garman Road opposite an Oak stump which is a corner to the J. H. Gearhart old farm land, said point also being a corner to the Thomas W. Goodman land, now the Minnix land, thence along the said Minnix line, N 74 deg. 45' W 879 ft more or less to the old Rebe Mobry line, now the W. E. Morgan line, thence along the W. E. Morgan line the following one course N 5 deg. 00' E 153.1 feet to a point, thence due east, 337.81 feet to the center of the Garman Road, thence along the center of the Garman Road, S 12 deg. 45' E 389.50 feet to the place of BEGINNING, and containing about 5.00 Acres more or less, in compliance with section 5218, Code of Virginia, do hereby declare that the sub-division of the above described tract of land as shown by this map known and described as the E. T. Mason map, is with our free will and desire.

E. T. Mason Part Owner  
Nora Ethel Mason Part Owner

State of Virginia  
City of Roanoke To-wit:


I, Charles William Francis, a Notary Public, in and for the City of Roanoke, in the State of Virginia, do certify that E. T. Mason and Nora Ethel Mason, his wife whose names are signed to the foregoing writings, have each acknowledged the same before me in my said city and State, this 5<sup>th</sup> day of June 1926. Given under my hand this 5<sup>th</sup> day of June 1926.

My commission expires on Sept. 13, 1928

Charles William Francis, Jr.  
Notary Public

In the Clerk's Office of the Circuit Court for the County of Roanoke, Va, this 12<sup>th</sup> day of June 1926 this map was presented, and with the certificate of acknowledgment thereto annexed admitted to record at 9:30 o'clock A.M.

Teste: Chas. D. Denton, Clerk  
By R. B. Allen, Dep. Clerk

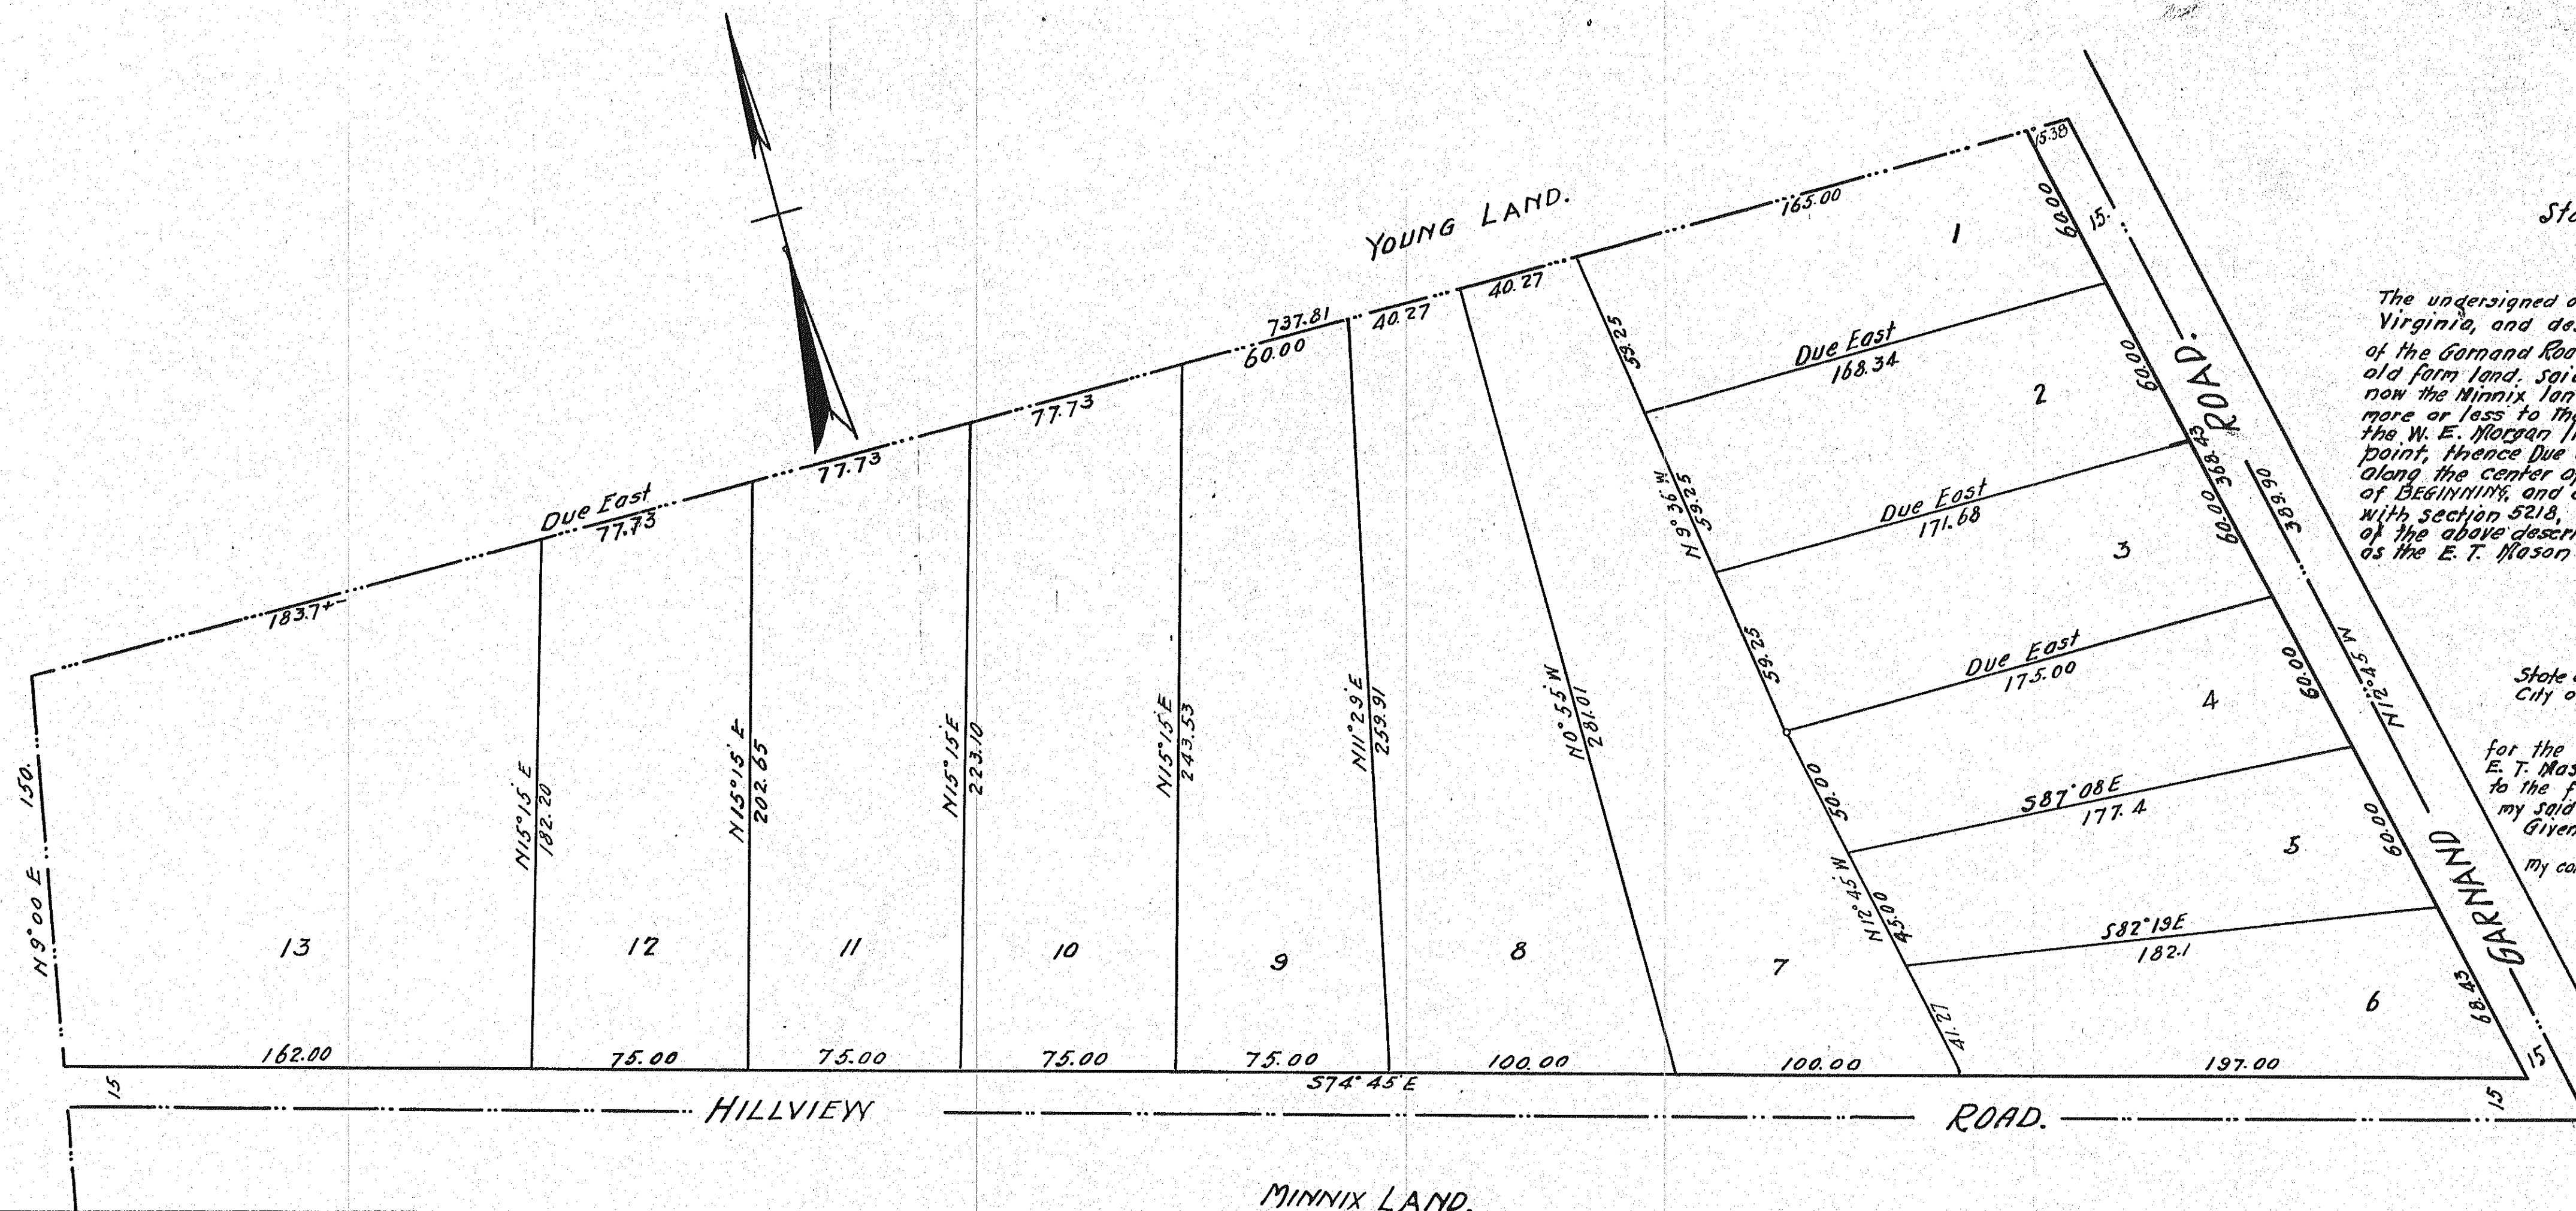

The foregoing sub-division of the following-described property, to-wit: BEGINNING at a point on the westerly side of Reed Street 144 feet southerly from the southwest corner of Reed Street and Dennis Street, thence N. 52 deg. 00' W. 135.82 feet to the eastern line of the Curtis lot; thence along the eastern line of the said Curtis lot S. 40 deg. 24' W. 92.77 feet to a point; thence S. 53 deg. 52' E. 125.80 feet to the westerly side of Reed Street; thence along the westerly side of Reed Street N. 47 deg. 29' E. 89.20 feet to the place of BEGINNING and being all of Lot No. 2 and a large portion of Lot No. 1 as shown by the Wilson Map as made by W. Lofton Smith, C.E., October 6, 1921, which said property appears in this plat, is with the free consent and in accordance with the desire of the undersigned owner, given under my hand this 1st day of March, 1927.

J. C. Witt

Subscribed and sworn to before me this 1st day of March, 1927.  
My commission expires on the 1st day of June 1929.

Katherine T. Dean  
Notary Public

In the Clerk's Office of the Circuit Court for the County of Roanoke, Va, this 16<sup>th</sup> day of March 1927 this map was presented and with the certificate of acknowledgment thereto annexed admitted to record at 10 o'clock A.M.

Teste: Chas. D. Denton, Clerk  
By Roy K. Brown, Dep. Clerk

## SURVEY FOR J. C. WITT.

IN VINTON, VIRGINIA.  
AS SHOWN BY THE WILSON MAP.  
W. Lofton Smith,  
State Certified Professional Civil Engineer,  
Oct. 6<sup>th</sup> 1921.  
SCALE 40 FEET = 1 INCH.

This tracing made August 6<sup>th</sup> 1928 from Original Blue Prints on file in the Office of the Clerk of the Circuit Court of Roanoke County at Salem, Virginia,  
Made by Wm. Calver  
Checked by J. R. Hildebrand

