

**MAP
FOR
E. P. TROXELL**
SHOWING SUBDIVISION
OF
PORTION OF
LOTS #15 & #16
OF
GARDEN CITY FARM
ROANOKE CO., VIRGINIA.

By **C. B. MALCOLM**
State Registered Engineer

DATE: Oct. 12, 1926.

SCALE: 1" = 60'

November 18th 1926

The foregoing sub-division, known as E. P. Troxell map of the following property in Roanoke County, Virginia, as follows:—

BEGINNING at a point on the East side of New Dewberry Road and a 10 foot alley; thence with said Road S. 14° 57' W. 435.69 feet to a point; thence with old line S. 75° 03' E. 571.37 feet; thence N. 13° 10' E. 435.9 feet; thence with the first above-mentioned alley N. 75° 03' E. 537.81 feet to the BEGINNING.

As it appears by this plot is with the free consent and in accordance with the desire of the undersigned owner and proprietor.

E. P. Troxell
OWNER

**MOUNTAIN VIEW HEIGHTS
SUBDIVISION
OF
W. E. MORGAN**

State of Virginia
City of Roanoke, To-wit:—

I, S. R. MASON, A Notary Public in and for the City and State aforesaid, do hereby certify that E. P. Troxell whose name is signed to the above writing, has this day personally appeared before me in my City and State aforesaid, and acknowledged the same. Given under my hand this 19th day of November, 1926.

My commission expires
on the 25th day of
August, 1928.



S. R. Mason
Notary Public

In the Clerk's Office of the Circuit Court for the County of Roanoke, Va., this 19th day of Nov. 1926. This map was presented, and with the certificate of acknowledgment thereto annexed admitted to record at 3 o'clock, P.M.

Teste: **Chas. S. Sevier** - Clerk.
By L. B. Allen Dep. Clerk.

This having made August 25th 1928 from Original Blue Prints on file in the office of the Clerk of the Circuit Court of Roanoke County of Salem, Virginia.

Made by: **W. J. Hildebrand**
Checked by: J. R. Hildebrand

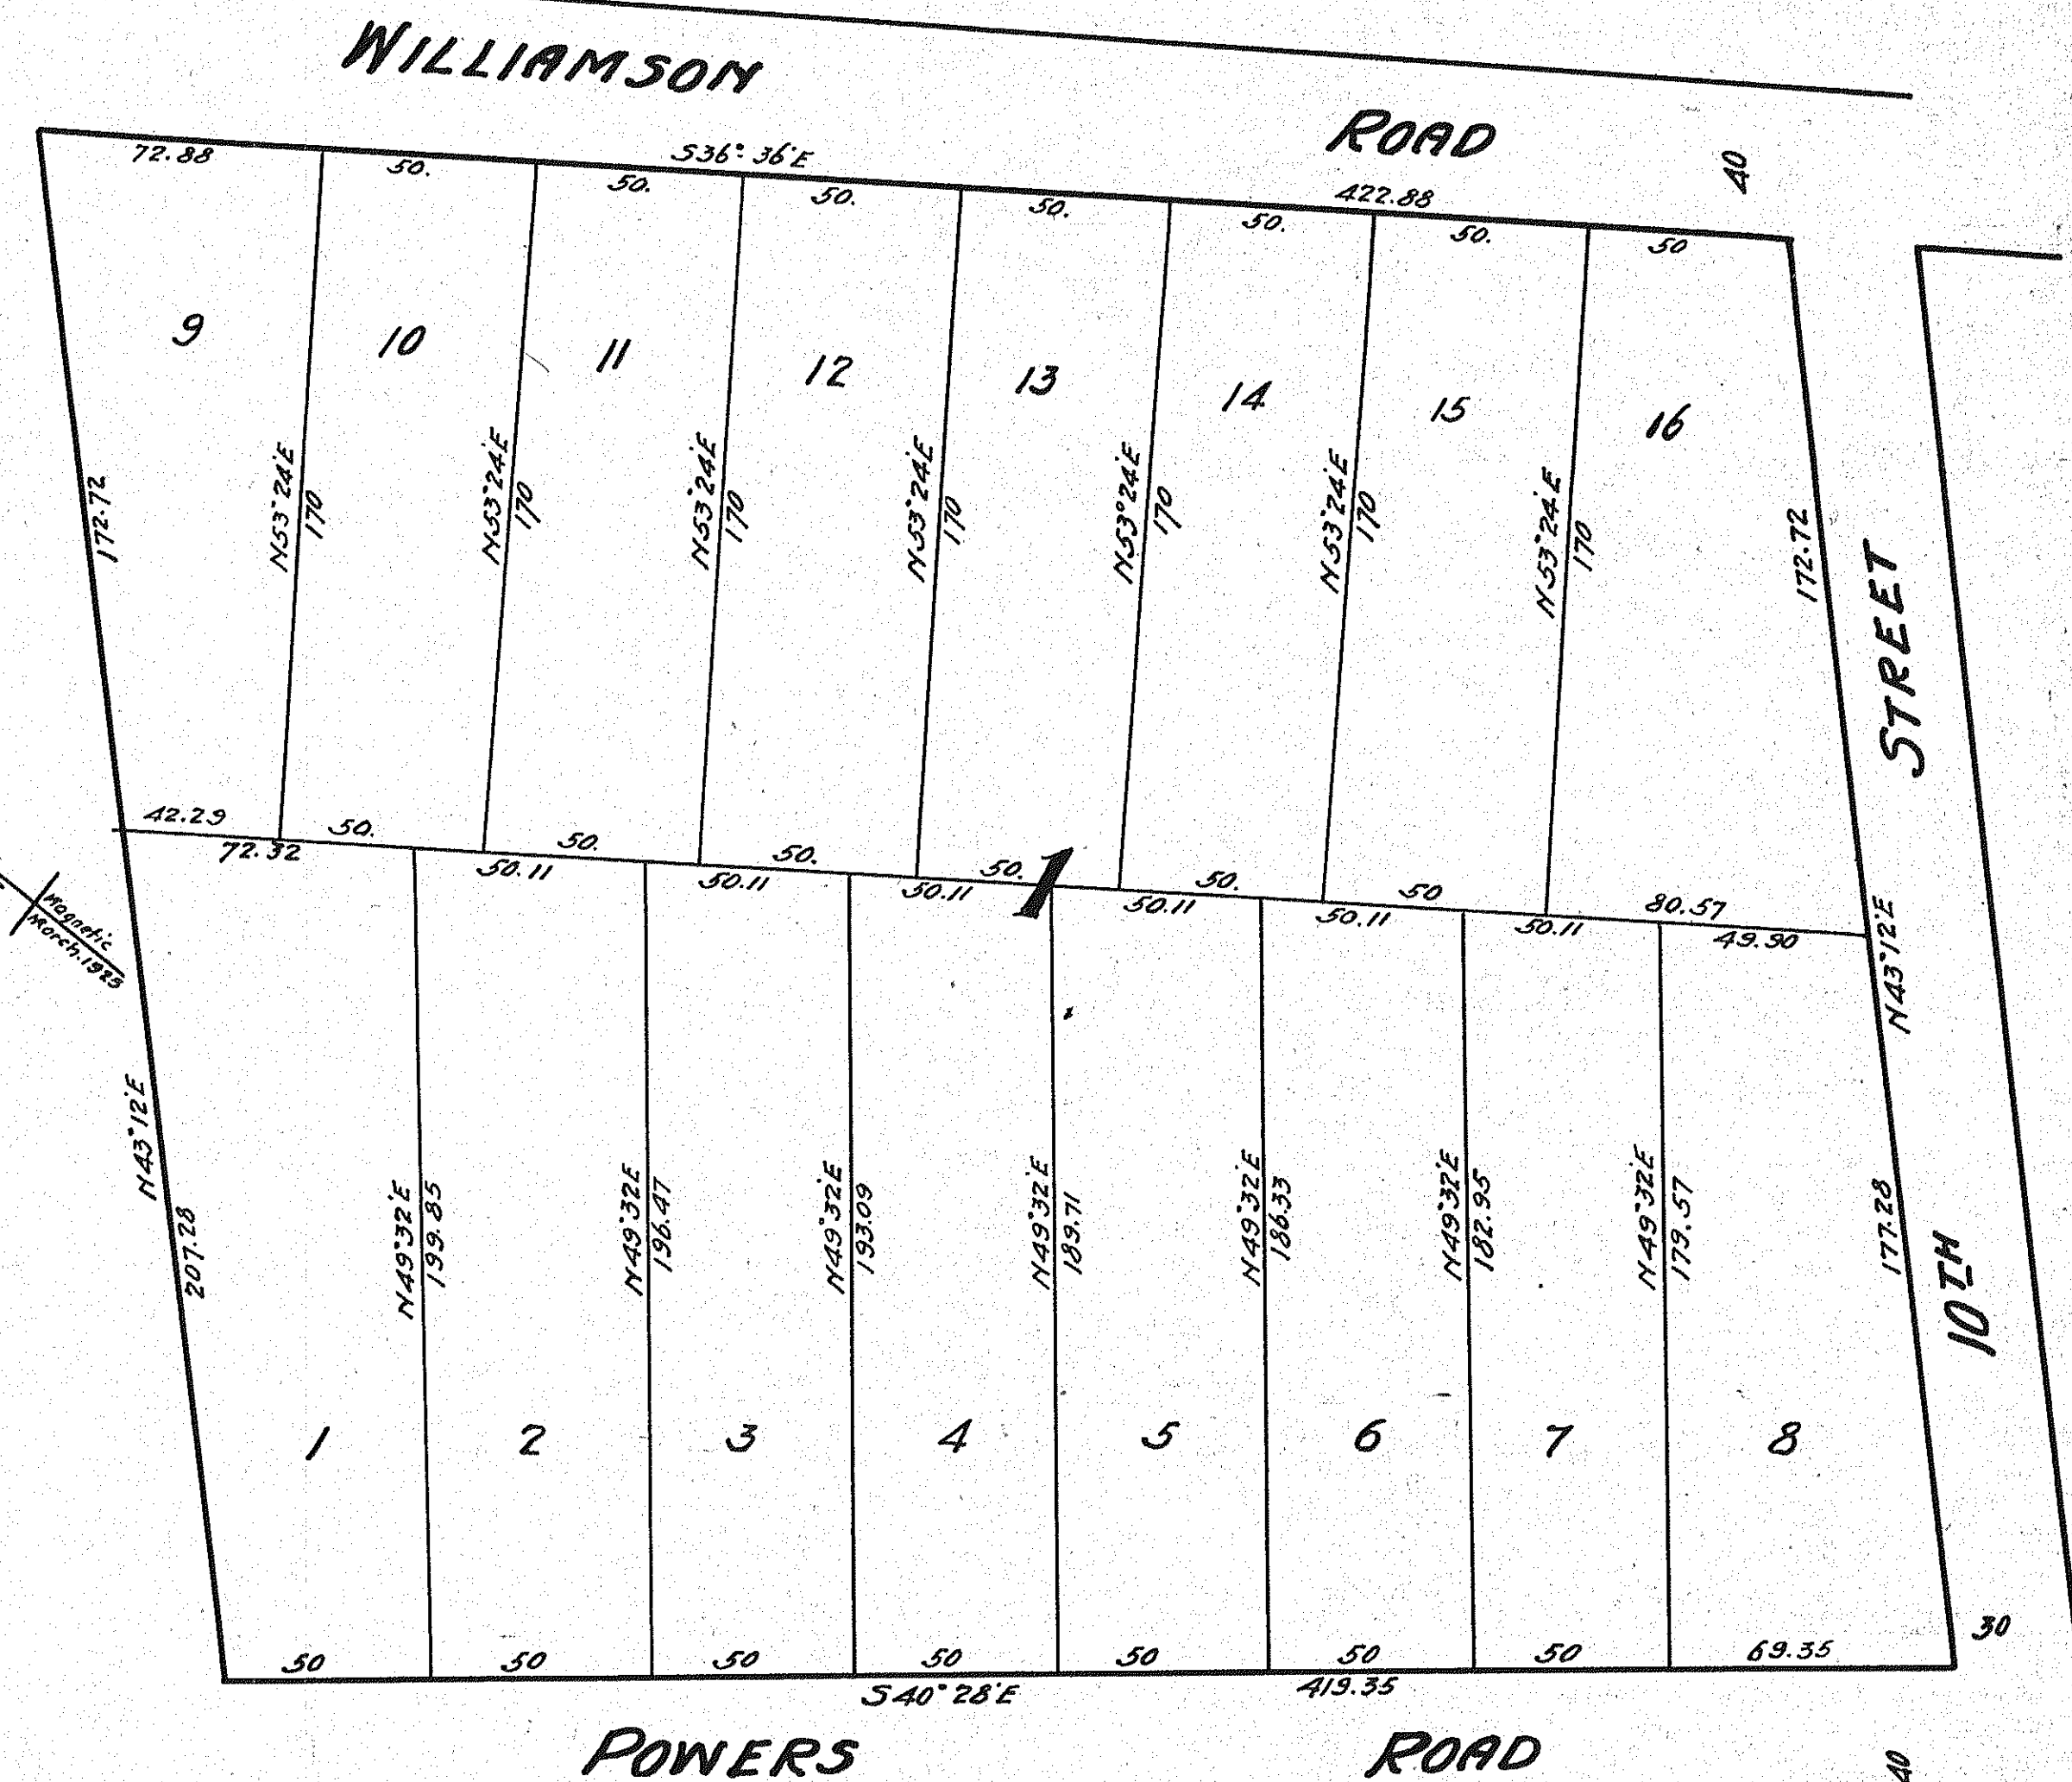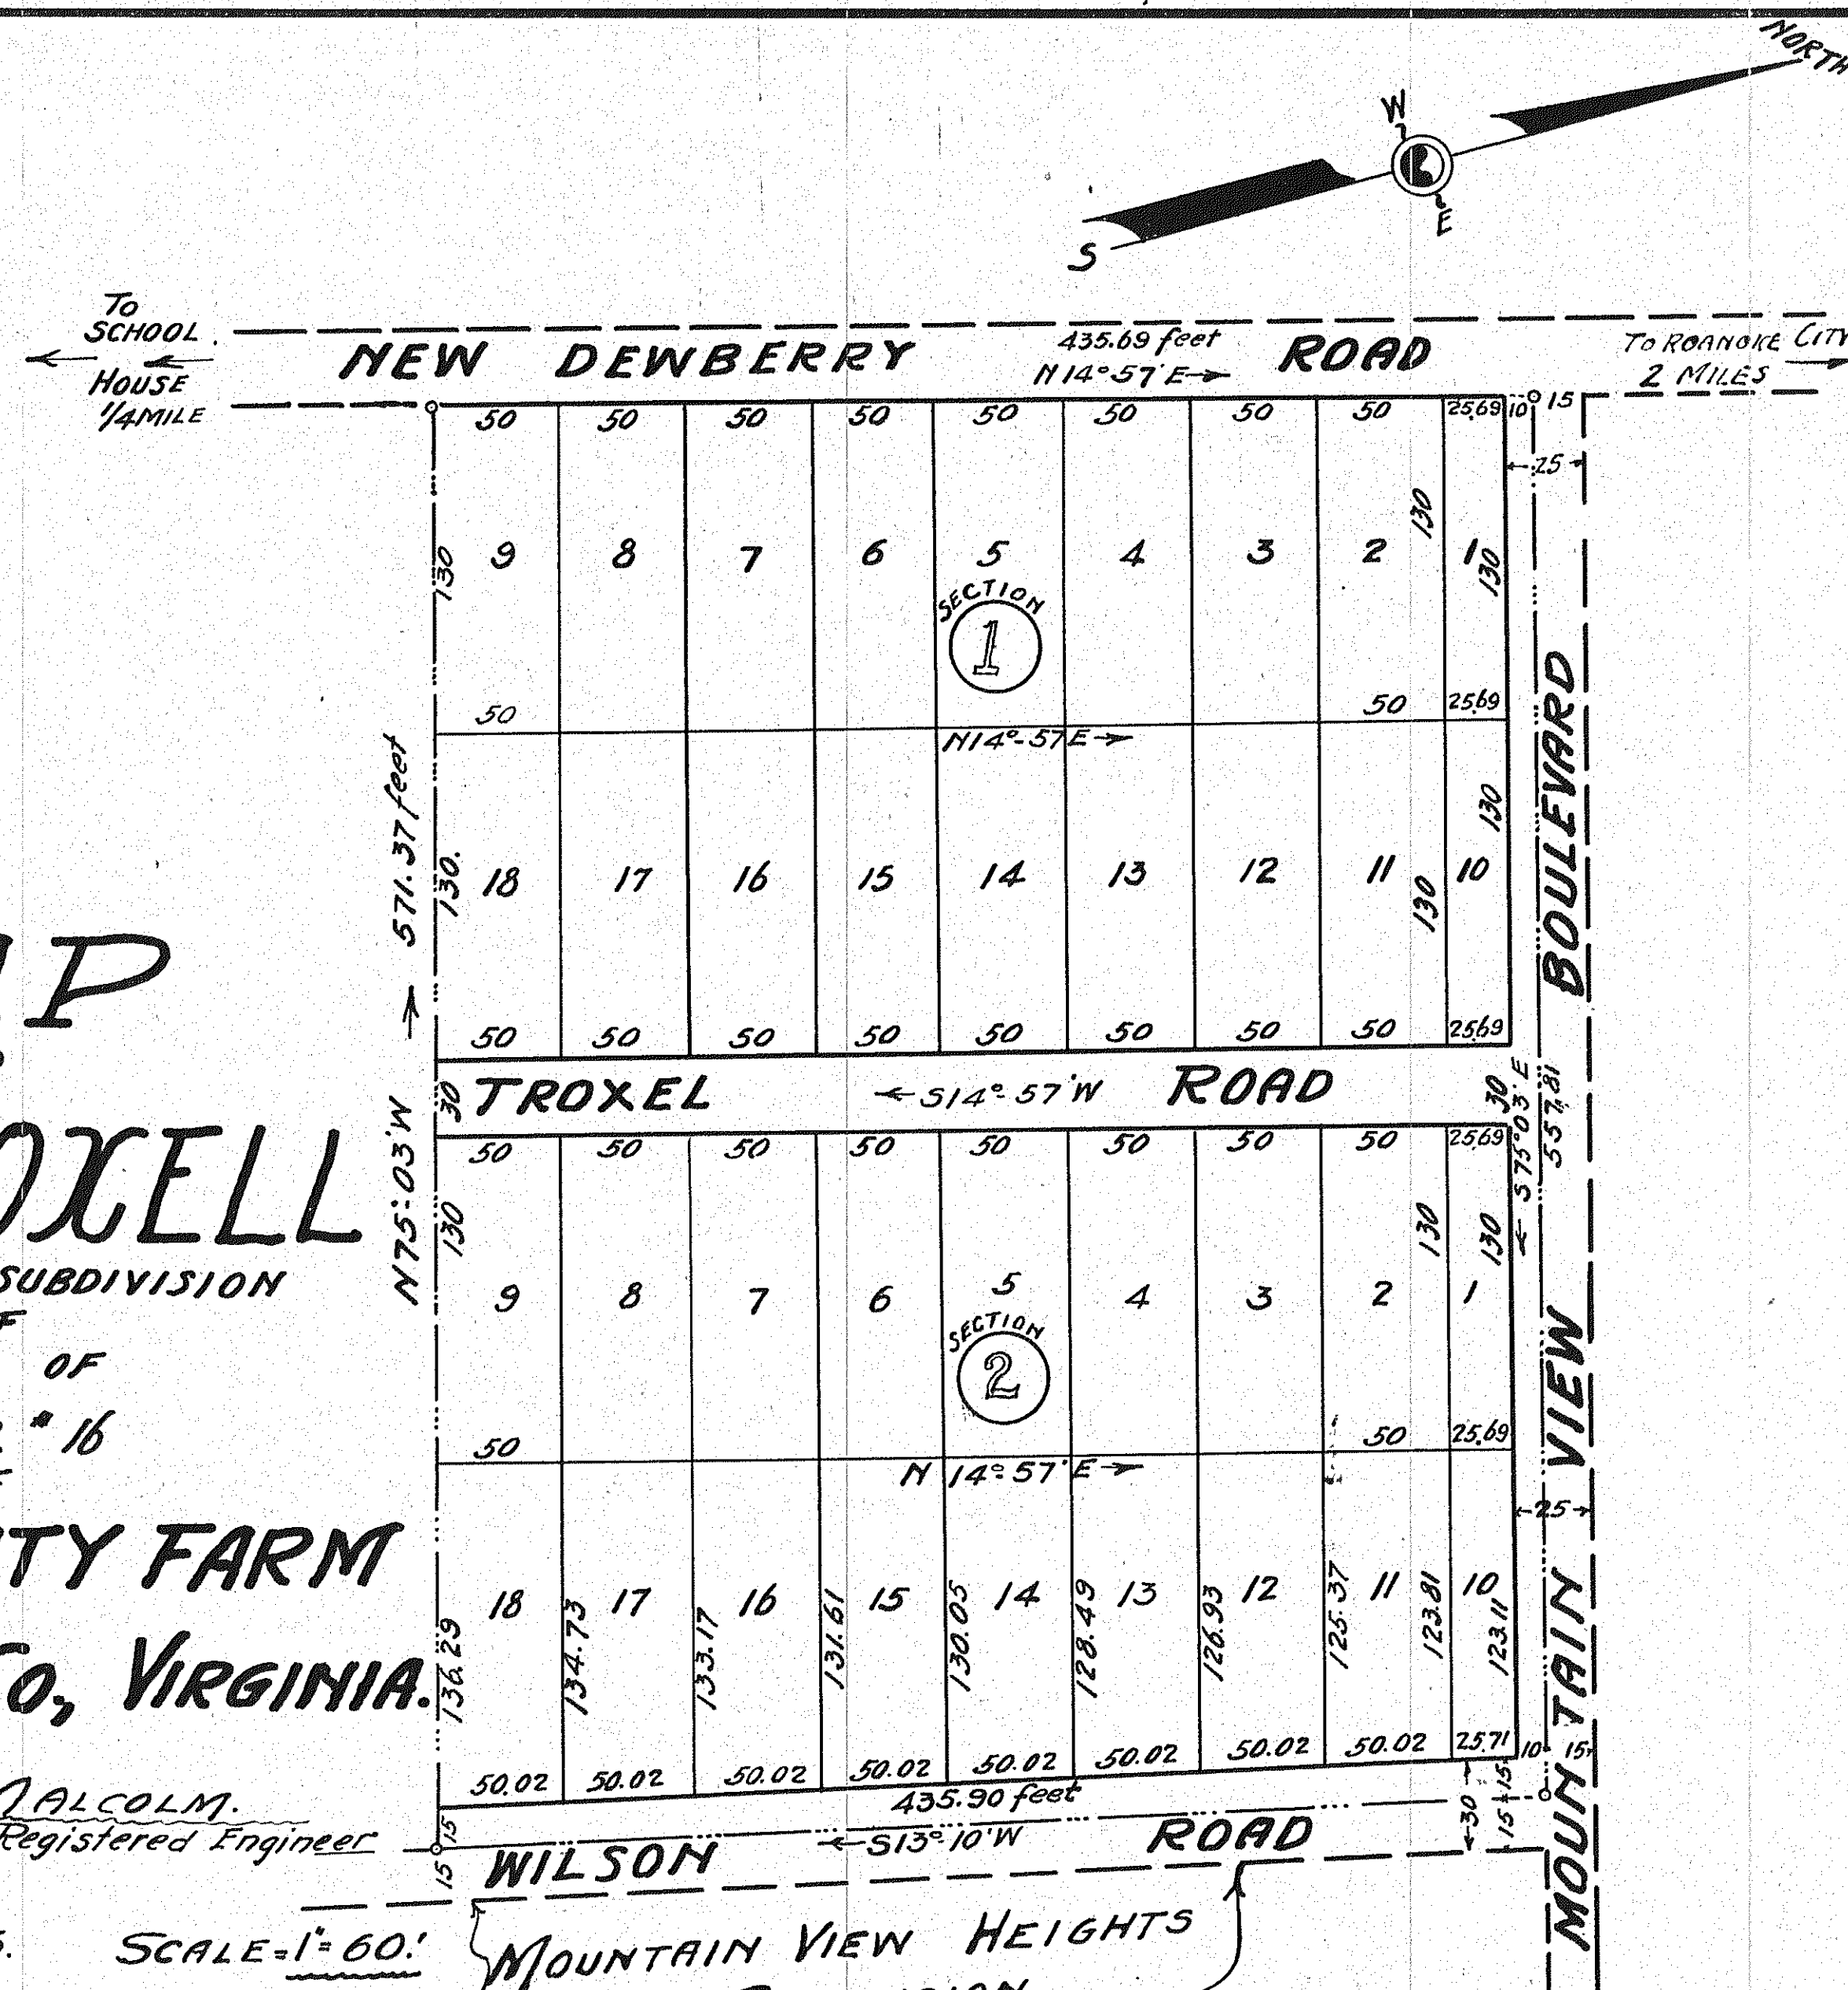

**MAP OF
POWERS ADDITION.**

IN ROANOKE CO. VA.
W. Lofton Smith.
State Certified Professional Civil Engineer.
March 6th 1925.

Scale 40 Feet = 1 Inch.

The above or foregoing sub-division of the following described property:

BEGINNING at the northwest corner of Williamson Road and Tenth St. extended; thence with the northwest side of Williamson Road N. 36° 36' W. 422.88 feet to a point; thence S. 43° 12' West 380 feet to a point; corner to Powell's Road; thence S. 40° 28' E. 419.35 feet to Tenth Street extended; thence with the West side of Tenth Street North 43° 12' E. 350 feet to the place of BEGINNING.

As appears in this plot is with the free consent and in accordance with the desire of the undersigned owner and proprietor.

Witness the following signature and seal this 30th day of November, 1926.

W. Lofton Smith
(Seal)

State of Virginia.

City of Roanoke, to-wit:—

I, Bernice H. Bishop, a Notary Public, in and for the City and State aforesaid do hereby certify that E. J. Powers whose name is signed to the foregoing writing bearing date the 30th day of November, 1926, has this day personally appeared before me in my said City and acknowledged the same. Given under my hand this 30th day of November, 1926.

Bernice H. Bishop
Notary Public

My commission expires
the 1st day of Oct. 1929.

In the Clerk's Office of the Circuit Court for the County of Roanoke, Va., this 13th day of Dec. 1926 this map was presented, and with the certificate of acknowledgment thereto annexed admitted to record at 3 o'clock, P.M.

Teste: **Chas. S. Sevier** - Clerk.
By L. B. Allen Dep. Clerk.