


A MAP OF
MARSHALL COURT
SALEM, VIRGINIA

Scale: 1 inch = 50 Feet

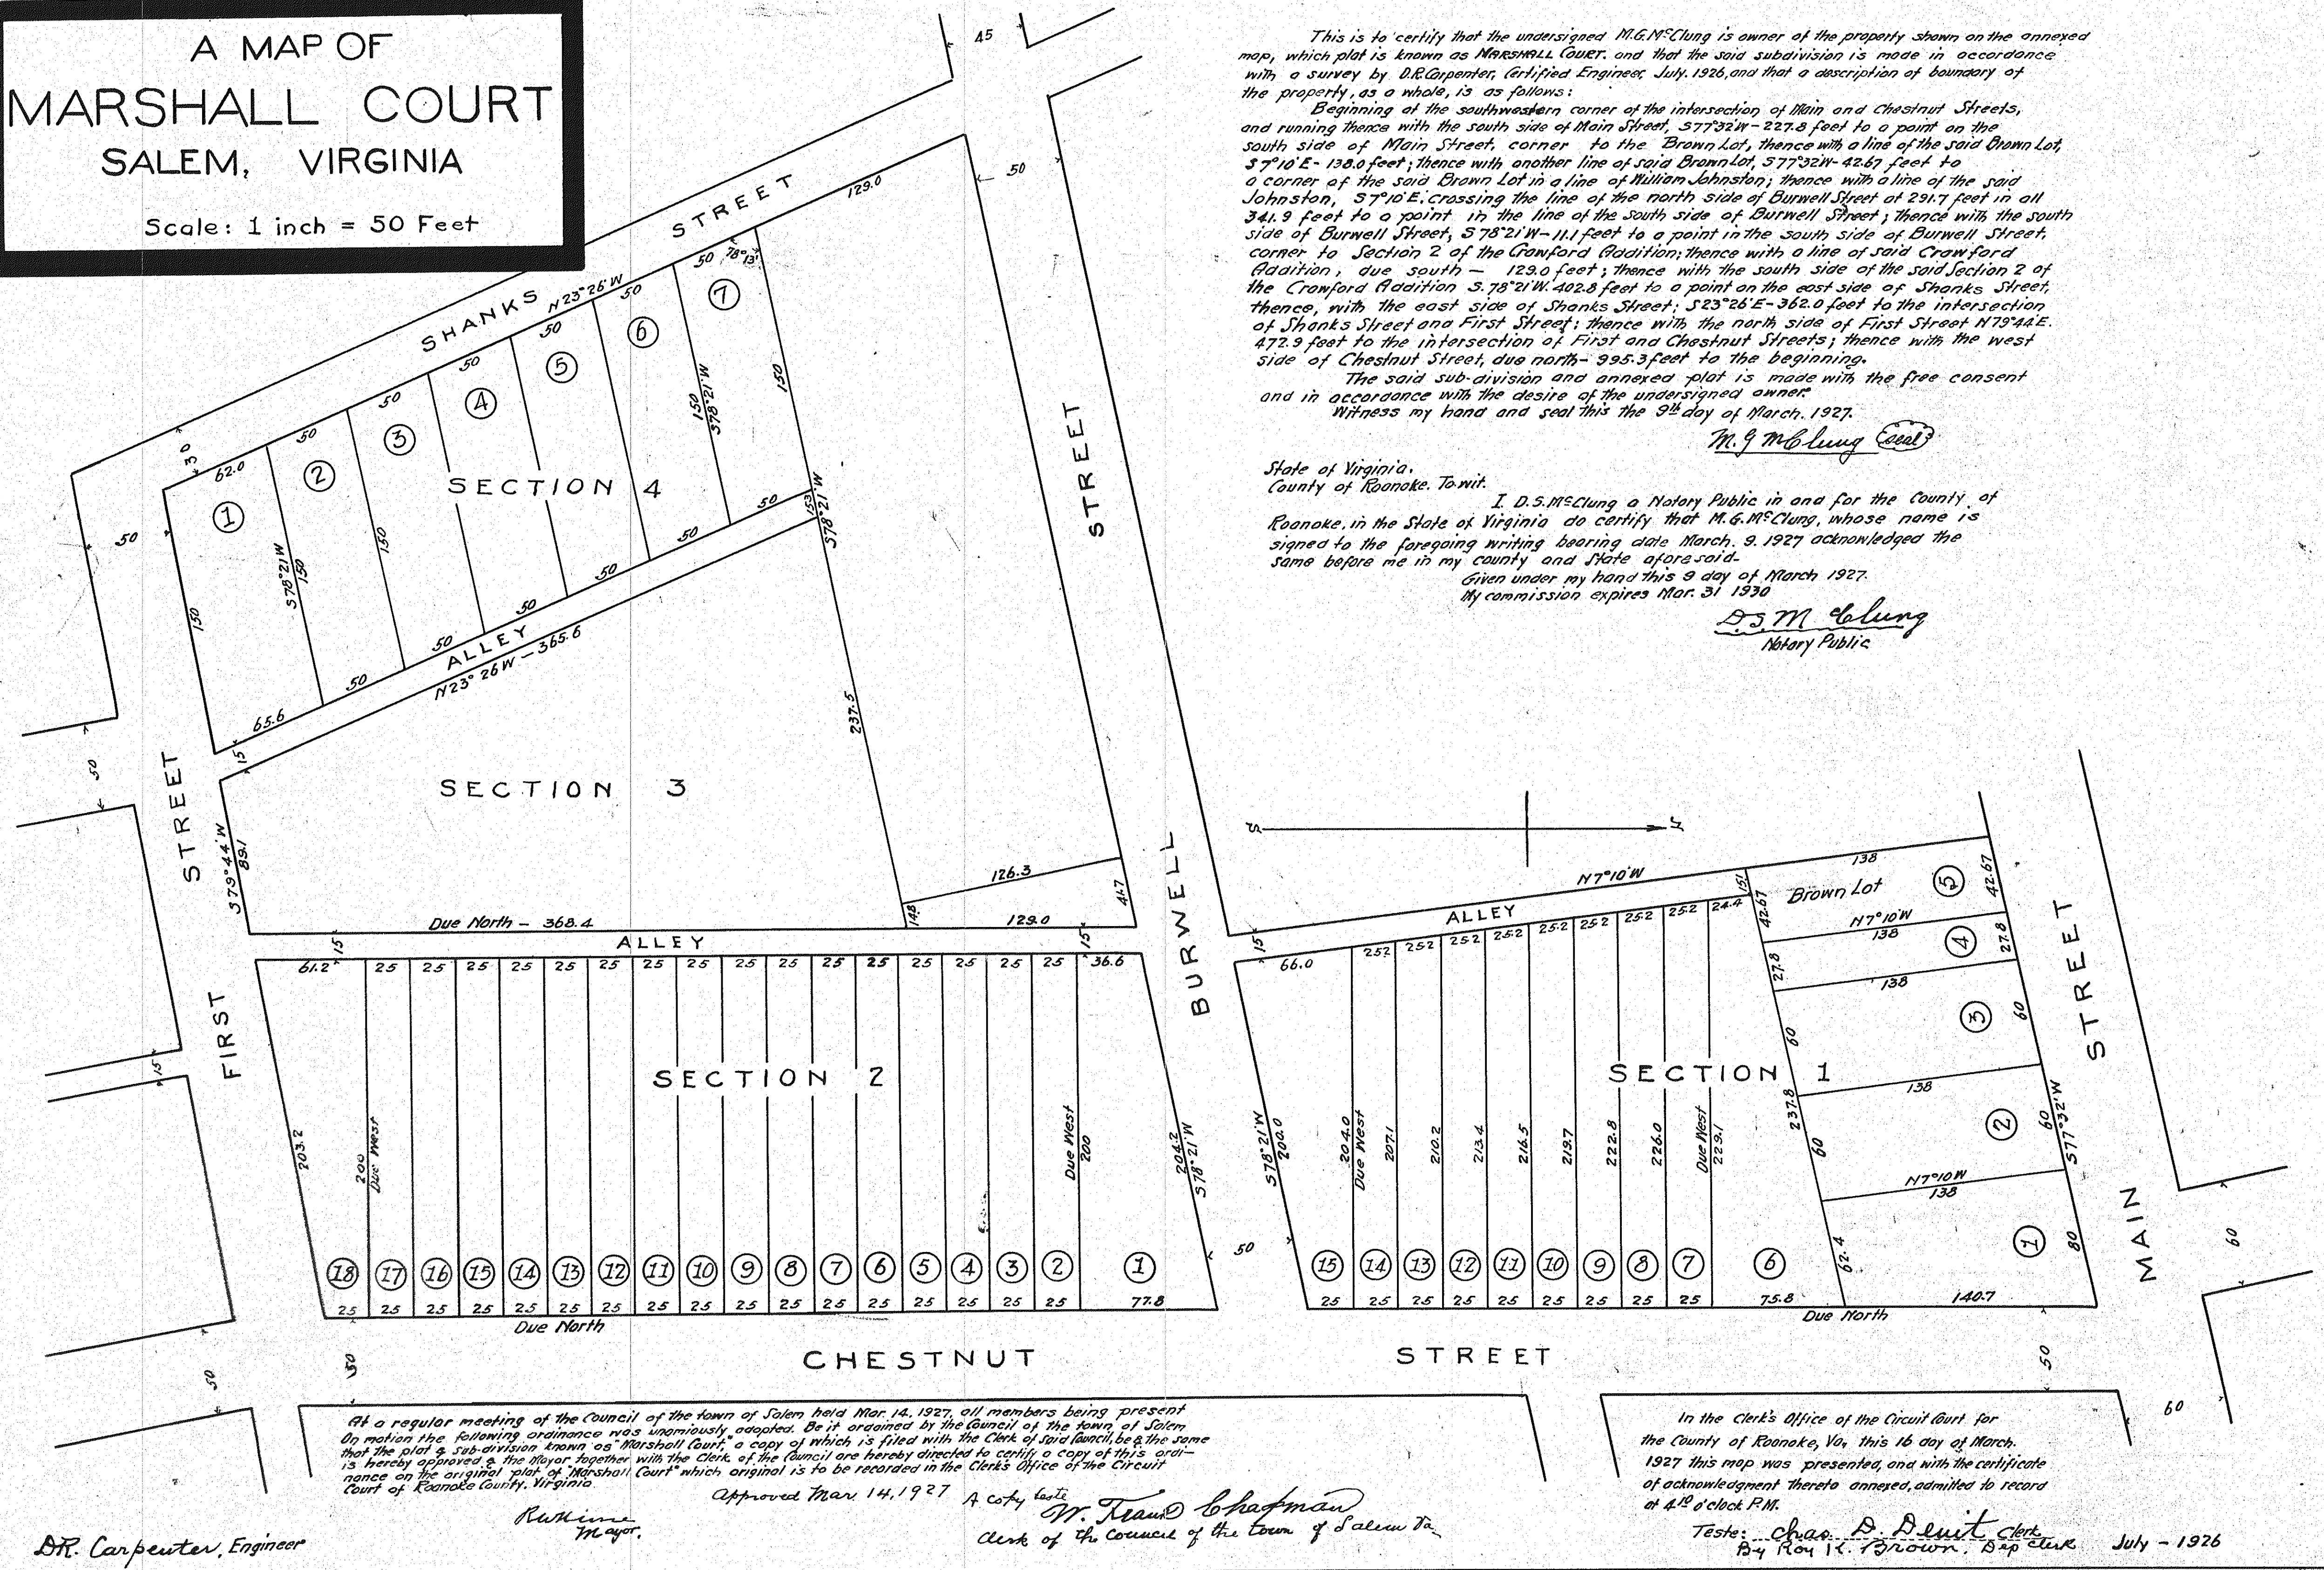

This is to certify that the undersigned M.G. McClung is owner of the property shown on the annexed map, which plat is known as MARSHALL COURT, and that the said subdivision is made in accordance with a survey by D.R. Carpenter, (Artificed Engineer, July, 1926, and that a description of boundary of the property, as a whole, is as follows:

Beginning at the southwestern corner of the intersection of Main and Chestnut Streets, and running thence with the south side of Main Street, 577'32" W - 227.8 feet to a point on the south side of Main Street, corner to the Brown Lot, thence with a line of the said Brown Lot, 57°10' E - 138.0 feet; thence with another line of said Brown Lot, 577'32" W - 42.67 feet to a corner of the said Brown Lot in a line of William Johnston; thence with a line of the said Johnston, 57°10' E, crossing the line of the north side of Burwell Street of 291.7 feet in all 341.9 feet to a point in the line of the south side of Burwell Street; thence with the south side of Burwell Street, 578°21' W - 11.1 feet to a point in the south side of Burwell Street, corner to Section 2 of the Crawford Addition; thence with a line of said Crawford Addition, due south - 129.0 feet; thence with the south side of the said Section 2 of the Crawford Addition 578°21' W - 402.8 feet to a point on the east side of Shanks Street; thence, with the east side of Shanks Street, 523°26' E - 362.0 feet to the intersection of Shanks Street and First Street; thence with the north side of First Street N79°44' E - 472.9 feet to the intersection of First and Chestnut Streets; thence with the west side of Chestnut Street, due north - 995.3 feet to the beginning.

The said sub-division and annexed plat is made with the free consent and in accordance with the desire of the undersigned owner.

Witness my hand and seal this the 9th day of March, 1927.

M. G. McClung (seal)

State of Virginia,
County of Roanoke, To wit:

I, D.S. McClung a Notary Public in and for the County of Roanoke, in the State of Virginia do certify that M.G. McClung, whose name is signed to the foregoing writing bearing date March, 9, 1927 acknowledged the same before me in my county and State aforesaid.

Given under my hand this 9 day of March 1927.

My commission expires Mar. 31, 1930.

D.S. McClung
Notary Public

At a regular meeting of the Council of the town of Salem held Mar. 14, 1927, all members being present on motion the following ordinance was unanimously adopted. Be it ordained by the Council of the town of Salem that the plat & sub-division known as "Marshall Court", a copy of which is filed with the Clerk of said Council, be the same as is hereby approved & the Mayor together with the Clerk of the Council are hereby directed to certify a copy of this ordinance on the original plat of "Marshall Court" which original is to be recorded in the Clerk's Office of the Circuit Court of Roanoke County, Virginia.

Approved Mar. 14, 1927

A copy hereto
Wm. Frank Chapman
Clerk of the Council of the town of Salem Va.

In the Clerk's Office of the Circuit Court for the County of Roanoke, Va., this 16 day of March, 1927 this map was presented, and with the certificate of acknowledgment thereto annexed, admitted to record at 4:10 o'clock P.M.

Teste: Chas. D. DeWitt, Clerk
By Roy L. Brown, Dep. Clerk July - 1926

This tracing made September 7th 1928, from Original Blue Print on file in the Office of the Clerk of the Circuit Court of Roanoke County at Salem, Virginia.
Made by: Wm. Palmer
Checked by: J.R. Hildebrand